


044115

OLIVER A. NEALY
FILED

JAN 27 3 20 PM '82
CLERK OF COURT
PICKENS, S.C.

Book #24 Page 218

NO 217
pg 59

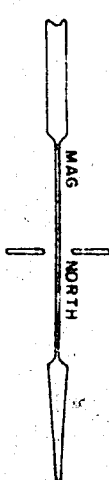

NOTE: ALL LOTS CALCULATED & SUBJECT TO FIELD CHECK.
BOUNDARY SURVEY BY KIETH
ROAD SURVEY BY R J COOPER 9-3-80
LINES A-D BY C.C. JONES NOV. 81
LOTS 6-7-17 BY C.C. JONES NOV. 81


Index:
CASTLE CREEK

SEC. 1

Index:
PROPERTY ✓ OF
PAUL MASTERSON

PICKENS COUNTY, S.C.

SCALE 1"=200' NOV -80
NOV -81

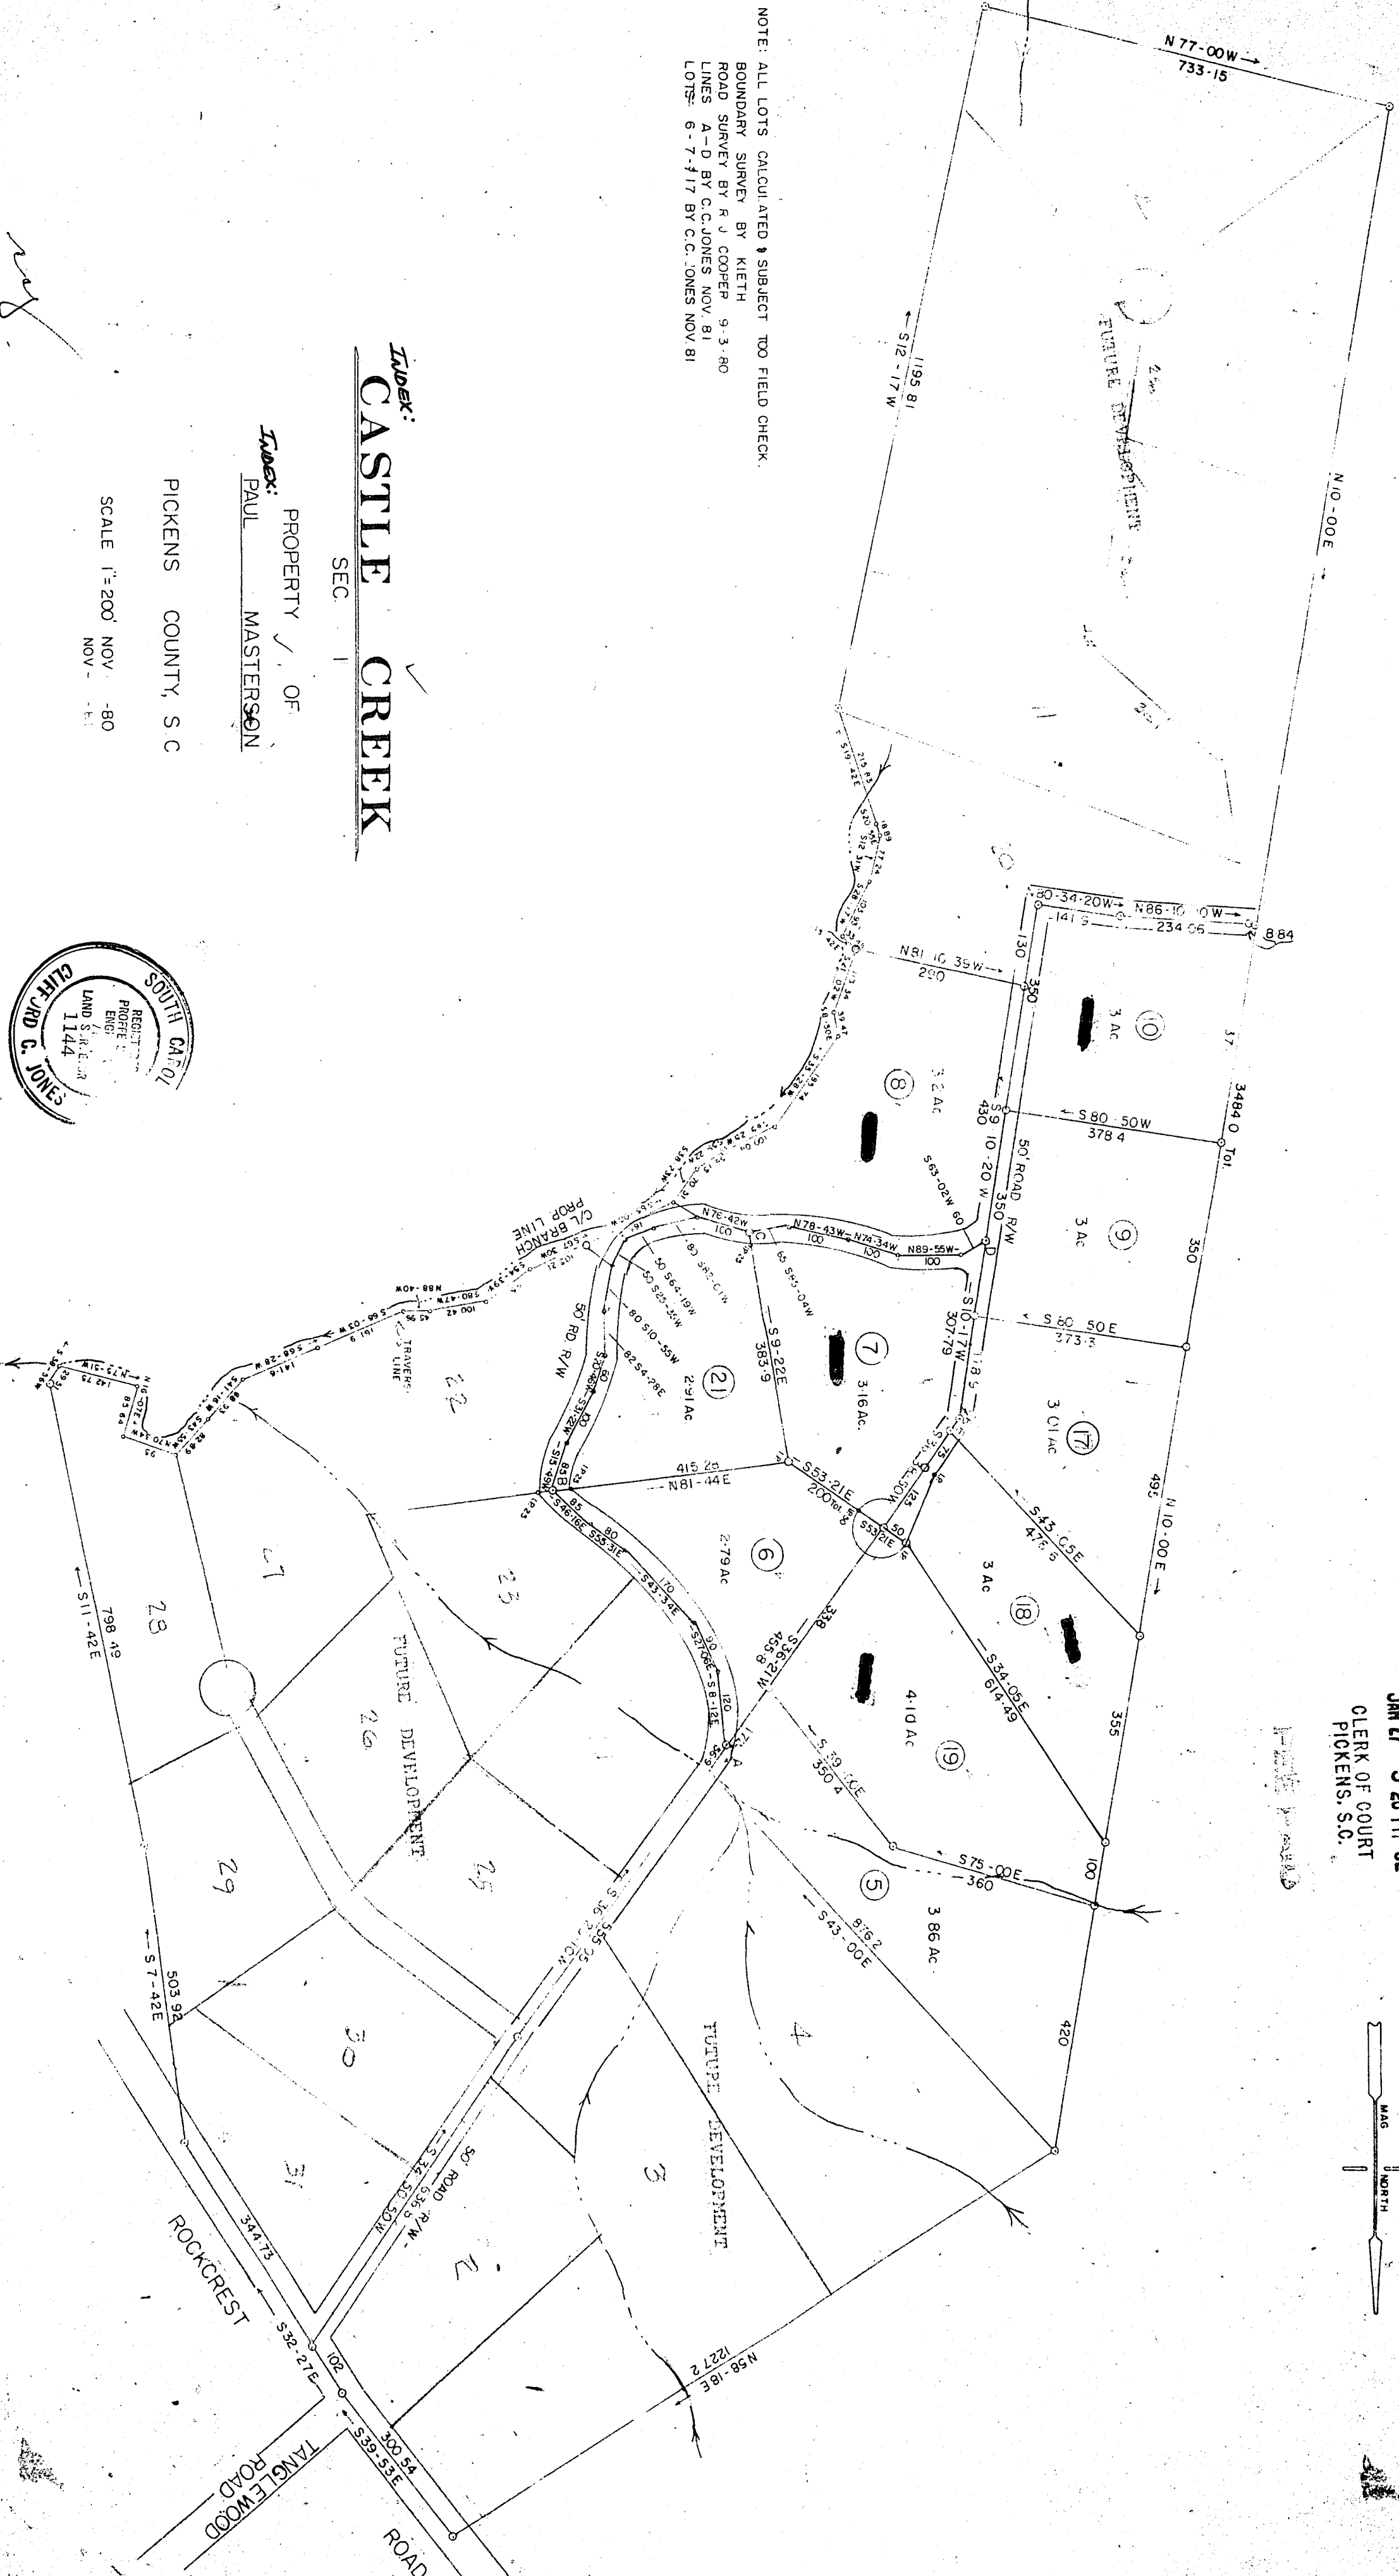

1-1-11
1-2-31