

SECTION - 6

That Highlands County (the one in
East, Highlands County, Florida, more

[illegible]

That the Alachua, Gunt and Duval Counties, with all existing and future planting, trees, shrubbery and improvements thereon are hereby dedicated to the perpetual use of the public, reserving to the dedicators, their heirs, successors or assigns the intervention or reversion thereof whenever discontinued by law

IN WITNESS WHEREOF, Highlands County Title and Guaranty Land Co. has caused these presents to be signed in its corporate name by its President and its corporate seal to be hereunto affixed and attested by its Assistant Secretary, this 14th day of December A.D. 1964

STATE OF FLORIDA - COUNTY OF DADE - S.S.
I HEREBY CERTIFY that before me this day personally appeared Leo N. Weisser and Michael Zorovich, President and Assistant Secretary respectively of Highland County Title and Guaranty Land Co., a Florida corporation, to me well known to be the persons described in and who executed the foregoing instrument as so in officers of said corporation and who acknowledged that they executed the same freely and voluntarily. Also that they affirmed the official seal of said corporation all by and with the authority of the Board of Directors of said corporation and that it is the true act and deed of said corporation.
IN WITNESS WHEREOF I have hereunto set my hand and official seal this 24th day of December AD 1964

By: Leo N. Weisser President
LEO N. WEISSER
Also: Michael Zorovich Assistant Secretary
MICHAEL ZOROVICH

KNOW ALL MEN BY THESE PRESENTS:
That Michael Zorovich as Trustee, assignee of that certain mortgage assigned undated November 15th, 1961 and recorded January 2nd, 1962 in Official Records Book 182 of page 534 of the Public Records of Highlands County, Florida, does hereby consent to the filing of this 1-1-1 and releases any rights to the perfection of the Averages, Court and Drives as shown on the attached plat.

Emlyn Lee Dudley Notary Public State of Florida. My commission expires June 9, 1967

NOTARY PUBLIC STATE OF FLORIDA

STATE OF FLORIDA- COUNTY OF DADE -35
I HEREBY CERTIFY that before me this day personally appeared Michael Zorovich as Trustee, to me well known to be the person described in and who executed the foregoing instrument who, upon being duly sworn, acknowledged the execution thereof to be his free and voluntary act and deed and for the purposes herein set forth
WITNESS my hand and notarial seal at Miami, Florida, this 14th day of December, A.D. 1964


MICHAEL ZOROVICH AS TRUSTEE

(SEAL)

STATE OF FLORIDA - COUNTY OF HIGHLANDS - S.S.
This is to certify that the Board of County Commissioners of Highlands County, Florida, has officially approved the attached plat on the 15 day of December A.D. 1964

George F. Kellogg Notary Public State of Florida My commission expires April 2, 1967



STATE OF FLORIDA - COUNTY OF DADE - S.S.
 I HEREBY CERTIFY that the aforesaid plat entitled "SUNNY LAKES ESTATES-SECTION 6" is a true and correct representation of a recent survey made and plotted under my direction; also that permanent reference monuments have been set
 as indicated in accordance with Section 7, Chapter 102756b-233, Laws of the State of Florida.

Attest _____ Clerk of the Circuit Court


Signed William J. ... Chairman

STATE OF FLORIDA - COUNTY OF HIGHLANDS-SS
I, Earl Rich, Clerk of the Circuit Court of Highlands County, Florida, do hereby certify that I have examined the attached plat and that it complies in and with the laws of the State of Florida regulating the making of surveys and the filing for record of maps and plats and have this day filed same for record in Book 55 of Plats at page 12 of the Public Records of Highlands County, Florida, this 1st day of December, A D 1982.
WITNESS my hand and official seal at Sebring, Highlands County, Florida.

M. B. GARRIS By Milton B. Garriss
MILTON B. GARRIS, C.S.
Reg. Civil Engineer, No 3592
" Land Surveyor No 729
State of Florida

3592
STATE OF FLORIDA
MILTON B. GARRIS
C.S.
REG. CIVIL ENGINEER
LAND SURVEYOR
NO. 729

W. L. L. L. L. Clerk of the Circuit Court.

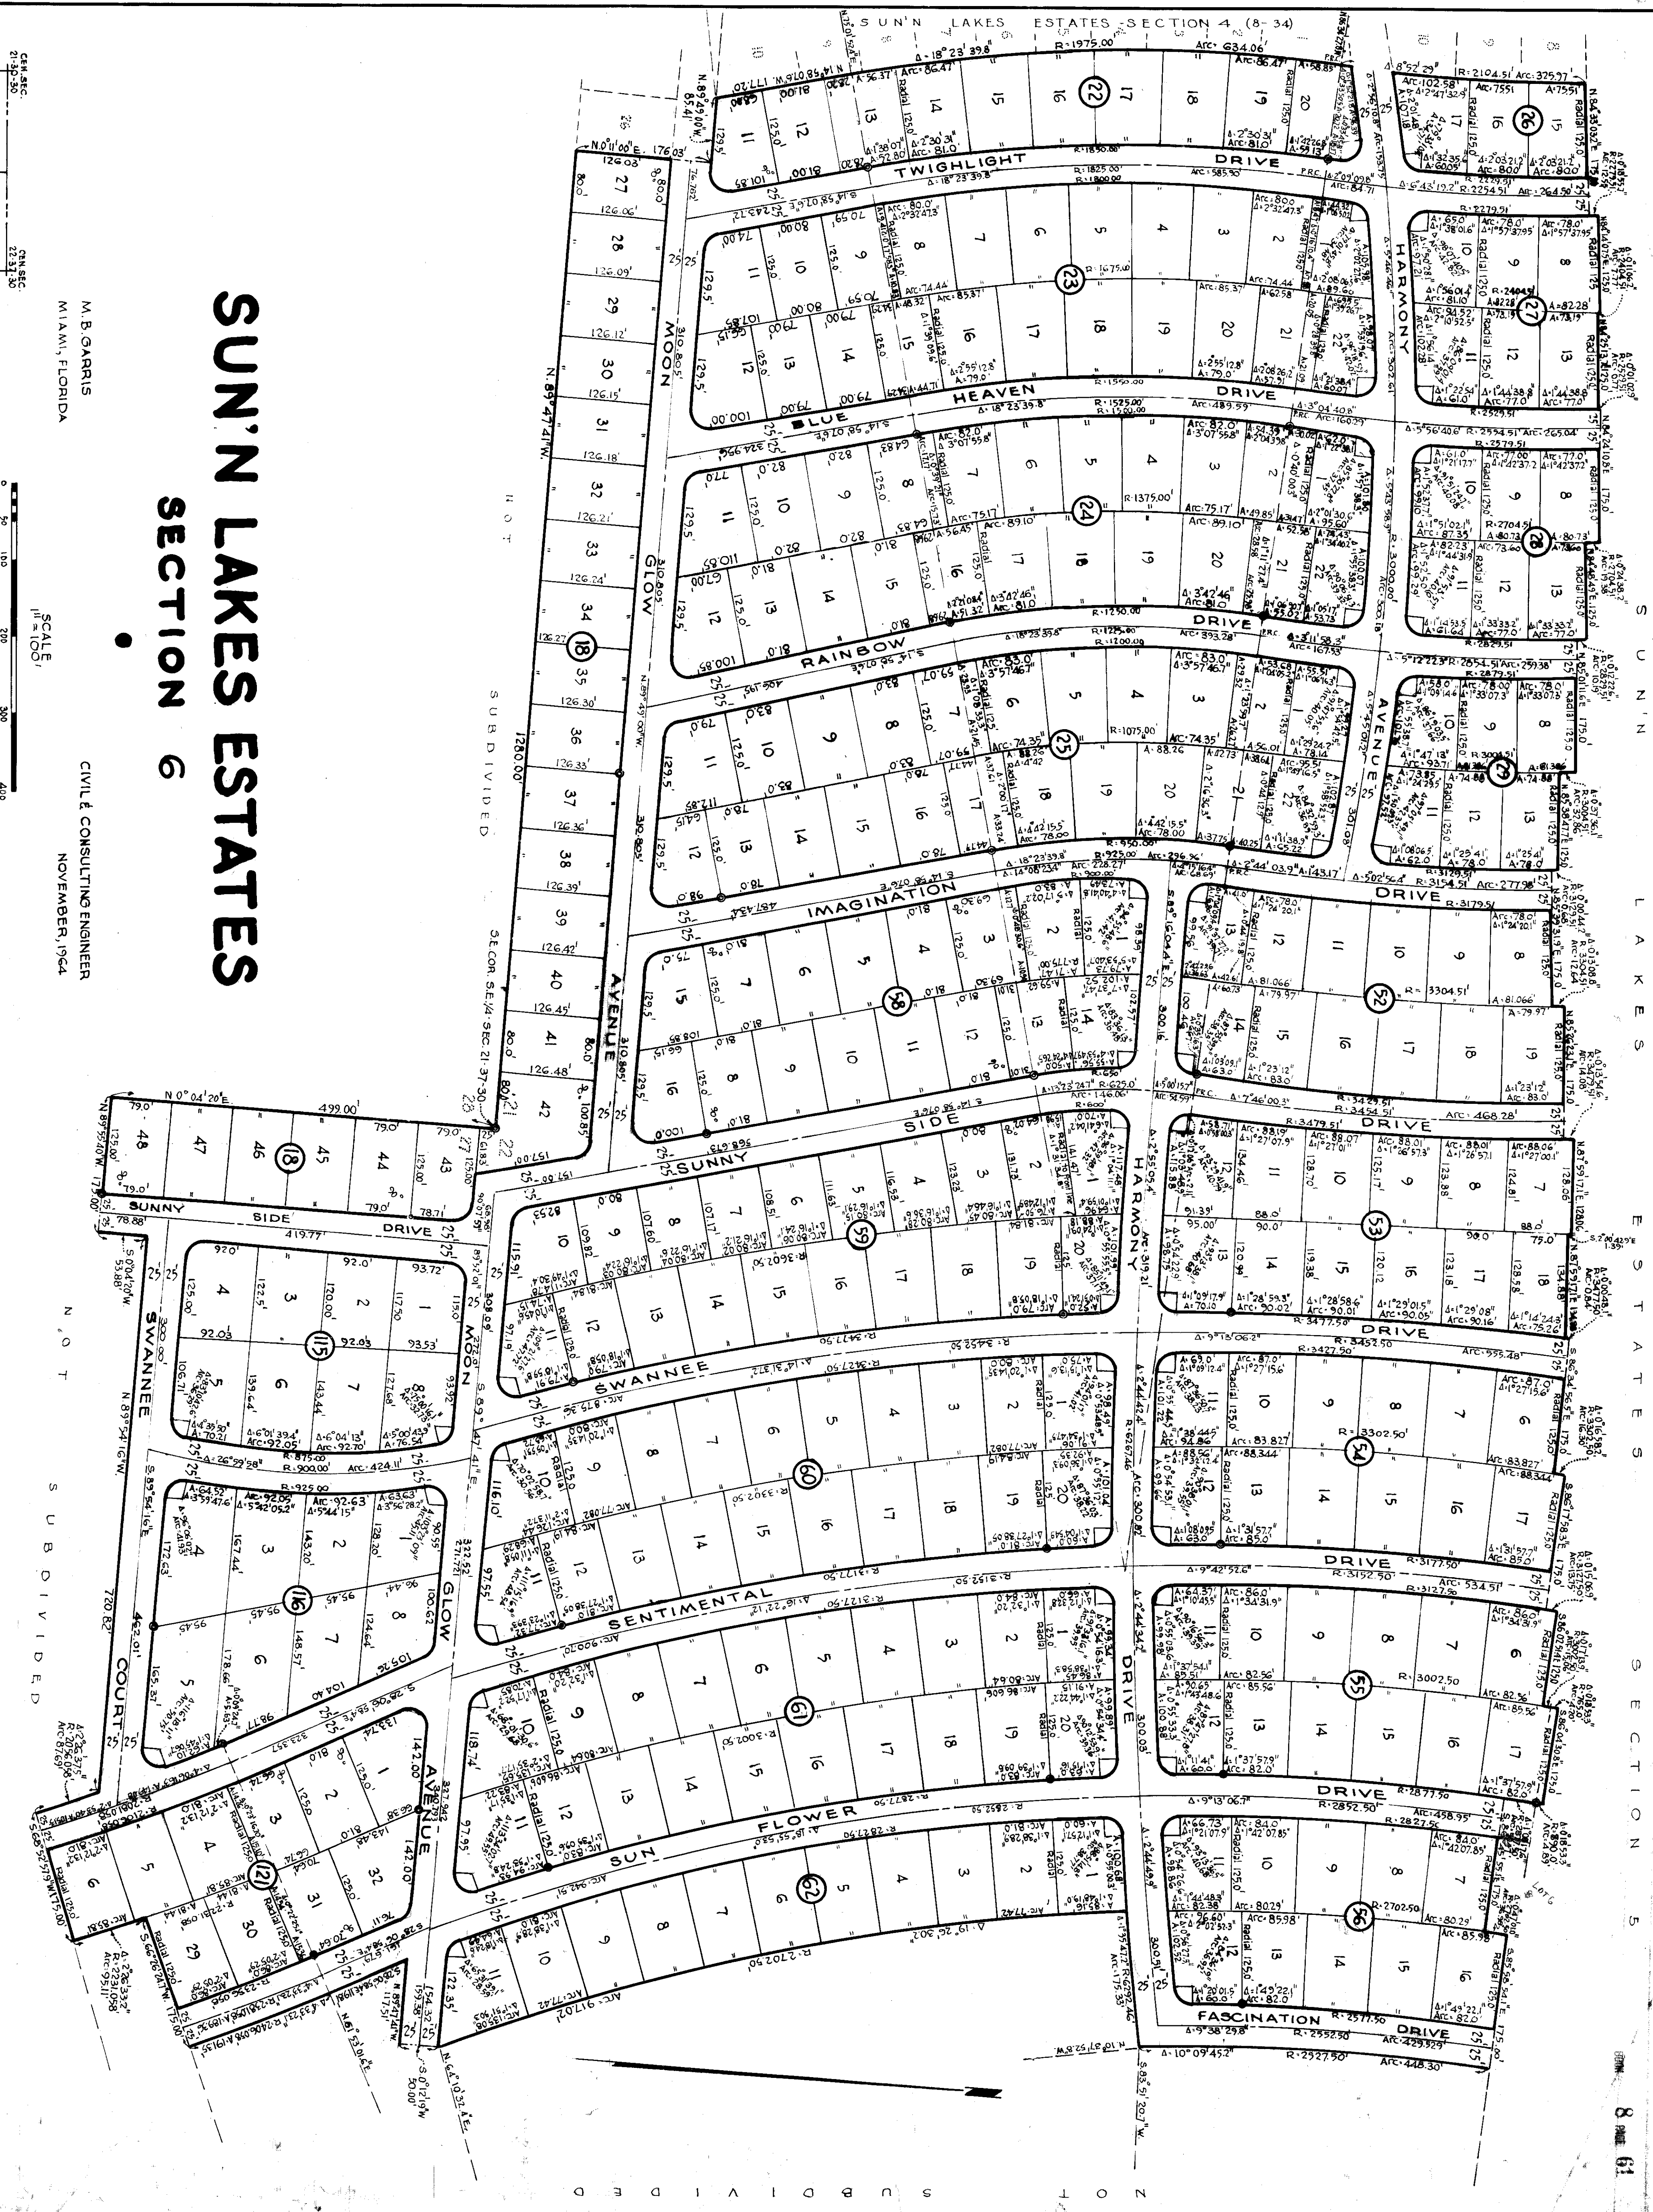

Enginner Notes:-

© DENOTES PERMANENT REFERENCE MONUMENT SET
ALL CORNER RADII ARE 25 FT.

DOTS ARE TO INTERSECTION OF STREET LINES PRODUCED EXCEPT
ATED.

THERE IS A 7.5 FT EASEMENT ALONG THE REAR OF EACH LOT FOR THE INSTALLATION AND MAINTENANCE OF PUBLIC UTILITIES.

[illegible]