


James Cox Survey
A-36
Washington County, Texas

B. L. Hanks Survey
A-53
Washington County, Texas

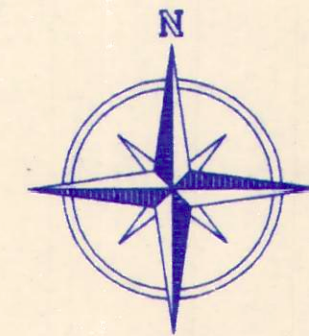


SUBJECT TO:

All terms, conditions and provisions of Texas Water Quality Board Order No. 73-0124-4 establishing a Regulated Zone within the drainage area of Somerville Reservoir and promulgating rules and regulations for the control of sewage disposal.

Terms and conditions of Flowage Easements 312E-1, 312E-2, 312E-3, 312E-4 and 312E-5 as defined in Volume 255, Page 35 D.R.N.C.

Easement DAWN 63-2-84-0545 to Phillips Natural Gas Company as reflected in deed 482/654 O.R.N.C.

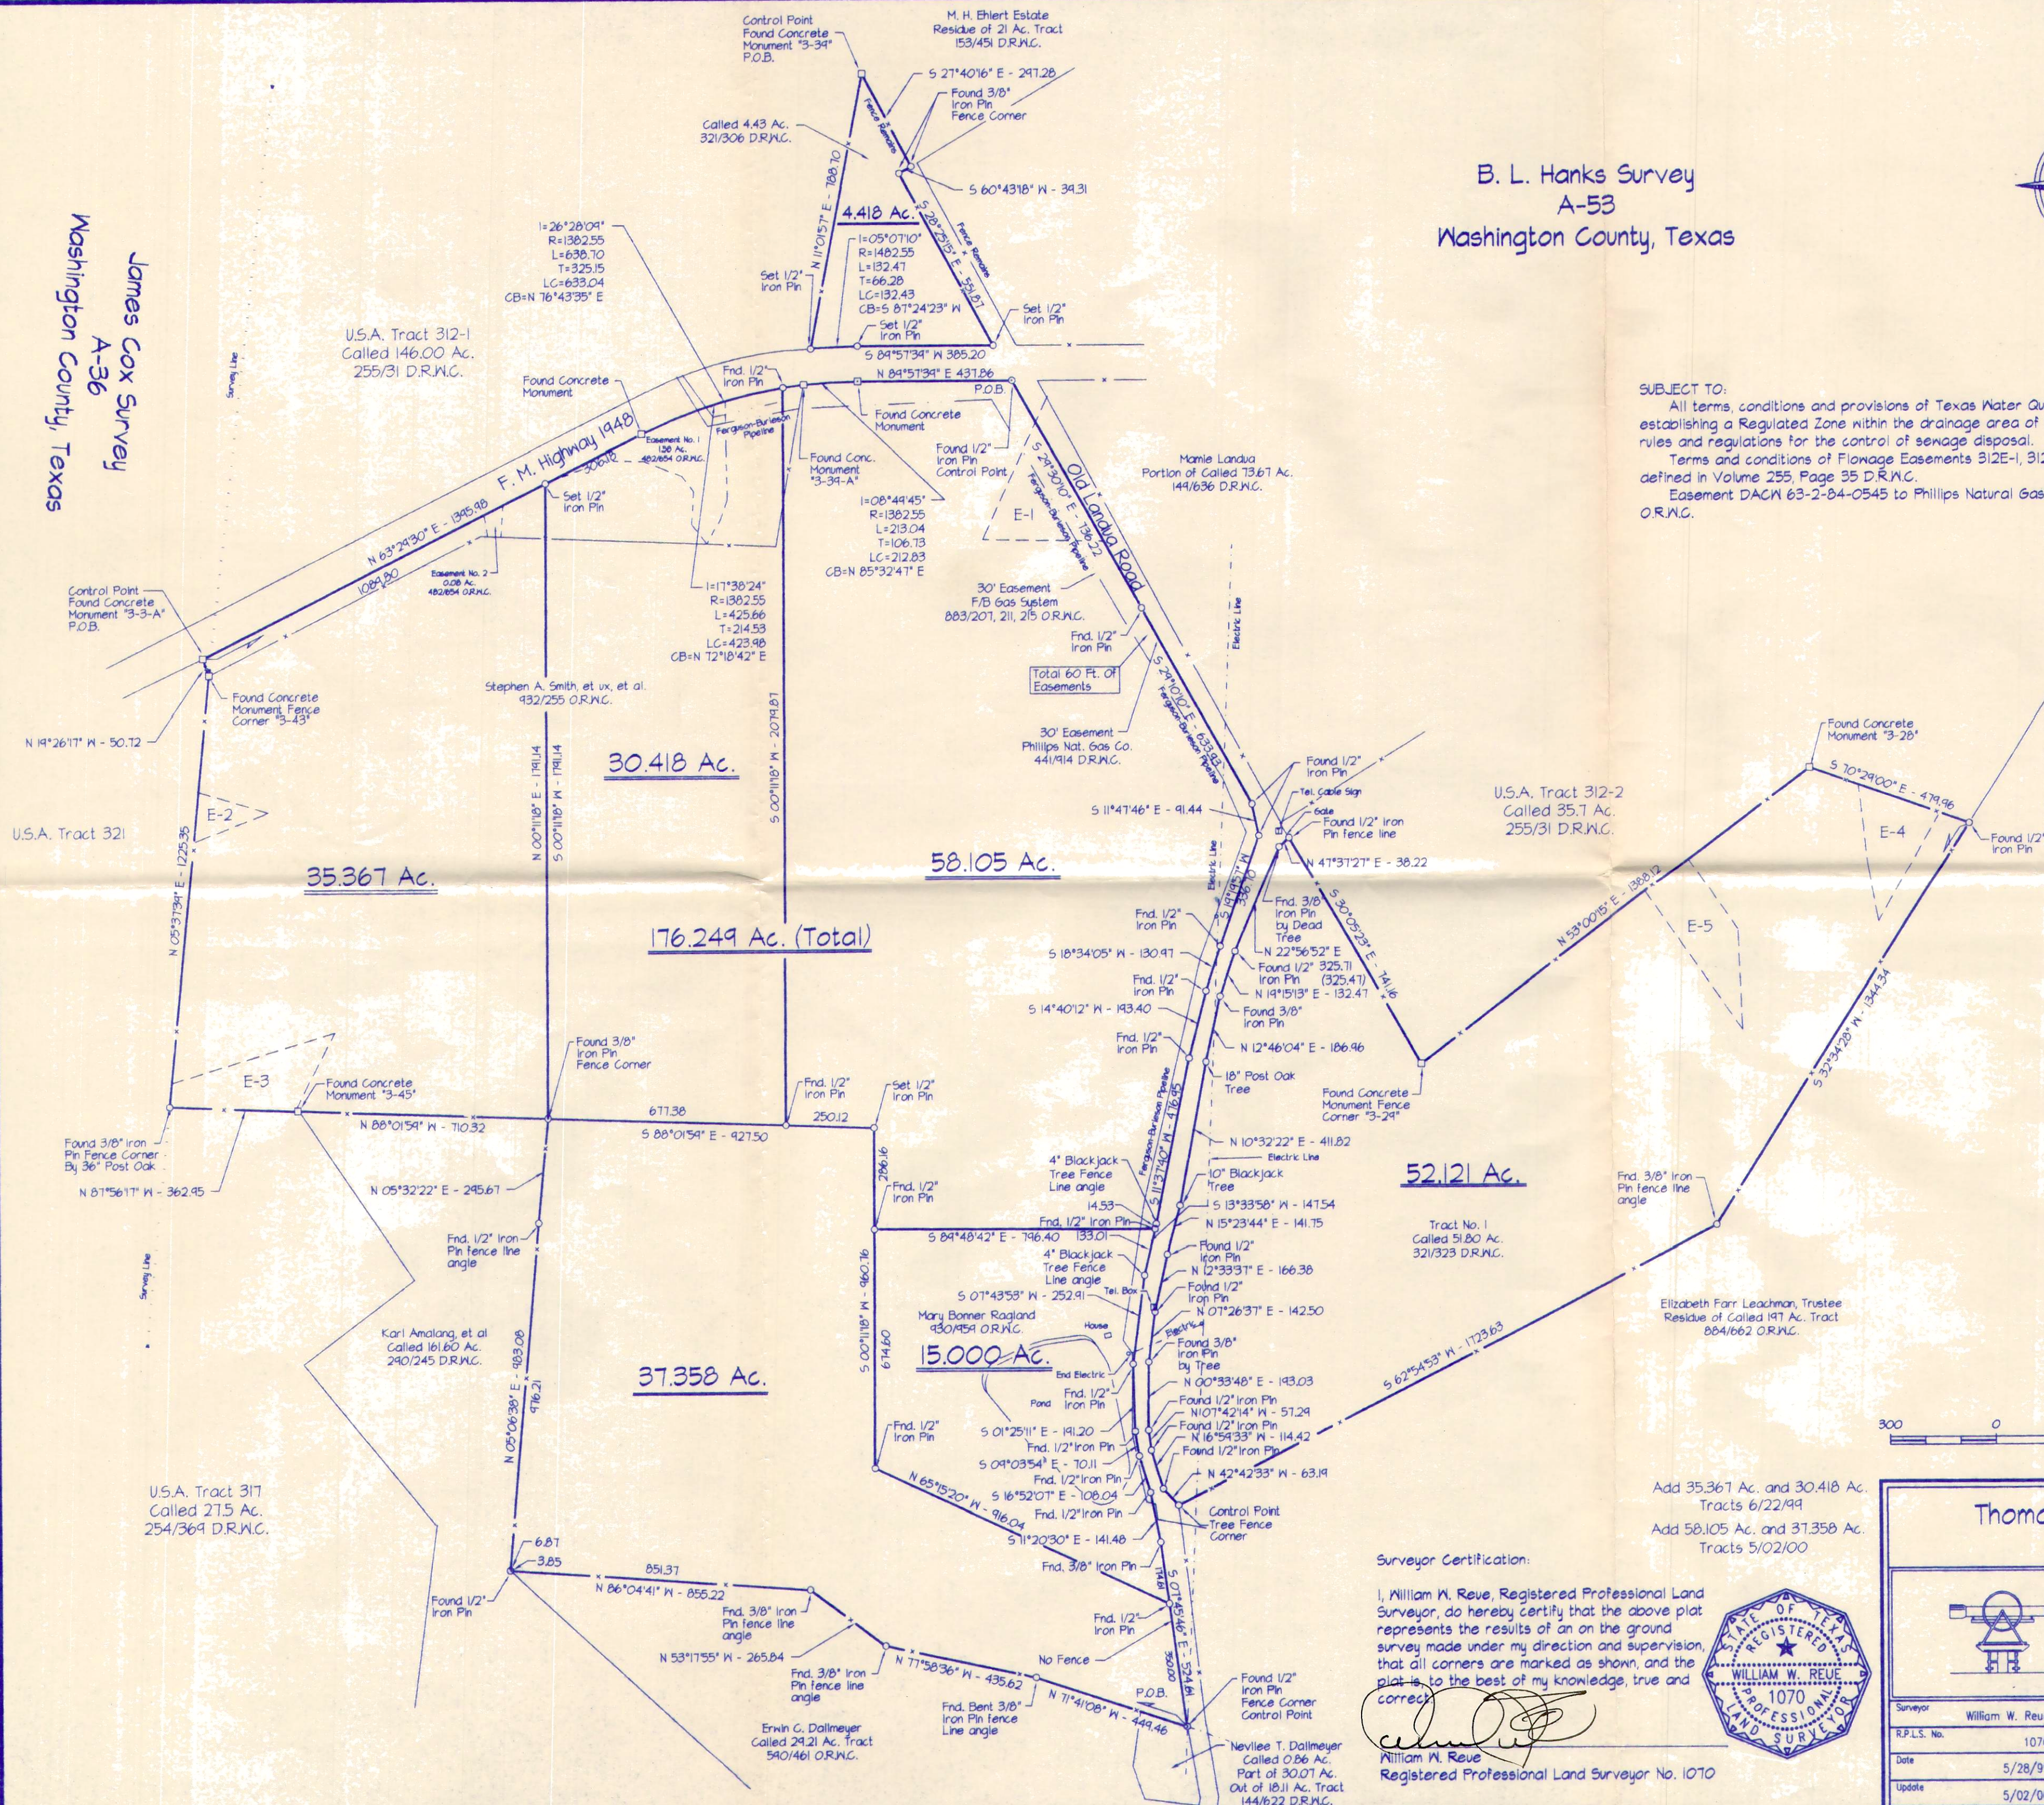


Surveyor Certification:

I, William W. Reue, Registered Professional Land Surveyor, do hereby certify that the above plat represents the results of an on the ground survey made under my direction and supervision, that all corners are marked as shown, and the plat is to the best of my knowledge, true and correct.

William W. Reue
Registered Professional Land Surveyor No. 1070



Thomas H. Kent, Trustee

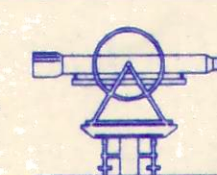

Pledger and Associates
Land Surveyors
1500 South Day Street
P.O. Box 1736 Brenham, Texas 77833
Tele: (409)836-8631 Fax: (409)836-5686

Surveyor	William W. Reue	County	Washington	Field Crew	W.S.
R.P.L.S. No.	1070	Survey	B. L. Hanks A-53	Computations	W.P.
Date	5/28/99	City		Drafting	W.P.
Update	5/02/00	Addition		Work Order	145968