

Topographic and tree count survey
of Lot 3 in Block 5 of Galliher's
Addition to Olympia, being a portion
of the NW 1/4 of the SE 1/4 of
Section 11, Twp. 18 North, Rng. 2 West, W.M.
prepared at the request of Barand Van Zanten



SCALE: 1"=10 FEET
0 5 10 20

Base of bearings: City of Olympia Boundary Line Adjustment Number BLA-00-1050-01
as recorded under APN 3304059, Records of Thurston County, Washington




VERTICAL DATUM
NAD 83 per Thurston County NPM control point # 517
Contour interval = 2'

- Found corner
- Water meter
- Catch basin
- Sewer cleanout
- Power pole
- Guy anchor
- Deciduous tree
- X100.00 Spot elevation

This map correctly represents a survey made by me
or under my direction in conformity with the requirements
as set forth in WAC 332-130-090




BUTLER SURVEYING INC.
415 NW CLEVELAND AVENUE
P.O. BOX 144, OLYMPIA, WA 98501
360/748-8800 FAX 360/748-8802

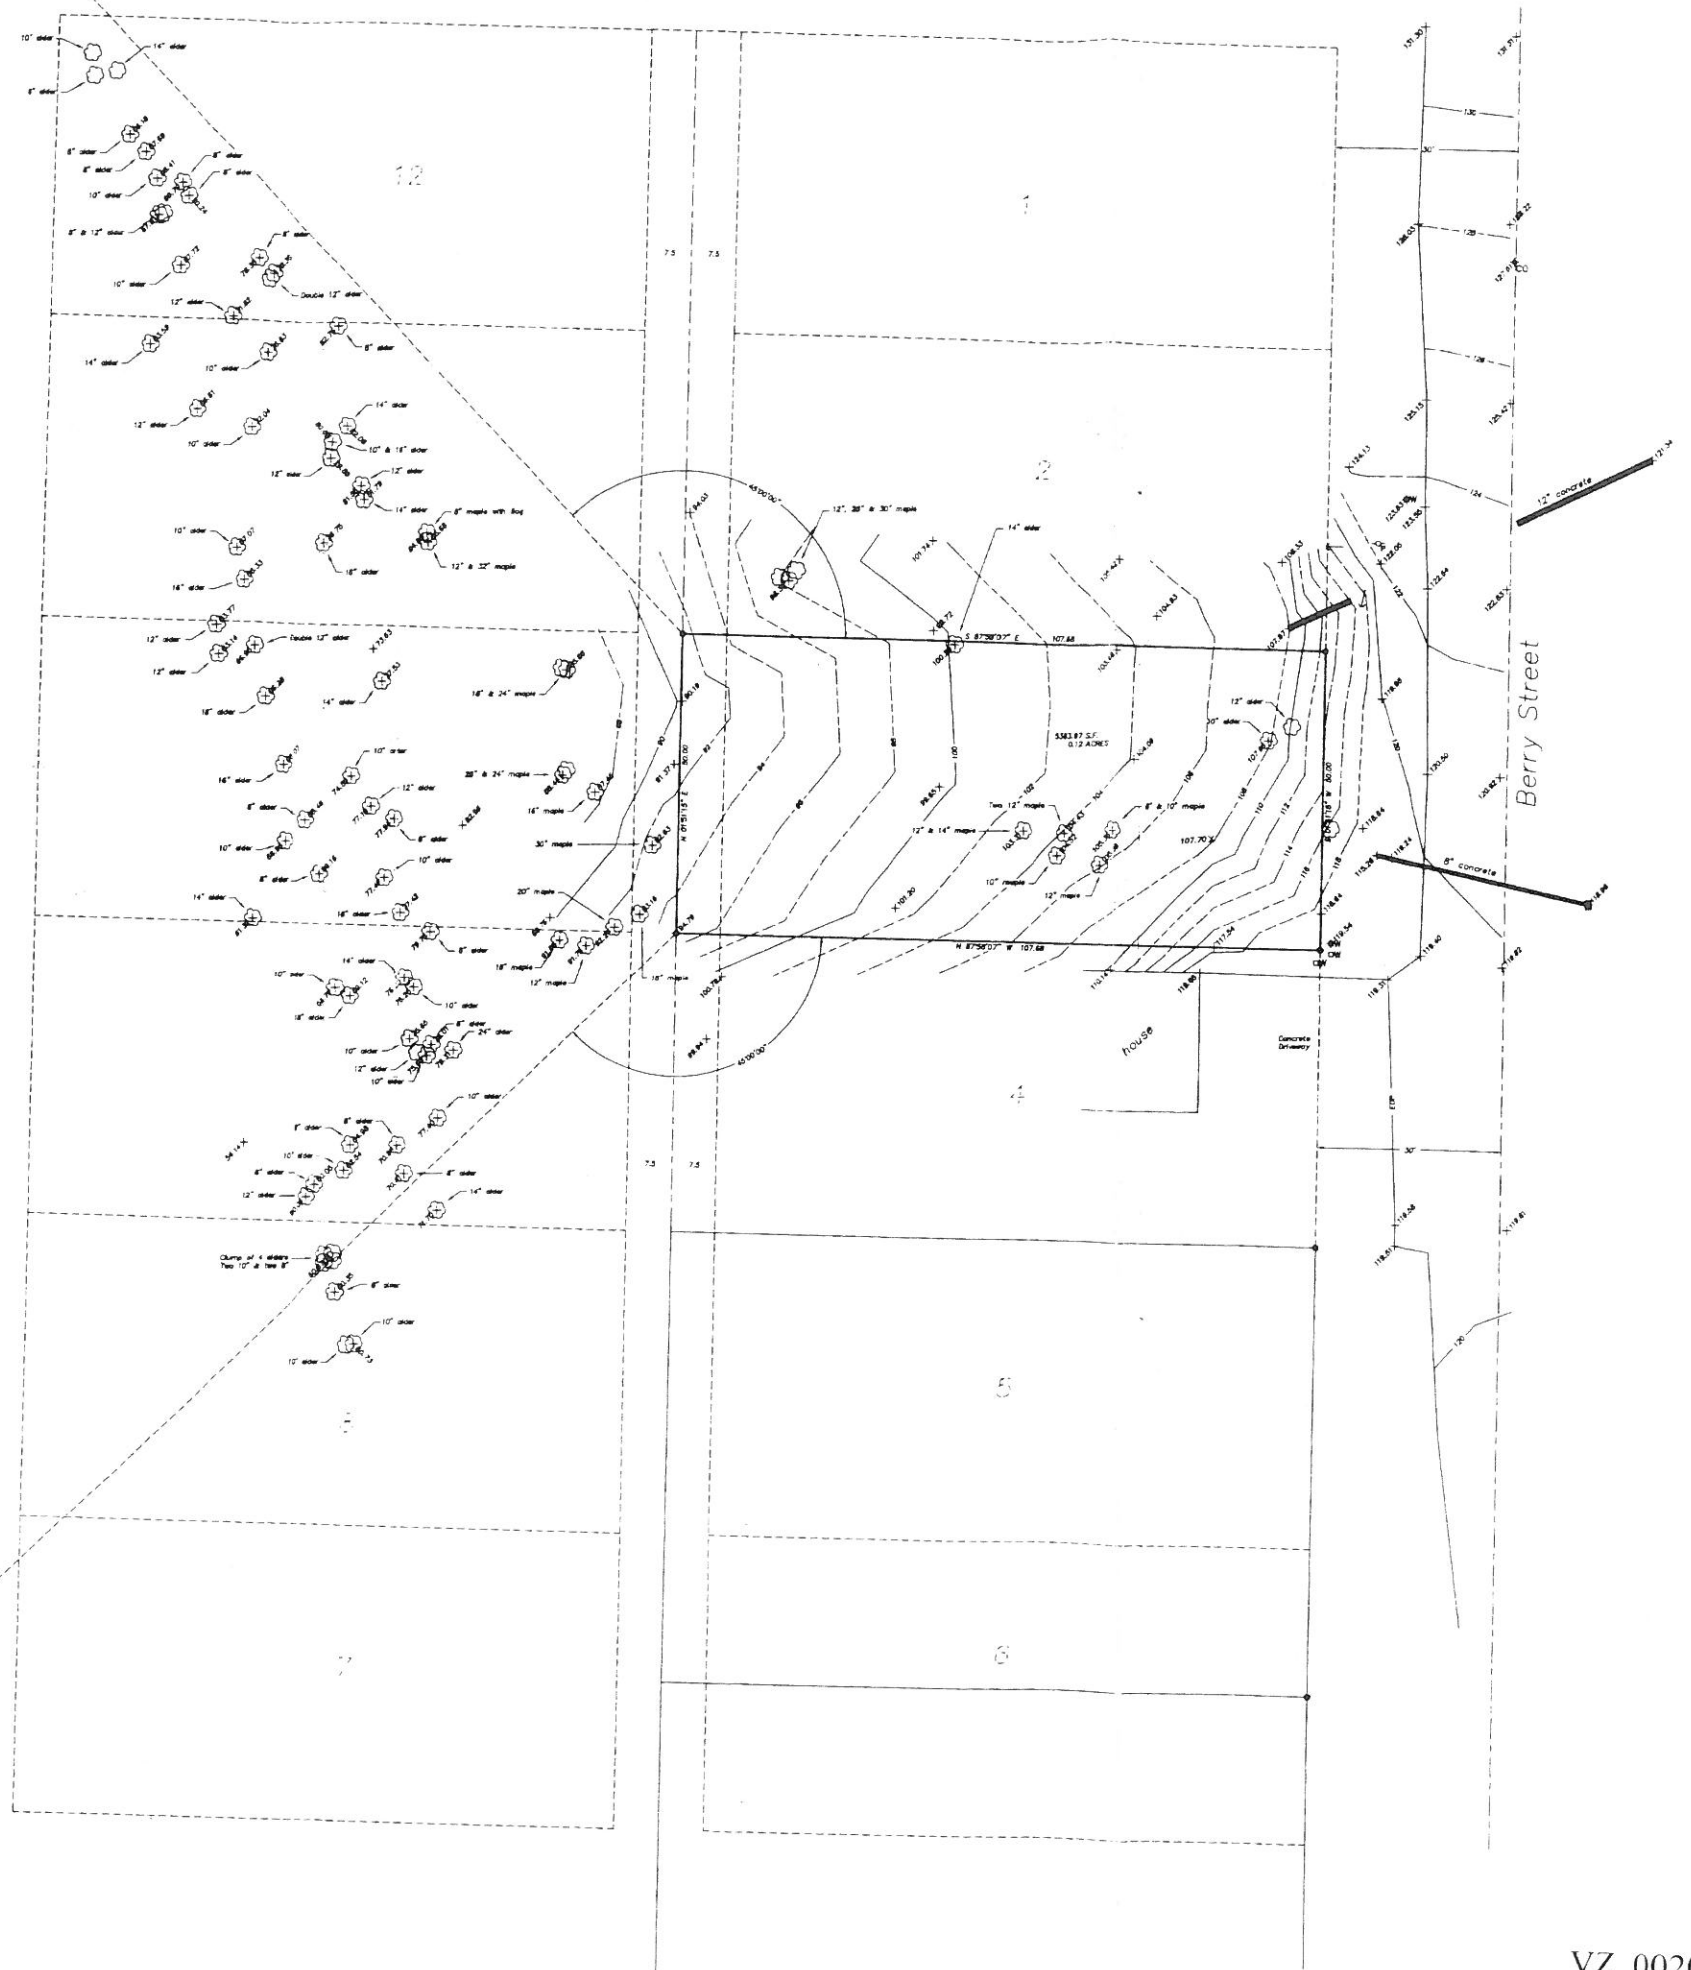

Topographic and tree count survey
of Lot 3 in Block 5 of Galliher's
Addition to Olympia, being a portion
of the NW 1/4 of the SE 1/4 of
Section 11, Twp. 18 North, Rng. 2 West, W.M.
prepared at the request of Barand Van Zanten

Appendix 1. Figure 1. Tree Location
Map

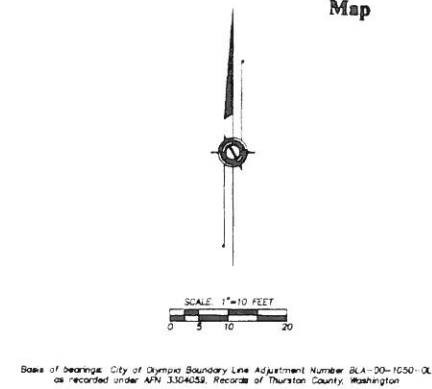

VERTICAL DATUM
NAD 29 per Thurston County MPM control point # 517
Contour interval = 2'


- Found corner
- Meter meter
- Catch basin
- Sewer cleanout
- Power pole
- Guy anchor
- Deciduous tree
- X100.00 Spot elevation


This map correctly represents a survey made by me
or under my direction in accordance with the requirements
as set forth in WAC 332-130-090.



BUTLER SURVEYING INC.

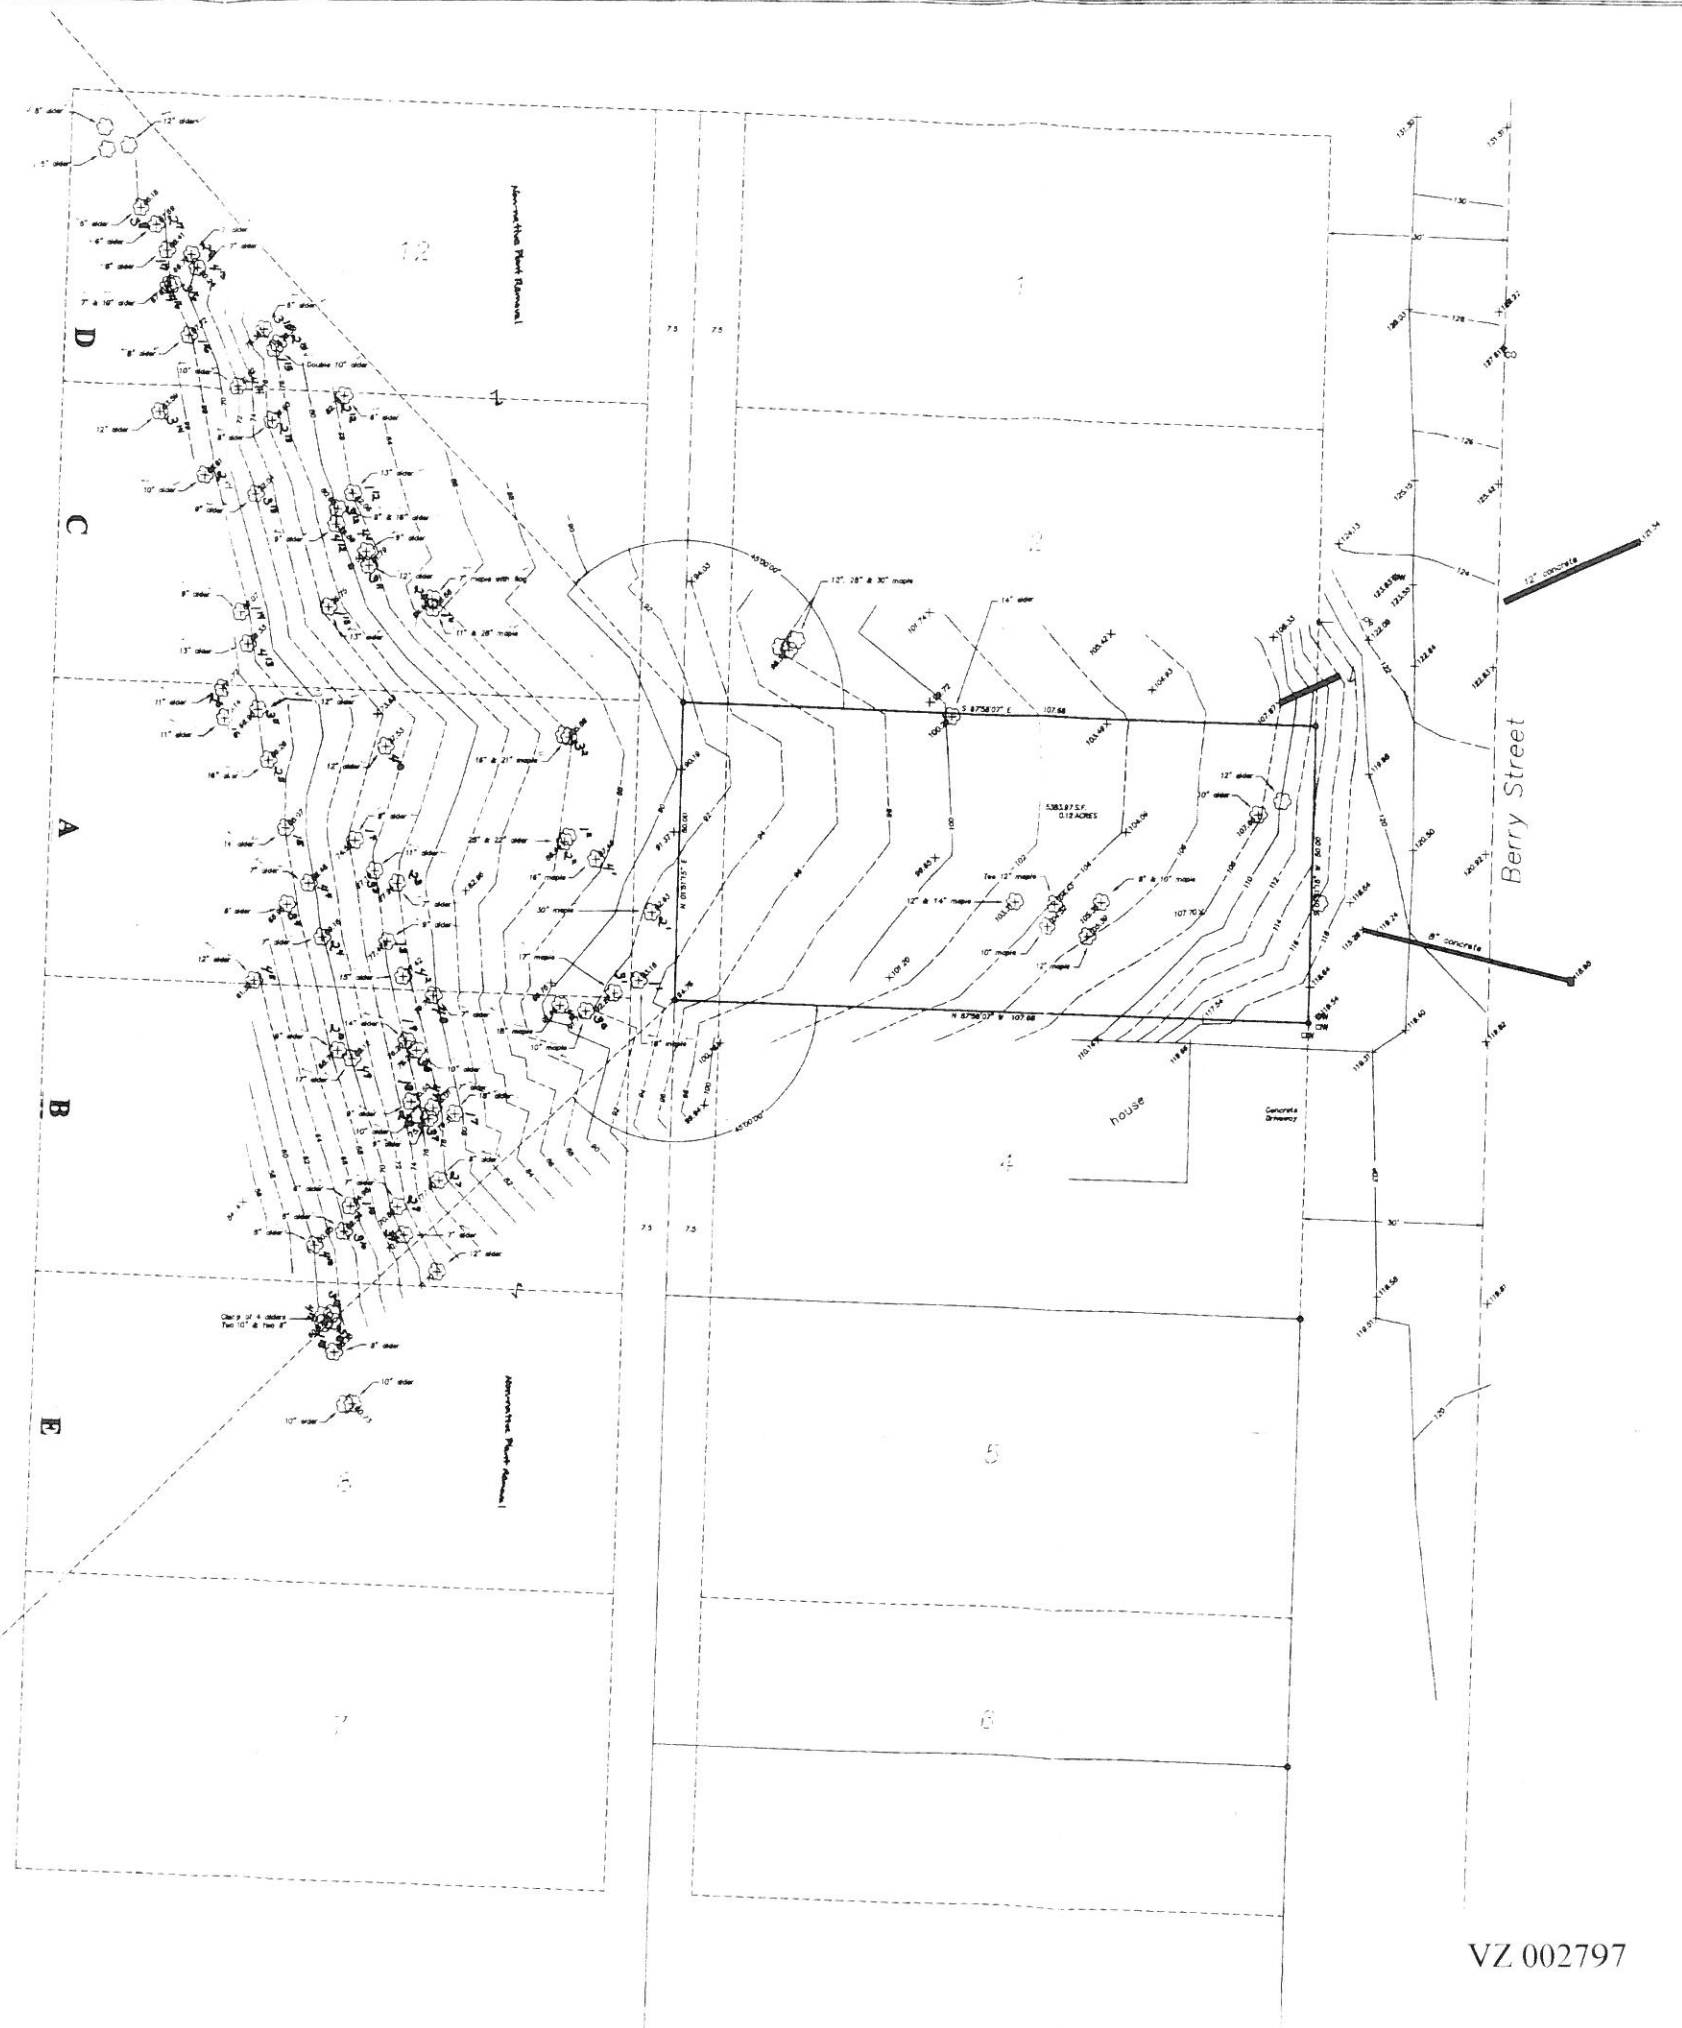

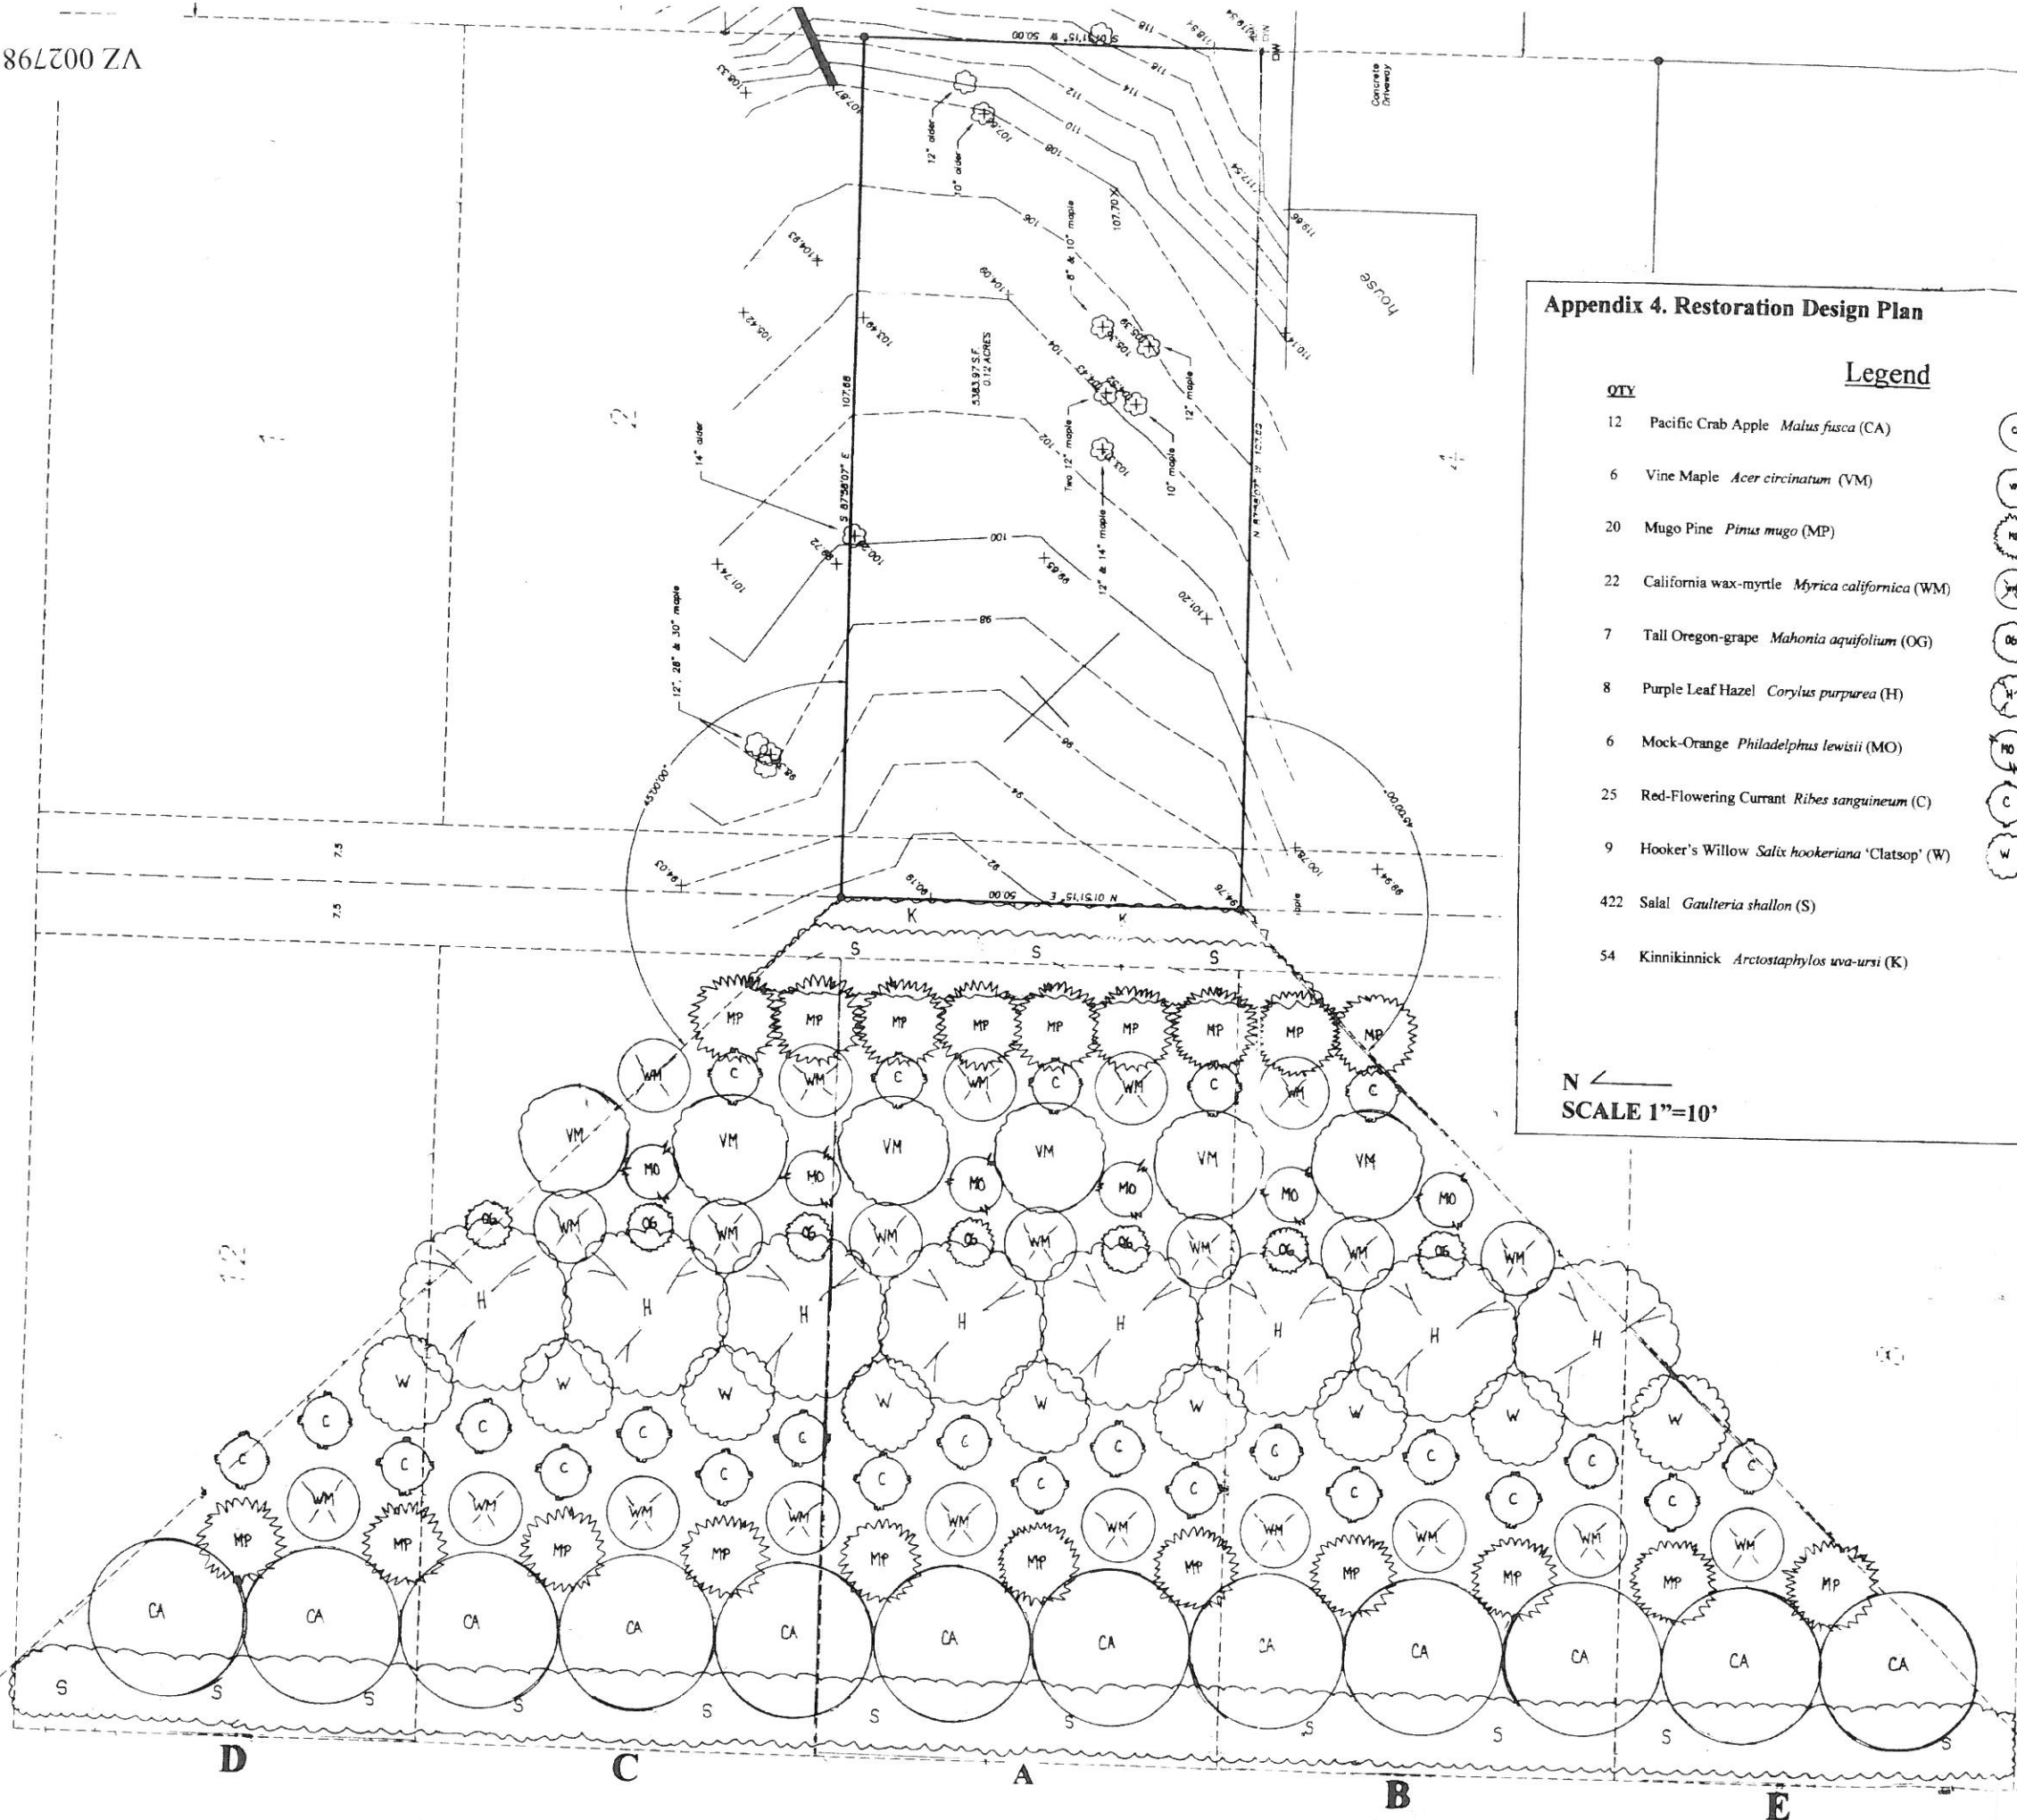

Appendix 4. Restoration Design Plan

Legend

Qty		
12	Pacific Crab Apple <i>Malus fusca</i> (CA)	CA
6	Vine Maple <i>Acer circinatum</i> (VM)	VM
20	Mugo Pine <i>Pinus mugo</i> (MP)	MP
22	California wax-myrtle <i>Myrica californica</i> (WM)	WM
7	Tall Oregon-grape <i>Mahonia aquifolium</i> (OG)	OG
8	Purple Leaf Hazel <i>Corylus purpurea</i> (H)	H
6	Mock-Orange <i>Philadelphus lewisii</i> (MO)	MO
25	Red-Flowering Currant <i>Ribes sanguineum</i> (C)	C
9	Hooker's Willow <i>Salix hookeriana</i> 'Clatsop' (W)	W
422	Salal <i>Gaultheria shallon</i> (S)	S
54	Kinnikinnick <i>Arctostaphylos uva-ursi</i> (K)	K

N
SCALE 1"=10'