



SEE SHEET 4 OF 4 SHEETS

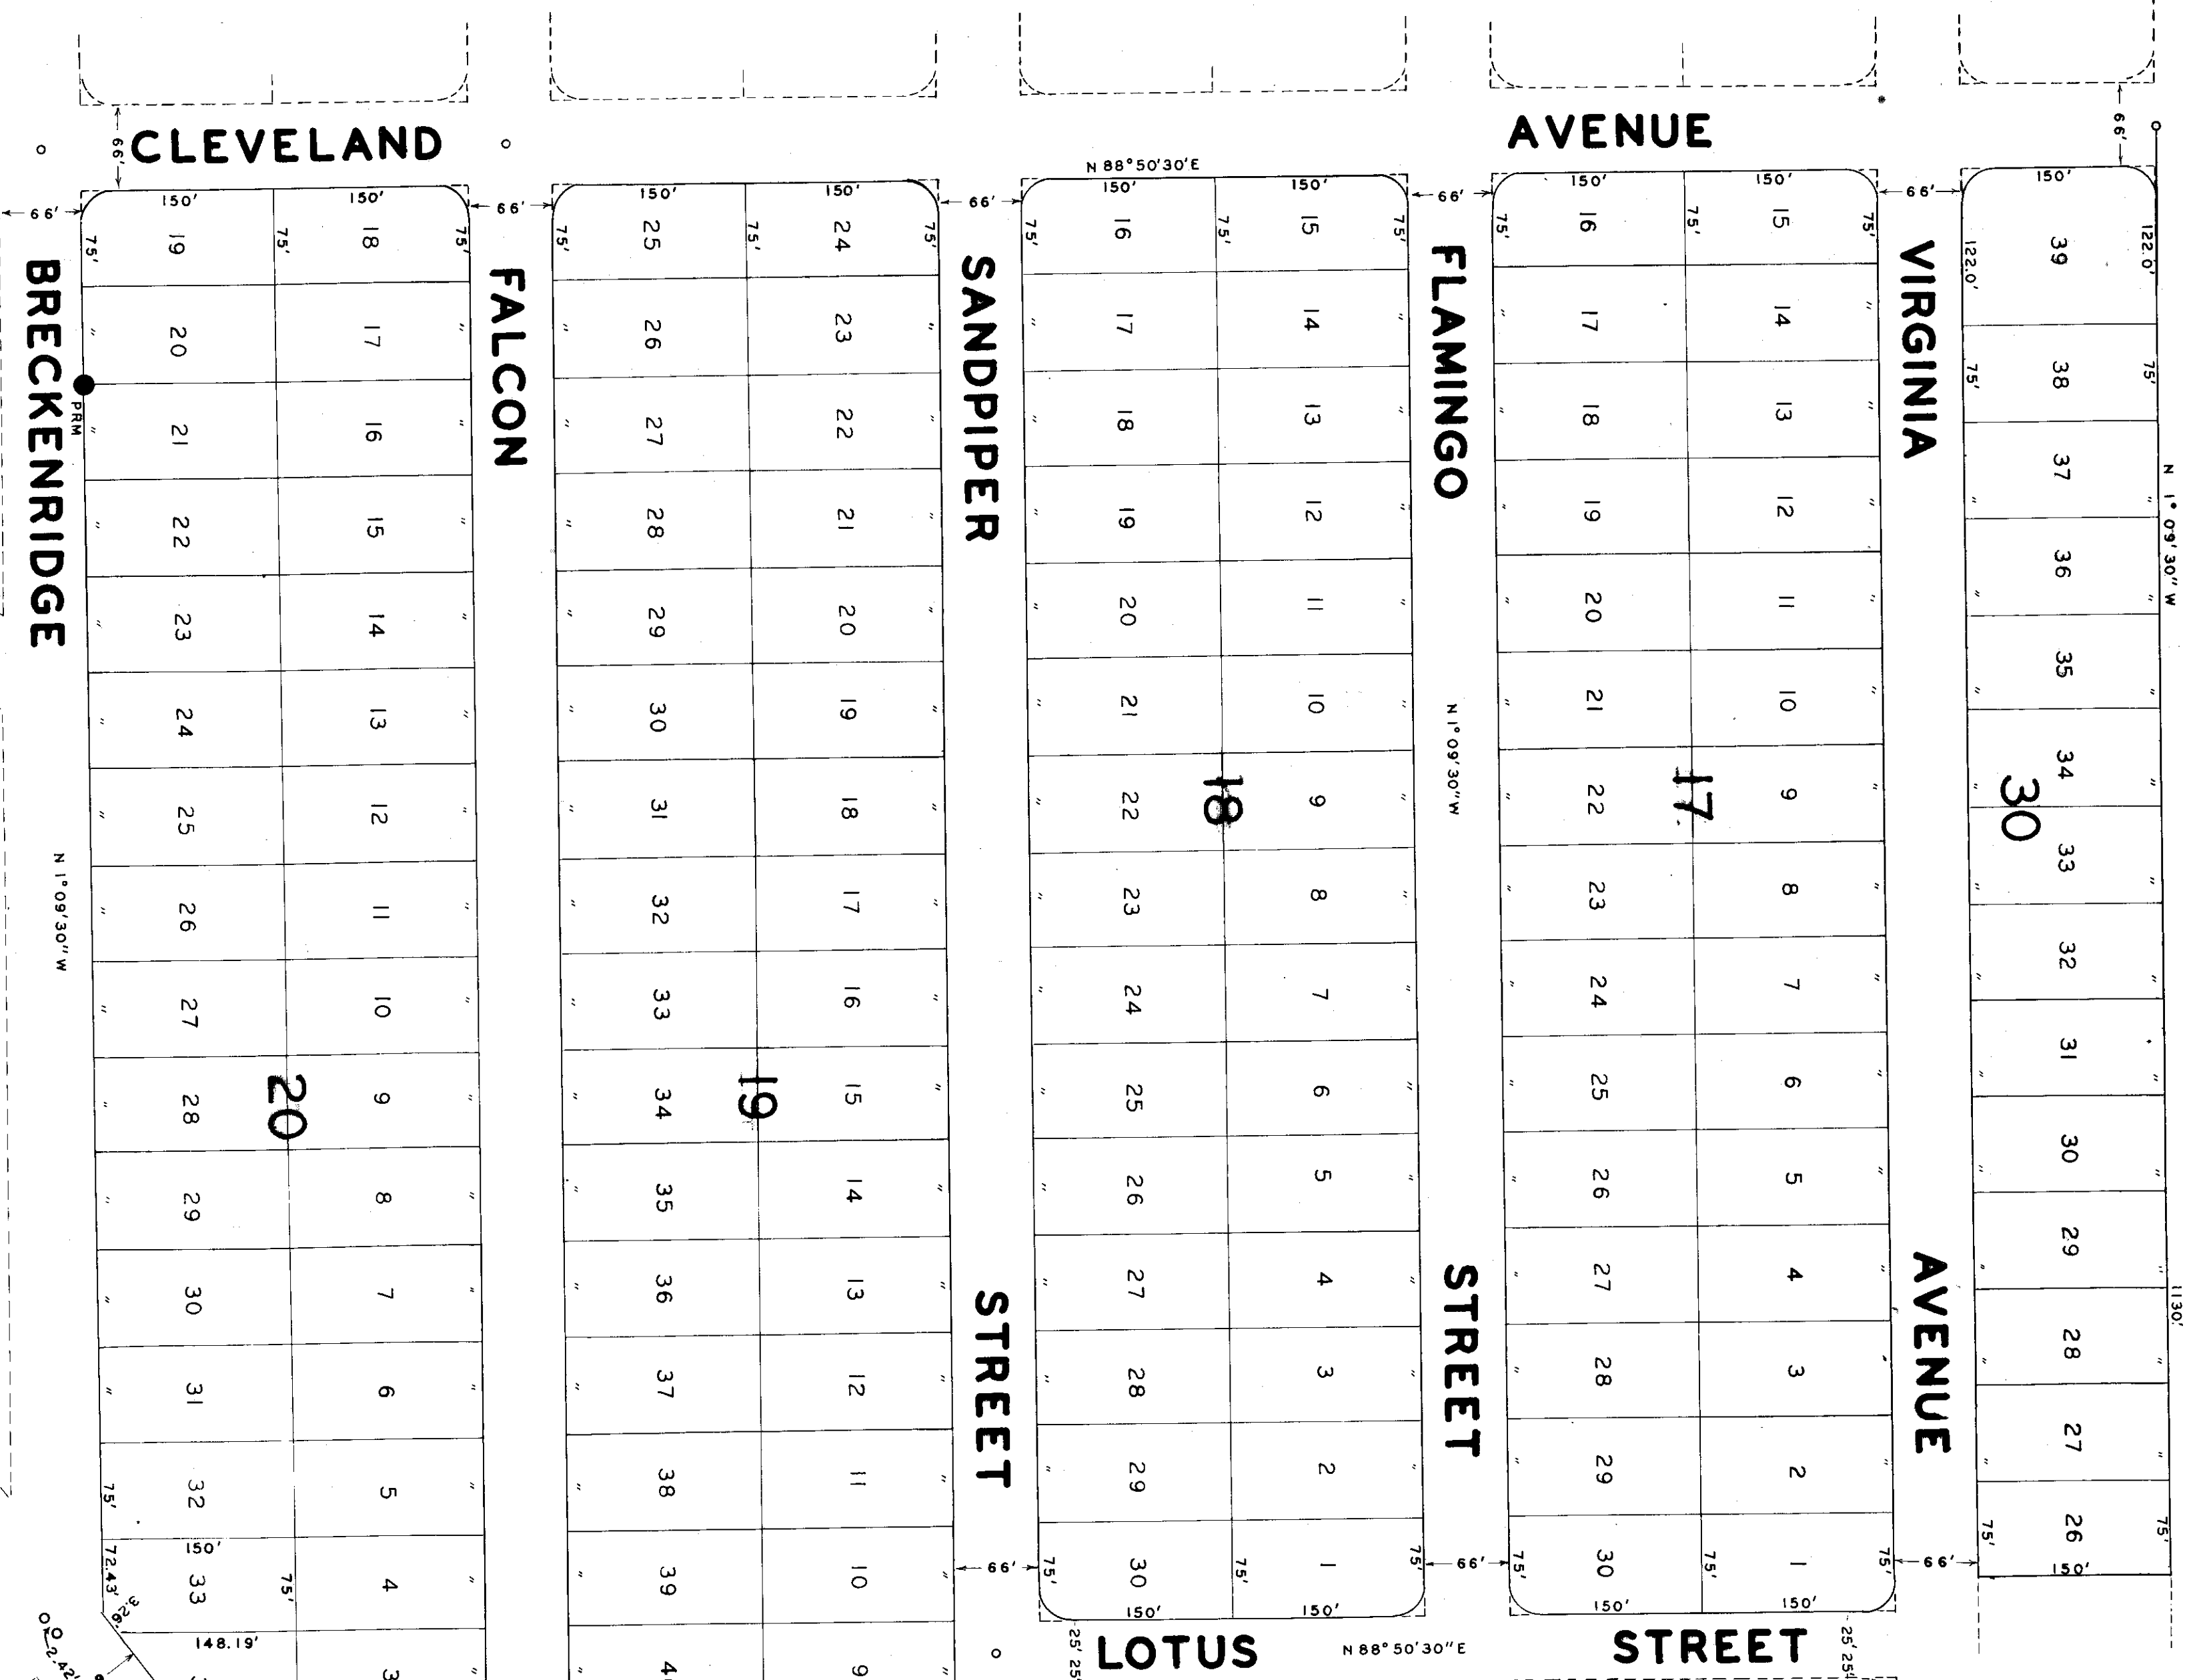

SEE SHEET 1 OF 4 SHEETS

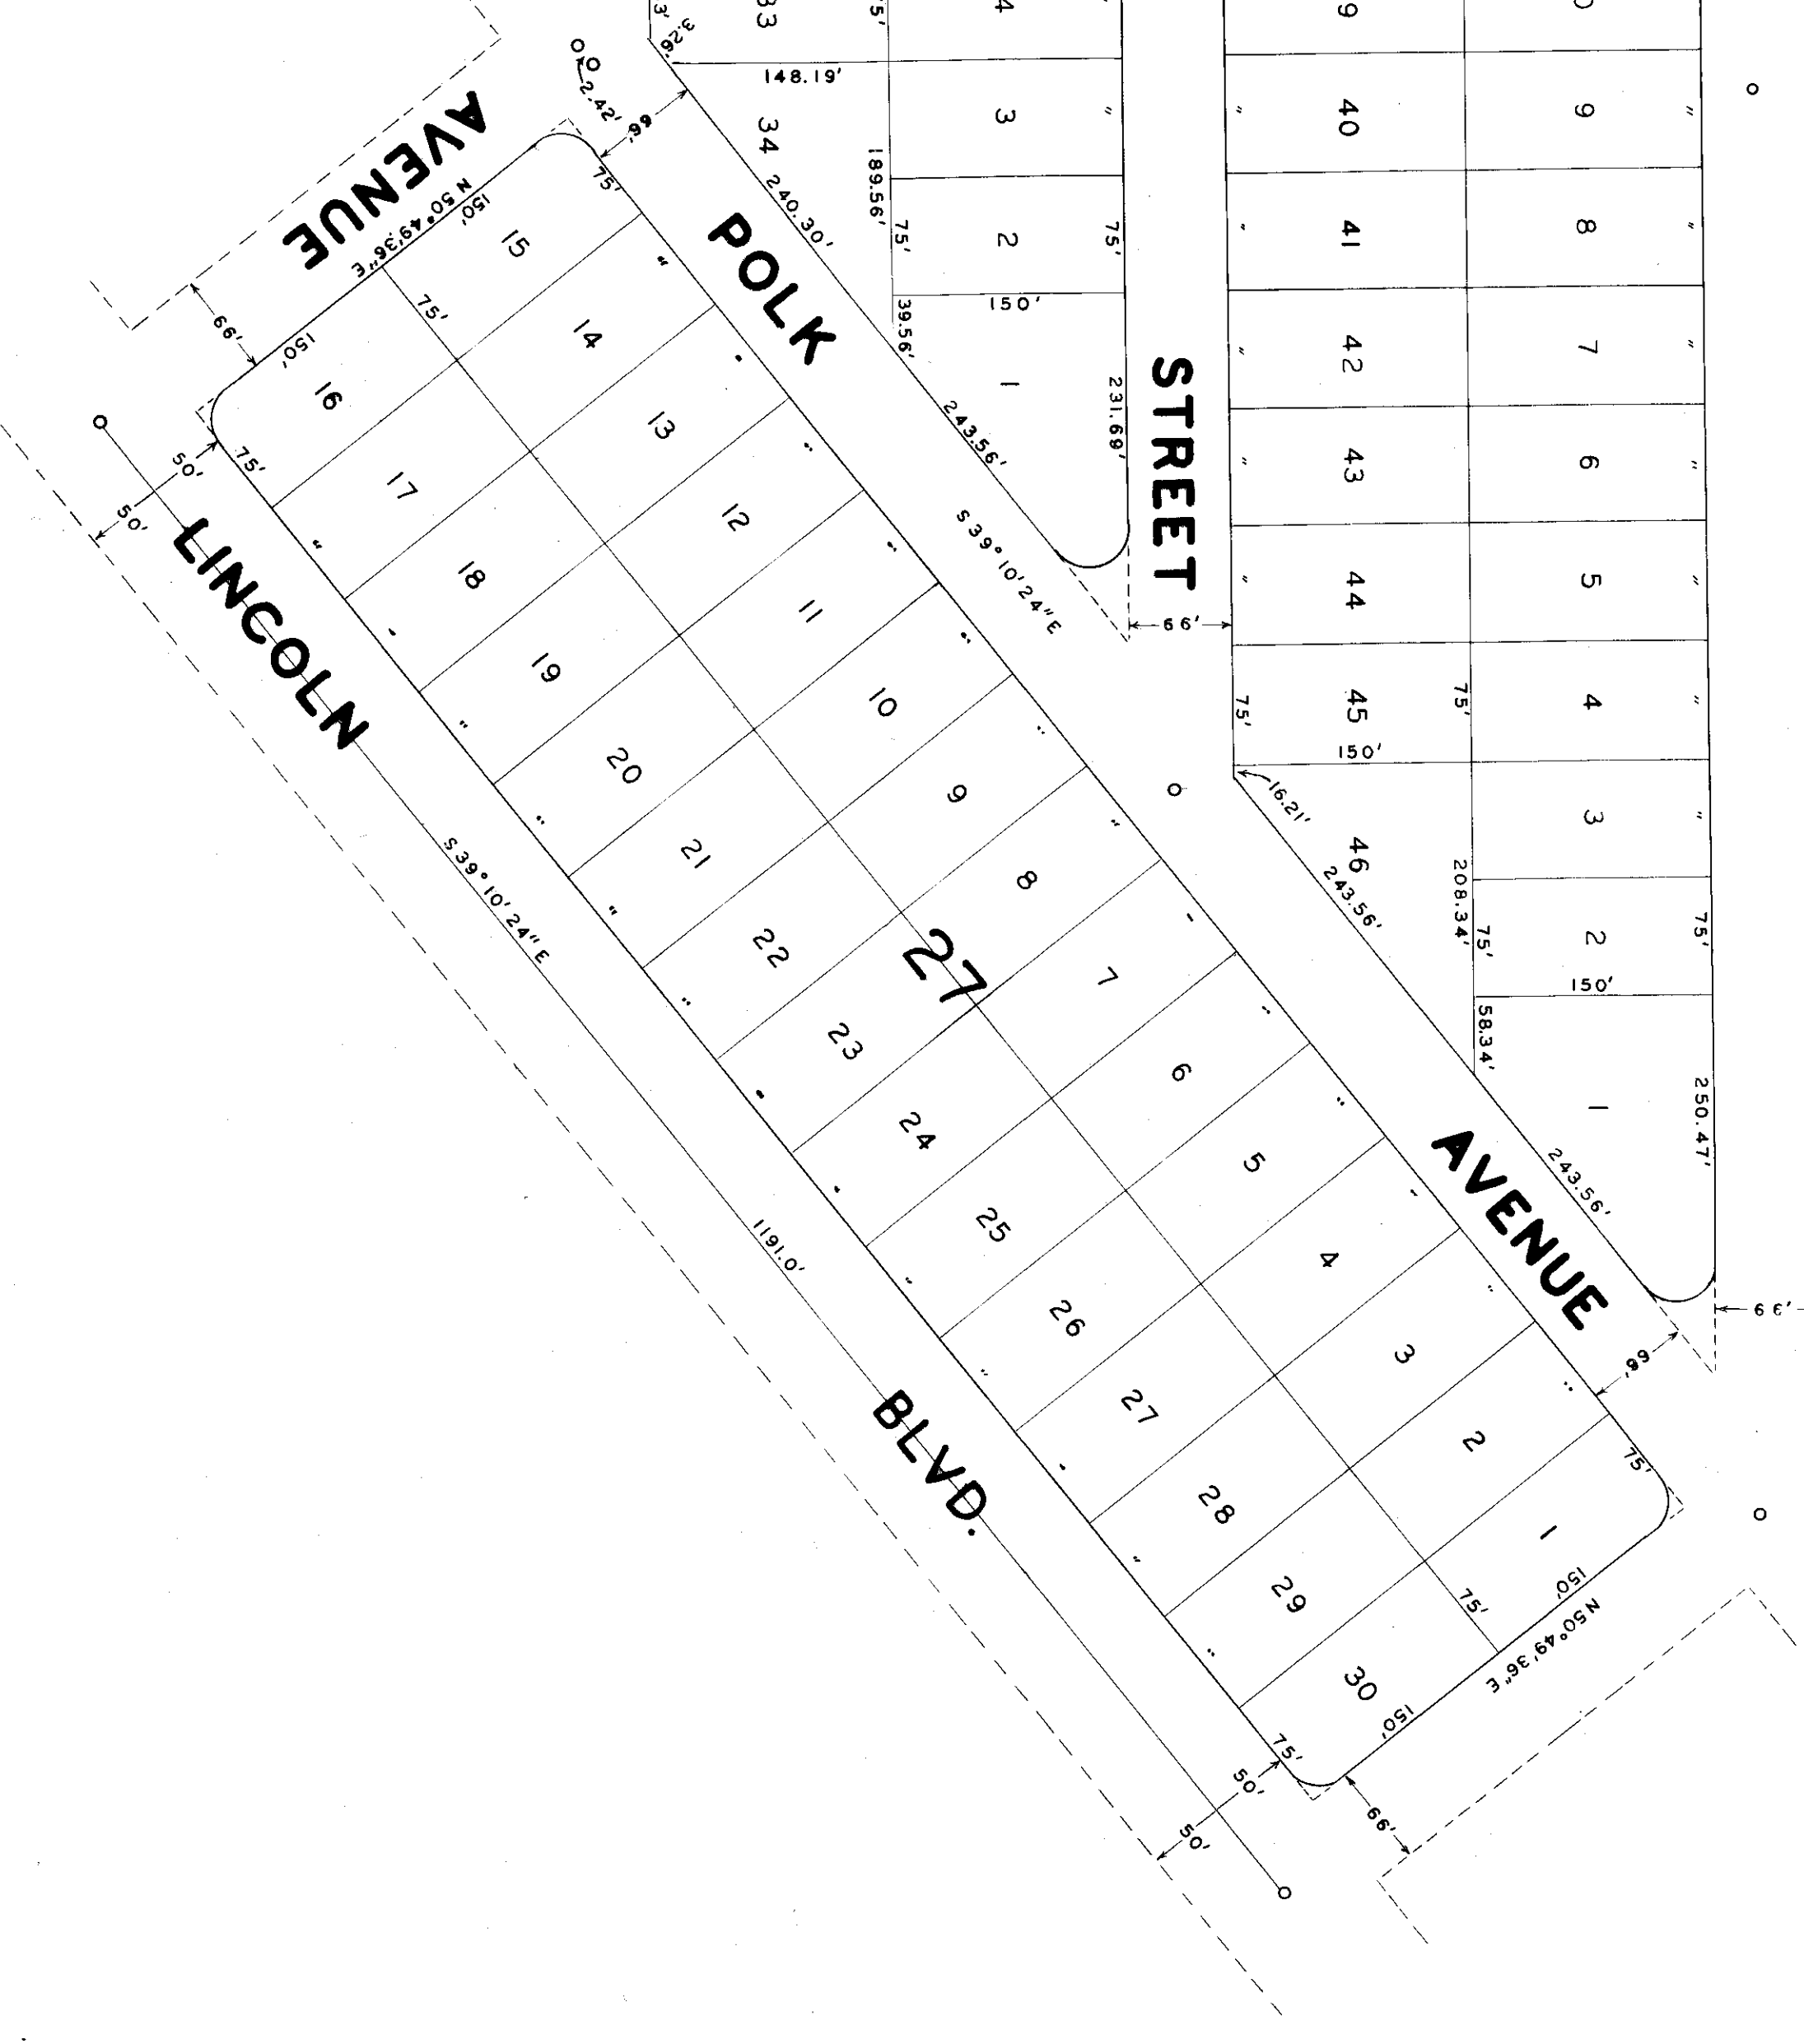


HIGHLANDS PARK SECTION P

A SUBDIVISION OF PORTIONS OF
SECTIONS 28 & 33, TWP. 36S, RGE. 30E,
HIGHLANDS COUNTY, FLORIDA

JAMES F. MCLURE & ASSOCIATES
ENGINEERS
SURVEYORS
LAKE PLACID, FLORIDA

DATE	DRAWN BY	CHECKED BY	SCALE
10/1/78	R. J. H.	R. G.	1" = 100'
APPROVED	JAMES F. MCLURE, JR., REG. NO. 760		

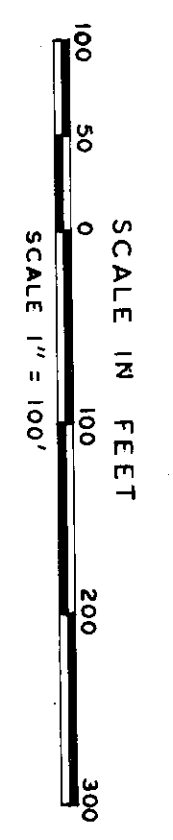

ENGINEER'S NOTE:
ALL DISTANCES ARE TO INTERSECTION OF
SECTION LINES UNLESS OTHERWISE INDICATED.
ALL RADII ARE 55 FEET UNLESS OTHERWISE INDICATED.
● INDICATES PERMANENT REFERENCE MONUMENT.

SEE SHEET 3 OF 4 SHEETS

