


***Boundary lines, size & shape
are an approximate sketch only
and not to scale***

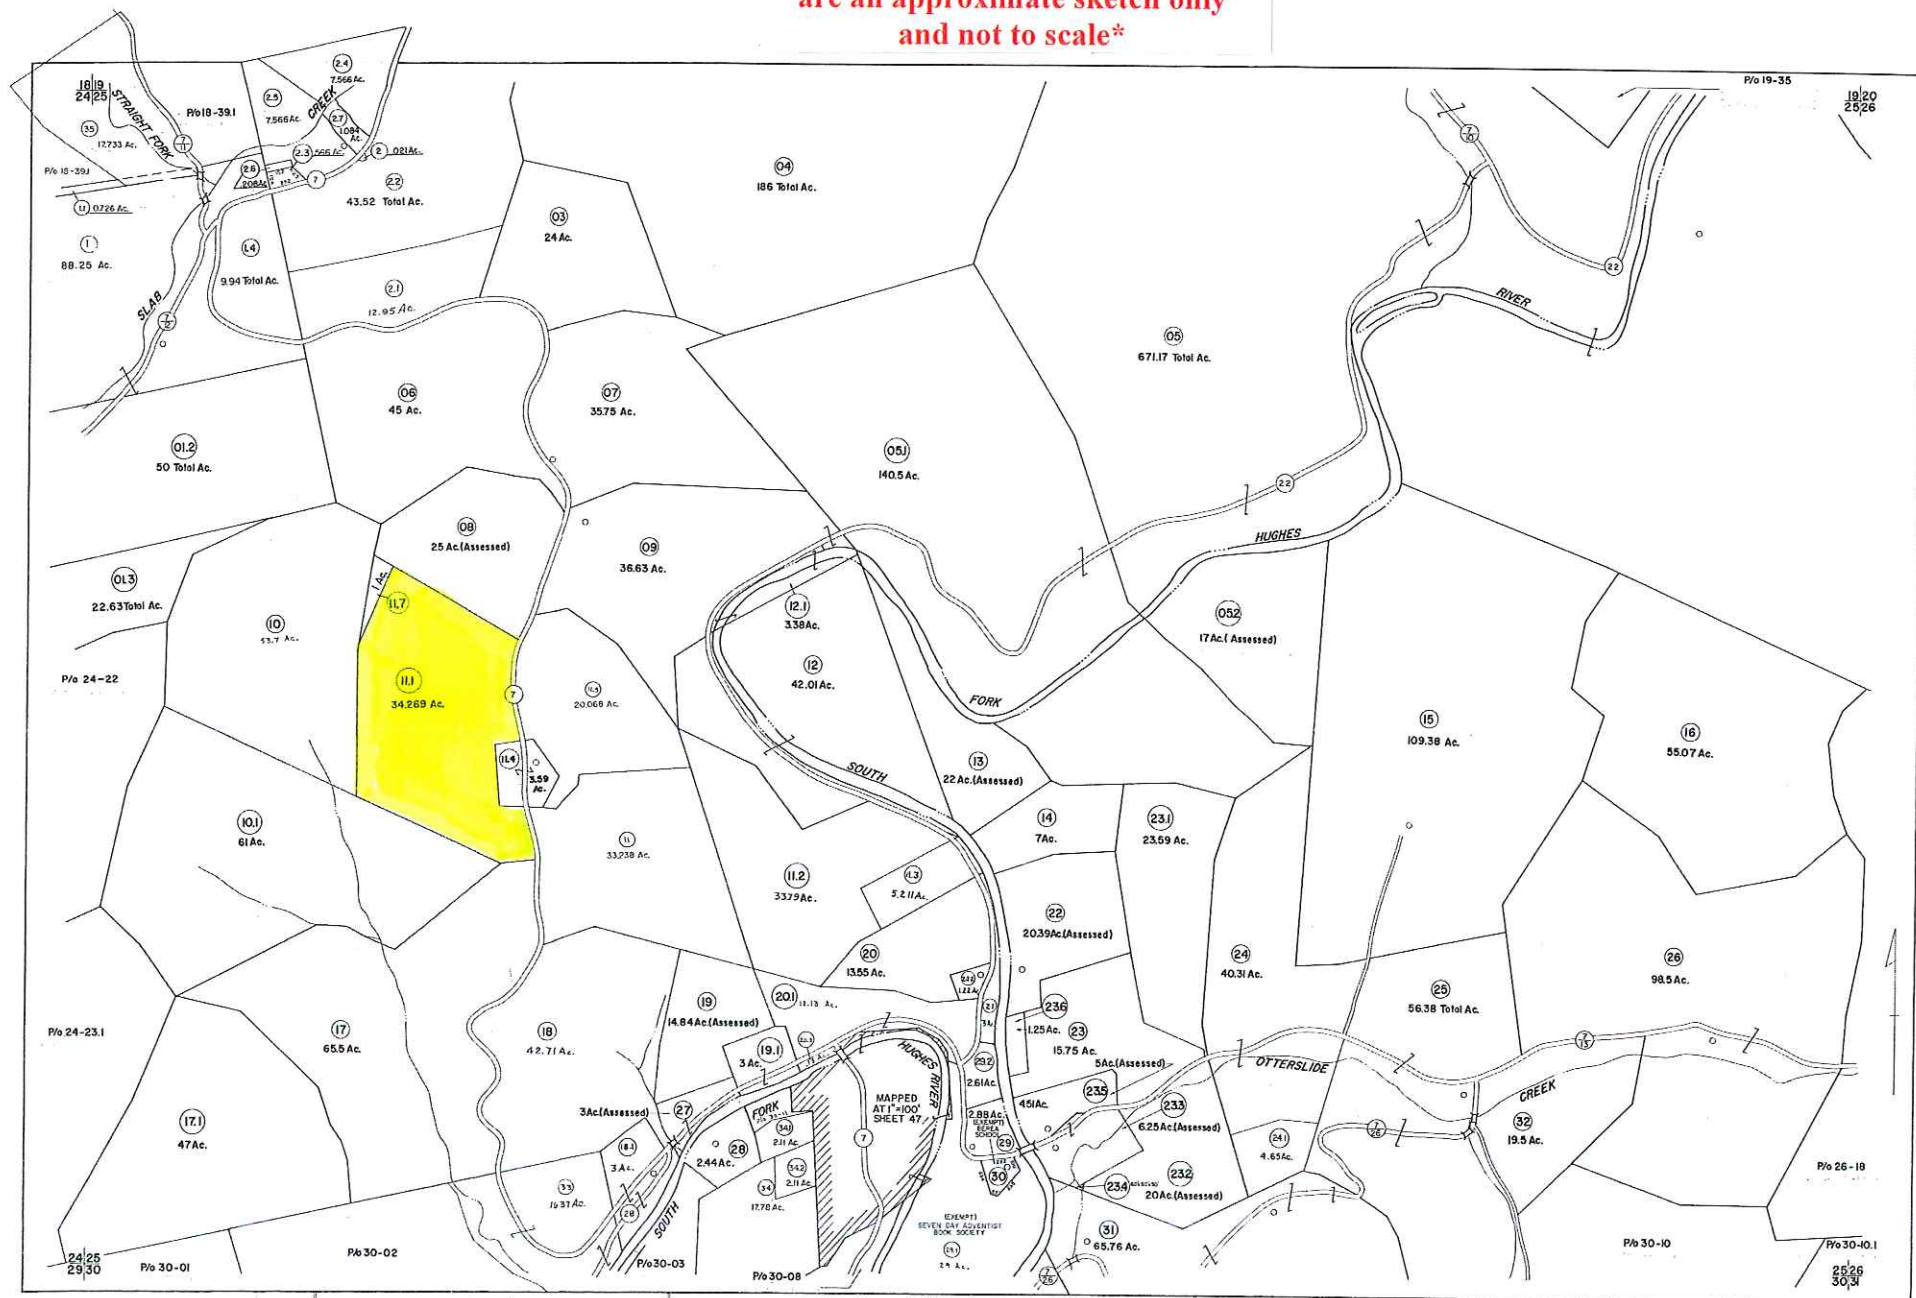

FOR TAX PURPOSES ONLY

Prepared by
L. ROBERT KIMBALL
Consulting Engineer
Ebensburg, Pennsylvania

Legend	
Property line	Original Tax Line
Top of road or driveway	2nd or 3rd survey
Constitution line	Partial or full survey from
Disputed line	Improvement
County line	Railroad

Revisions	
1. REVISED 8/13/04	2. DGS 11/28/03
3. 11/13/04	4. 11/13/03
5. 4-25-77	6. 4-27/2003
7. 4-27/2003	8. 4/20/08
9. REV TO 7-1-86	10. 7-1-86
11. 7-1-86	12. 7-1-86

STATE OF WEST VIRGINIA
RITCHIE COUNTY
Office of Assessor

UNION DISTRICT
SHEET 25

Date, Aerial Photography: 11/13/03
Photo No: 114-116
Date, Map: 01/13/03
Scale: 1"=400'