


3737.956 ACRES
VOL. 441, PG. 186

C. & M.R.R. CO. SURVEY NO. 987, ABSTRACT NO. 321

3737.956 ACRES
VOL. 441, PG. 186


DATE: 12-03-2020
FILE: 020-183
JOB NO: 020-183

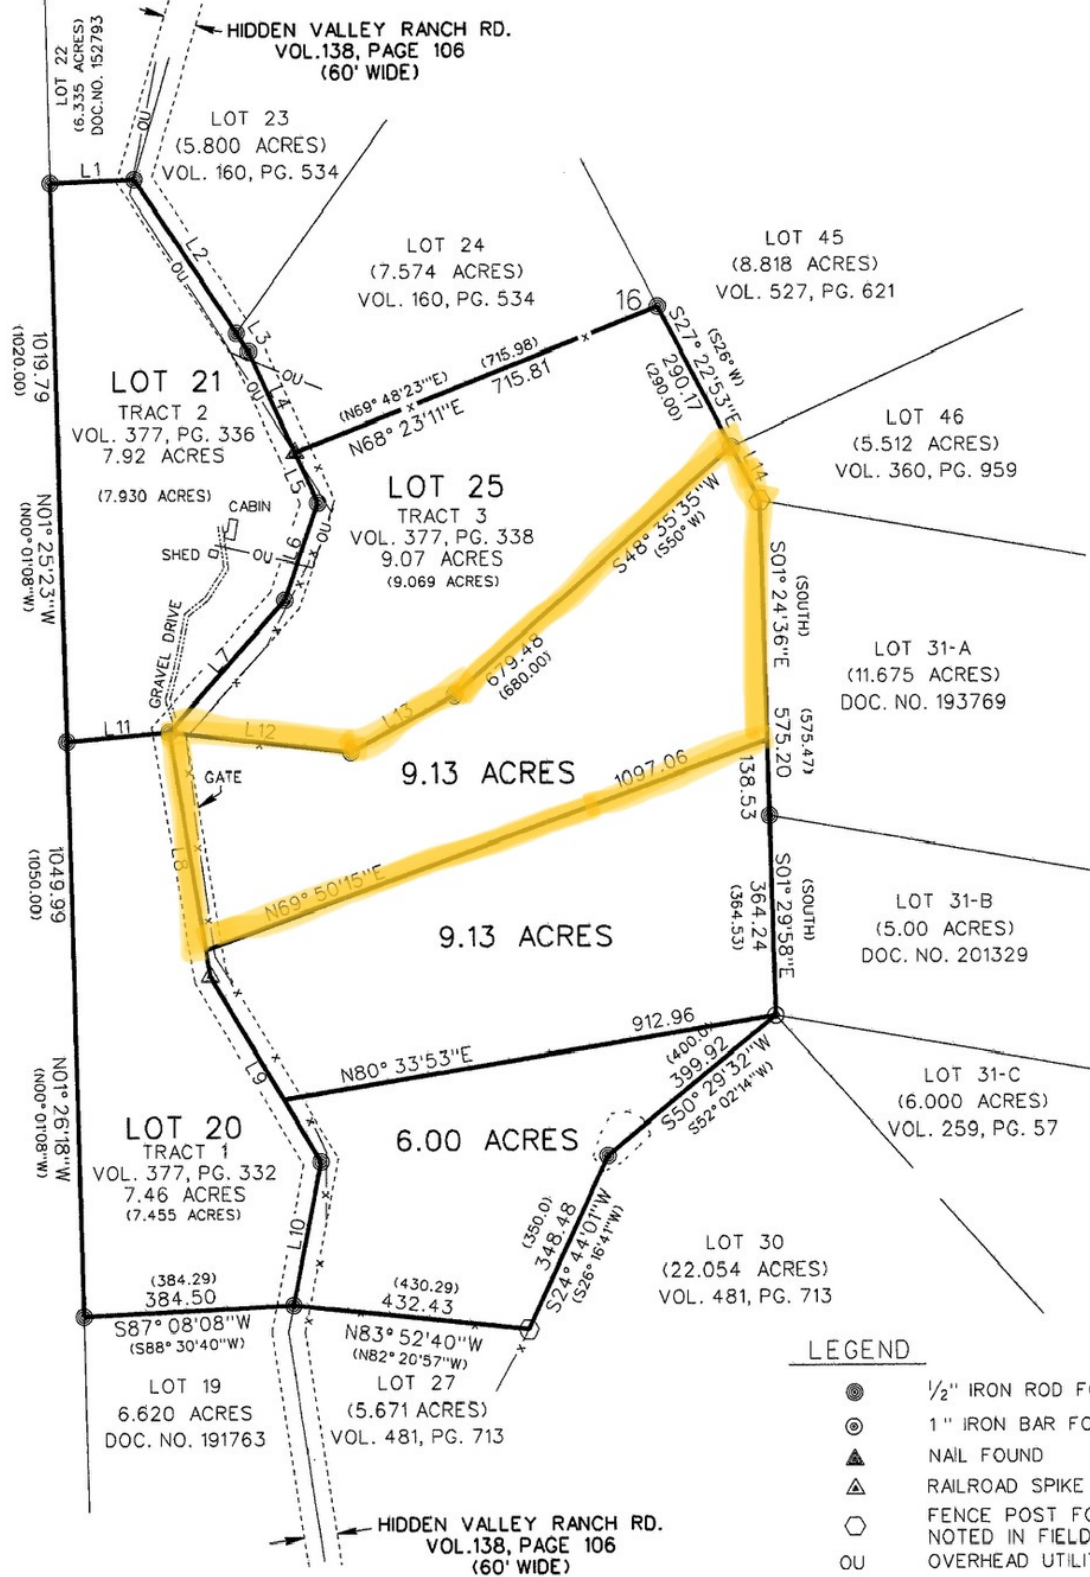

LEGEND

- 1/2" IRON ROD FOUND
- ⊙ 1" IRON BAR FOUND
- ▲ NAIL FOUND
- △ RAILROAD SPIKE FOUND
- ⬢ FENCE POST FOUND AS NOTED IN FIELD NOTES
- OU OVERHEAD UTILITIES
- x - x - WIRE FENCE
- () RECORD INFORMATION

LINE	DIRECTION	DISTANCE
L1	N87° 46' 04" E (N89° 09' 56" E)	154.06 (153.77)
L2	S33° 26' 15" E (S31° 59' 29" E)	337.86 (337.82)
L3	S33° 30' 05" E (S31° 59' 29" E)	39.99 (40.0)
L4	S24° 25' 35" E (S23° 00' 41" E)	202.96 (203.08)
L5	S24° 26' 57" E (S23° 00' 41" E)	99.95 (100.0)
L6	S19° 00' 17" W (S20° 26' 01" W)	187.99 (188.26)
L7	S41° 37' 41" W (S43° 02' 59" W)	321.64 (321.51)
L8	S09° 14' 27" E (S07° 47' 56" E)	451.12 (450.55)
L9	S30° 42' 09" E (S29° 15' 13" E)	394.55 (394.54)
L10	S10° 57' 43" W (S12° 25' 37" W)	267.07 (266.95)
L11	S85° 02' 17" W (S86° 26' 57" W)	187.98 (188.14)
L12	S83° 25' 55" E (S82° E)	335.02 (335.0)
L13	N61° 17' 28" E (N62° 43' 04" E)	216.62 (216.56)
L14	S27° 39' 18" E (S26° E)	110.52 (110.0)

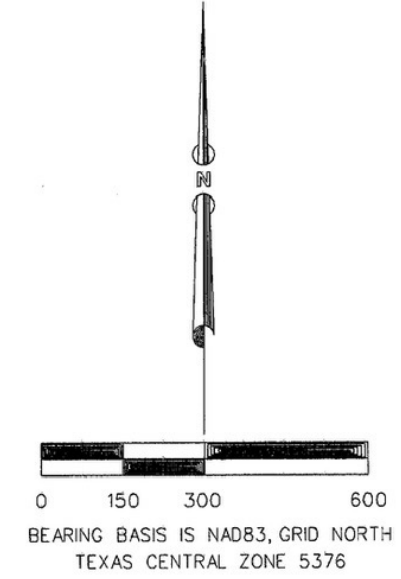

HAMBRIGHT LAND SURVEYING

P.O. BOX 1226
JOHNSON CITY, TEXAS 78636
PHONE (830) 868-2574
TEXAS FIRM NO. 100587-00
EMAIL: HAMBRIGHTSURVEY@GMAIL.COM

EXHIBIT MAP - NOT TO BE RECORDED FOR ANY PURPOSE

EXHIBIT MAP FOR A PORTION
OF HIDDEN VALLEY RANCHES