


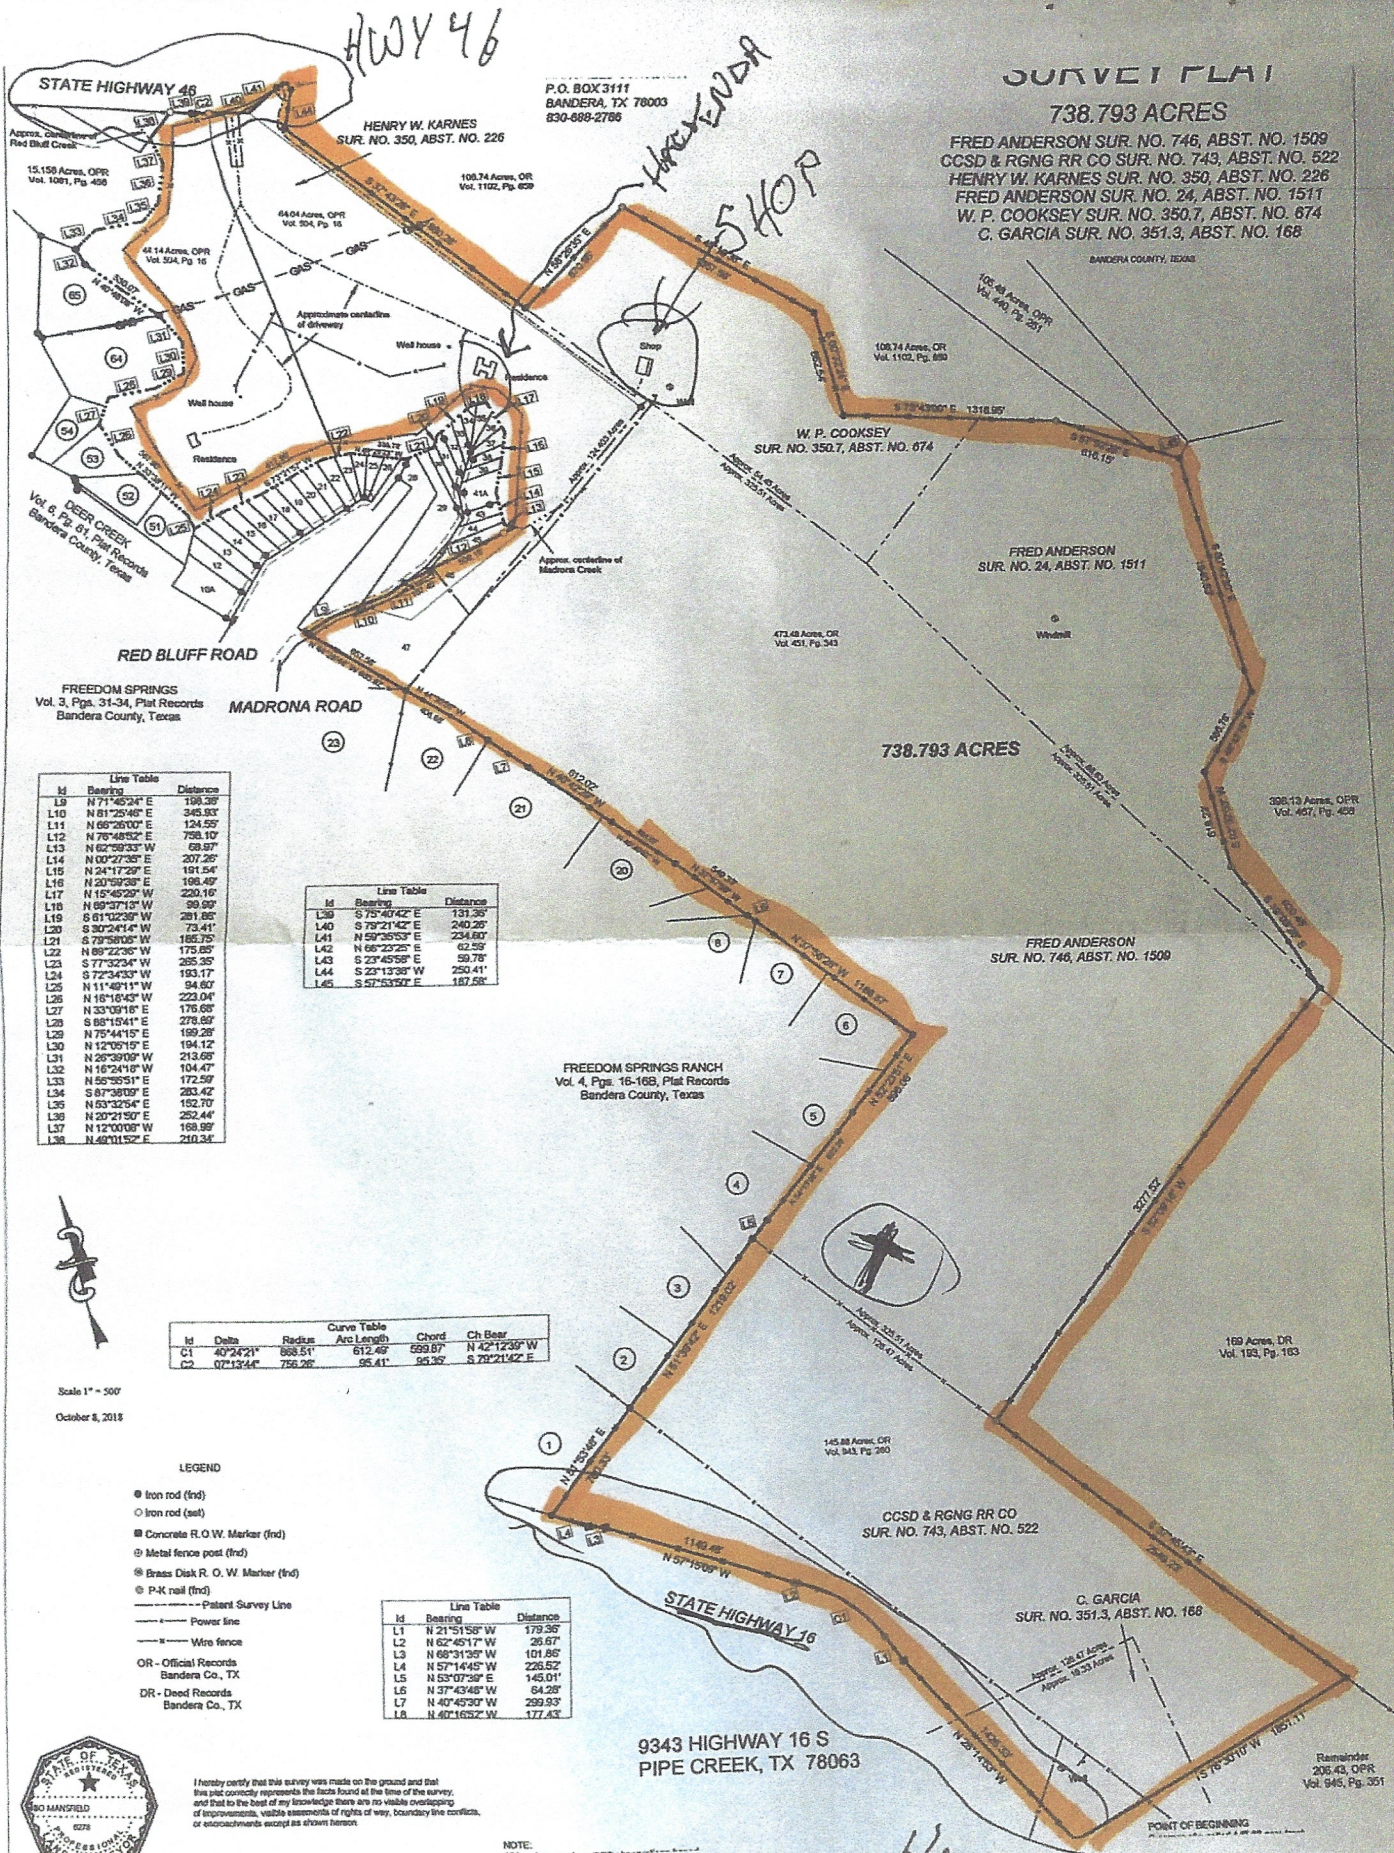

Line Table		
Id	Bearing	Distance
L9	N 71°45'24" E	199.39
L10	N 81°25'46" E	245.93
L11	N 69°28'07" E	124.55
L12	N 76°48'52" E	758.10
L13	N 62°59'33" W	69.97
L14	N 62°27'38" E	207.29
L15	N 24°17'29" E	191.54
L16	N 20°59'38" E	106.49
L17	N 15°45'29" W	220.16
L18	N 89°37'19" W	99.99
L19	S 61°02'38" W	281.86
L20	S 30°24'41" W	73.41
L21	S 79°58'08" W	186.79
L22	N 69°22'36" W	175.85
L23	S 77°32'34" W	285.35
L24	S 72°34'33" W	193.17
L25	N 11°48'11" W	94.63
L26	N 16°45'43" W	223.04
L27	N 33°09'18" E	176.69
L28	S 68°15'41" E	278.69
L29	N 75°44'18" E	189.29
L30	N 12°05'19" E	194.12
L31	N 26°39'09" W	213.69
L32	N 16°24'18" W	104.47
L33	N 65°55'11" E	172.59
L34	S 87°38'09" E	283.42
L35	N 63°32'54" E	152.70
L36	N 20°21'50" E	252.44
L37	N 12°01'08" W	168.99
L38	N 49°11'52" E	210.34

Line Table		
Id	Bearing	Distance
L39	S 75°40'42" E	131.39
L40	S 79°21'42" E	240.26
L41	N 59°36'33" E	234.07
L42	N 66°22'28" E	62.59
L43	S 23°45'58" E	59.78
L44	S 22°13'38" W	250.41
L45	S 57°53'57" E	187.58

Curve Table				
Id	Delta	Radius	Chord	Ch Bear
C1	40°24'21"	968.51'	599.87'	N 42°12'39" W
C2	07°13'44"	756.26'	95.41'	S 79°21'42" E

Line Table		
Id	Bearing	Distance
L1	N 21°51'58" W	179.36
L2	N 62°49'17" W	26.67
L3	N 68°31'39" W	101.86
L4	N 57°14'45" W	226.52
L5	N 53°07'39" E	145.01
L6	N 37°45'48" W	64.28
L7	N 40°45'30" W	299.93
L8	N 40°16'52" W	177.43

LEGEND

- Iron rod (fnd)
- Iron rod (est)
- Concrete R.O.W. Marker (fnd)
- Metal fence post (fnd)
- Brass Disk R.O.W. Marker (fnd)
- P.K. nail (fnd)
- Patented Survey Line
- Power line
- Wire fence
- OR - Official Records
Bandera Co., TX
- DR - Deed Records
Bandera Co., TX

Scale 1" = 500'

October 8, 2018

I hereby certify that this survey was made on the ground and that this plat correctly represents the facts found at the time of the survey, and that to the best of my knowledge there are no visible overlapping of improvements, visible encroachments of rights of way, boundary line conflicts, or encroachments except as shown herein.

NOTE: