


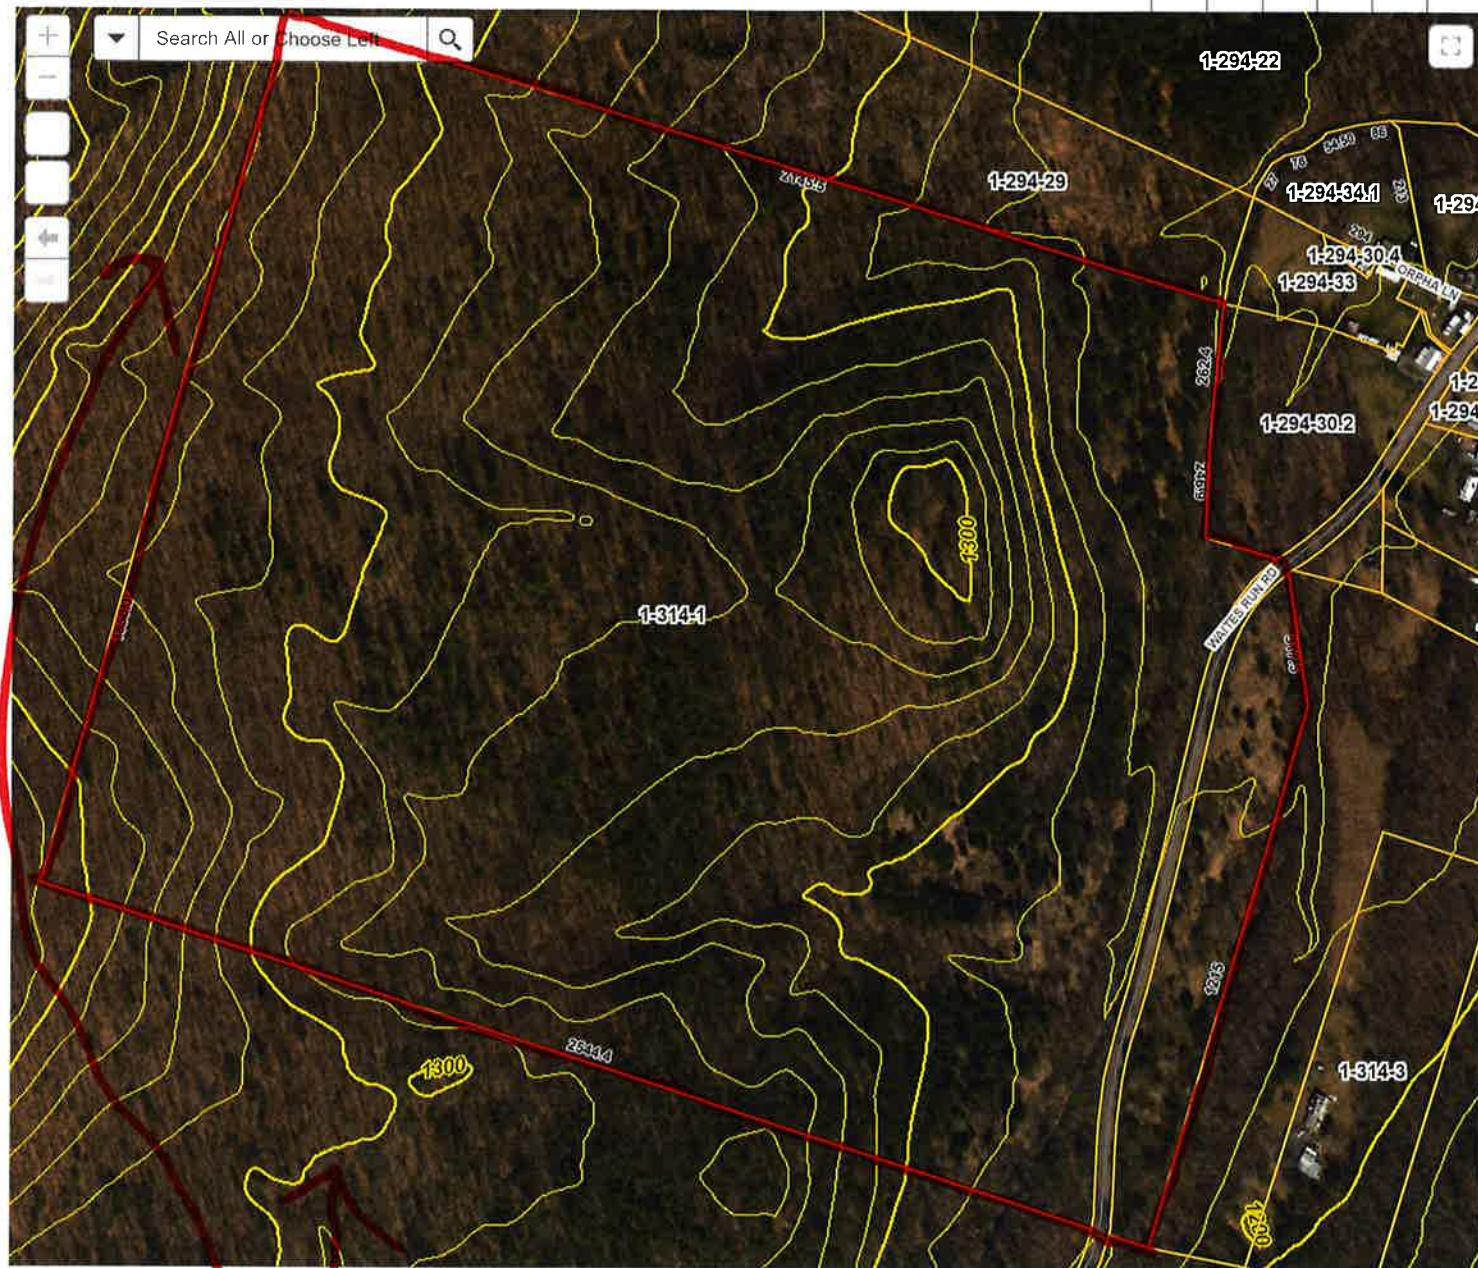

GW NATIONAL
Forest

300ft

App State

Click to recover the map from the app state.
Click to recover the map from the app state.

IAS Portal



300ft

App State

Click to view the map's main and inset displays where you want.

USA
FOREST
SERVICE

07°45'W
July
1989

PLAT NORTH
MAG. NORTH

SPRING

SRS, 13' SW
of drain

JOHN H. ACREE
DB 122/348

1.5 MILE
TO WARDENSVILLE

LEGEND

- = Iron Pin in Stone Pile Found
- = Stone Pile Found
- △ = USA Corner 40
Conc. Marker w/ Brass Cap
- = 5/8" x 30" steel Rod Set (SRS)

0 100 300 600 1000
SCALE IN FEET
1" = 400'

PLAT OF SURVEY FOR HOWARD THARP ESTATE

CAPON DISTRICT - HARDY CO. - WV
111.43 TOTAL ACRES TAX MAP 314/1
1 ACRE ± IN ROUTE 5/1

REF: WILL OF HOWARD L. THARP
DATED NOV. 18, 1986
RECORDED IN HARDY CO.
CLERK'S OFFICE IN WB 21 PAGE 250

U.S.A.
FOREST SERVICE

SURVEYED BY L & W ENTERPRISES
PETERSBURG, WV

AUGUST, 1989
AT DRAWN SEPT. 15, 1989

GNED

Curtis E. Keplinger

CURTIS E. KEPLINGER
5518



HOUSE

WAITE'S

SECONDARY ROUTE 5/1

525°36'40"W 1215.03'

Gandy Rock Run

BEGINNING

R/W

Drain

Fence

SRS at 45'

613°56'30"W 262.39'

Ref. N 69°25' to 20' Rd Oak

511°27'51"W 246.74'

CENTER OF RUN

SRS at 35.21'

SRS at 30.70'

SRS at 15.62'

500°08'37"W 317.62'

3/4" Iron Pin in Stone Pile Found

Ref. 565°E 12'

BOYD WHITE

DB 193/276

564°00'00"E 184.77'

BERTHA F. THARP
DB 128/676

KENNETH H. MANN
WB 20/612
REF. DB 103/337

1.9 MILE
TO ROUTE 16