


DS
CU

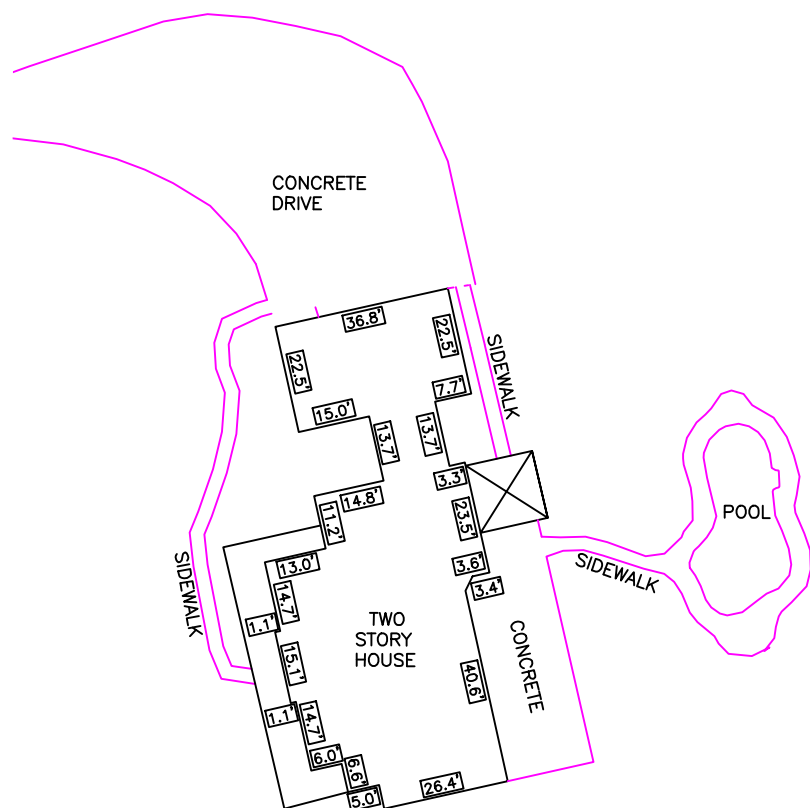


Note:
Easements not shown on plat
unless otherwise noted.
Bearings based on G.P.S. NAD
1983 coordinates
See attached field notes

JACKSON COUNTY SCHOOL LAND SY.
A-435
Farm Road 1434
2160.18 BARNETT GATHER
Easement Vol.
140

Items Pertaining to Schedule B of
Title Commitment GF #FW204471

- f. Vol 441 Pg. 140 Shown on Plat
g. Vol. 2515 Pg. 193 Blanket Easement
h. Vol. 2818 Pg. 335 Blanket Easement
i. Vol. 4196 Pg. 555 Shown on Plat
j. Vol. 4196 Pg. 560 Shown on Plat
k. Inst. #20180015538 Blanket Easement
s. Inst #20120015134 Shown on Plat

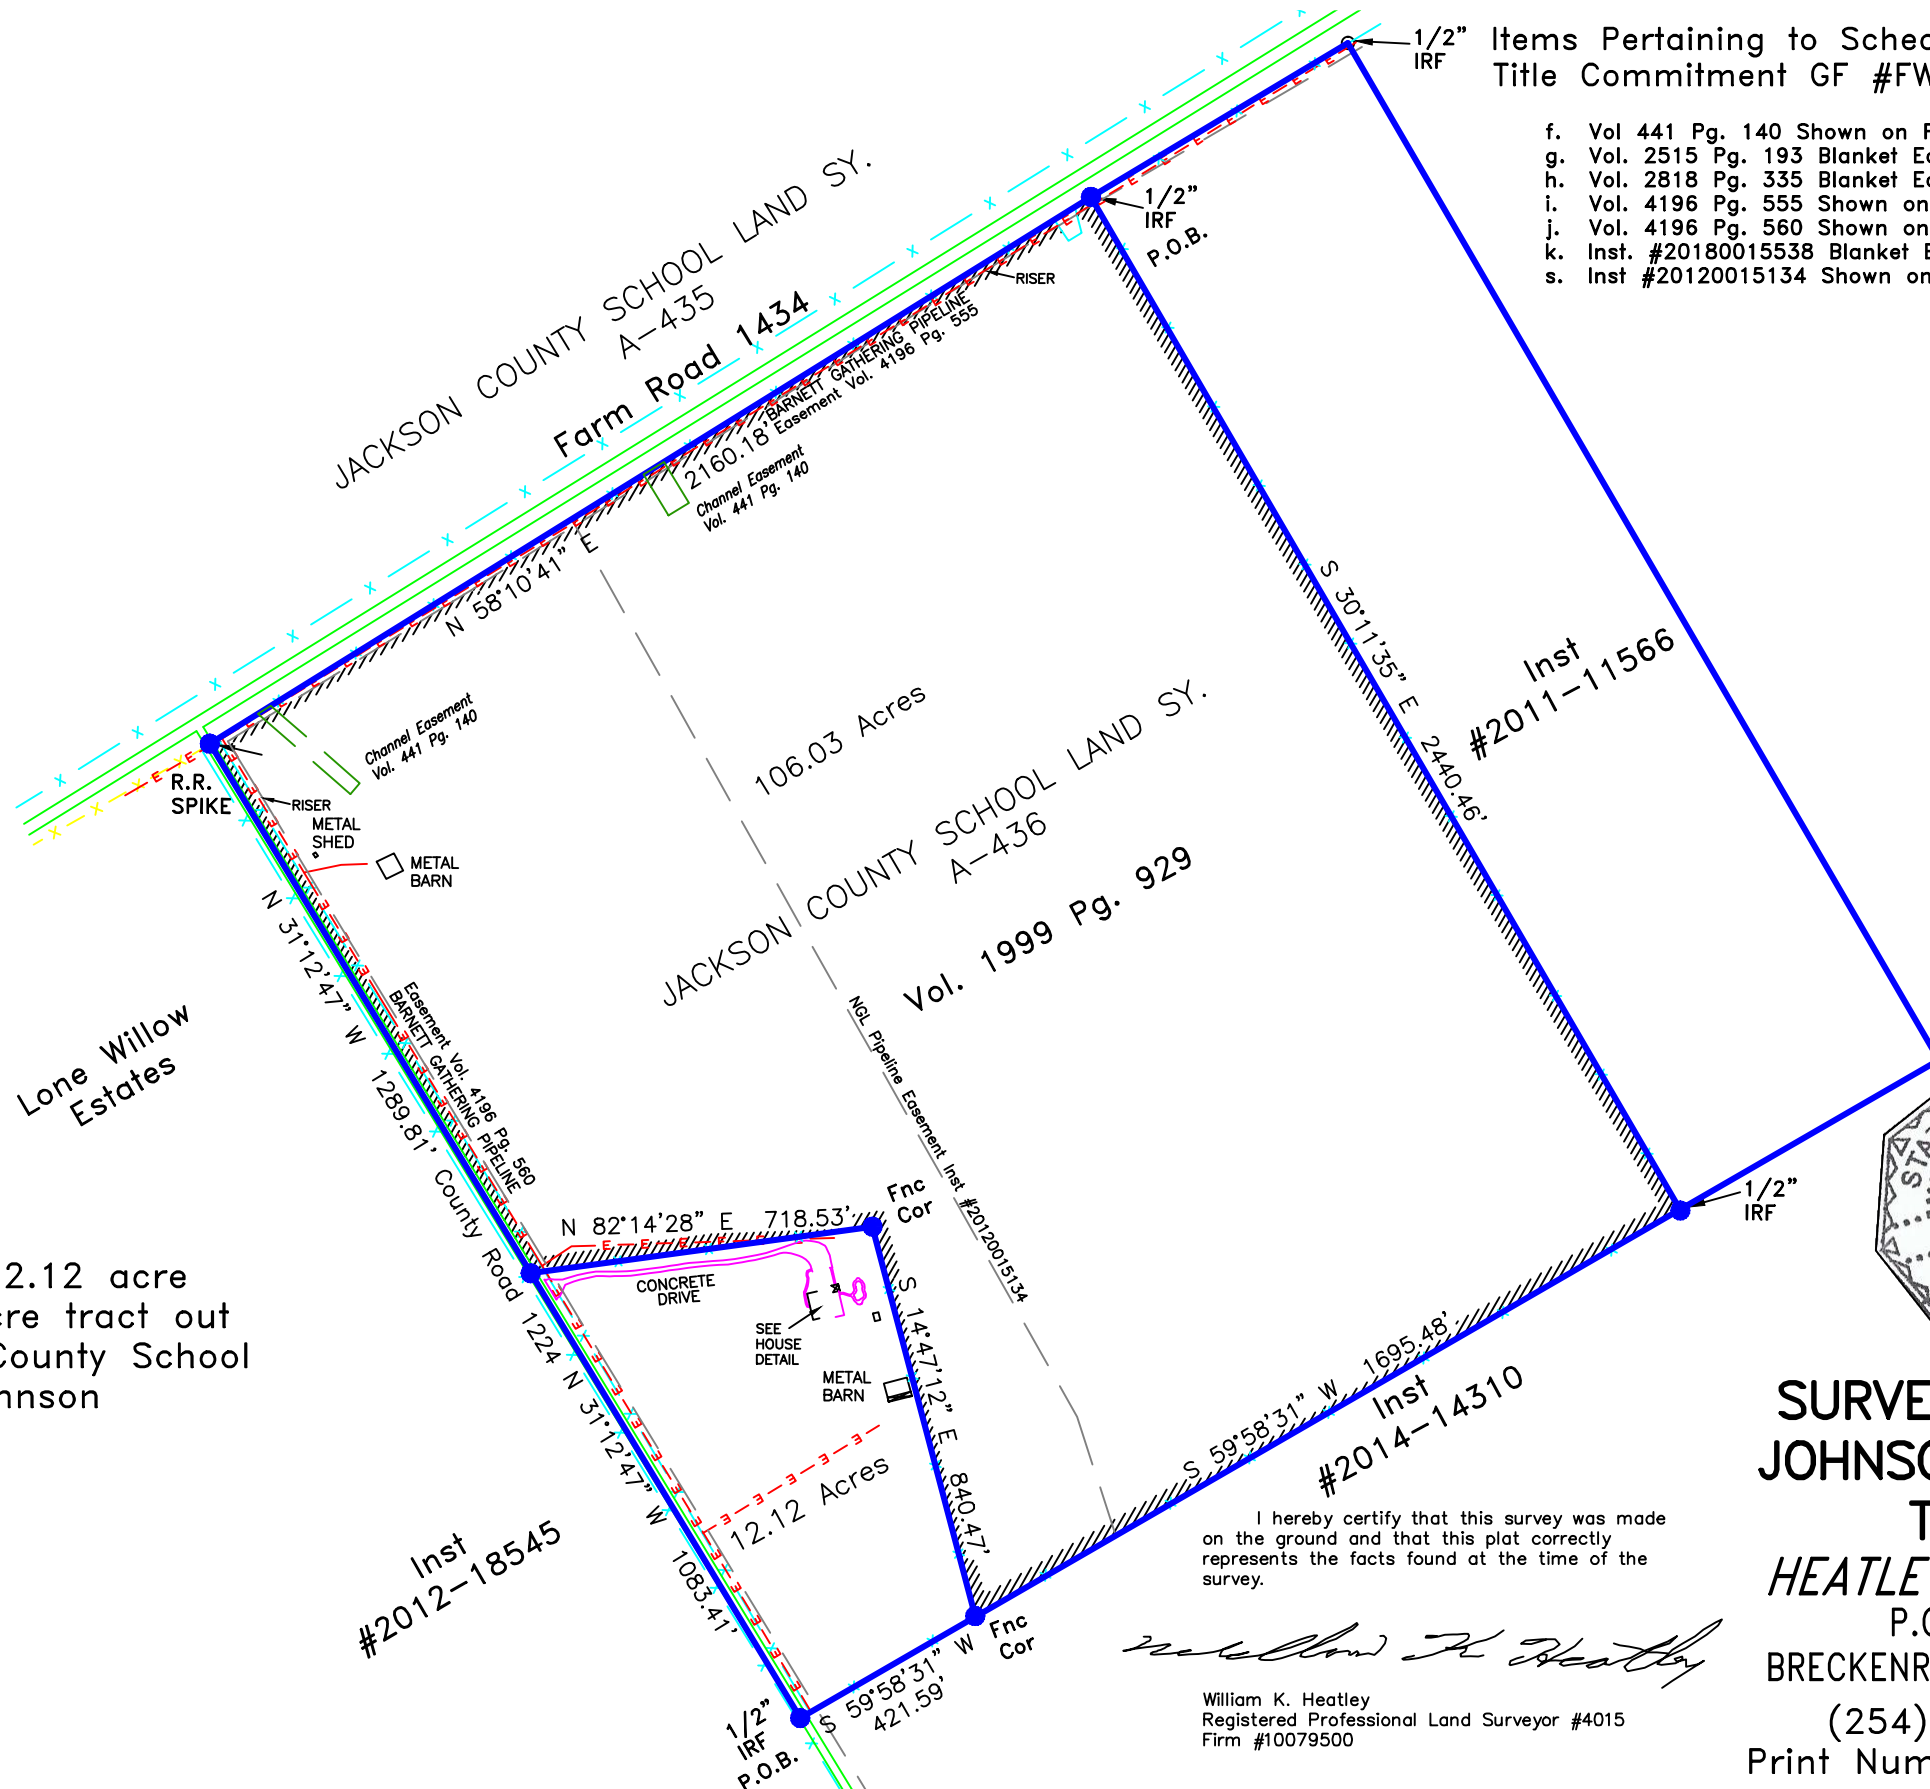

STATE OF TEXAS
REGISTERED
W.K. HEATLEY
4015
PROFESSIONAL
LAND SURVEYOR

**SURVEY PLAT IN
JOHNSON COUNTY
TEXAS**
HEATLEY SURVEYING
P.O. BOX 1
BRECKENRIDGE, TX 76424
(254) 559-8914
Print Number: JN-104 B

I hereby certify that this survey was made on the ground and that this plat correctly represents the facts found at the time of the survey.

William K. Heatley
Registered Professional Land Surveyor #4015
Firm #10079500