

EXHIBIT E

OF

WESTWOOD RANCHES PHASE VI, VII, VIII AND IX

SITUATE IN TOWNSHIP 23 NORTH, RANGE 3 WEST, TOWNSHIP 24 NORTH, RANGE 3 WEST,
TOWNSHIP 22 NORTH, RANGE 4 WEST AND TOWNSHIP 24 NORTH, RANGE 4 WEST
GILA AND SALT RIVER MERIDIAN, COCONINO COUNTY, ARIZONA

ROADWAY SYSTEMS


1 - 5

Non-Exhibit E : Sections of road adopted by the WWROA.
Maintenance provided as a community service.

Dark Black Rds are Exhibit E

Revision:
1-10-2017

NOT TO SCALE

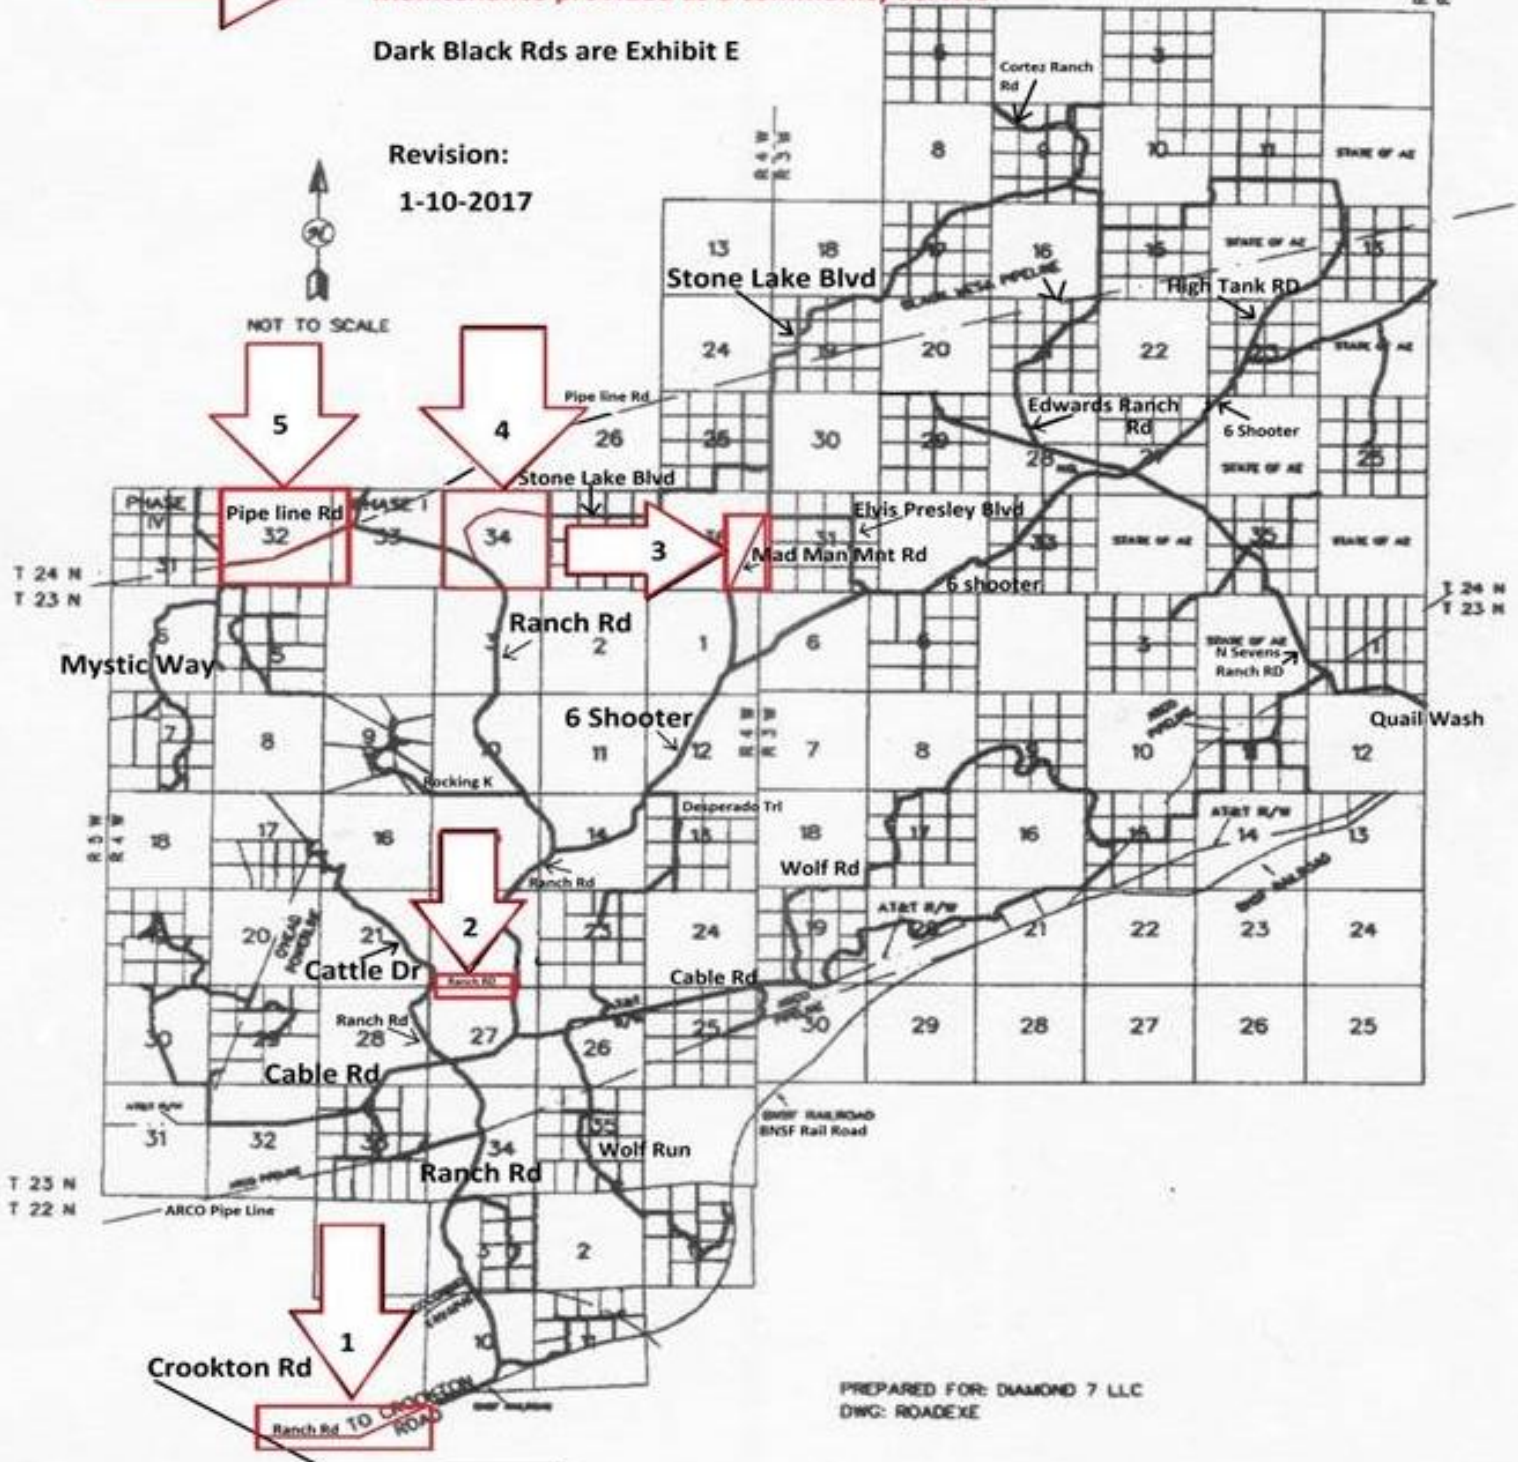

PREPARED FOR: DIAMOND 7 LLC
DWG: ROADX6