


T128	N 13°31'37" E	50.00'
T129	N 02°31'37" W	100.00'
T130	N 12°31'37" W	45.00'
T131	N 01°31'37" E	35.00'
T132	S 78°28'03" E	25.00'
T133	N 88°31'37" E	50.00'
T134	S 43°31'37" E	70.00'
T135	S 03°31'37" E	85.00'
T136	S 43°28'03" E	25.00'
T137	N 07°31'37" E	35.00'
T138	N 72°31'37" E	25.00'
T139	S 28°28'03" E	35.00'
T140	S 04°31'37" E	30.00'
T141	S 21°31'37" E	30.00'
T142	S 24°28'03" E	25.00'
T143	S 58°28'03" E	45.00'
T144	S 84°28'03" E	20.00'
T145	N 30°31'37" W	30.00'
T146	S 40°28'03" E	60.00'
T147	S 70°28'03" E	45.00'
T148	N 41°31'37" E	25.00'
T149	N 17°31'37" E	95.00'
T150	N 38°31'37" E	45.00'
T151	N 11°31'37" E	110.00'
T152	S 22°28'03" E	40.00'
T153	S 58°28'03" E	35.00'
T154	N 87°31'37" E	60.00'
T155	S 78°28'03" E	170.00'
T156	N 58°31'37" E	40.00'
T157	S 36°28'03" E	35.00'
T158	S 77°28'03" E	25.00'
T159	N 88°31'37" E	35.00'
T160	N 81°31'37" E	175.00'
T161	N 01°31'37" E	115.00'
T162	N 34°31'37" E	15.00'
T163	S 88°28'03" E	55.00'
T164	N 58°31'37" E	70.00'
T165	N 70°31'37" E	30.00'
T166	N 38°31'37" E	35.00'
T167	N 51°31'37" E	35.00'
T168	N 75°31'37" E	55.00'
T169	N 63°31'37" E	90.00'
T170	N 51°31'37" E	35.00'
T171	N 50°31'37" E	90.00'
T172	N 64°31'37" E	100.00'
T173	N 51°31'37" E	90.00'
T174	N 28°31'37" E	35.00'
T175	N 11°31'37" E	75.00'
T176	N 05°31'37" E	24.02'
T177	N 85°12'22" E	148.52'
T178	N 81°13'37" E	78.45'
T179	N 22°31'37" E	159.84'
T180	N 14°31'37" E	229.35'
T181	S 28°32'54" E	178.08'
T182	S 22°31'37" E	148.74'
T183	S 44°31'37" E	165.00'
T184	S 44°38'43" E	178.08'
T185	S 30°40'07" E	35.06'
T186	N 83°31'37" E	11.72'
T187	N 72°31'37" E	10.10'
T188	S 59°43'03" E	118.50'
T189	S 70°07'03" E	128.20'
T190	N 75°17'37" E	115.80'
T191	S 48°31'37" E	19.10'
T192	N 82°53'03" E	38.00'
T193	N 71°28'03" E	118.10'
T194	S 88°43'37" E	15.08'
T195	S 85°31'37" E	40.00'
T196	S 08°31'37" E	48.00'
T197	S 24°28'03" E	30.00'
T198	N 57°28'03" E	45.00'
T199	N 58°28'03" E	110.00'

200
0
200
400
600

Scale 1" = 200'

ORIGINAL

DATE: 9/17/2003
BY: J. W. H. M.
SHEET NO: 3

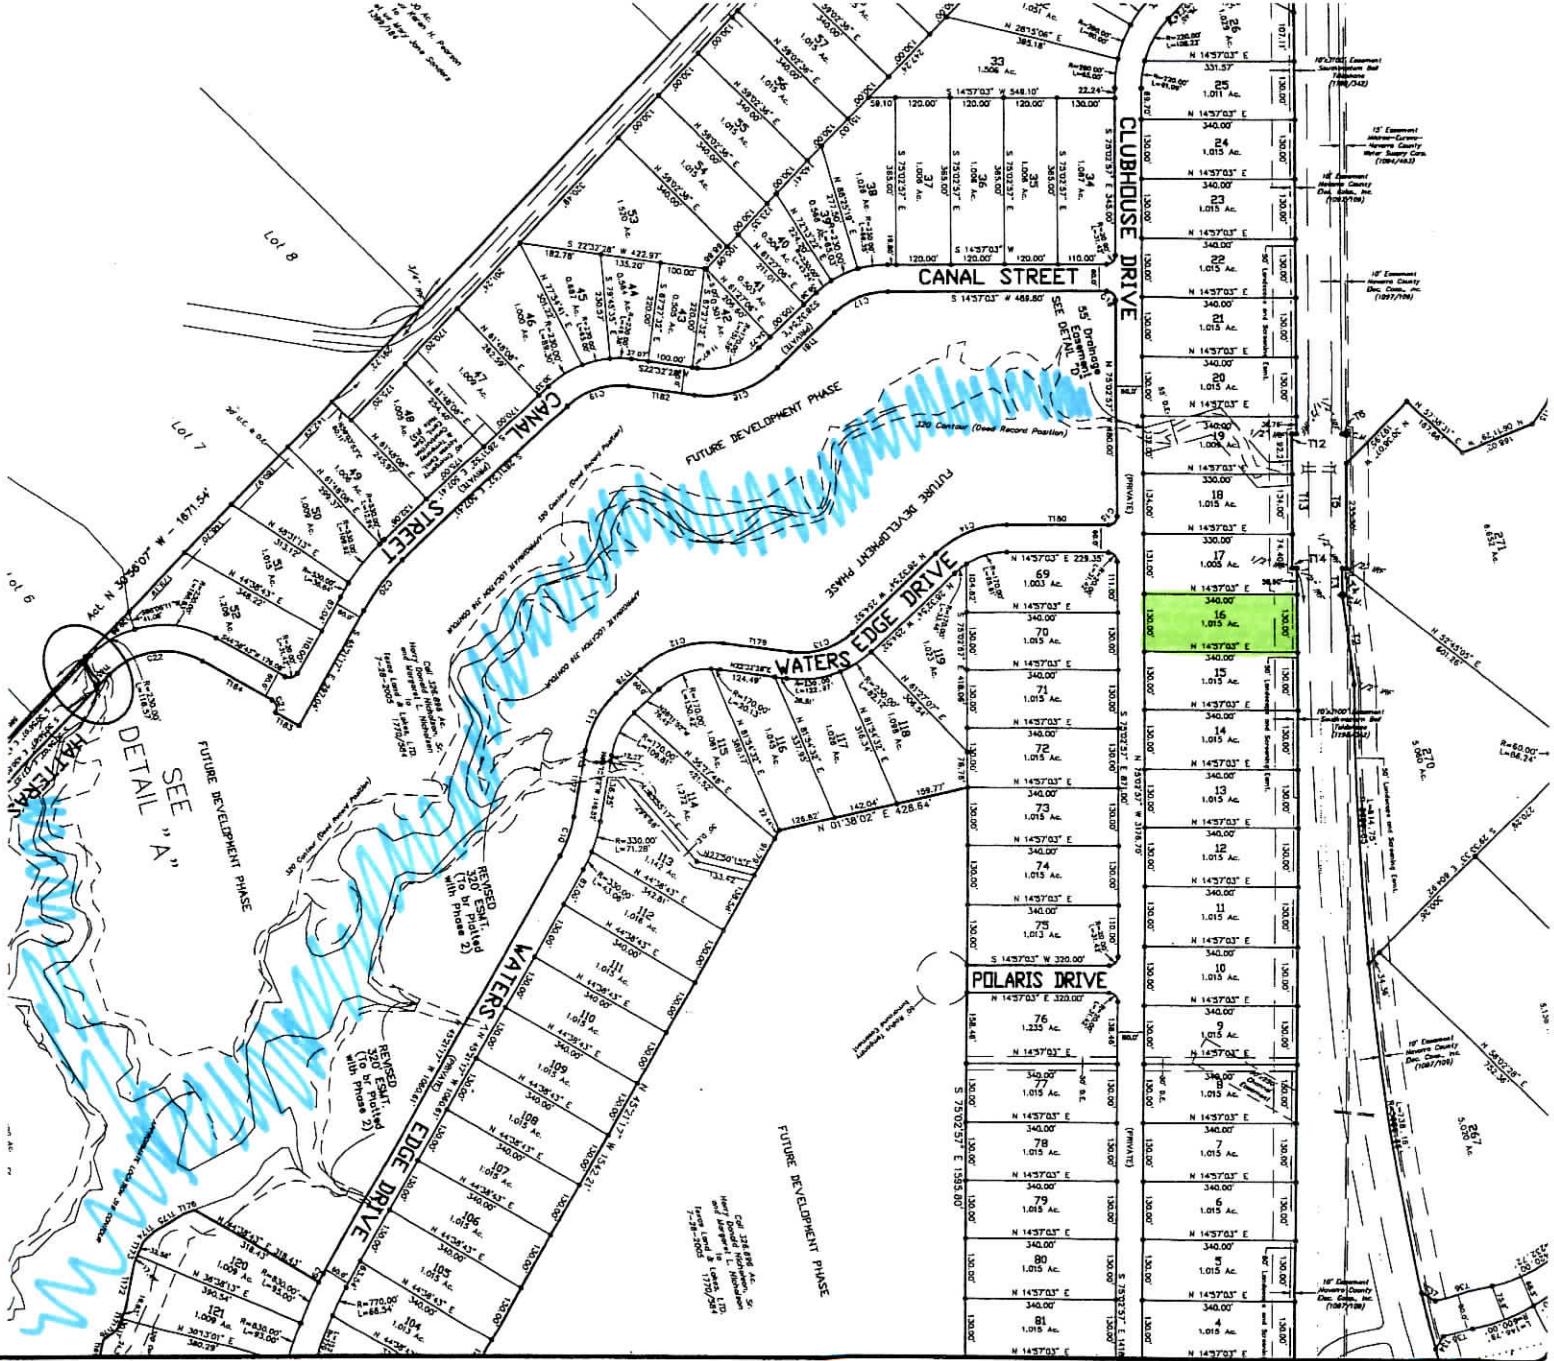

NO	DATE	REVISIONS
1	9/17/2003	
2	10/2/2003	
3	10/7/2003	

THE SHORES ON RICHLAND CHAMBERS LAKE, PHASE 1
SURVEYS AS SHOWN
NAVARRO COUNTY, TEXAS
SCALE: 1" = 200'

WARREN SURVEYING
16330 F.M. RD. 849
LINDALE, TX 75771
OFFICE: (903) 882-3605 FAX: (903) 882-7122
EMAIL: surveying@wylm.net

Turner Collier & Braden Inc.
ENGINEERS • PLANNERS • PROJECT MANAGERS

Shores
8 miles of shoreline

DESIGNED BY: CRAIG WYATT
DRAWN BY: D.E.A.
CHECKED BY: W.H.M.
DATE: SEPTEMBER 17, 2005
SCALE: AS SHOWN