

235


**Plat of Survey of
25.01 Acres +/-
for Marc & Kimberly Dugan**
Part of Deed Book 353, p. 420 & T.M. R20-7.2
Romney District, Hampshire County W.V.

Mag., July, 1992
survey began July, 1992
completed Oct., 1998



Green Engineering Office
Burlington, WV. 304/289-5033

E. B. Saville
D.B. 176/143
T.M. R20-8

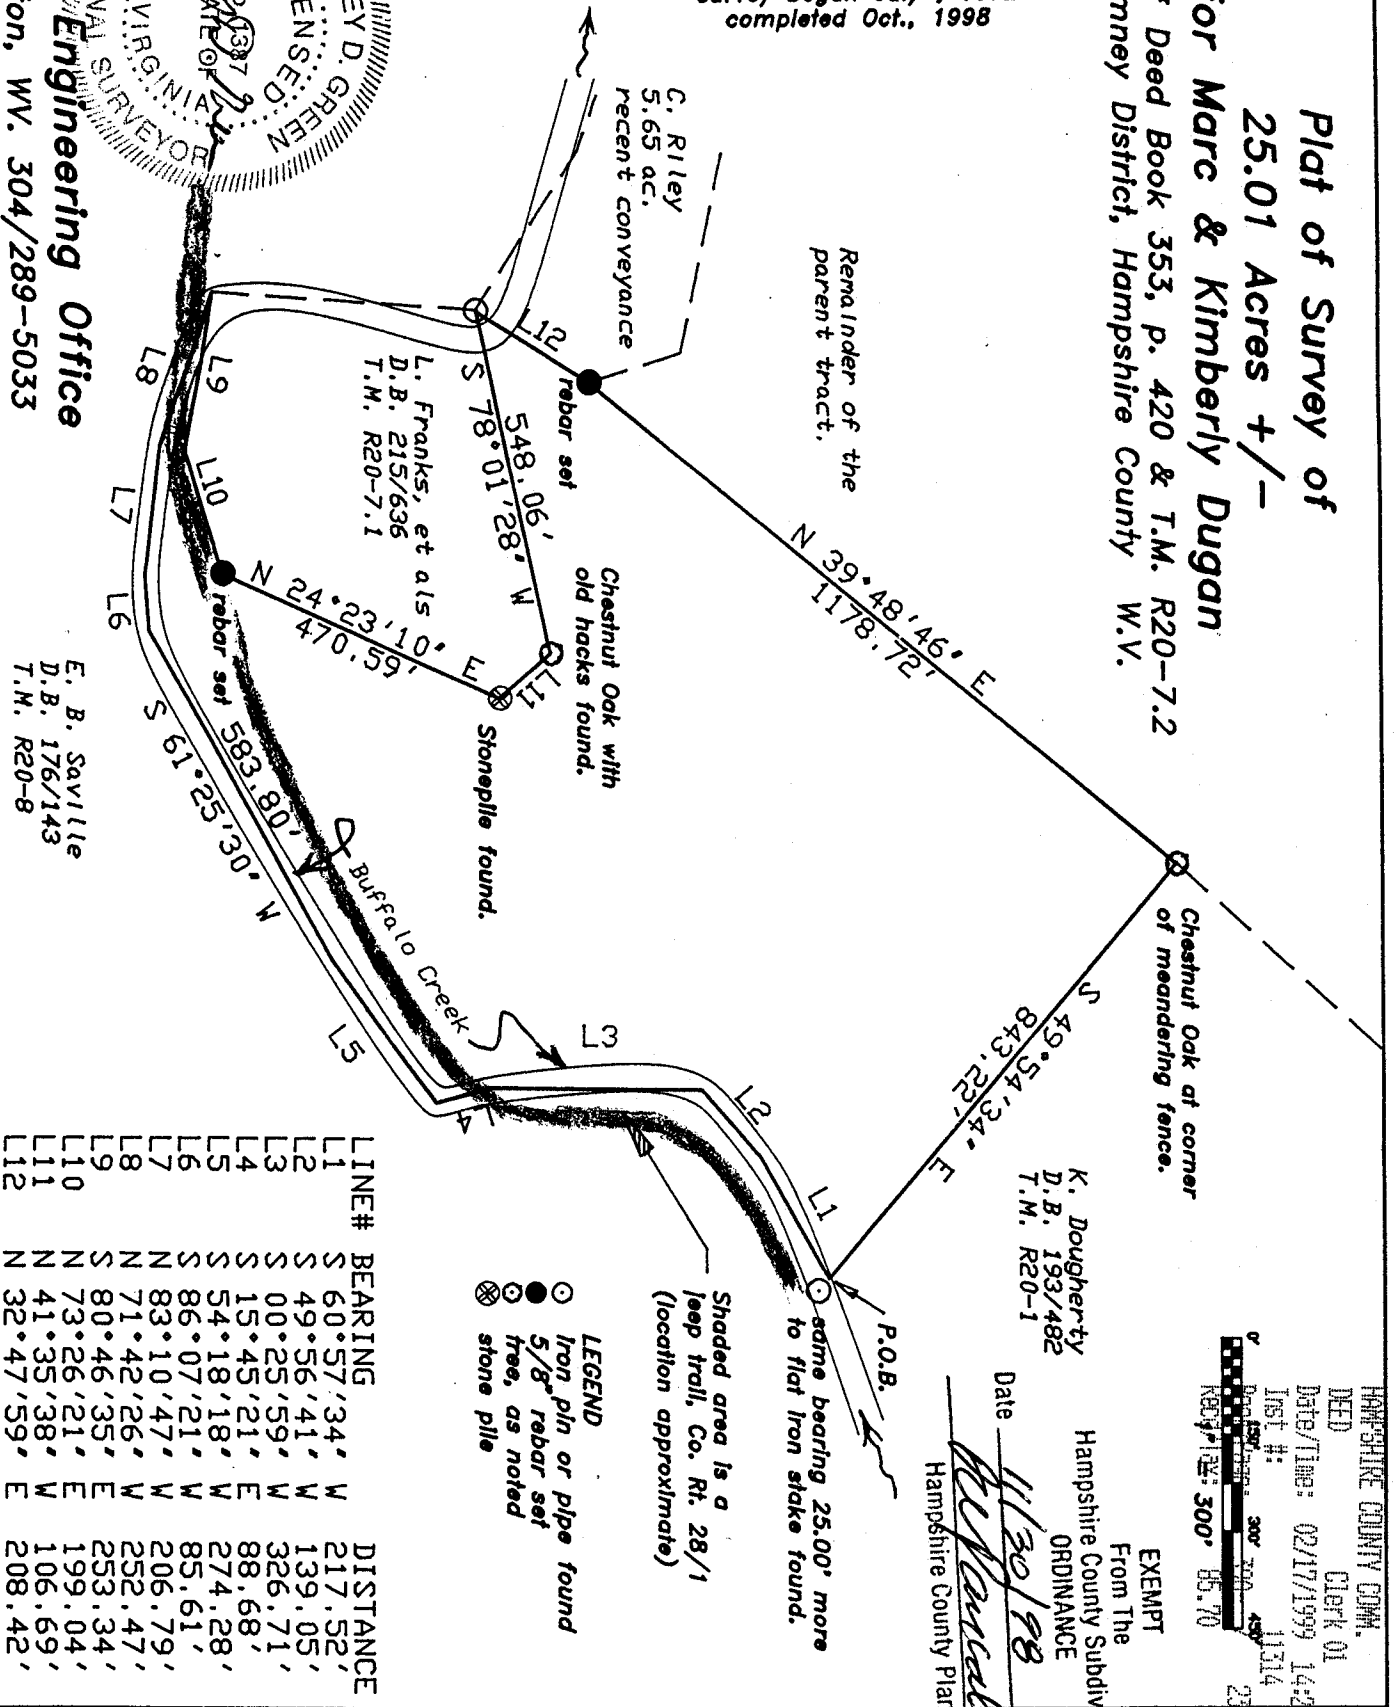

STATE OF WEST VIRGINIA, County of Hampshire, to-wit:

Be it remembered that on the 17th day of February 19 99, at 2:25 P.M.,
this Deed was presented in the Clerk's Office of the County Commission of said County
and with the certificate thereof annexed, admitted to record.

Attest: Sharon H. Link Clerk
County Commission, Hampshire County, W. VA. AEM