



Hampshire Parcel Viewer

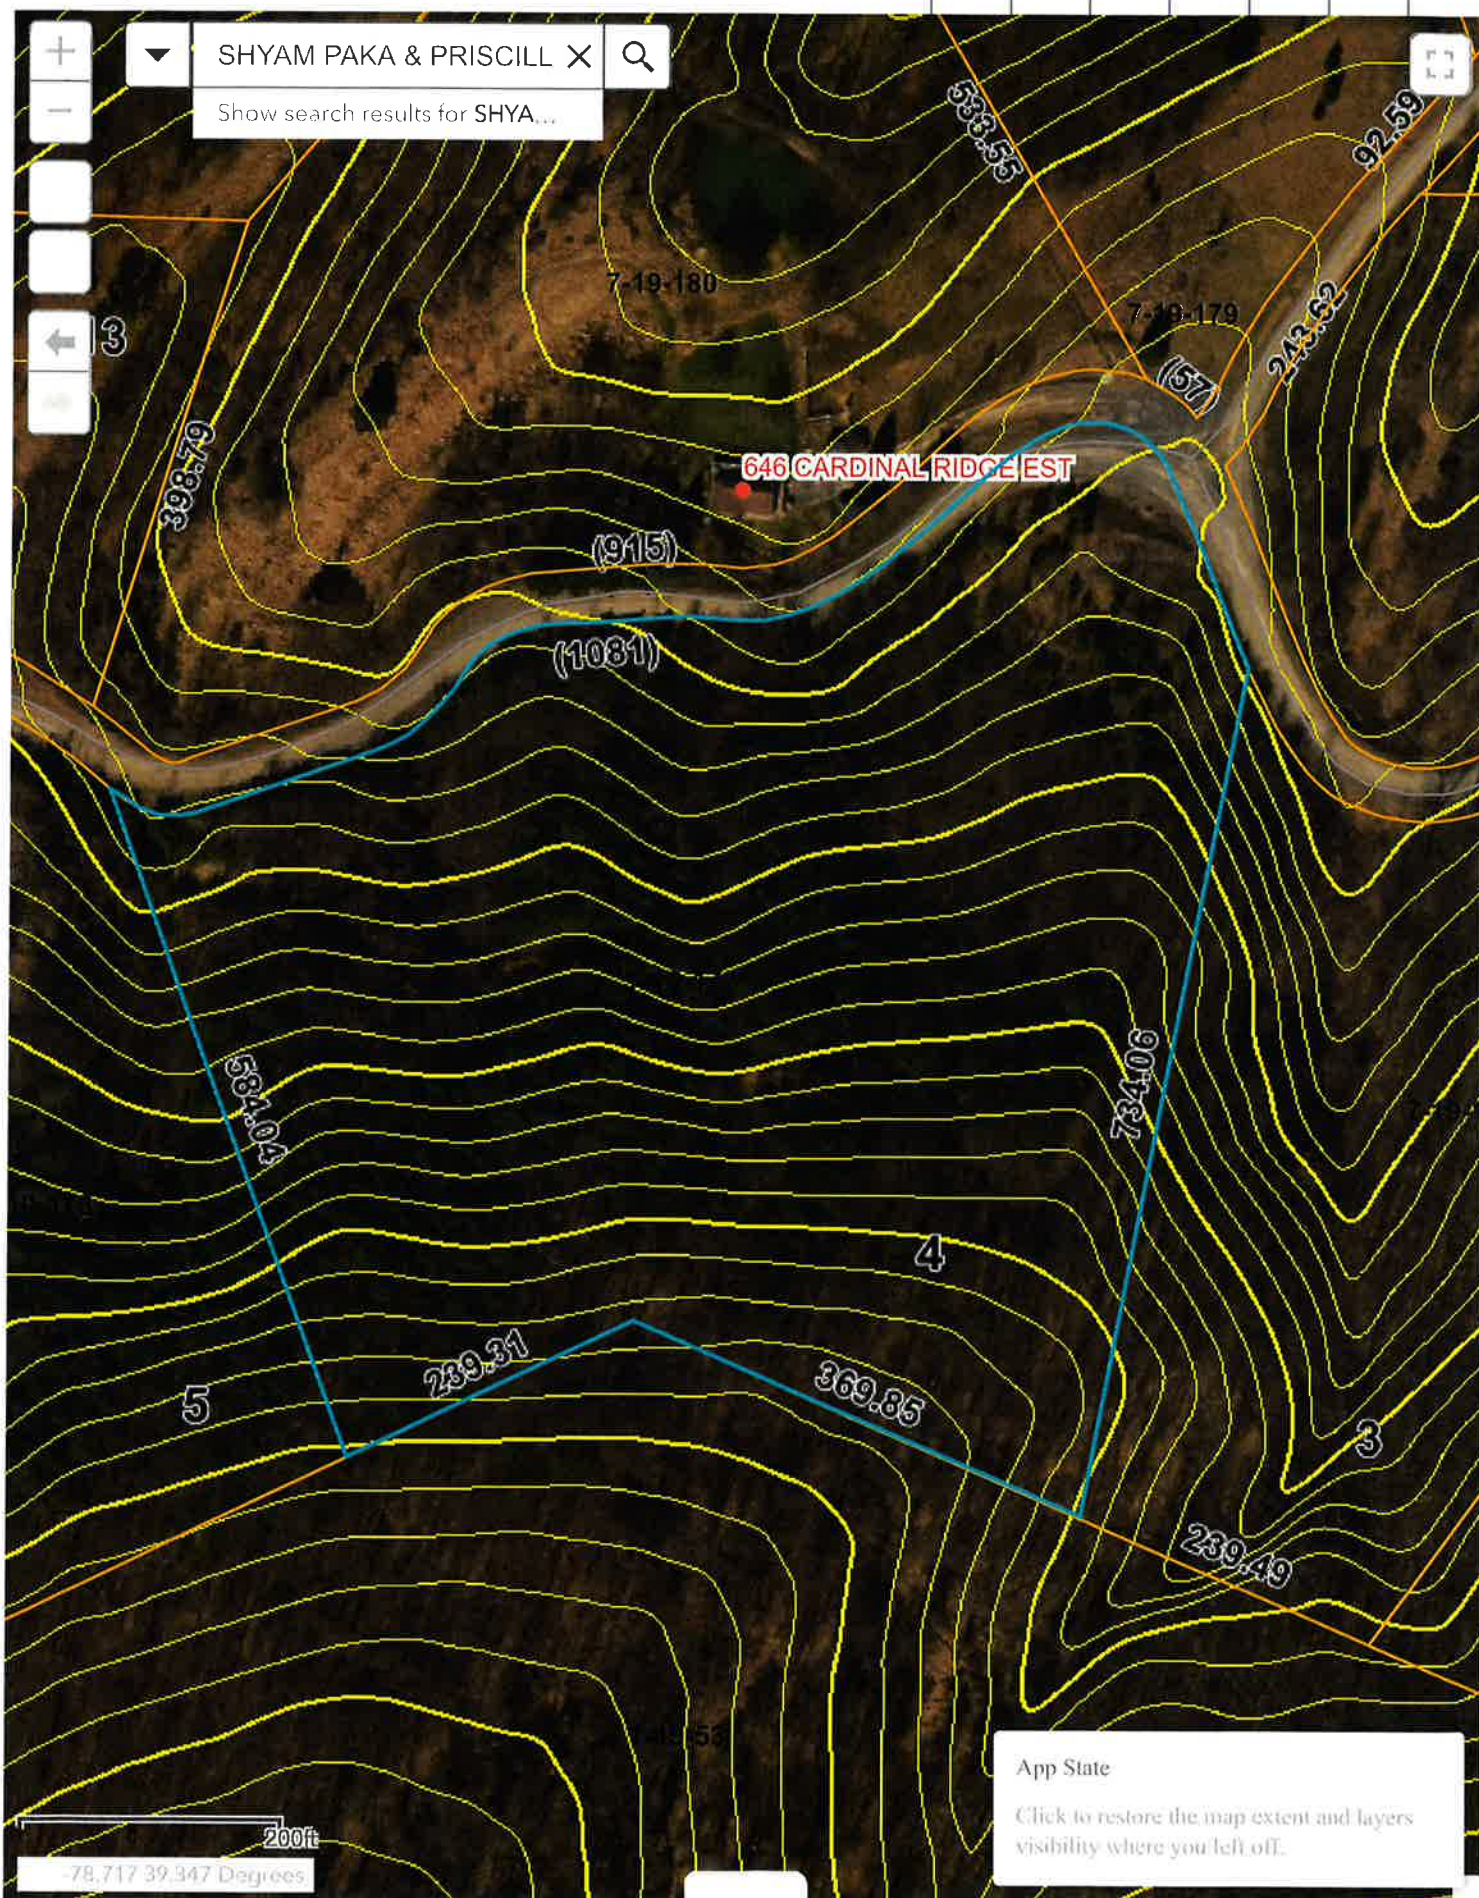


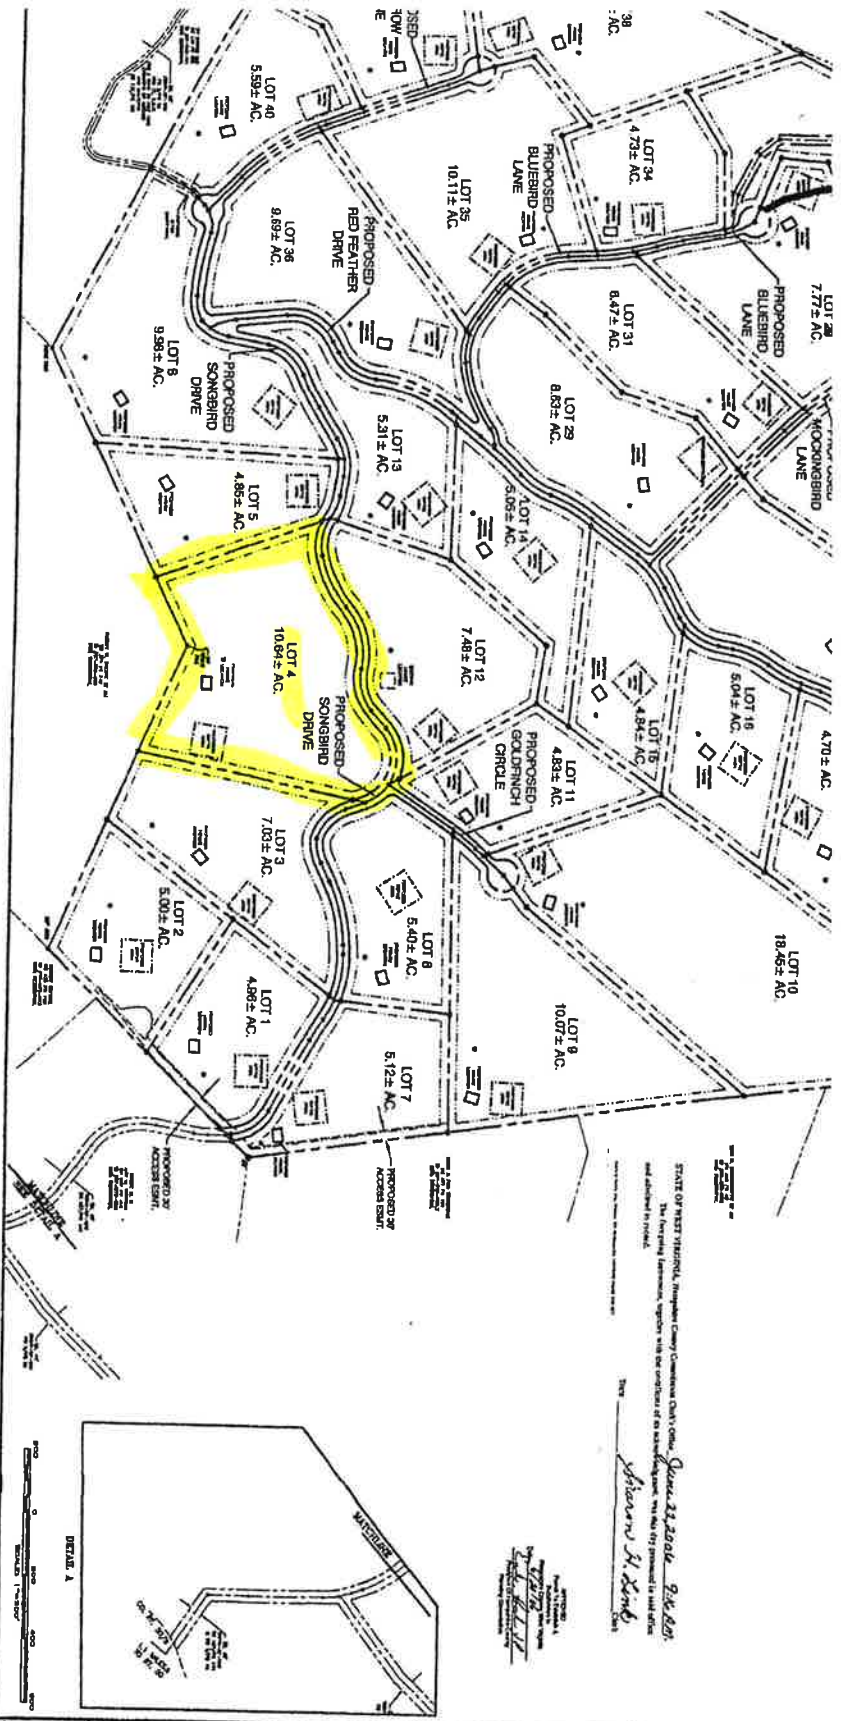

STATE OF WEST VIRGINIA, Hampshire County Commission Civil Court, Cause No. 2004-0146, P. 14, 15.
 The foregoing instrument, together with the exhibits thereto, is acknowledged to be a true and correct copy of the original as the same is on file in the office of the County Clerk of Hampshire County, West Virginia.

Witness my hand and seal of office this 2nd day of June, 2004.
 County Clerk, Hampshire County, West Virginia

Notary Public
 State of West Virginia
 My Comm. Expires 12/31/05

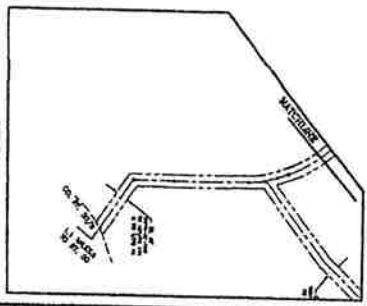

	TRIAD ENGINEERING, II 200 AVIATION DRIVE WINCHESTER, VIRGINIA 22602 PH 304-647-8300 FAX 304-647-2240 www.triad-engineering.com * OFFICE LOCATIONS * WINCHESTER & PURCELLVILLE, VIRGINIA ST. ALBANS & MORGANTOWN, WEST VIRGINIA GREENSBORO, PENNSYLVANIA HAGERSTOWN, MARYLAND
Drawing Number: 2 of 6 Job No. 07-05-0173	FINAL PLAT CARDINAL RIDGE ESTATES ROMNEY MAGISTERIAL DISTRICT HAMPSHIRE COUNTY, WV

MELBOURNE
PROPERTIES, LLC
DB 437 PG 144
ID #07-019-004
292.7571AC

