


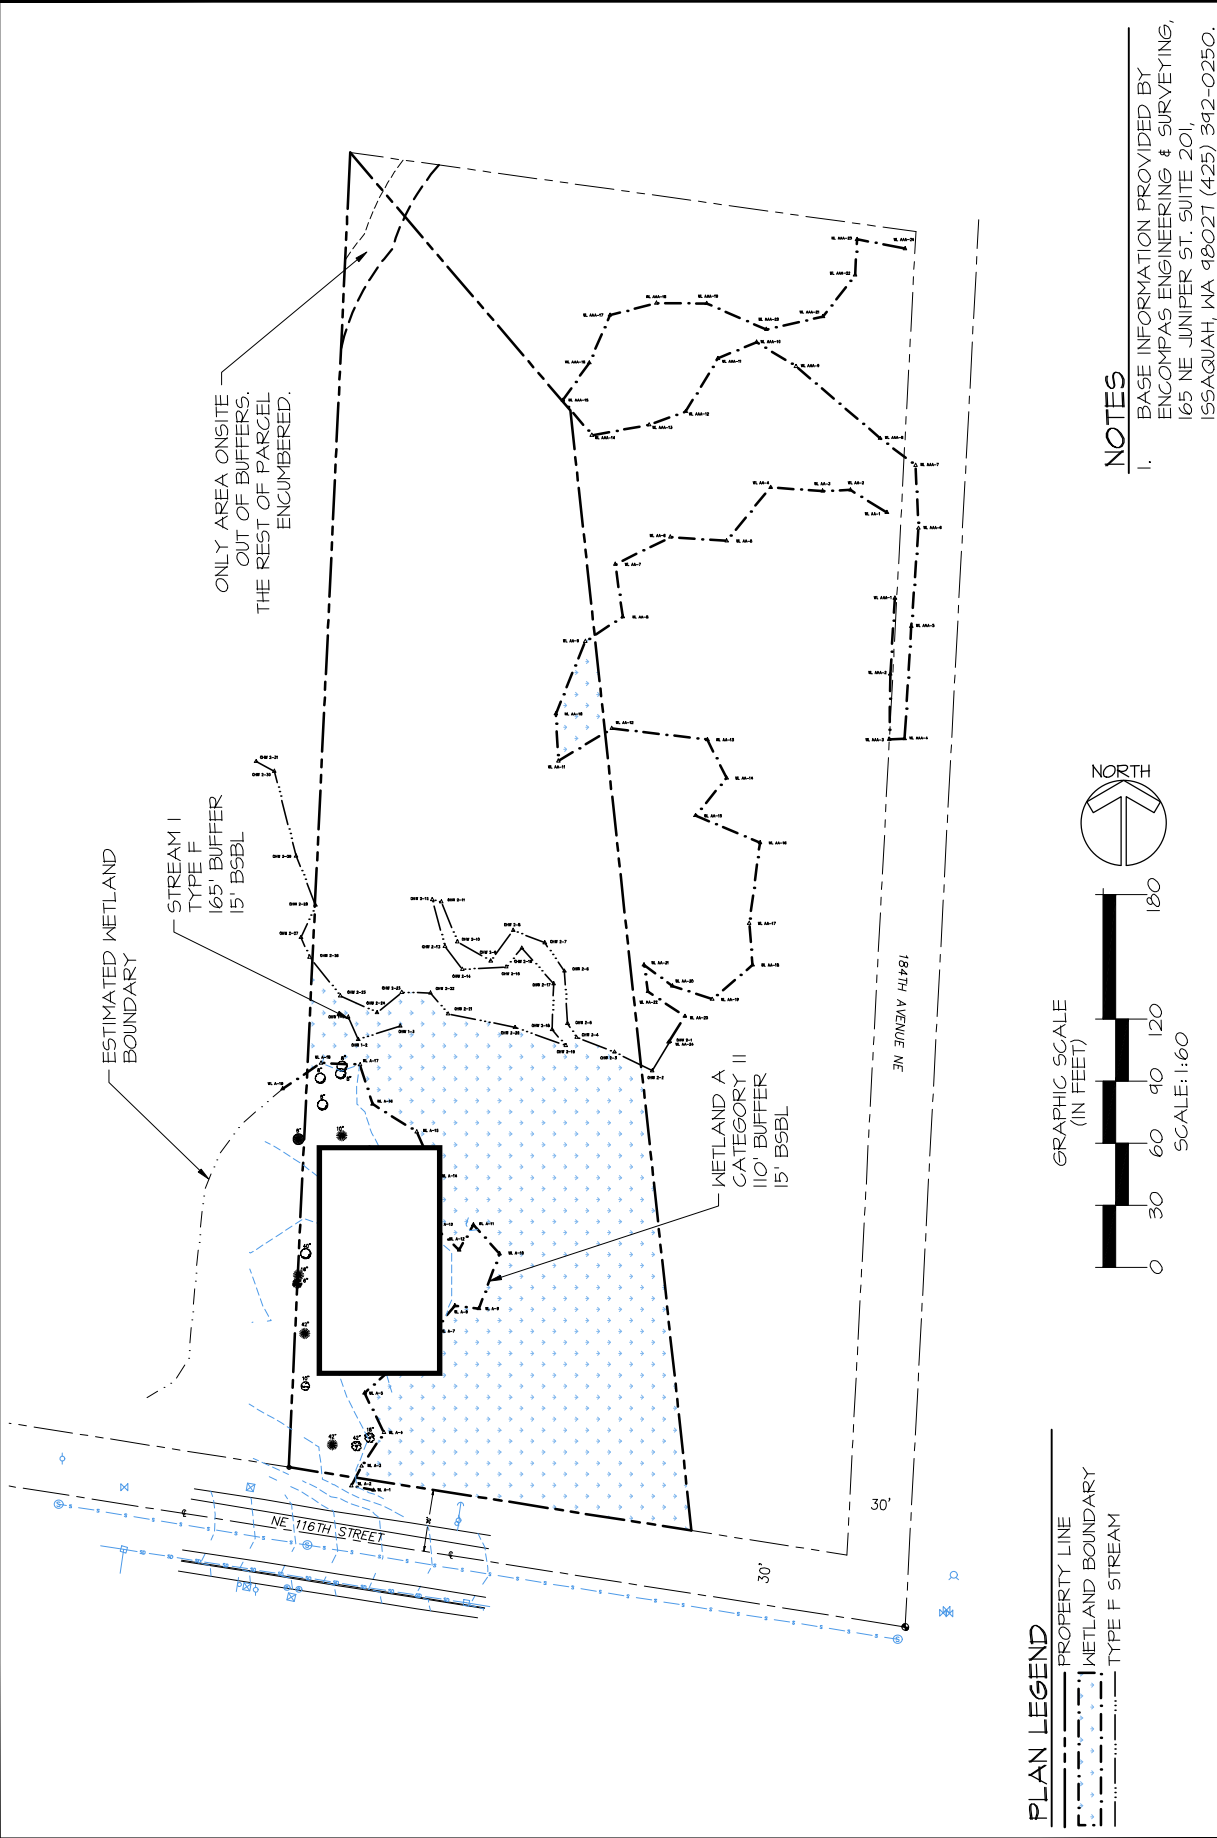

PLAN LEGEND

- PROPERTY LINE
- WETLAND BOUNDARY
- TYPE F STREAM

NOTES

1. BASE INFORMATION PROVIDED BY ENCOMPAS ENGINEERING & SURVEYING, 165 NE JUNIPER ST. SUITE 201, ISSAQUAH, WA 98021 (425) 392-0250.