



(2) BEARINGS BASED ON RECORD INFORMATION.
(3) SUBJECT TO ANY AND ALL COVENANTS, RESTRICTIONS, EASEMENTS, AND CONDITIONS WHICH MAY BE APPLICABLE.
(4) REVISED 7-29-2008 TO SHOW ADDITIONAL IMPROVEMENTS.

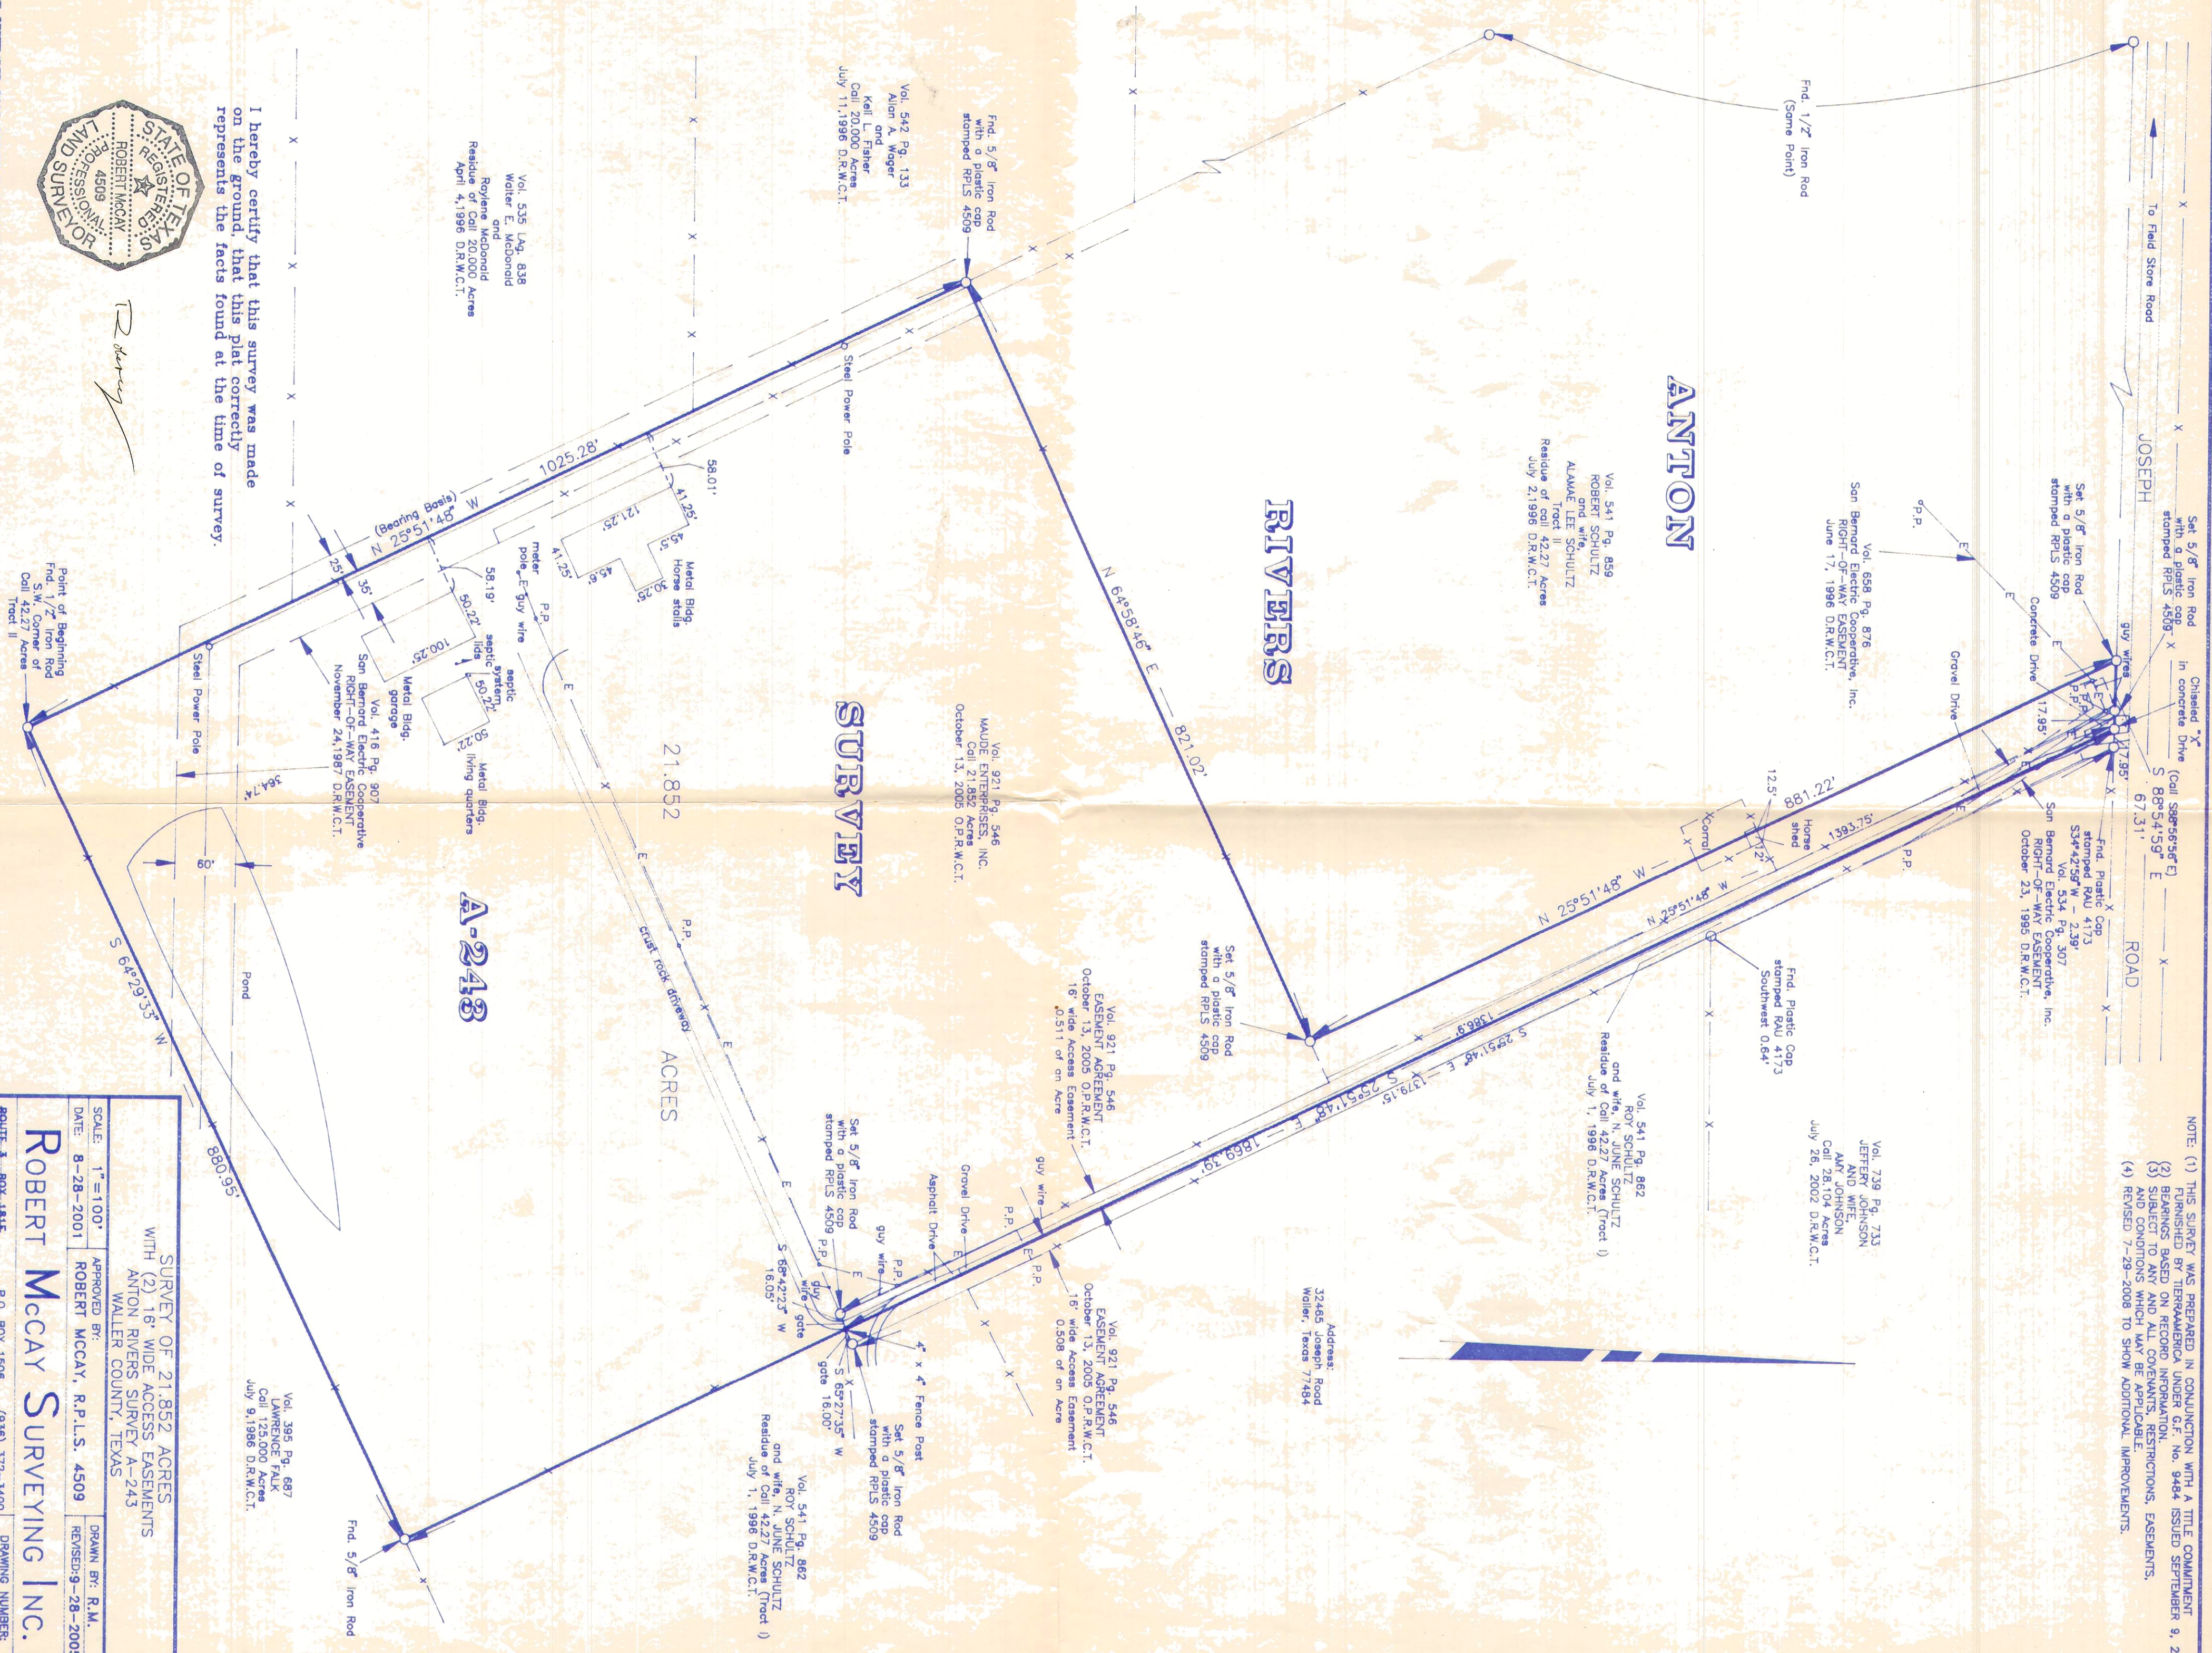

I hereby certify that this survey was made on the ground, that this plat correctly represents the facts found at the time of survey.

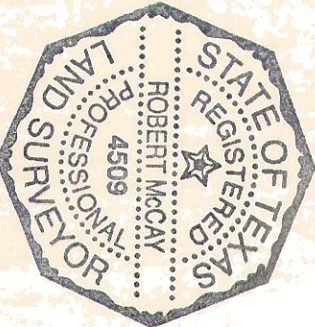

12 stars

SCALE: 1" = 100' DATE: 8-28-2001		APPROVED BY: ROBERT MCCAY, R.P.L.S. 4509	
SURVEY OF 21.852 ACRES WITH (2) 16' WIDE ACCESS EASEMENTS ANTON RIVERS SURVEY A-243 WALLER COUNTY, TEXAS		DRAWN BY: R.M. REVISED: 9-28-2005	