
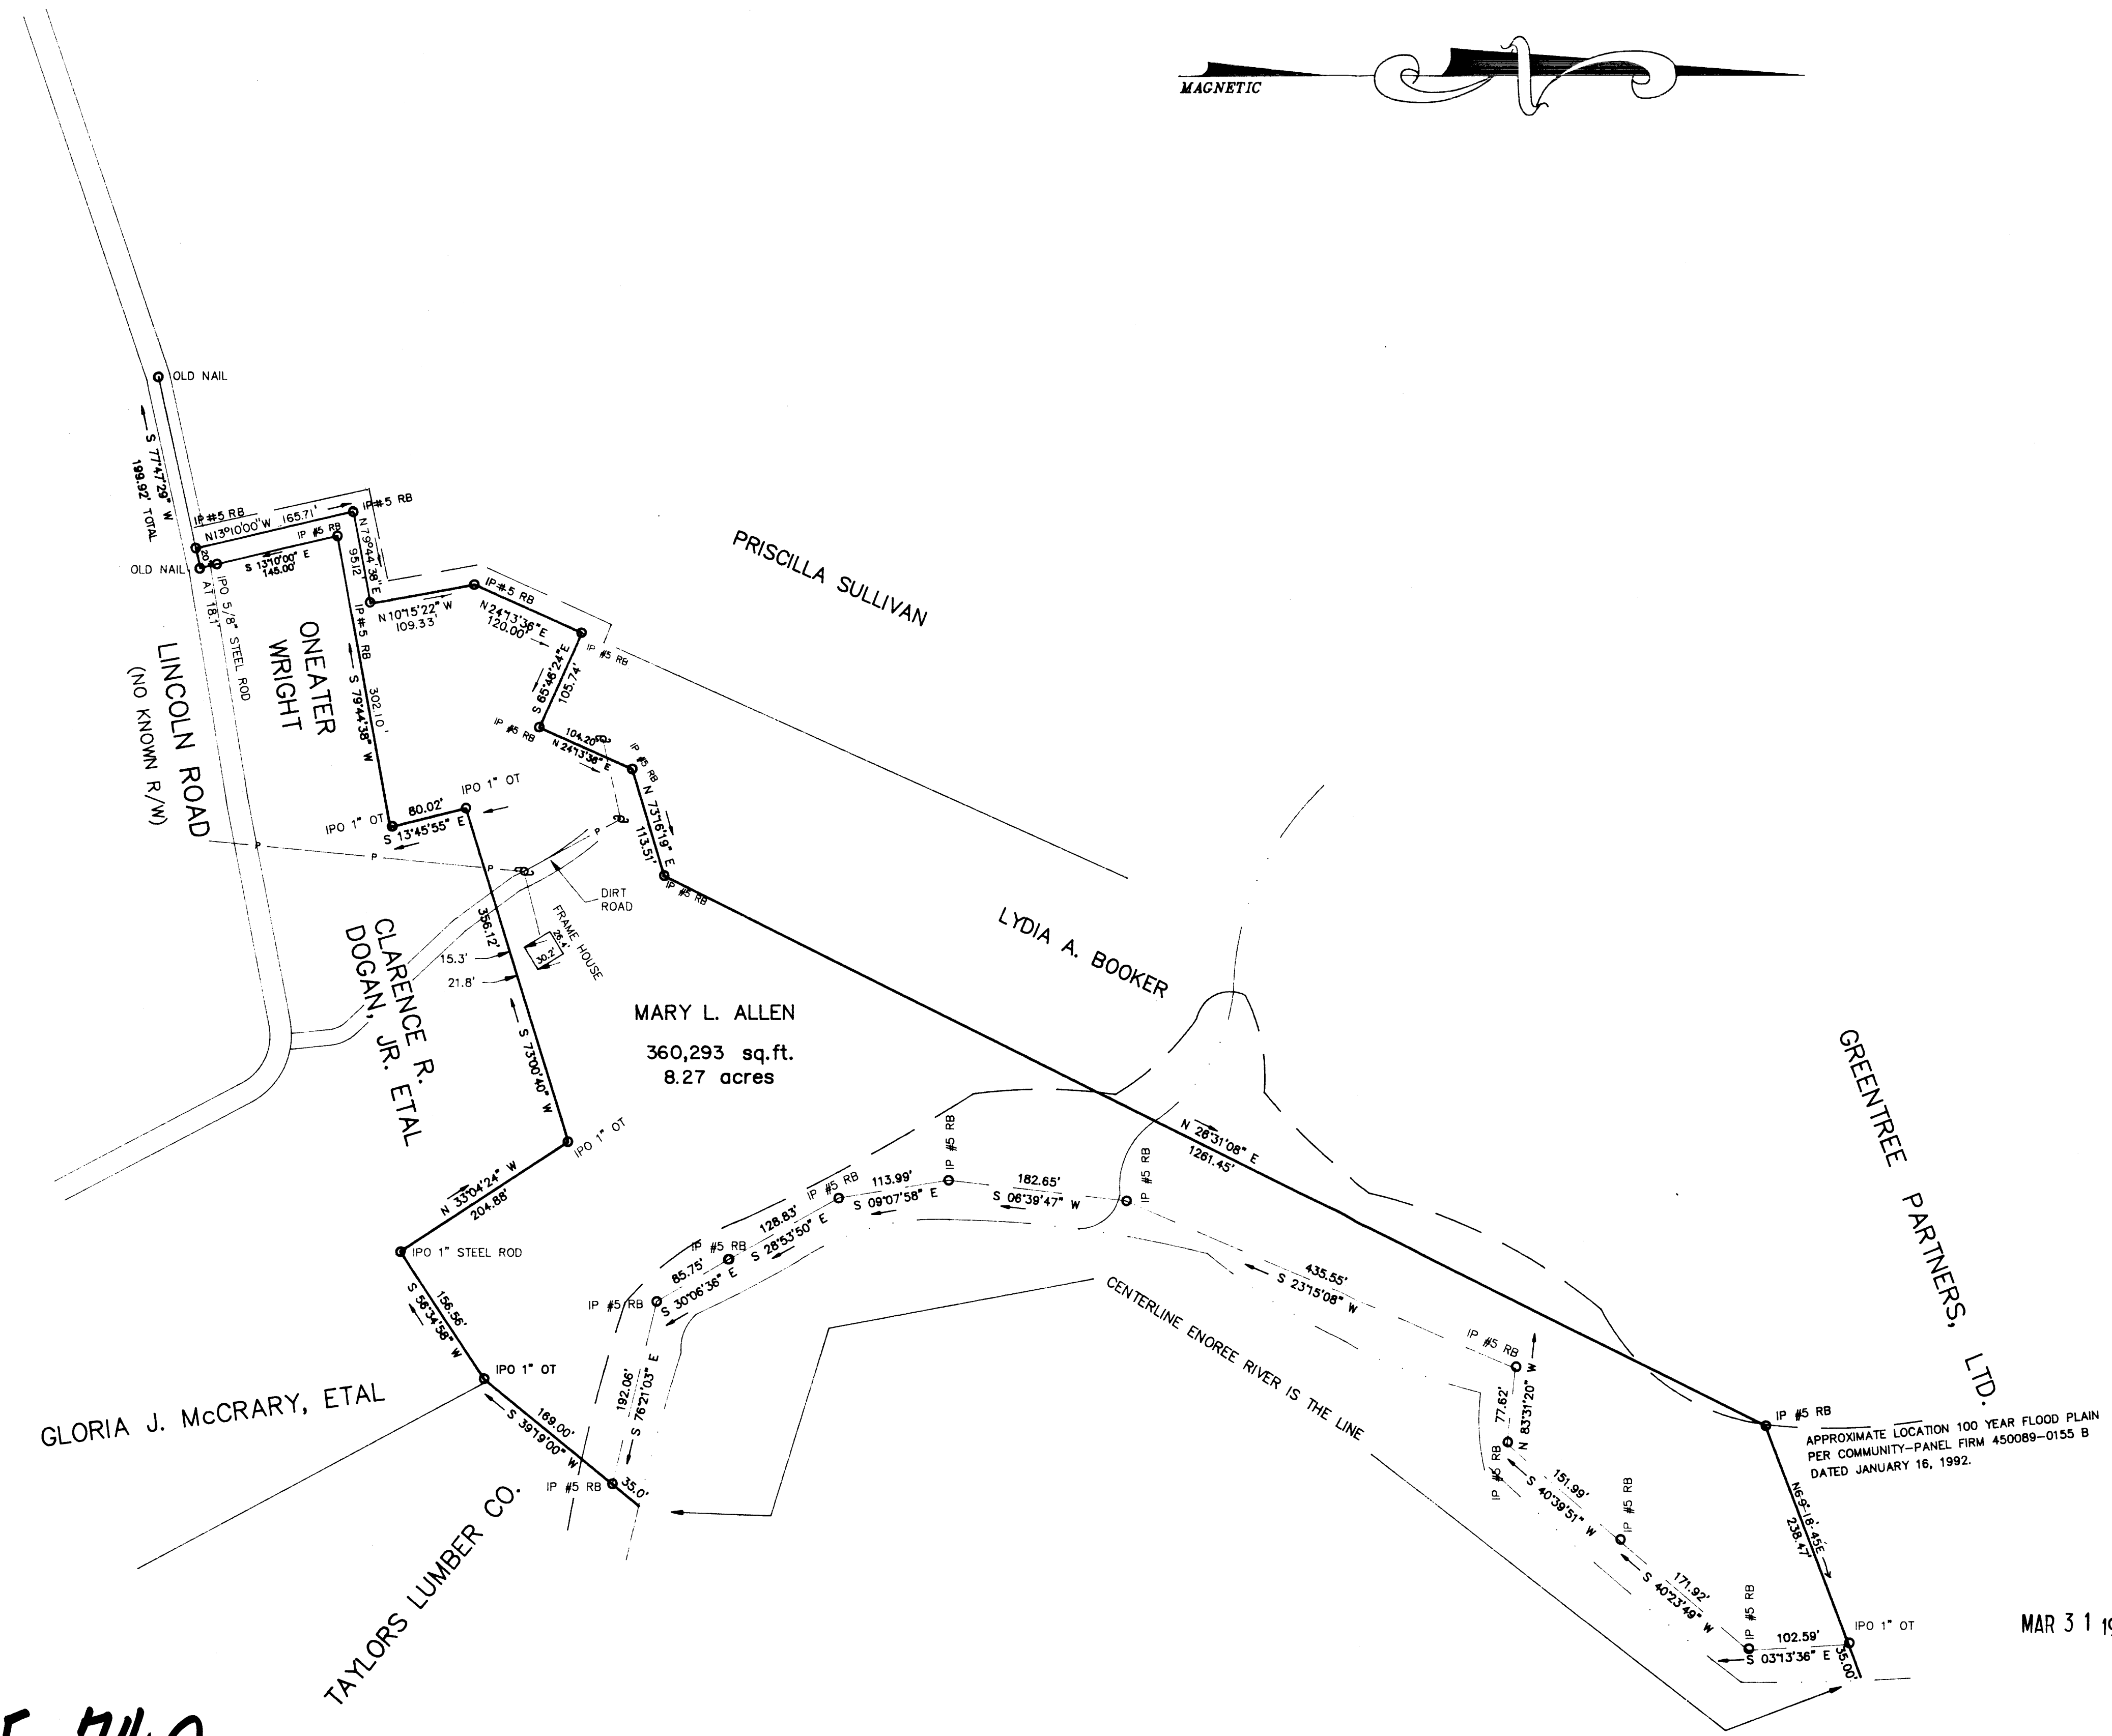
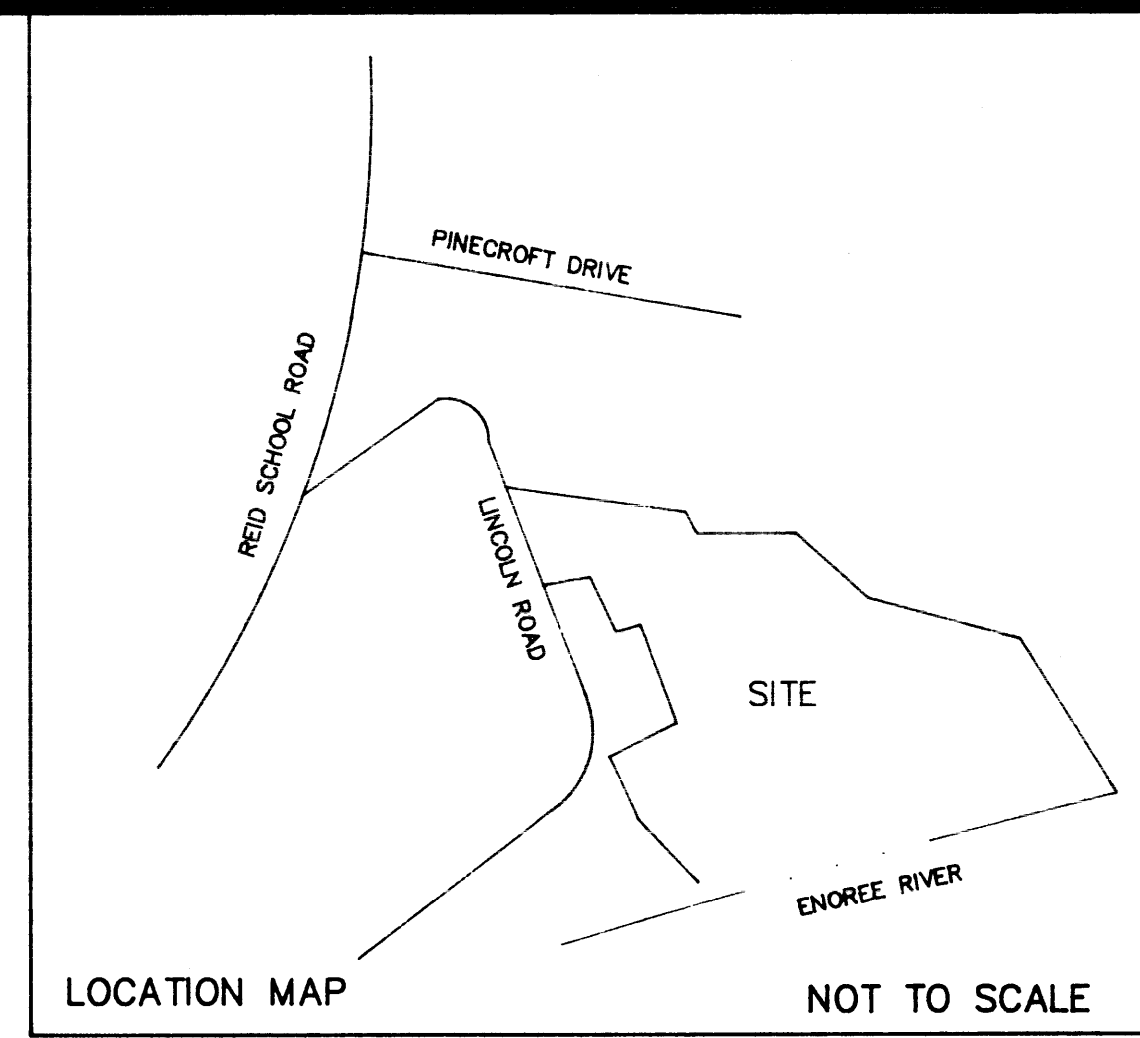


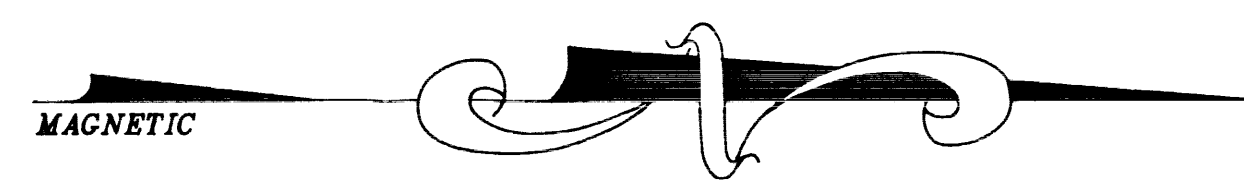

- REFERENCE PLATS:
1. "PROPERTY OF ARCHIE ALLEN" DATED MAY 6, 1955 BY H.S. BROOKMAN.
 2. "GREENTREE ACRES" DATED JAN. 18, 1974 BY PIEDMONT ENGINEERS, ARCHITECTS, & PLANNERS RECORDED IN PLAT BOOK 50, PAGES 20 & 21.
 3. "PROPERTY OF T.E. & MORRIS BARTON" DATED FEBRUARY 10, 1949, RECORDED IN PLAT BOOK CC, PAGE 121.

THIS PLAT IS NOT A SUBDIVISION
AS DEFINED BY THE GREENVILLE
COUNTY SUBDIVISION REGULATIONS.
30194 Mary L. Allen
Approved Representative of
Greenville County Planning Commission

I HEREBY STATE TO THE BEST OF MY KNOWLEDGE, INFORMATION, AND BELIEF, THE SURVEY SHOWN HEREON WAS MADE IN ACCORDANCE WITH THE REQUIREMENTS OF THE MINIMUM STANDARDS MANUAL FOR THE PRACTICE OF LAND SURVEYING IN SOUTH CAROLINA, AND MEETS OR EXCEEDS THE REQUIREMENTS FOR A CLASS "B" SURVEY AS SPECIFIED THEREIN. ALSO THERE ARE NO VISIBLE ENCROACHMENTS, PROJECTIONS, OR SETBACKS AFFECTING THE PROPERTY OTHER THAN THOSE SHOWN, AND FROM INFORMATION FROM GREENVILLE COUNTY, THIS STRUCTURE IS NOT LOCATED IN A DESIGNATED FLOOD AREA.

T.A. Sherard
T.A. SHERARD, P.E., R.L.S.
S.C. REG. NO. 12314

LEGEND	
IP	IRON PIN
OT	OPEN TOP
CT	CRIMP TOP
CLF	CHAIN LINK FENCE
LP	LIGHT POLE
N&C	NAIL & CAP
BL	BUILDING LINE
RB	REBAR
DE	DRAINAGE EASEMENT
T	TELEPHONE
PP	POWER POLE
R/W	RIGHT OF WAY
P	POWER
SSE	SANITARY SEWER EASEMENT
EP	EDGE OF PAVEMENT

27-F-74B

MAR 31 1994

FILED FOR RECORD IN GREENVILLE
COUNTY SC RMC OFFICE AT 11:04 AM
03/31/94 RECORDED IN PLAT
BOOK 27-F PAGE 0074 AB
DOC # 94022623

FILED
MAR 31 11 11 AM '94
GREENVILLE S.C.
R.M.C.

PLAT REVISED 3-18-94

PROPERTY OF			
MARY L. ALLEN			
GREENVILLE COUNTY, SOUTH CAROLINA			
SCALE	PROPERTY ADDRESS	TAX MAP REF.	
1" = 100'	LINCOLN ROAD	T26-1-26	
DATE	100 0 100 200	FIELD BOOK	12
12-5-93		PLAT	3-31-94
SITE DESIGN, INC.			
706 NORTH MAIN STREET			
GREENVILLE, SOUTH CAROLINA (803) 271-0496			

27-F-74A

Mark 94