

1976 MAGNETIC

EDGAR RORER
D.B. 125, PG. 473

ALTON J. MORAN
D.B. 125, PG. 319


TRACT NO. 2
11.546 ACRES

ALTON J. MORAN
D.B. 125, PG. 319

TRACT NO. 3
5.114 ACRES

TRACT NO. 1

TRACT NO. 4

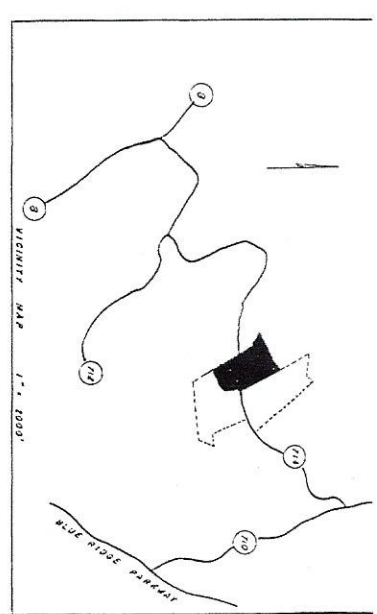


400'
175'
518' Road front

THE PROPERTY DESCRIBED WITHIN THE LIMITS OF THE HEREON SHOWN MAP IS A PORTION OF THE SAME LAND WHICH WAS ACQUIRED BY JERRELL D. BIBLE AND WANDA S. BIBLE BY DEED DATED OCTOBER 25, 1970 FROM MARTIN D. WELPEK WHICH DEED IS RECORDED IN DEED BOOK 127, PAGE 166

David B. Scott

JERRELL D. BIBLE
WANDA S. BIBLE
COUNTY HOUSE MAGISTERIAL DISTRICT
FLOYD COUNTY, VIRGINIA
SCALE: 1" = 100', MARCH 17, 1983
DAVID B. SCOTT C.L.S.
HILLSVILLE, VIRGINIA
JOB NO. 4583

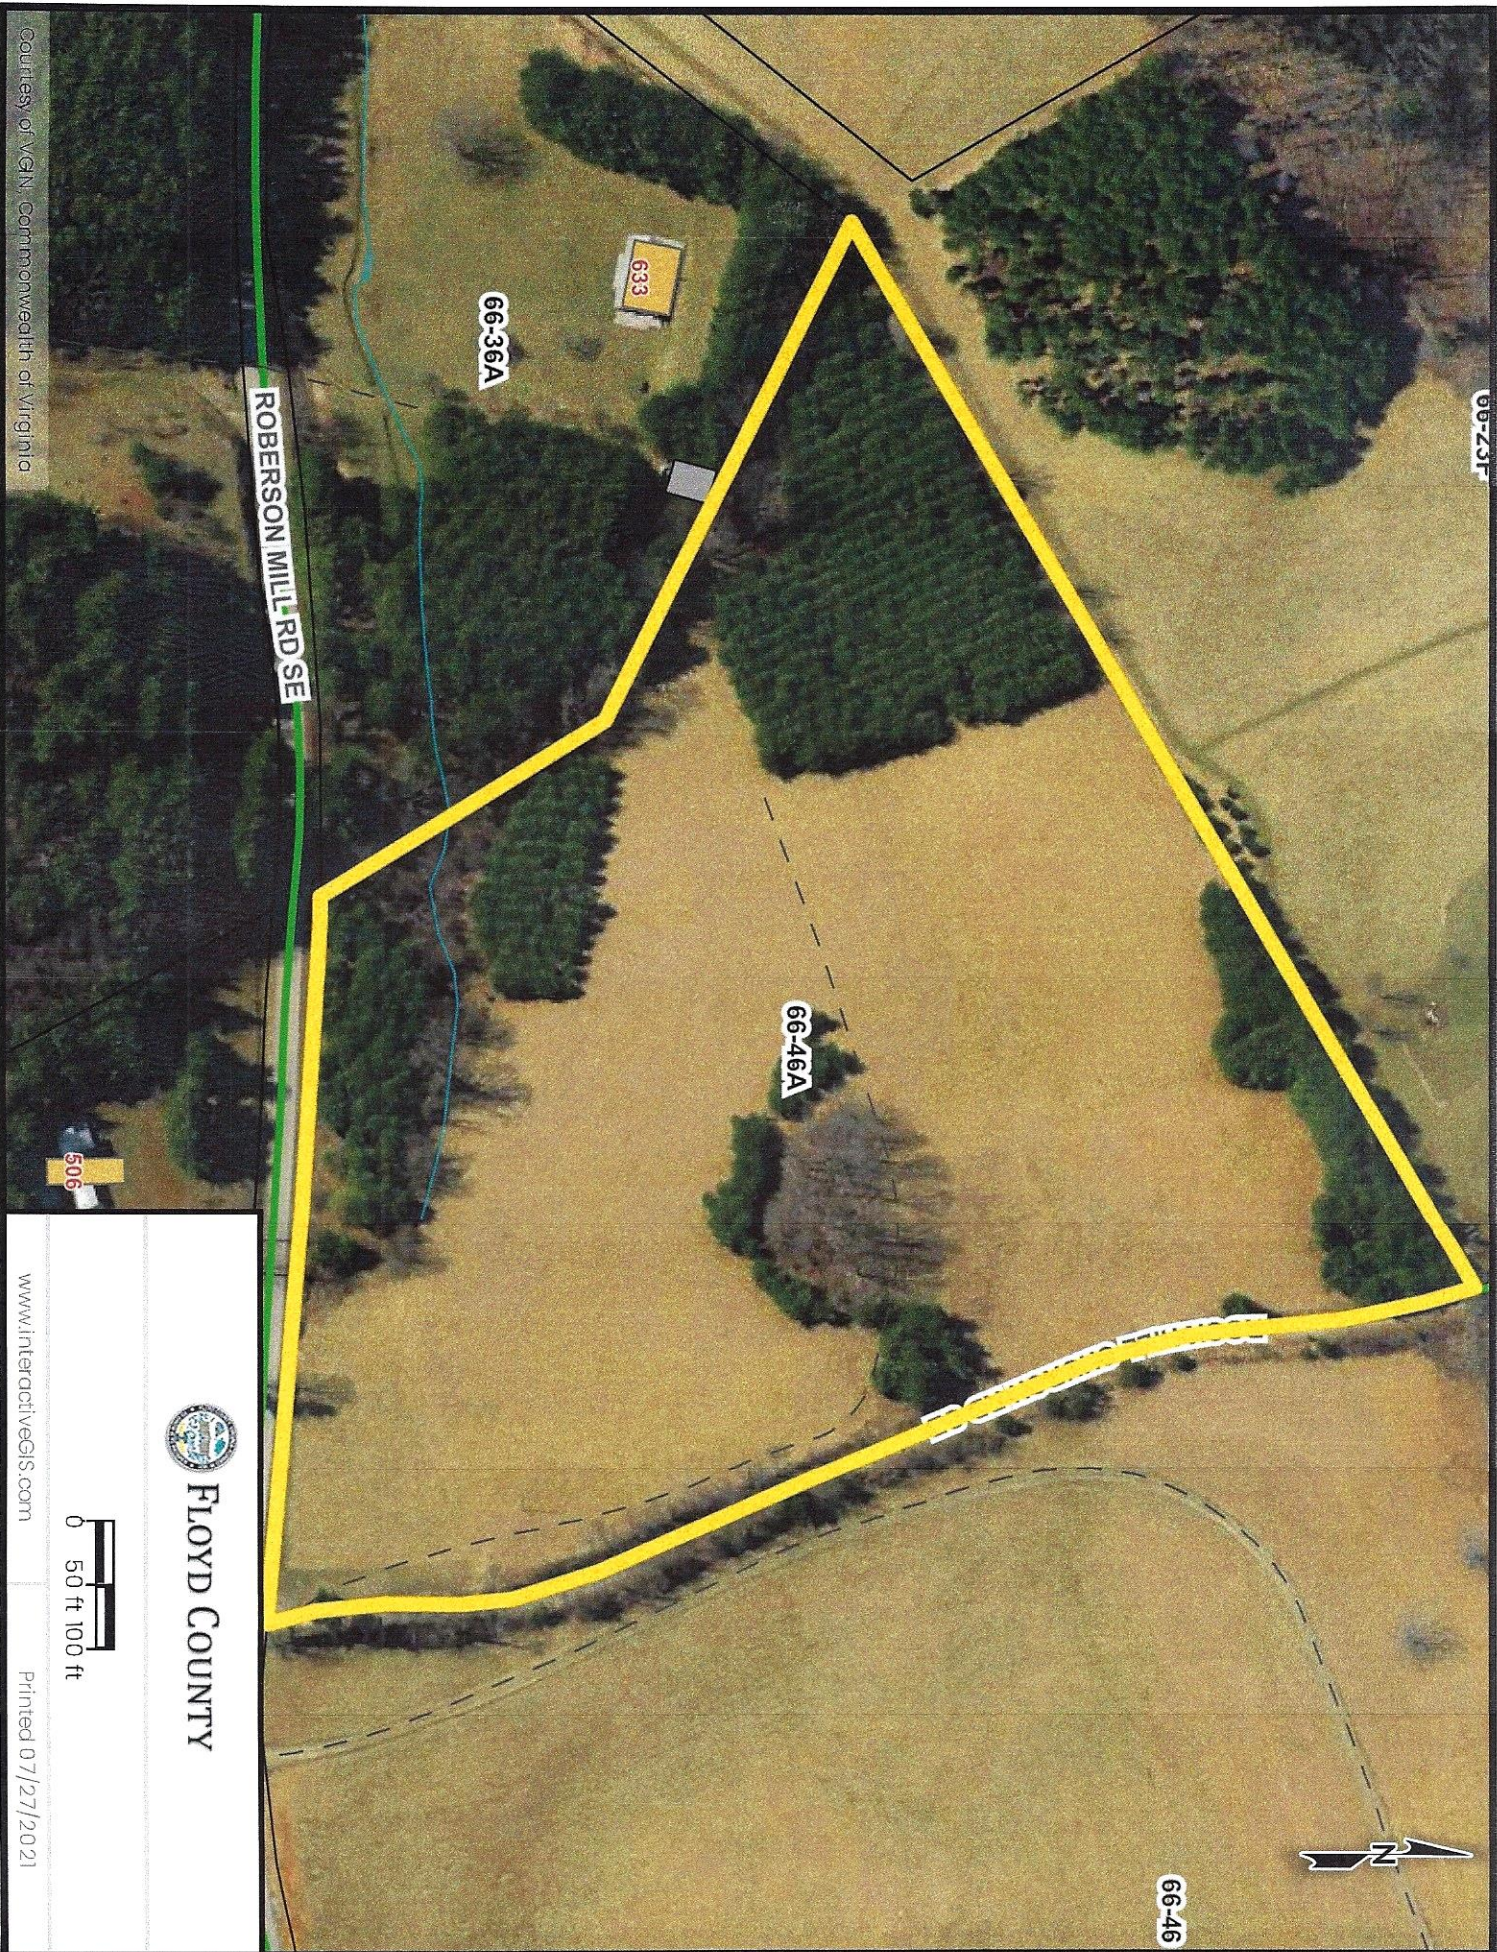

FLOYD COUNTY

0 50 ft 100 ft

www.interactivegis.com

Printed 07/27/2021