


12/13/2 1:00 PM May 9, 1995

Robert F. Ray

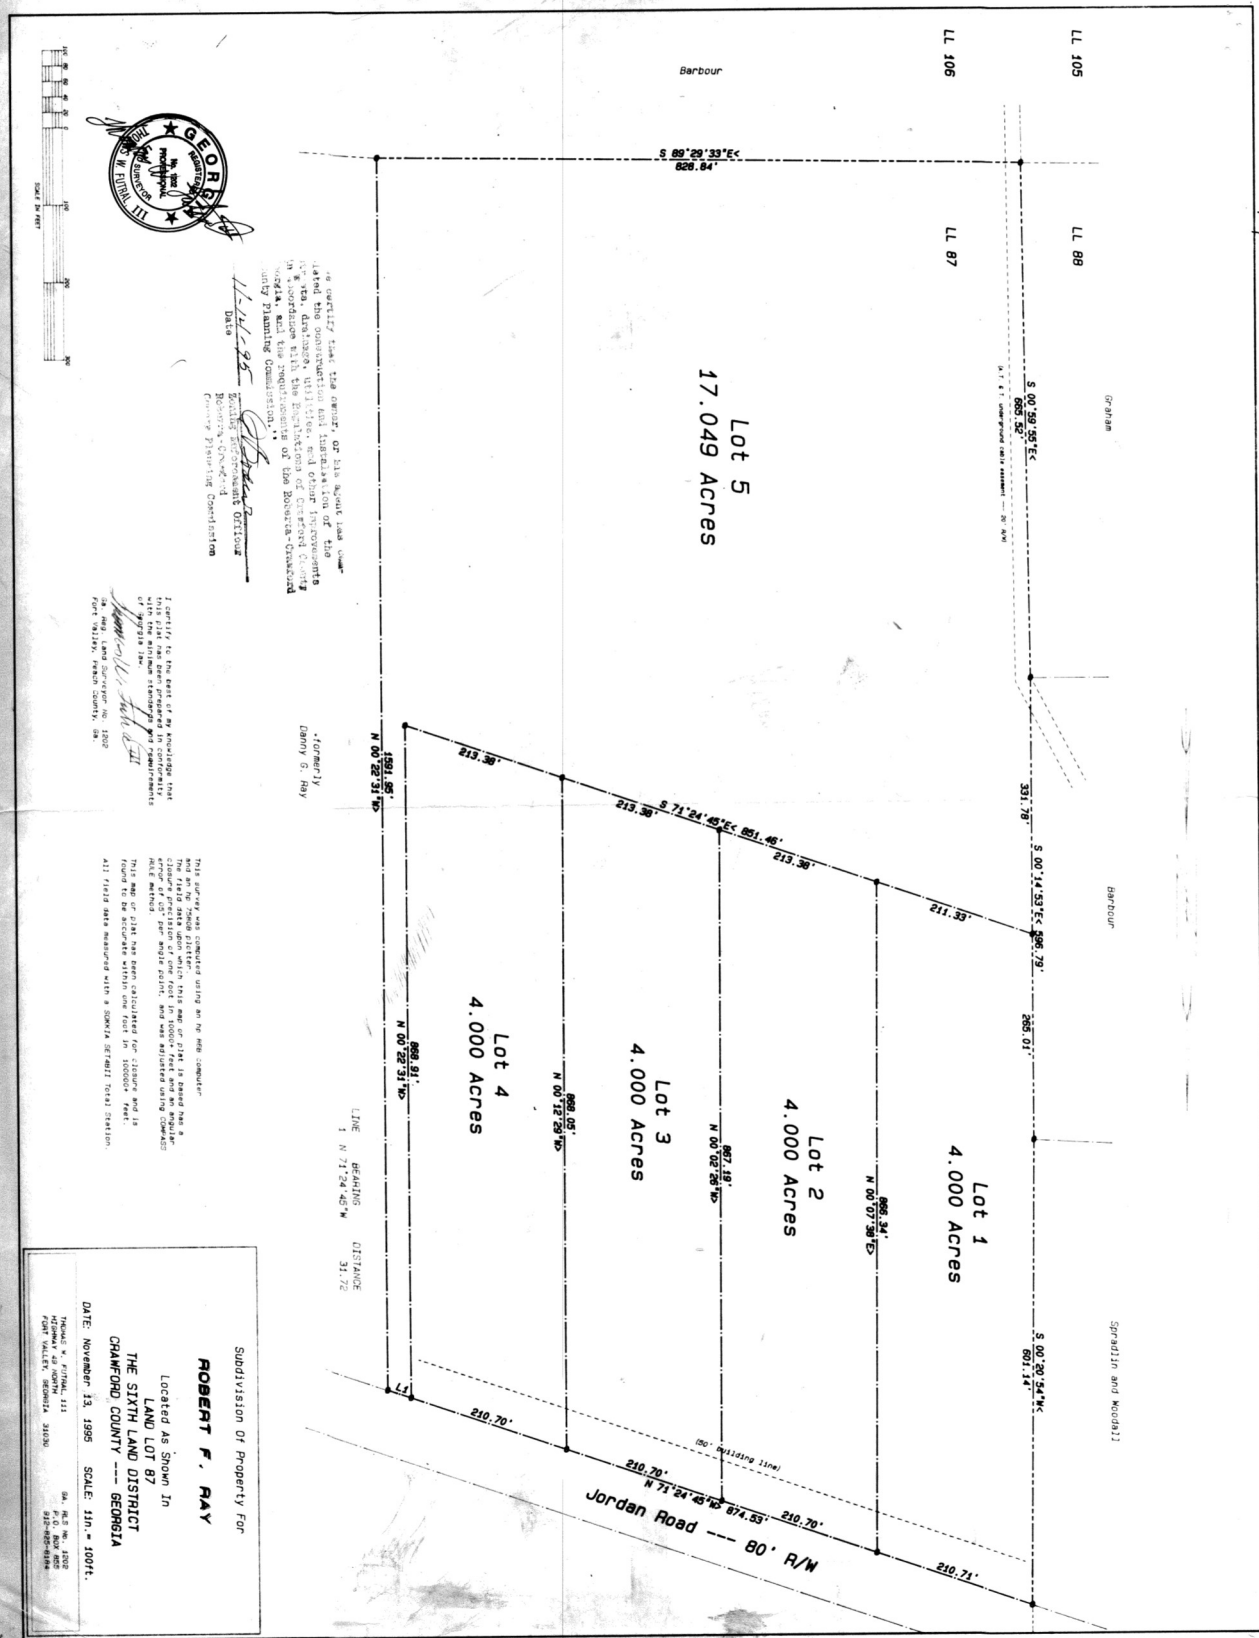


11-11-95
Date

I certify to the best of my knowledge that
this plat has been prepared in conformity


Subdivision of Property for
ROBERT F. RAY
Located as Shown in
THE SIXTH LAND DISTRICT
DATE: November 13, 1995 SCALE: 1 in. = 100 ft.


(1:00 PM)

Robert F. Ray