


Hampshire Parcel Viewer

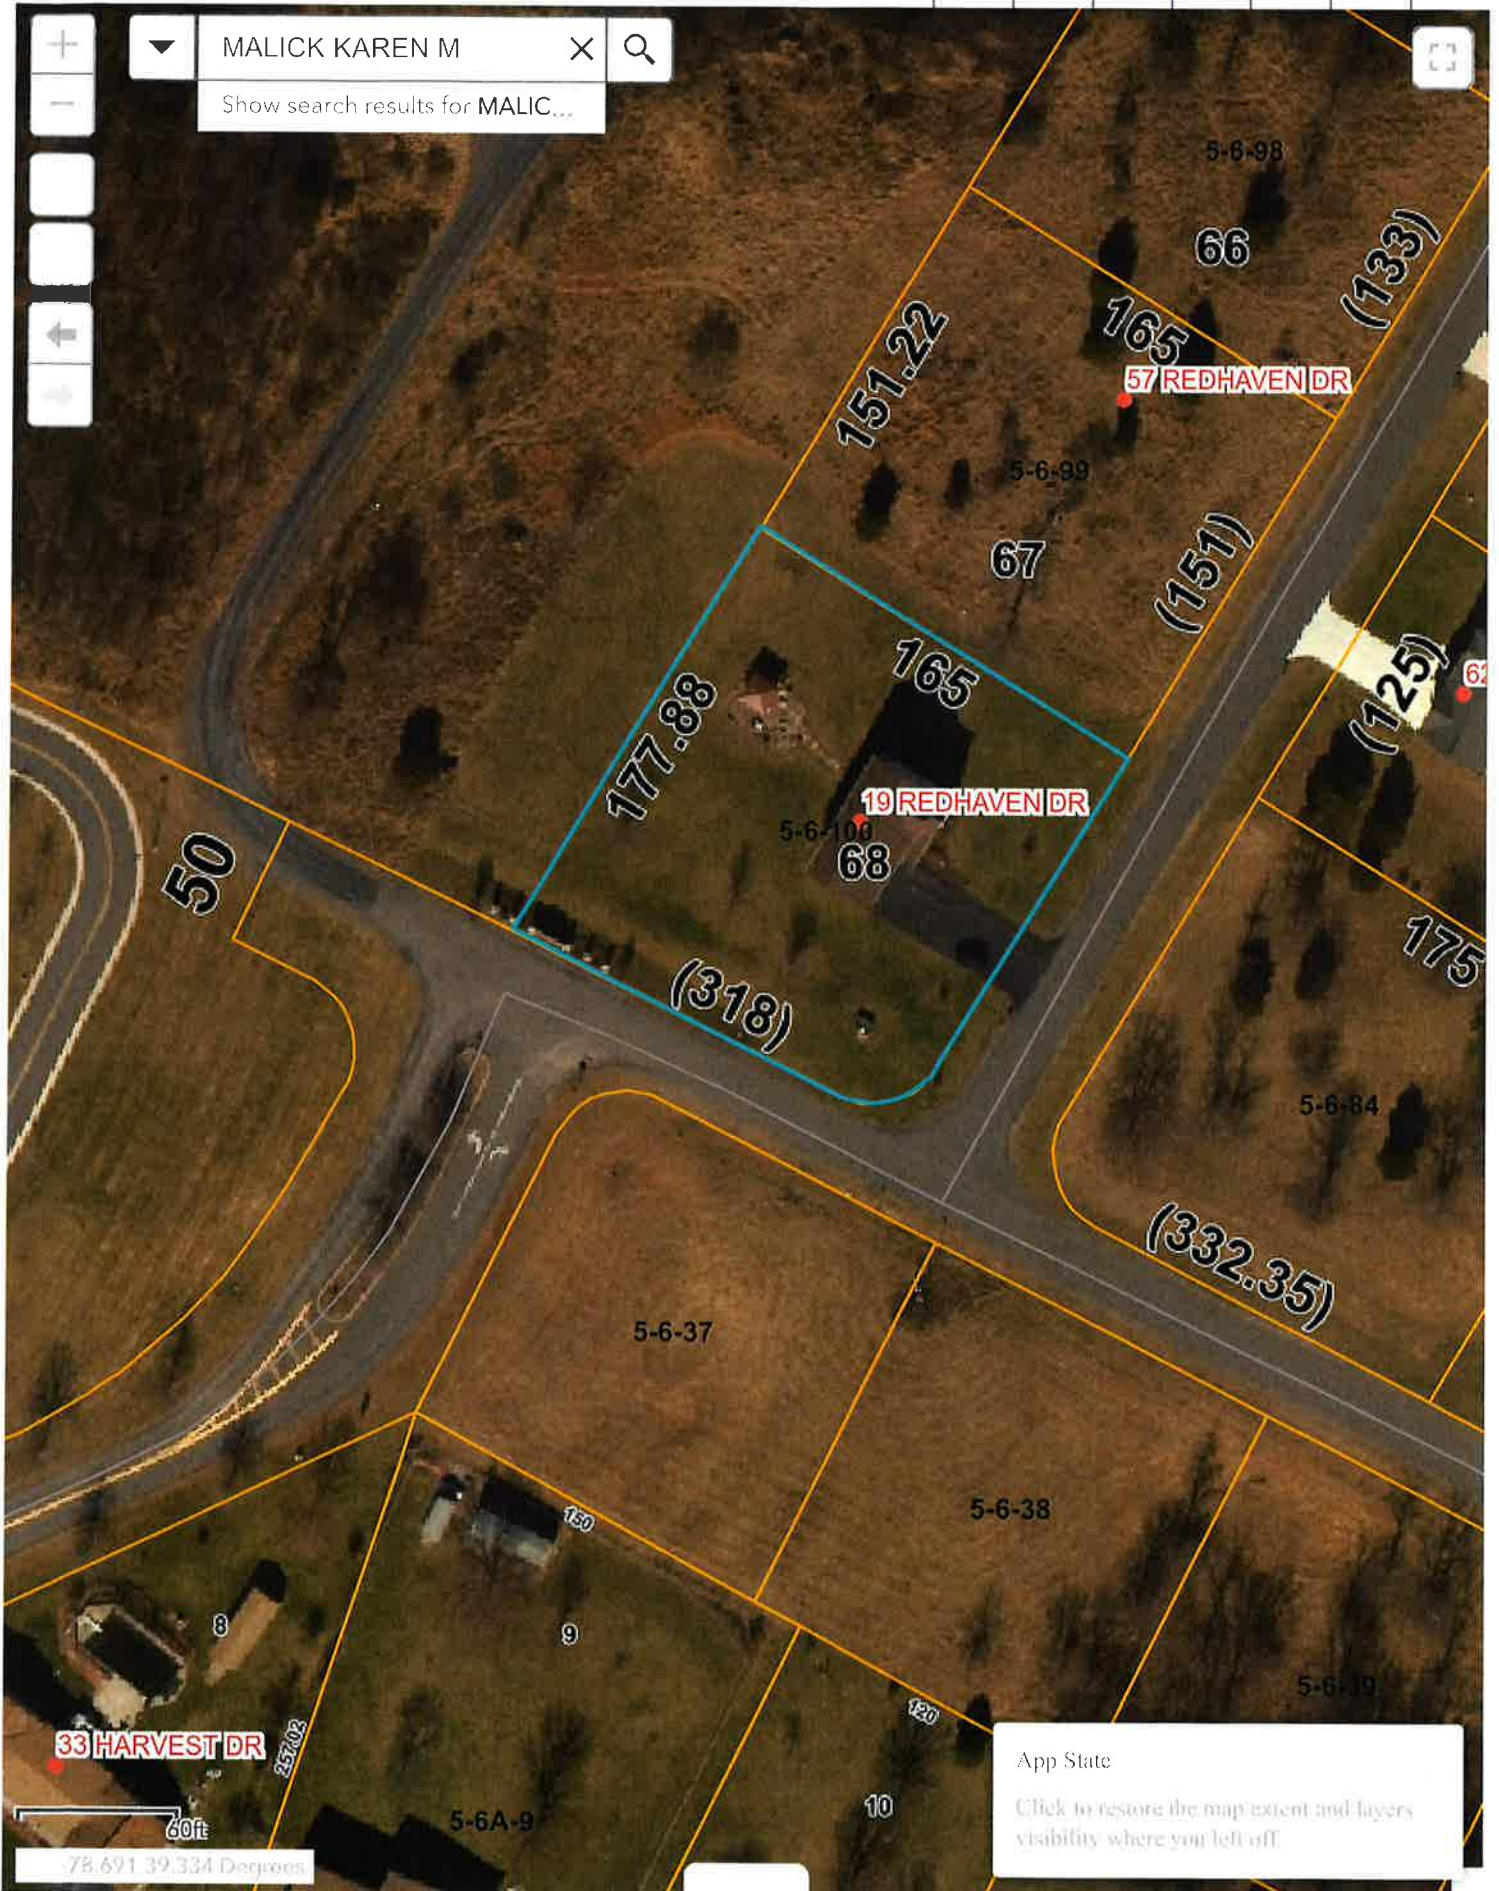

10-6211

CURVE	RAWDIG	ARL	SMITH	CHORD	CURVE	BOARD BEARING	INSTR. ANGLE
C2	30.00	87		42.90		N 87° 17' W	172°
C4	30.00	86.50		44.07		N 16° 18' 30" W	64.308°
C15	32.42	124				N 40° 17' 19" E	11.2534°
C16	32.42	0.34		123.38		N 32° 31' 07" E	49.100°
C17	34.00	51.20		1.16		N 32° 17' 17" E	2° 43.00°
C18	30.00	87		42.75		N 19° 45' 11" W	95° 1.60°
C20	30.00	86.50		40.71		N 71° 12' 32" E	95.2754°
C29	00	44		44.67		S 16° 18' 30" W	94° 17.00°
C31	30.00	38.84		40.71		S 72° 27' 32" E	85° 27.54°
				36.15		N 64° 28' 01" W	5° 10.32°

Sunrise Development Co.
201/324
Future Development

