


LINE	BEARING	DISTANCE
L1	N 54°56'00" E	197.24'
L2	N 56°40'00" E	119.78'
L3	N 78°34'10" E	197.54'
L4	N 50°12'50" E	106.13'
L5	N 47°47'30" E	188.90'
L6	N 66°20'30" E	194.50'
L7	N 49°55'10" E	126.84'
L8	N 43°14'00" E	83.77'
L9	N 52°16'50" E	214.65'
L10	N 33°12'20" E	180.47'
L11	N 15°29'50" E	132.88'
L12	N 39°00'10" E	134.16'
L13	N 59°42'20" E	140.22'
L14	N 43°26'10" E	91.31'
L15	N 26°19'50" E	159.27'
L16	N 68°10'20" E	137.90'
L17	N 42°57'40" E	137.49'
L18	N 82°35'30" E	91.89'
L19	N 68°46'20" E	75.36'
L20	N 29°46'50" E	65.62'
L21	N 87°36'20" E	72.50'
L22	N 60°04'50" E	78.22'
L23	N 38°50'20" E	53.23'
L24	N 28°12'50" E	164.67'
L25	S 37°59'00" E	126.47'
L26	S 51°11'00" E	96.50'
L27	S 42°38'30" E	99.94'
L28	S 29°04'40" E	48.21'
L29	S 53°50'10" E	110.55'
L30	S 70°00'20" E	122.35'
L31	S 54°08'00" E	167.75'
L32	S 62°23'50" E	72.39'
L33	S 65°23'30" E	91.33'
L34	S 50°47'20" E	98.22'
L35	S 39°21'40" E	41.39'

LINE	BEARING	DISTANCE
L36	S 31°53'20" E	30.99'
L37	S 51°03'40" W	125.30'
L38	S 50°41'30" W	49.83'
L39	S 61°31'20" W	45.26'
L40	S 39°15'50" E	63.65'
L41	S 32°01'30" E	54.29'
L42	S 25°14'00" E	104.33'
L43	N 87°42'30" E	59.45'
L44	N 73°18'00" E	76.69'
L45	N 77°20'00" E	54.93'
L46	S 81°57'30" E	33.03'
L47	S 68°19'30" E	22.81'
L48	S 73°20'40" E	150.57'
L49	S 80°34'00" E	125.96'
L50	N 65°07'40" E	129.06'
L51	N 35°46'40" E	89.02'
L52	N 72°05'50" E	50.38'
L53	S 36°26'50" E	65.44'
L54	S 23°17'30" E	36.30'
L55	S 00°21'10" W	74.99'
L56	S 09°58'00" W	113.45'
L57	S 46°22'40" E	383.86'
L58	S 45°54'20" E	292.65'
L59	S 25°05'10" W	47.47'
L60	S 32°04'40" W	42.04'
L61	S 39°58'30" W	60.04'
L62	S 43°56'00" W	60.51'
L63	S 47°41'00" W	65.96'
L64	S 51°40'50" W	86.48'
L65	S 49°37'40" W	43.05'
L66	S 42°25'20" W	80.65'
L67	S 34°00'00" W	65.42'
L68	S 35°58'20" W	53.77'
L69	S 43°42'20" W	112.54'
L70	S 39°34'50" W	56.09'

LINE	BEARING	DISTANCE
L71	S 35°06'30" W	190.43'
L72	S 36°36'30" W	86.63'
L73	S 30°17'00" W	36.18'
L74	S 83°50'50" W	67.40'
L75	N 68°39'20" W	51.41'
L76	N 34°00'40" W	97.71'
L77	N 83°09'20" W	46.07'
L78	N 50°29'20" W	203.32'
L79	N 63°55'50" W	164.95'
L80	N 47°57'00" W	110.96'
L81	N 09°32'30" W	67.74'
L82	N 30°15'30" W	161.16'
L83	N 75°13'10" W	130.46'
L84	N 61°10'30" W	94.33'
L85	N 30°58'00" W	35.84'

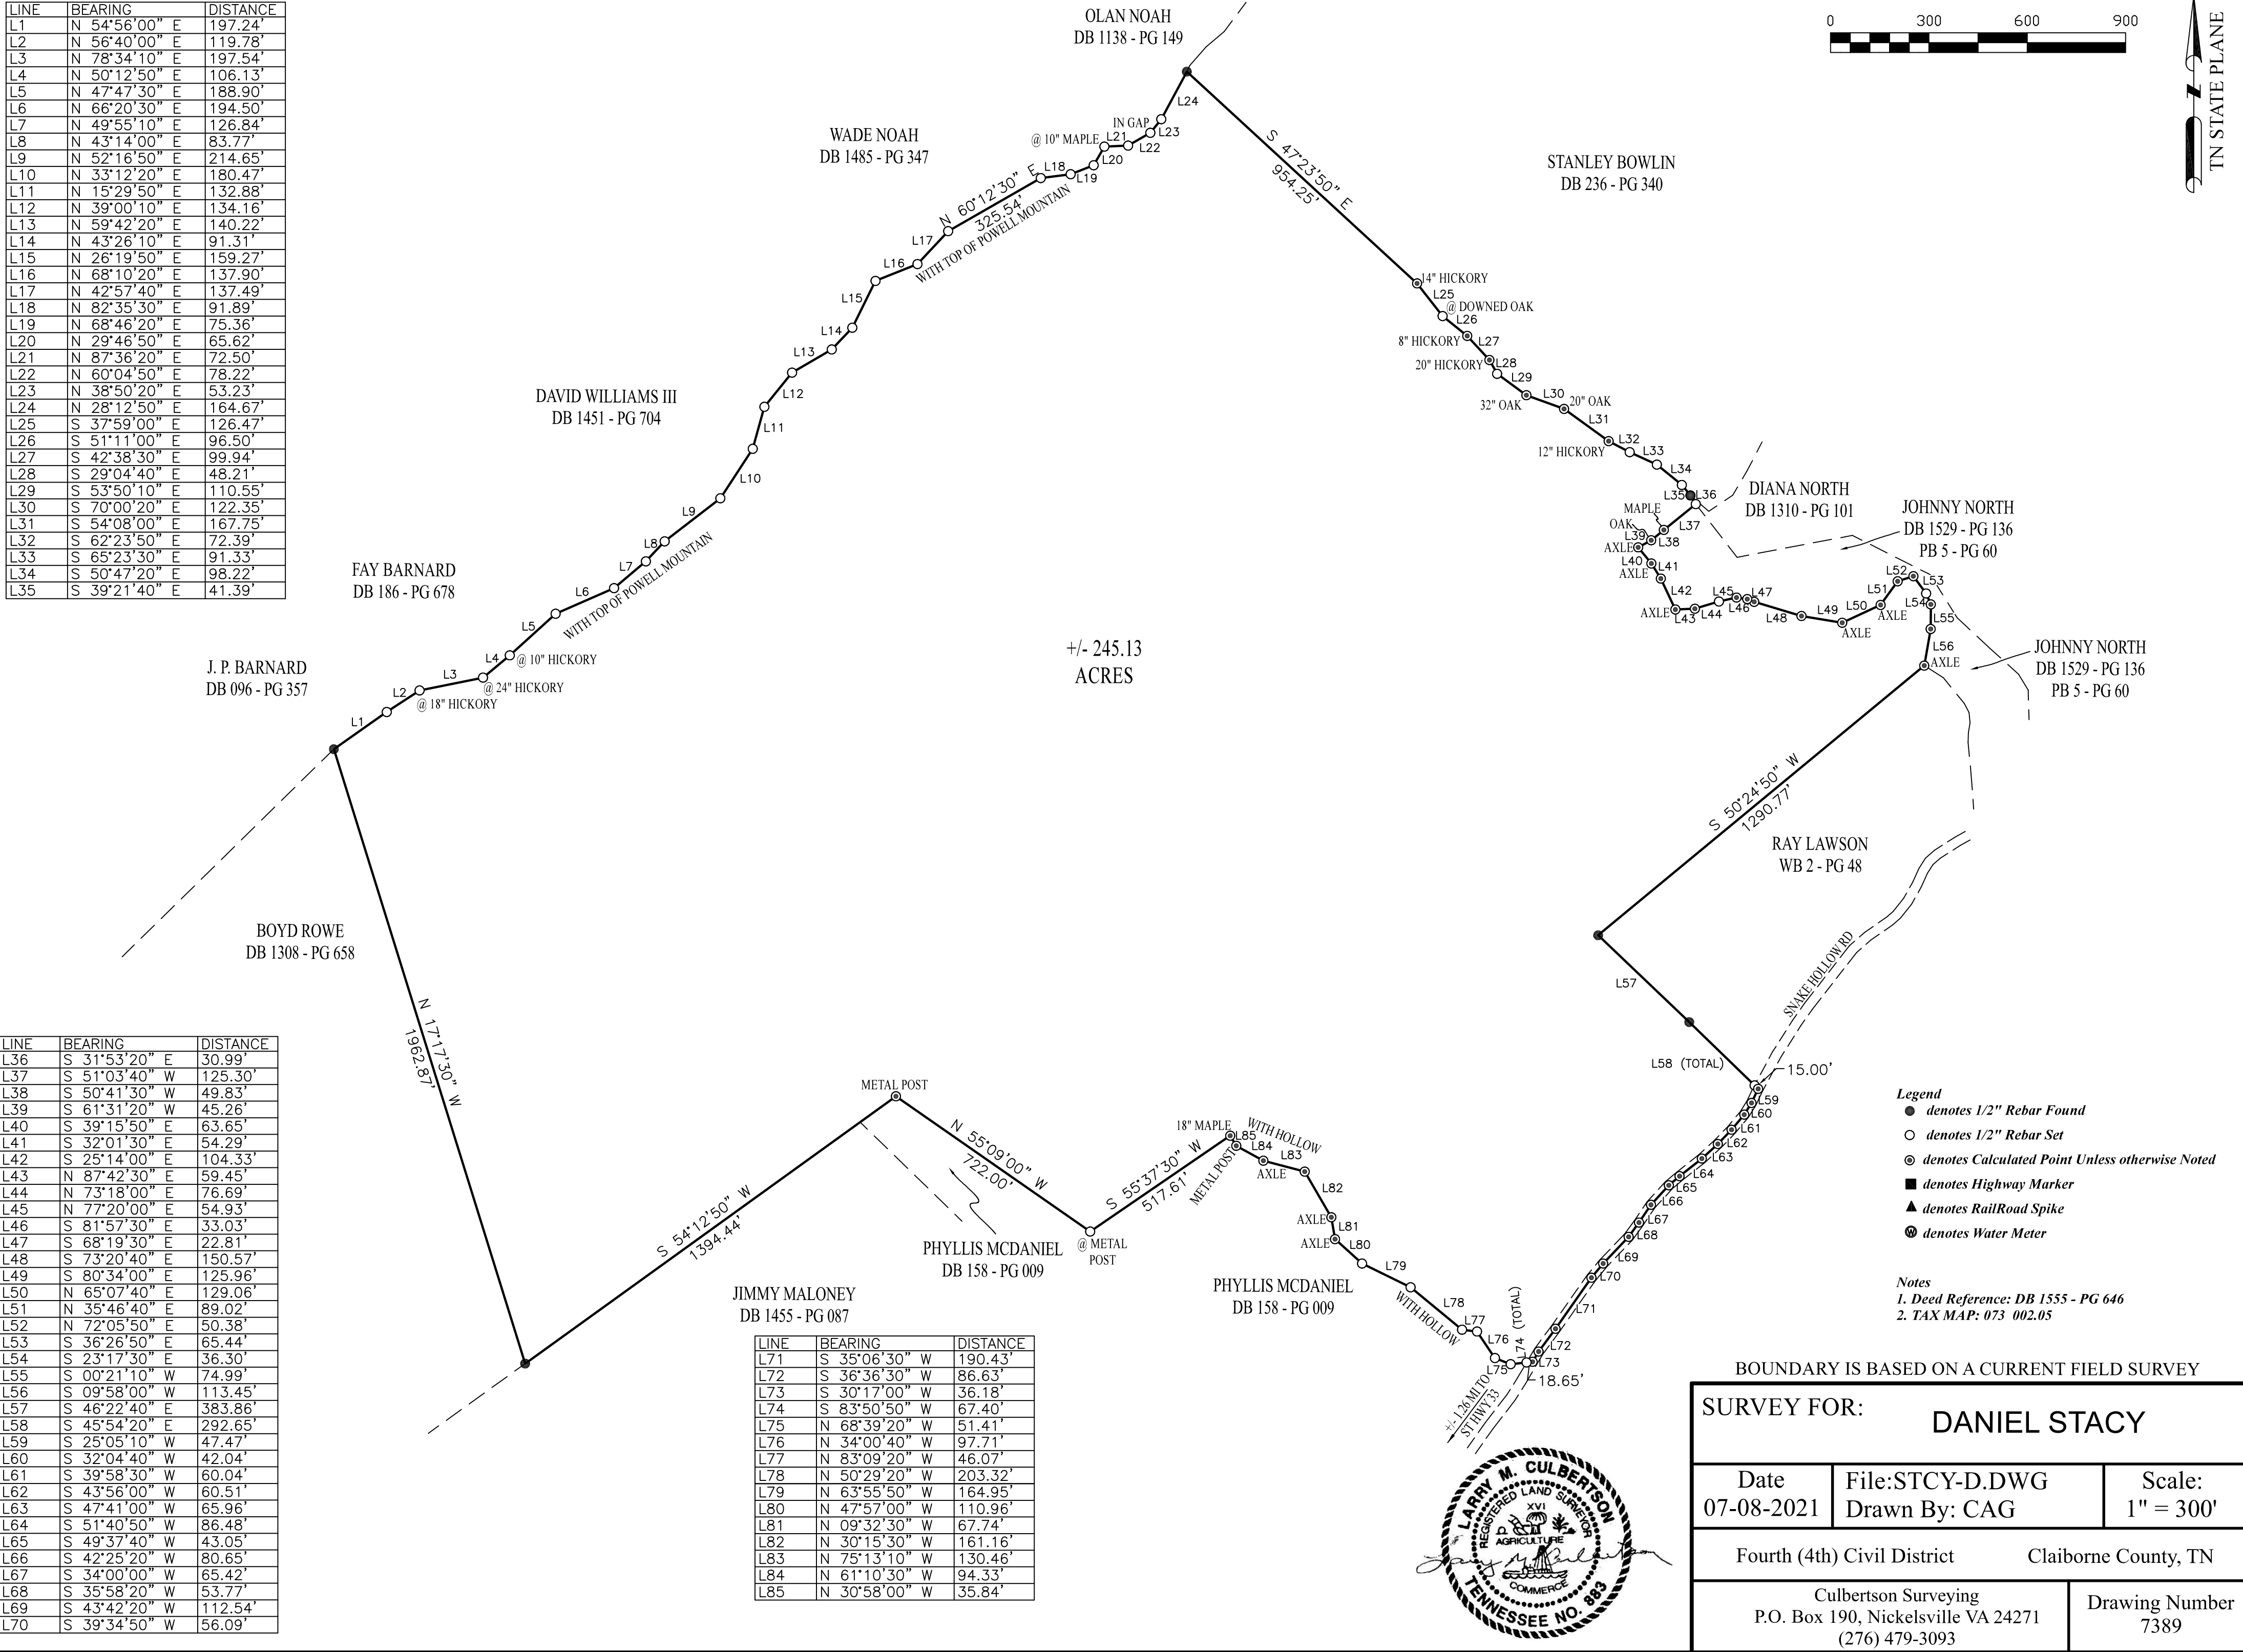

- Legend**
- denotes 1/2" Rebar Found
 - denotes 1/2" Rebar Set
 - ⊙ denotes Calculated Point Unless otherwise Noted
 - denotes Highway Marker
 - ▲ denotes RailRoad Spike
 - ⊕ denotes Water Meter

Notes
1. Deed Reference: DB 1555 - PG 646
2. TAX MAP: 073 002.05

BOUNDARY IS BASED ON A CURRENT FIELD SURVEY

SURVEY FOR: DANIEL STACY		
Date 07-08-2021	File:STCY-D.DWG Drawn By: CAG	Scale: 1" = 300'
Fourth (4th) Civil District Claiborne County, TN		
Culbertson Surveying P.O. Box 190, Nickelsville VA 24271 (276) 479-3093		Drawing Number 7389