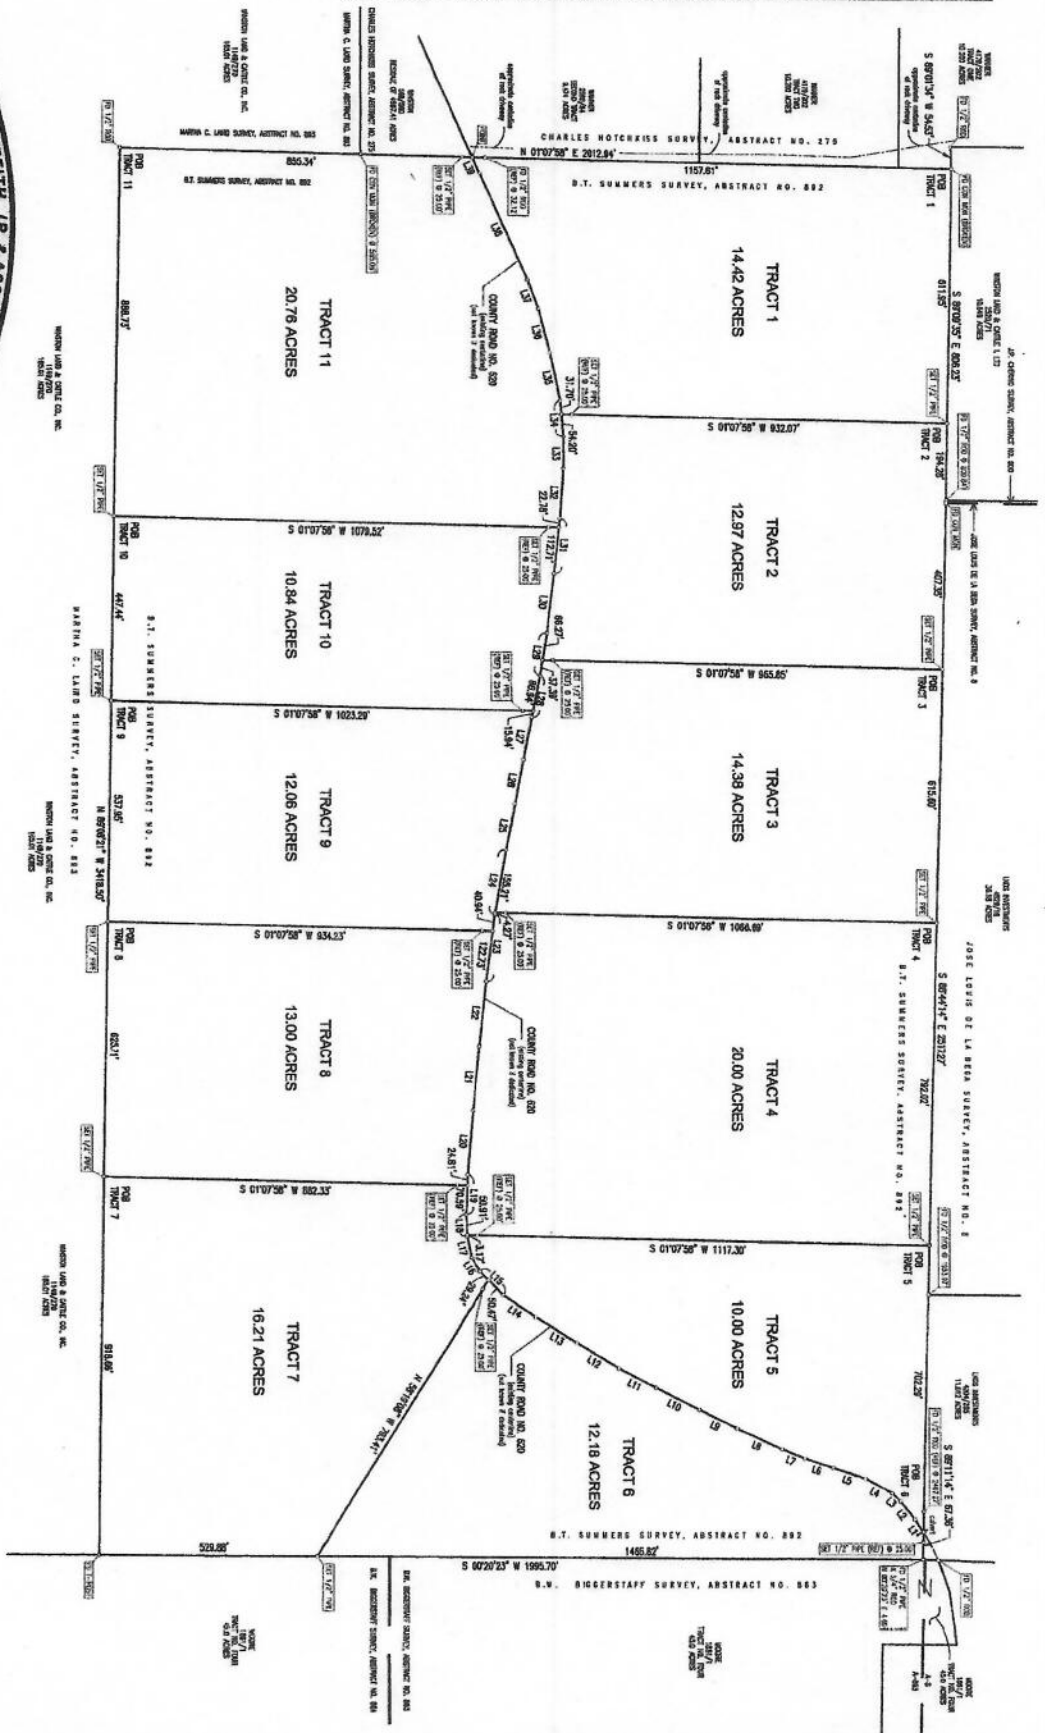


[illegible]

		ENGINEERS - SURVEYORS Everett Griffin, Jr. & Associates Inc. 400 NORTH THIRD STREET LYNN, TEXAS 75901 806-654-2288 806-654-2289 TEXAS SURVEYING LICENSE NO. 12070	
PARTITION PLAT AMERLINA EXCAVATING, LLC 156.82 ACRES TRACT B.T. SUMMERS SURVEY, ABSTRACT NO. 892 NACOGDOCHES COUNTY, TEXAS		Drawn By:  W. H. NELSON Checked By:  R. H. HINES Designed By:  R. H. HINES Surveyed By:  R. H. HINES Scale: 1" = 40.00' Date: 11-25-04 File No.: 11-25-04 Sheet No.: 1 of 1	