


Driven My

Hampshire Parcel Viewer

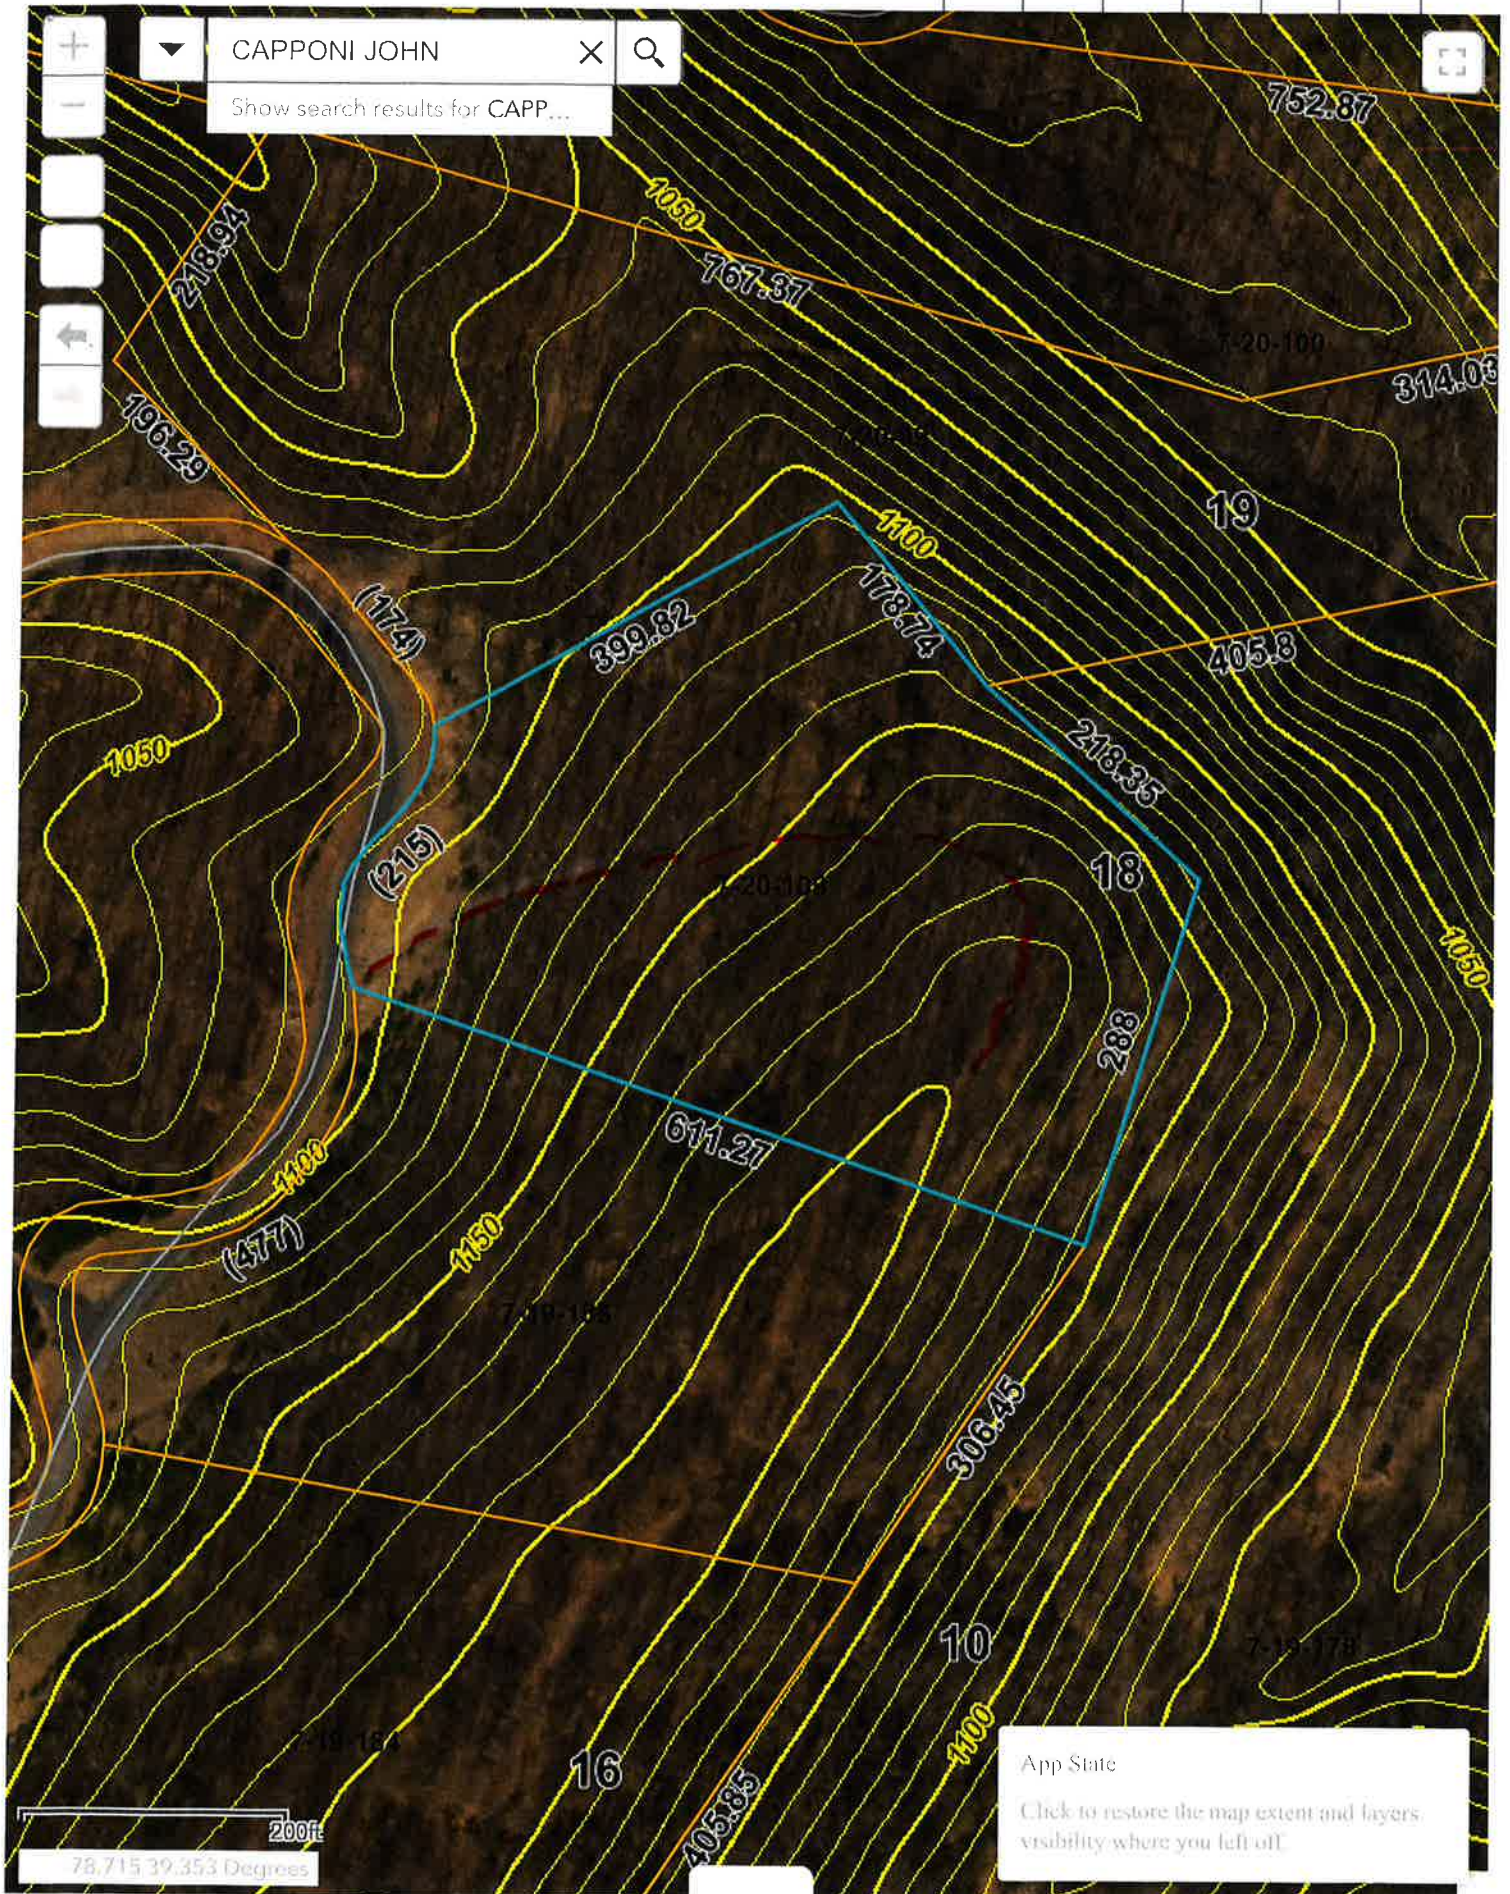

2
C.

20

26
AC.

LOT 16
14± AC.

LOT 23
12.36± AC.

LOT 19
6.18± AC.

LOT 18
4.94± AC.

LOT 17
4.70± AC.

LOT 10
18.45± AC.

LOT 9
10.07± AC.

MATCHLINE 6 of 6

EX. 20' RIGHT-OF-WAY
PB 2/PG 59
AND EX. R.O.W.
FOR A ROAD 20 FEET WIDE
EXCLUSIVE OF DITCHES
AND CULVERTS
DB 132/PG 101

PROPOSED
27' PSD
UTILITY ESMT.

PROPOSED
SEPTIC
AREA

PROPOSED
HOUSE
LOCATION

PROPOSED
HOUSE
LOCATION

PROPOSED
SEPTIC
AREA

PROPOSED
SEPTIC
AREA

PROPOSED
HOUSE
LOCATION

PROPOSED
RED FEATHER
DRIVE

PROPOSED
SEPTIC
AREA

PROPOSED
HOUSE
LOCATION

PROPOSED
HOUSE
LOCATION

PROPOSED
SEPTIC
AREA

PROPOSED
SEPTIC
AREA

PROPOSED
HOUSE
LOCATION

LOIS M. HOCKENSMITH
DB 415 PG 4
ID #07-020-0
USE: RESIDENT

LOIS M. HOCKE
DB 415
ID #07-0
USE: RES

STATE OF WEST VIRGINIA.
The foregoing instrument
and exhibited to record.

LOIS M.
H.C.