

4 CAMBRIDGE TOWNSHIP
N.W. QTR. SECTION 5
T-2 N; R-3 W
GUERNSEY COUNTY, OHIO

SURVEYED FOR KAUFMAN REALTY



SCALE: 1"=200'

- 5/8" REBAR FOUND
UNLESS OTHERWISE NOTED
- △ R.R. SPIKE SET
- MAG NAIL SET
- 5/8" REBAR SET WITH I.D. CAP
I.D. CAP MARKED "BAKER
SURVEYING LLC"

REFERENCES



DEED VOL. 137 PAGE 642
DEED VOL. 379 PAGE 412
DEED VOL. 379 PAGE 426
O.R. VOL. 135 PAGE 558
O.R. VOL. 99 PAGE 183
O.R. VOL. 482 PAGE 753
O.R. VOL. 371 PAGE 857
O.R. VOL. 549 PAGE 2508
O.R. VOL. 364 PAGE 598
O.R. VOL. 340 PAGE 292

BASIS OF BEARINGS FROM
OHIO STATE PLANE COORDINATE
SYSTEM, SOUTH ZONE, N.A.D. 83



I CERTIFY THIS SURVEY TO BE CORRECT
TO THE BEST OF MY KNOWLEDGE.

A-L-G
AARON L. GERBER P.S. 8379
DATE: JULY 7, 2021
ALG/VJD
FILE NAME: WORK5\S-337-21\CNK

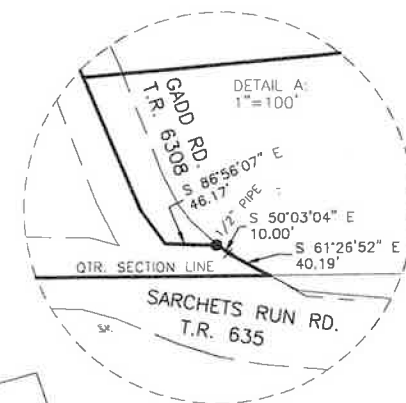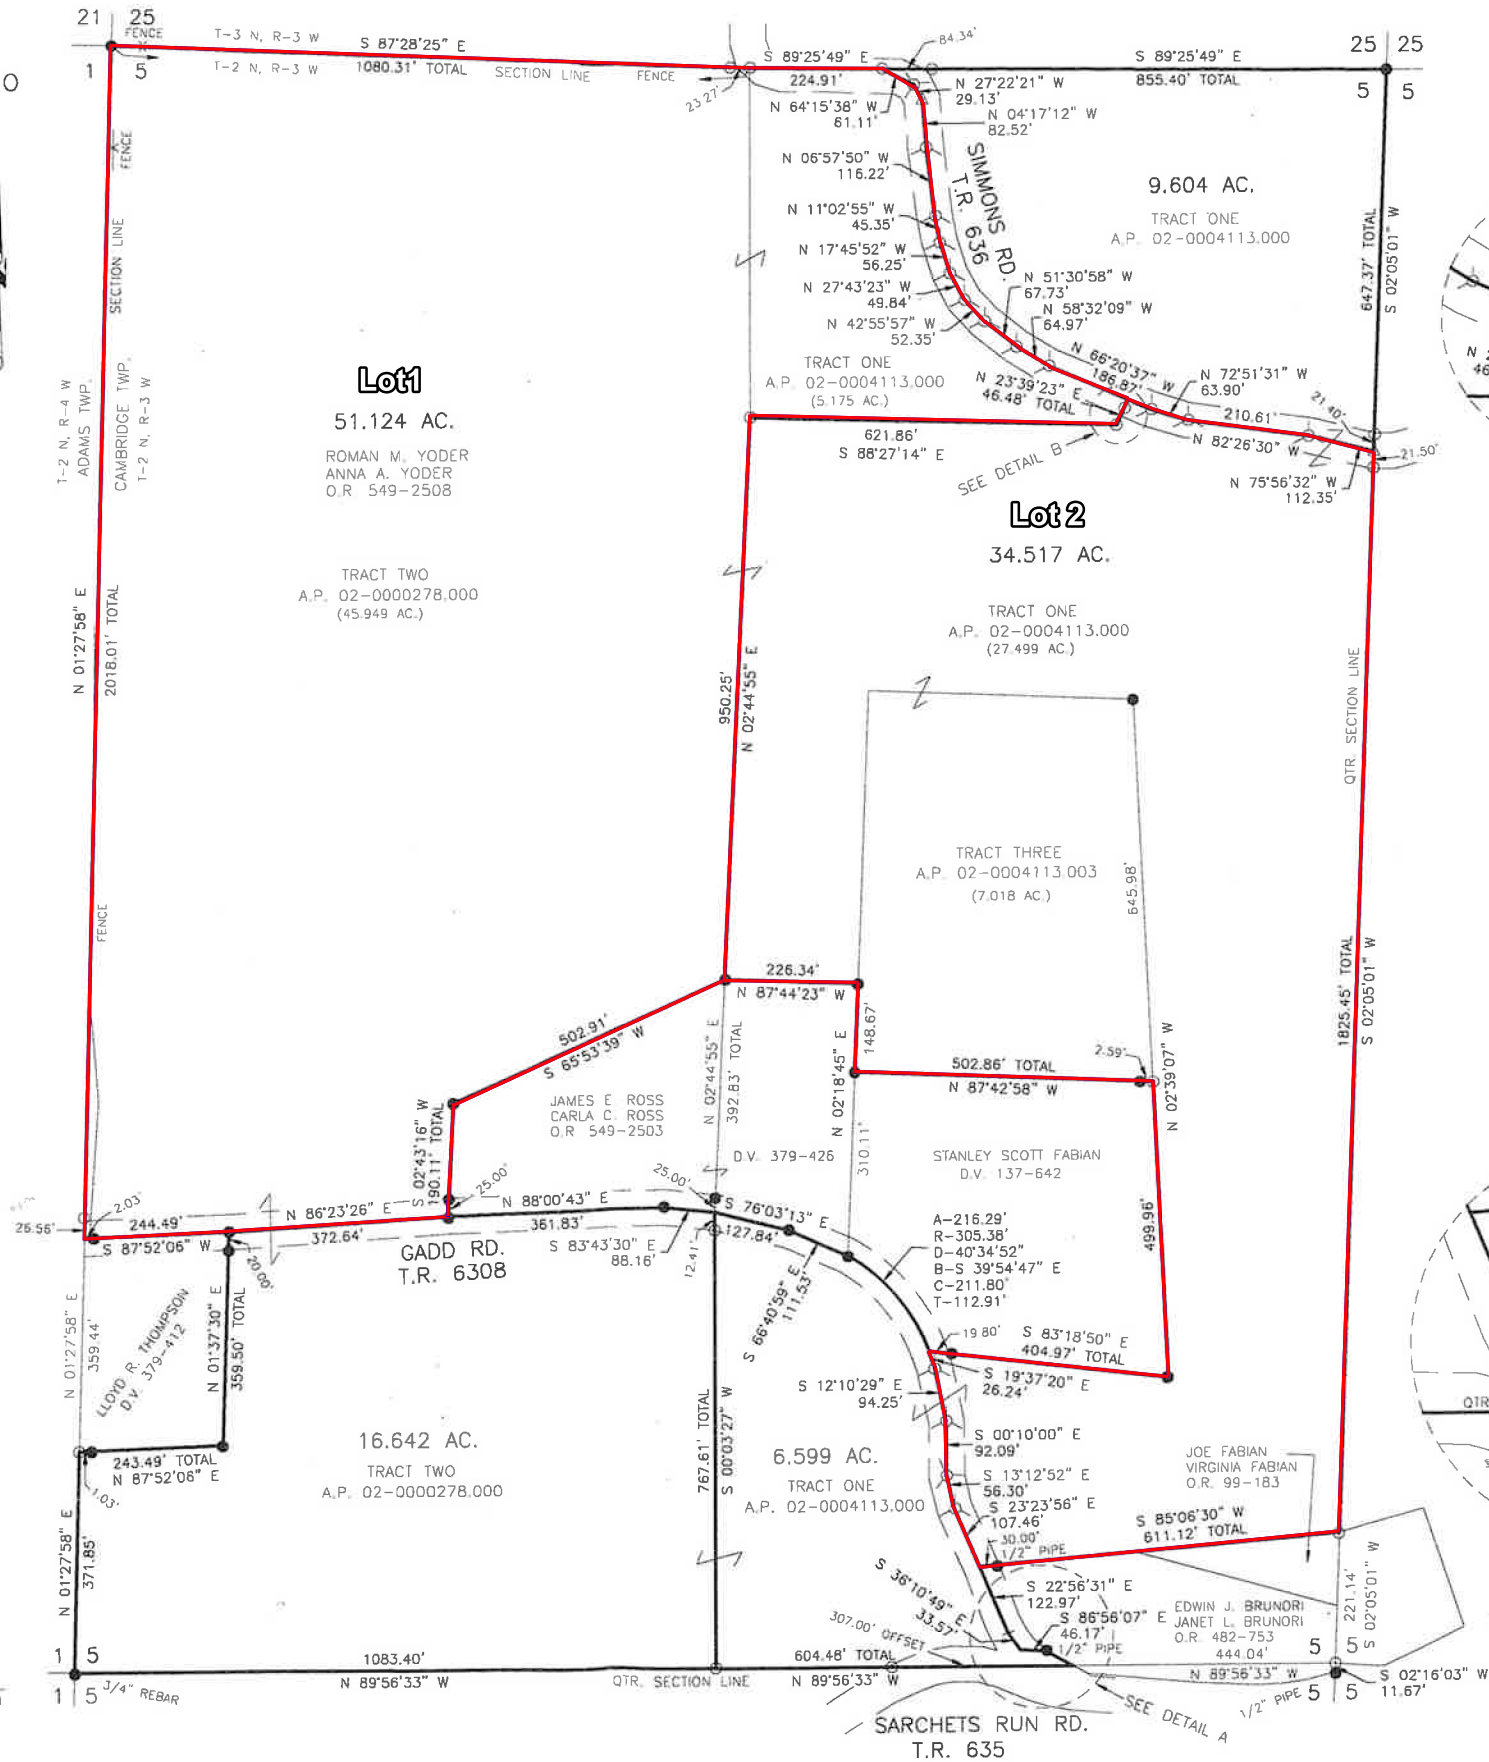

BAKER SURVEYING, LLC
138 N. CLAY STREET
MILLERSBURG, OHIO 44654
PH. 330-674-4788
EMAIL: bakersurveying@gmail.com