



SEE SHEET 4 OF 4 SHEETS

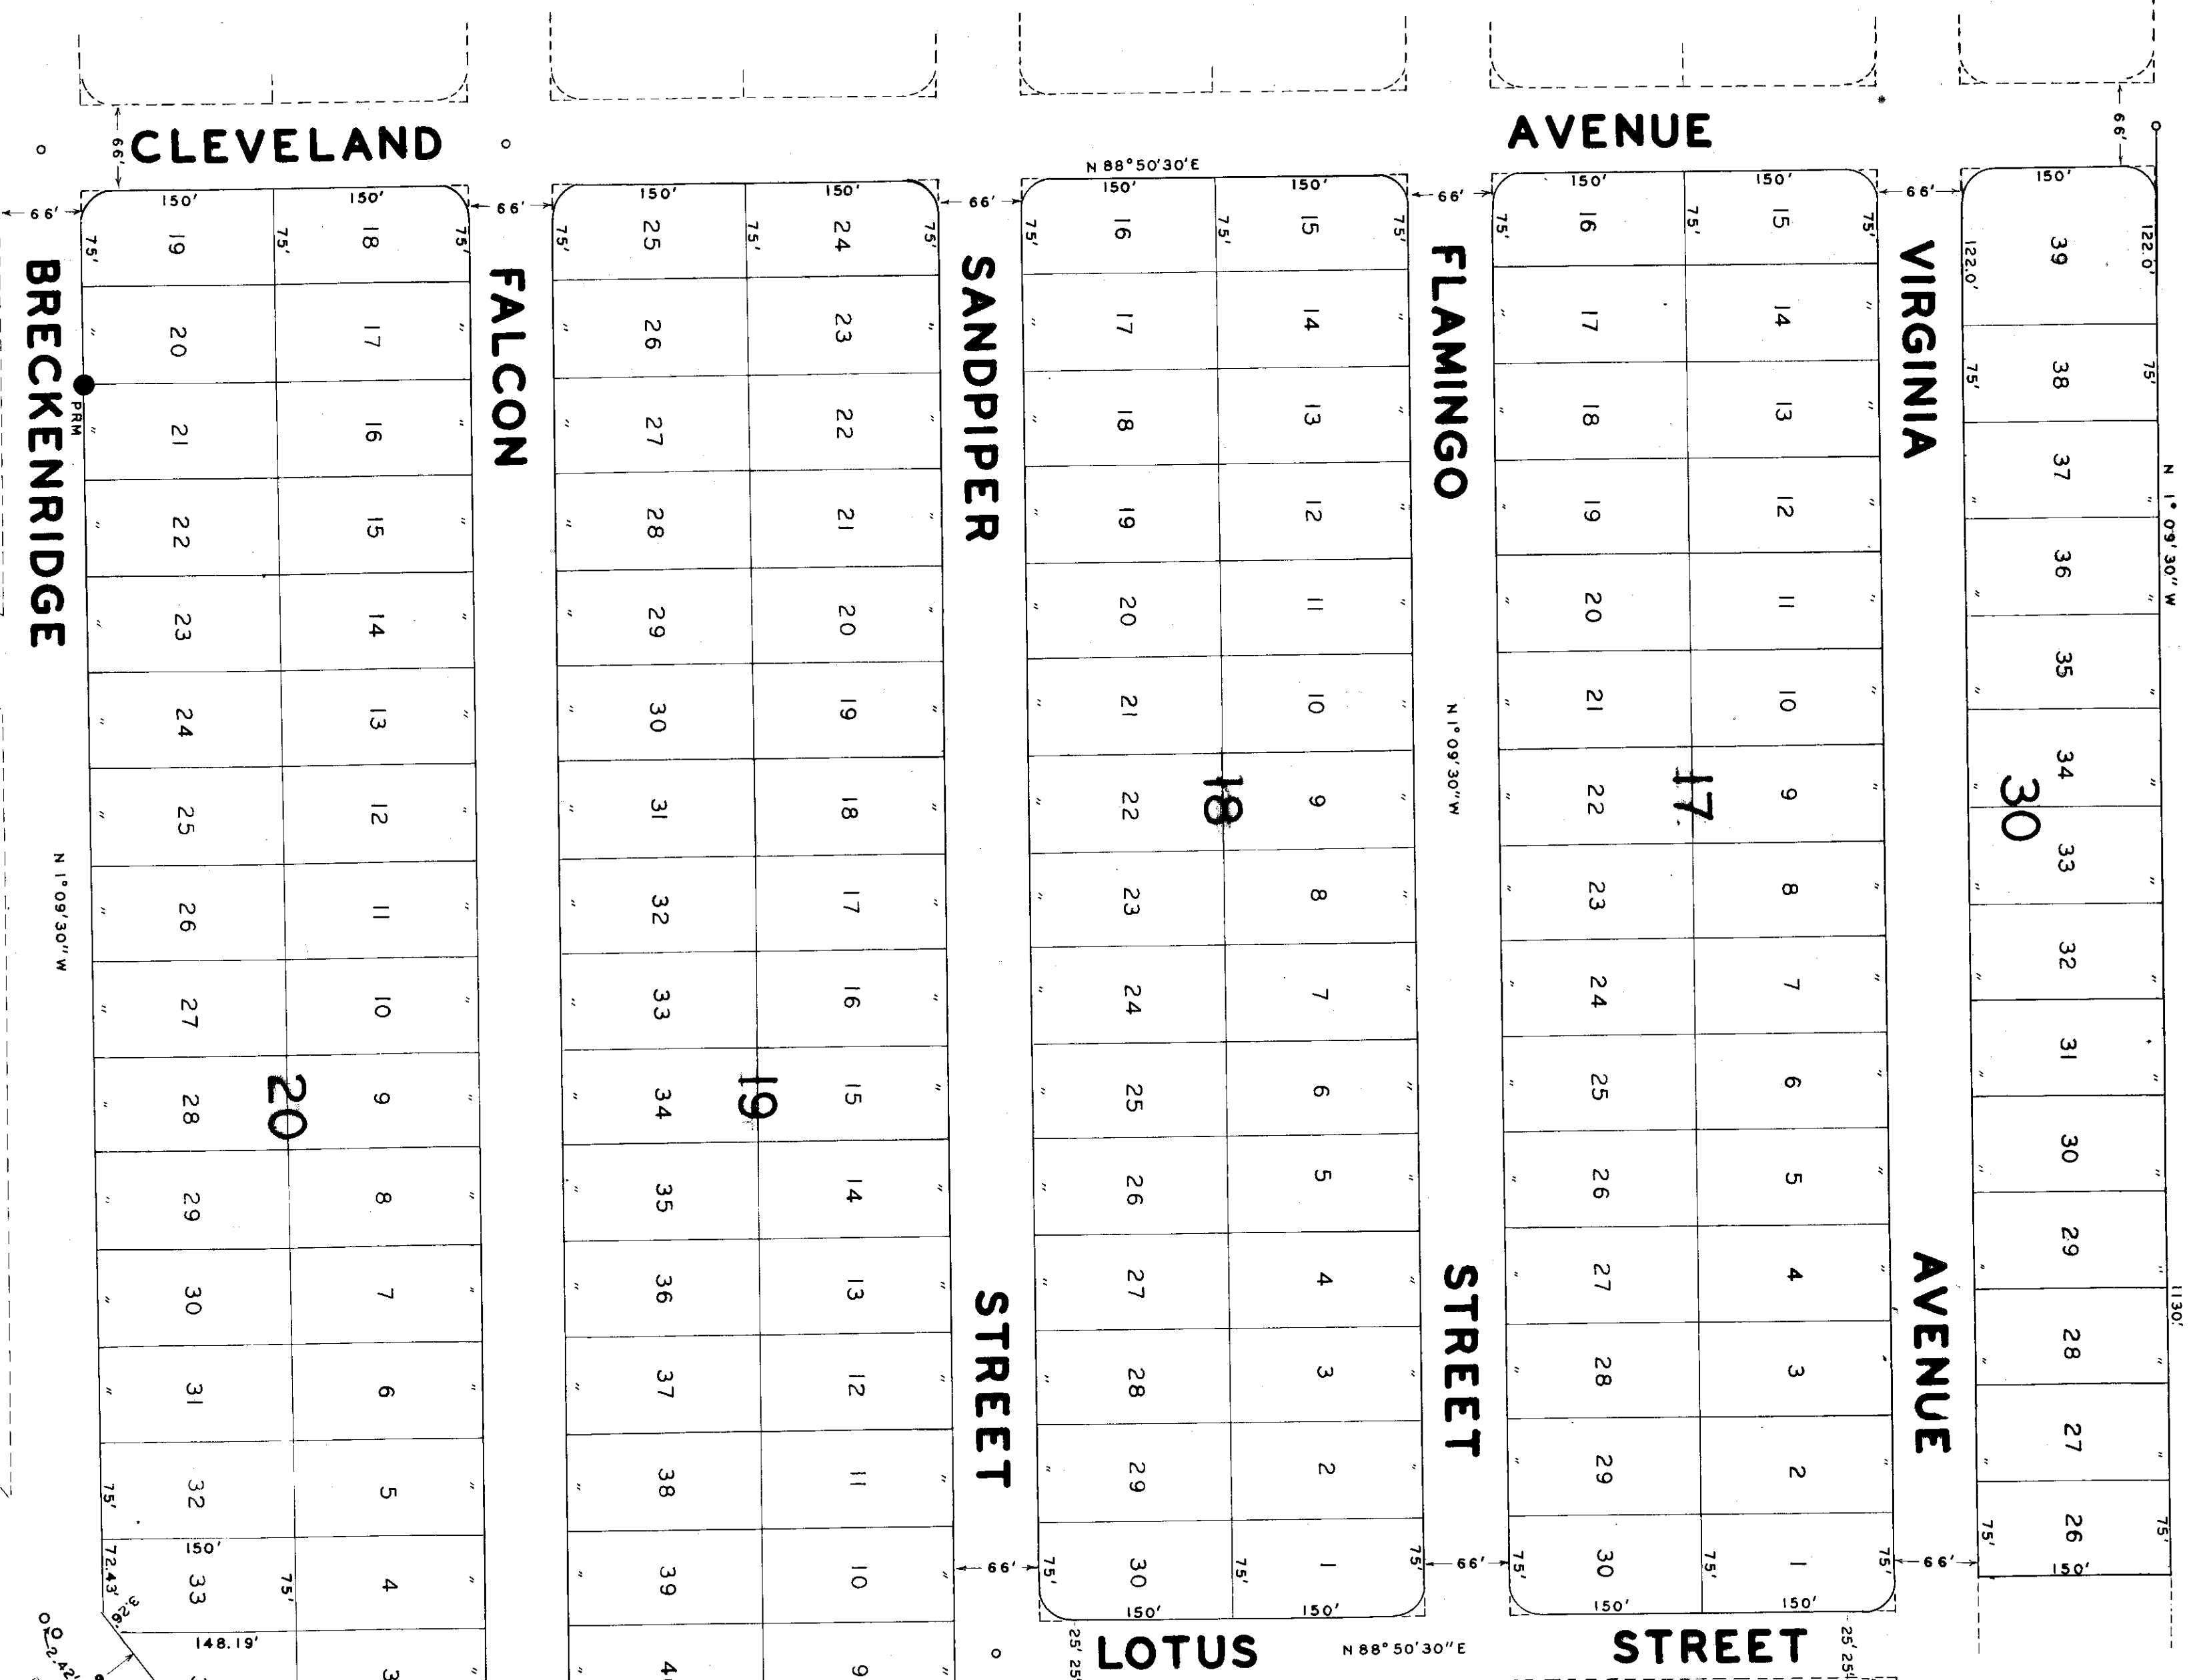

SEE SHEET 1 OF 4 SHEETS

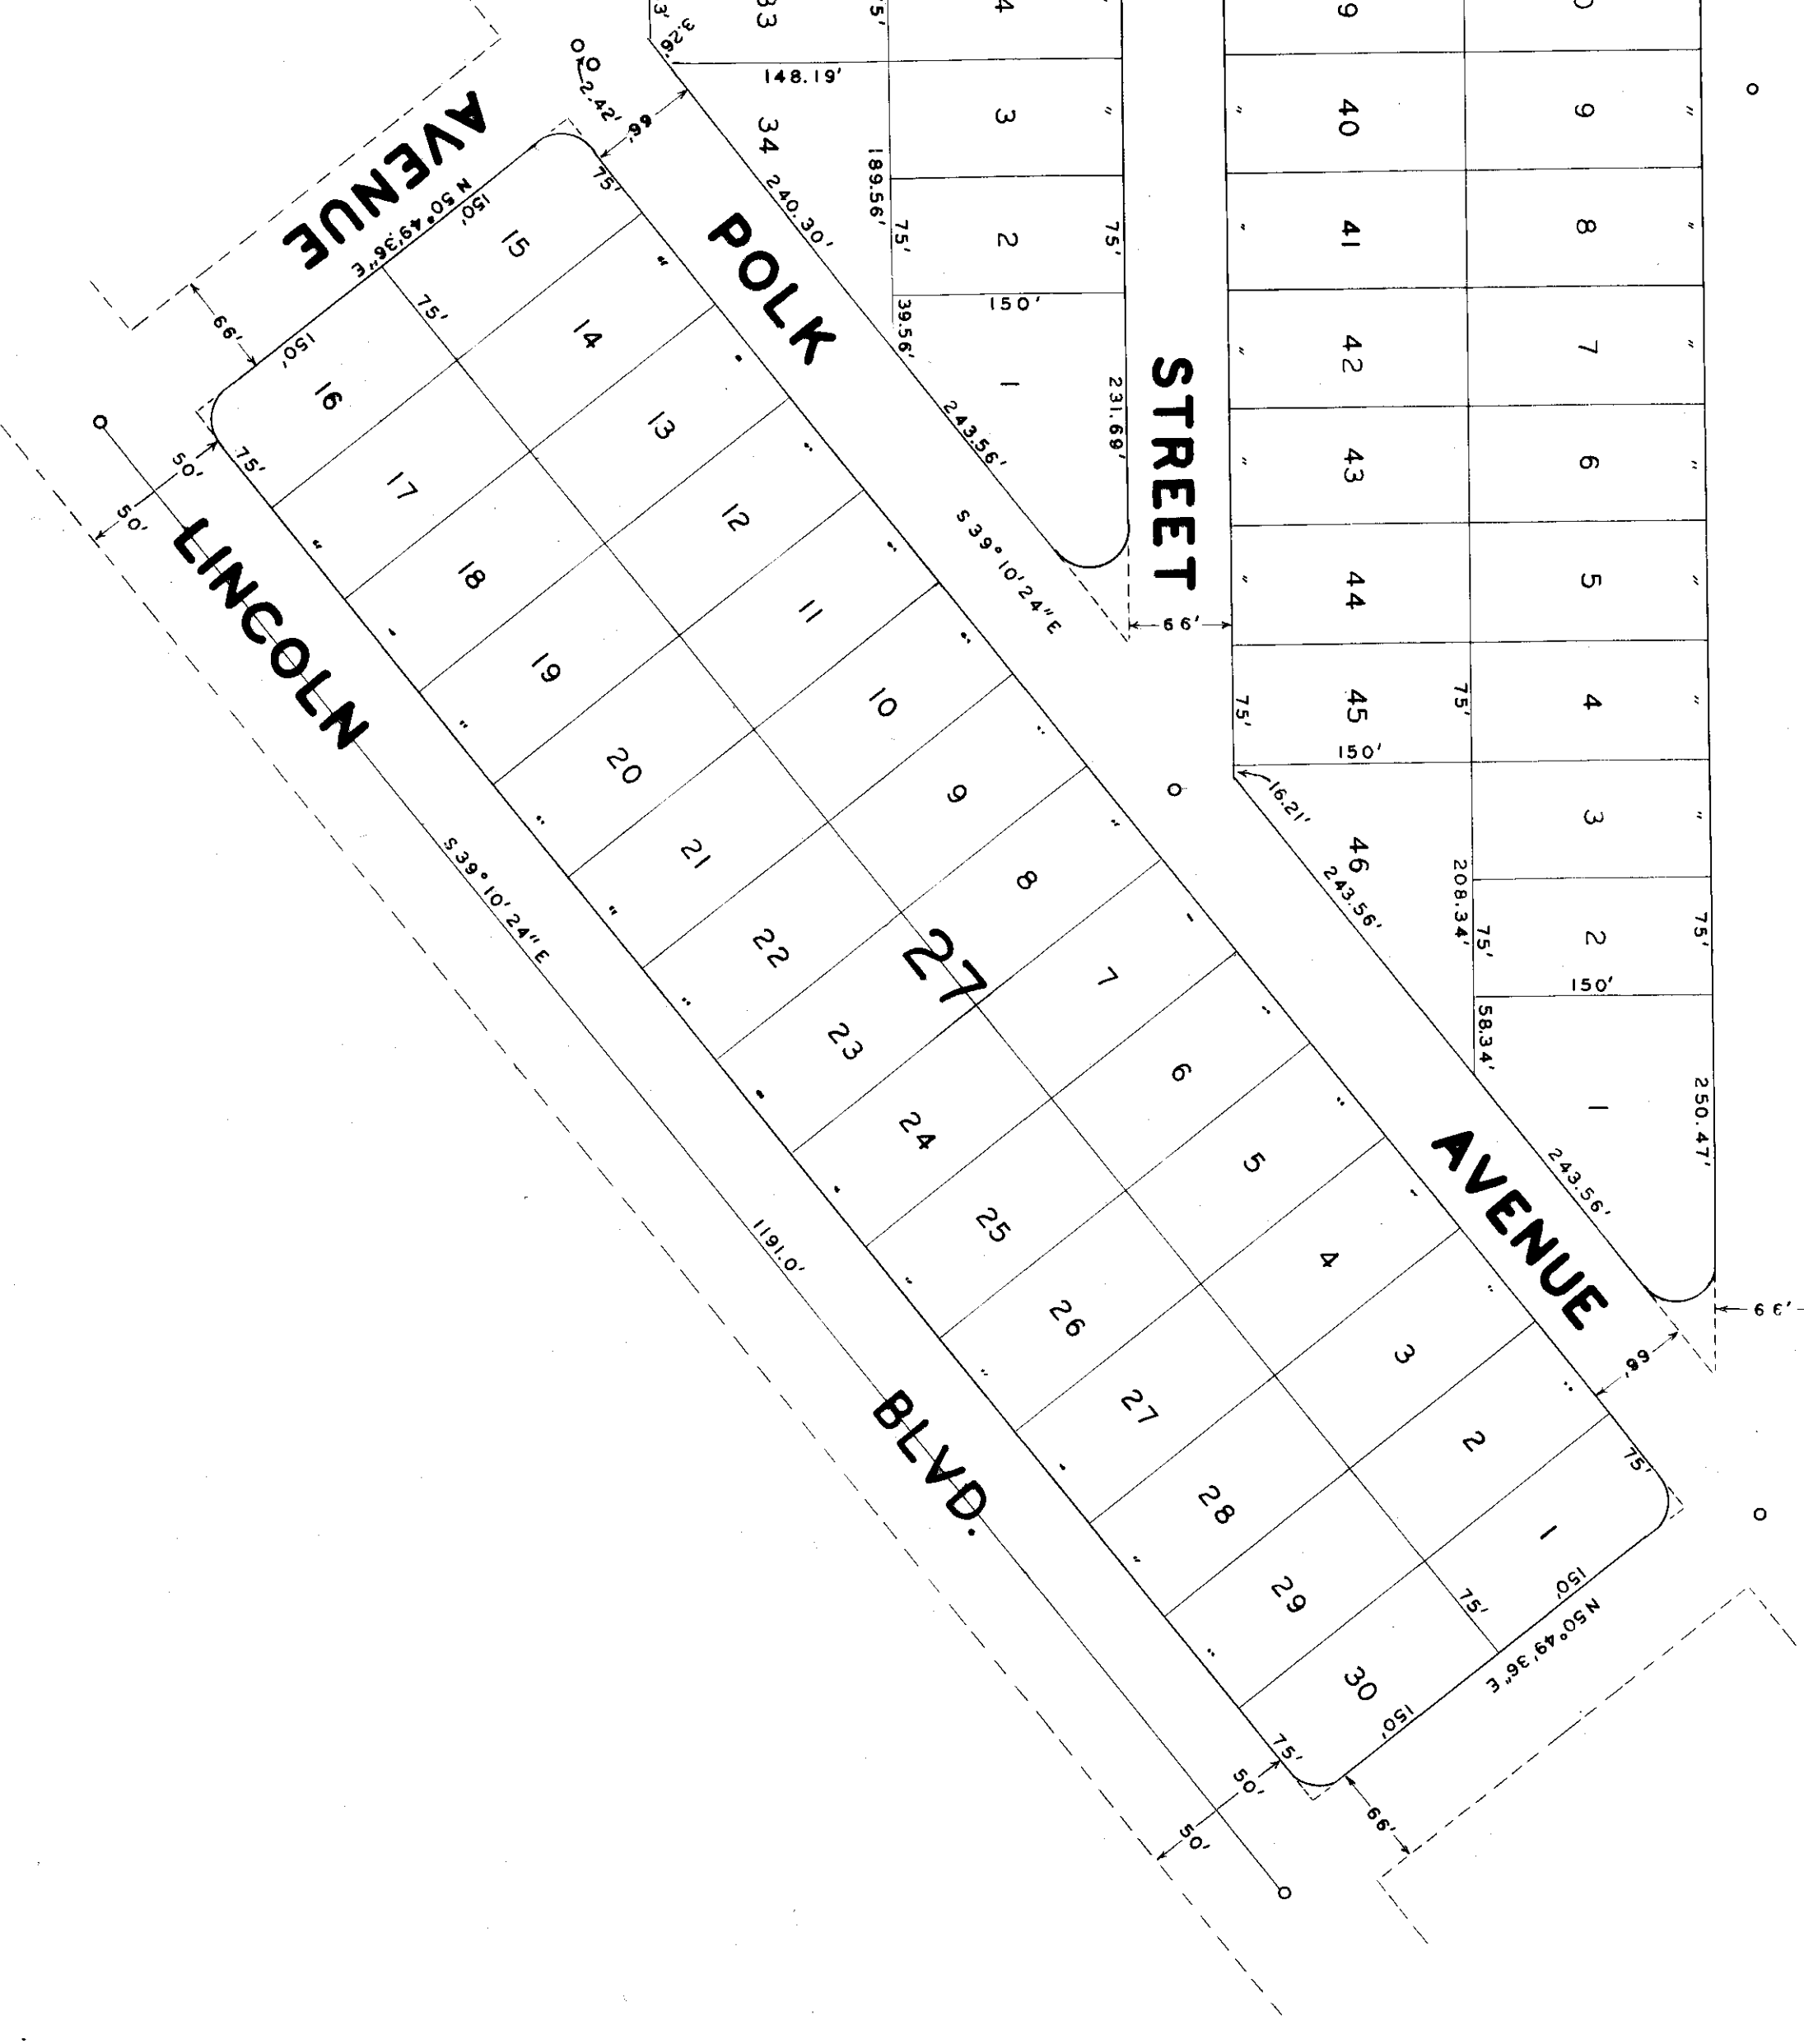

HIGHLANDS PARK SECTION P

A SUBDIVISION OF PORTIONS OF
SECTIONS 28 & 33, TWP. 36S, RGE. 30E,
HIGHLANDS COUNTY, FLORIDA

SCALE IN FEET
0 100 200 300
SCALE 1" = 100'










ENGINEER'S NOTE:
CONCRETE LOTS ARE TO INTERSECTION OF
STREET LINES EXTENDED UNLESS OTHERWISE INDICATED.
ALL RADII ARE 25 FEET UNLESS OTHERWISE INDICATED.
● INDICATES PERMANENT REFERENCE MONUMENT.

JAMES F. MCLURE & ASSOCIATES
ENGINEERS
SURVEYORS
LAKE PLACID, FLORIDA
DATE: 10/1/80
DRAWN BY: J.F.M.
CHECKED BY: R.G.
APPROVED: J.F.M.
JAMES F. MCLURE, JR., REG. NO. 760

ENGINEERS NOTE:
DISTANCES ON CORNER LOTS ARE TO INTERSECTION OF
BLOCK LINES EXTENDED UNLESS OTHERWISE INDICATED.
ALL RADII ARE 25 FEET UNLESS OTHERWISE INDICATED.
● INDICATES PERMANENT REFERENCE MONUMENT.

SCALE IN FEET
0 50 100 200 300
SCALE 1"=100'

SEE
INSERT
ABOVE

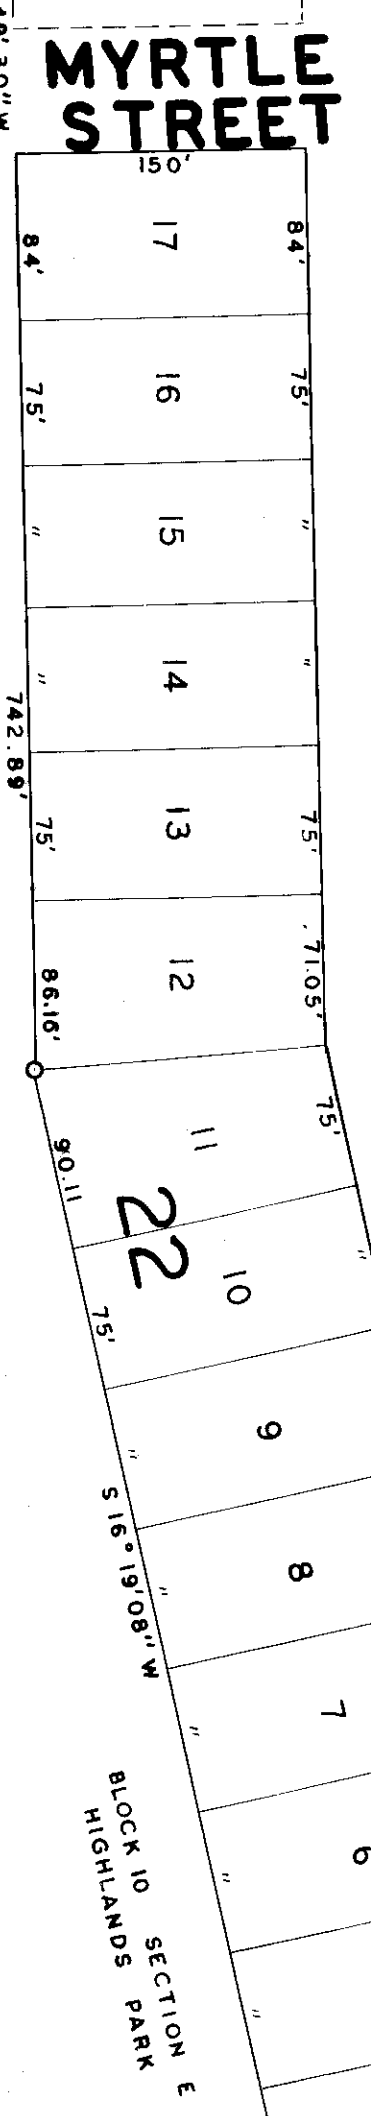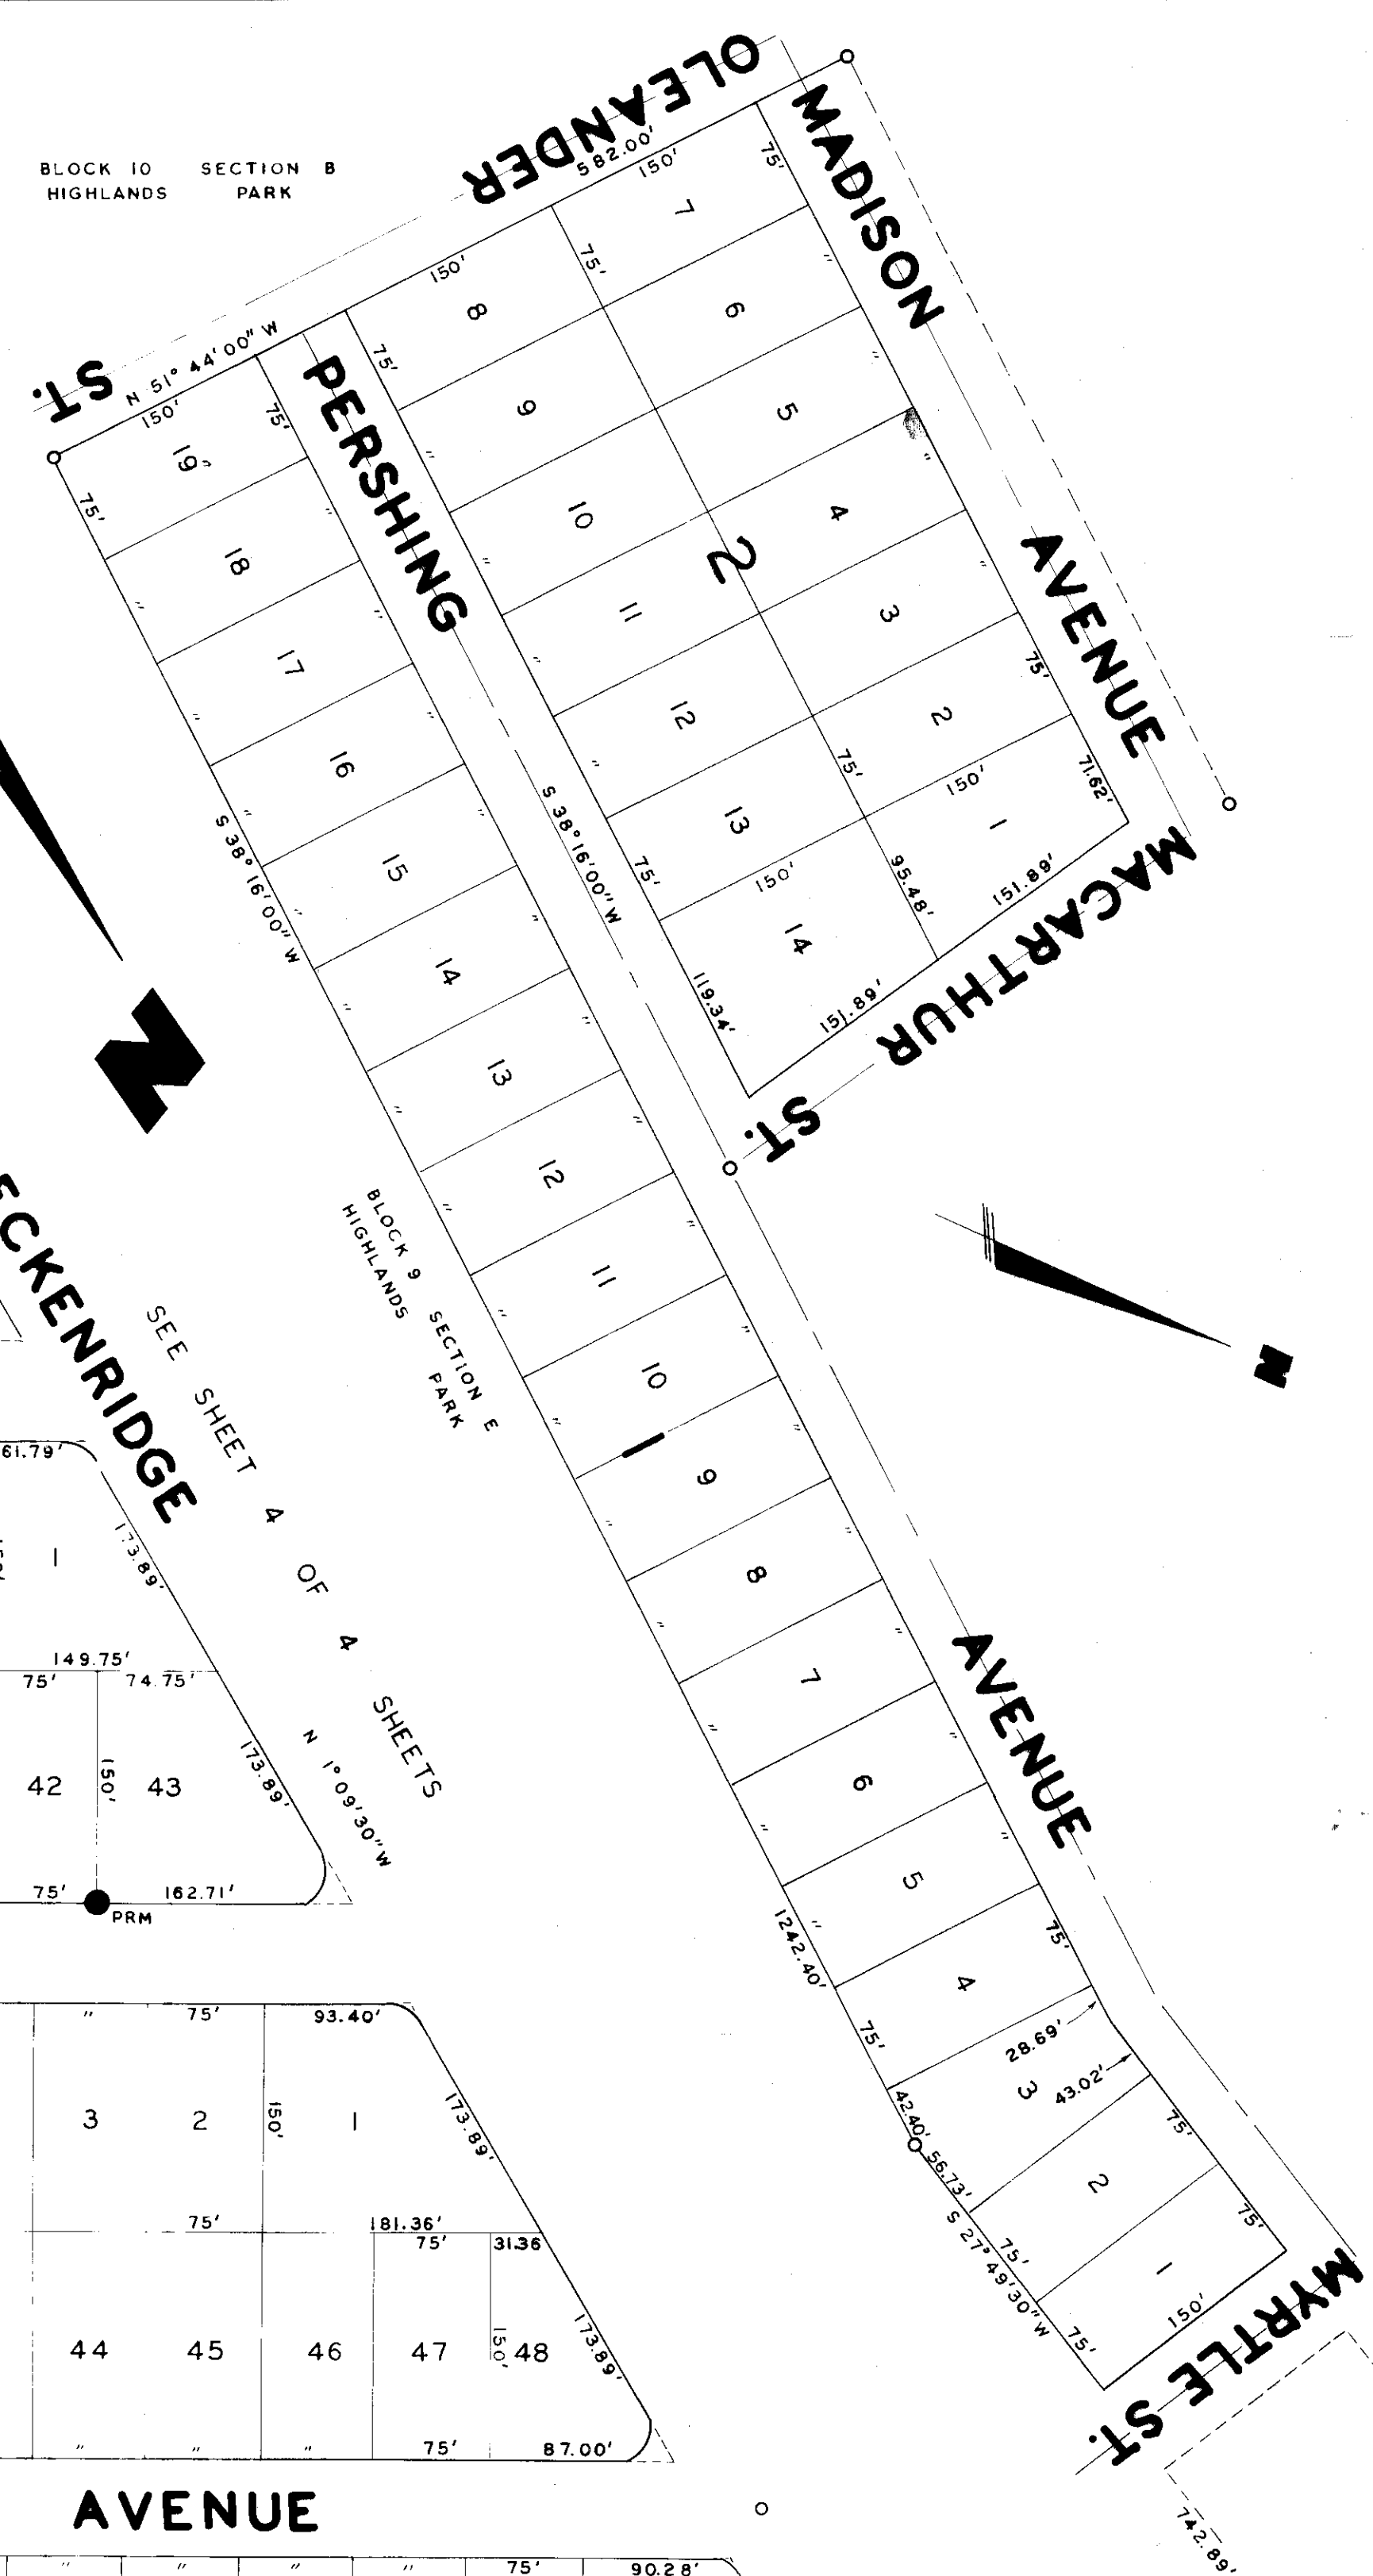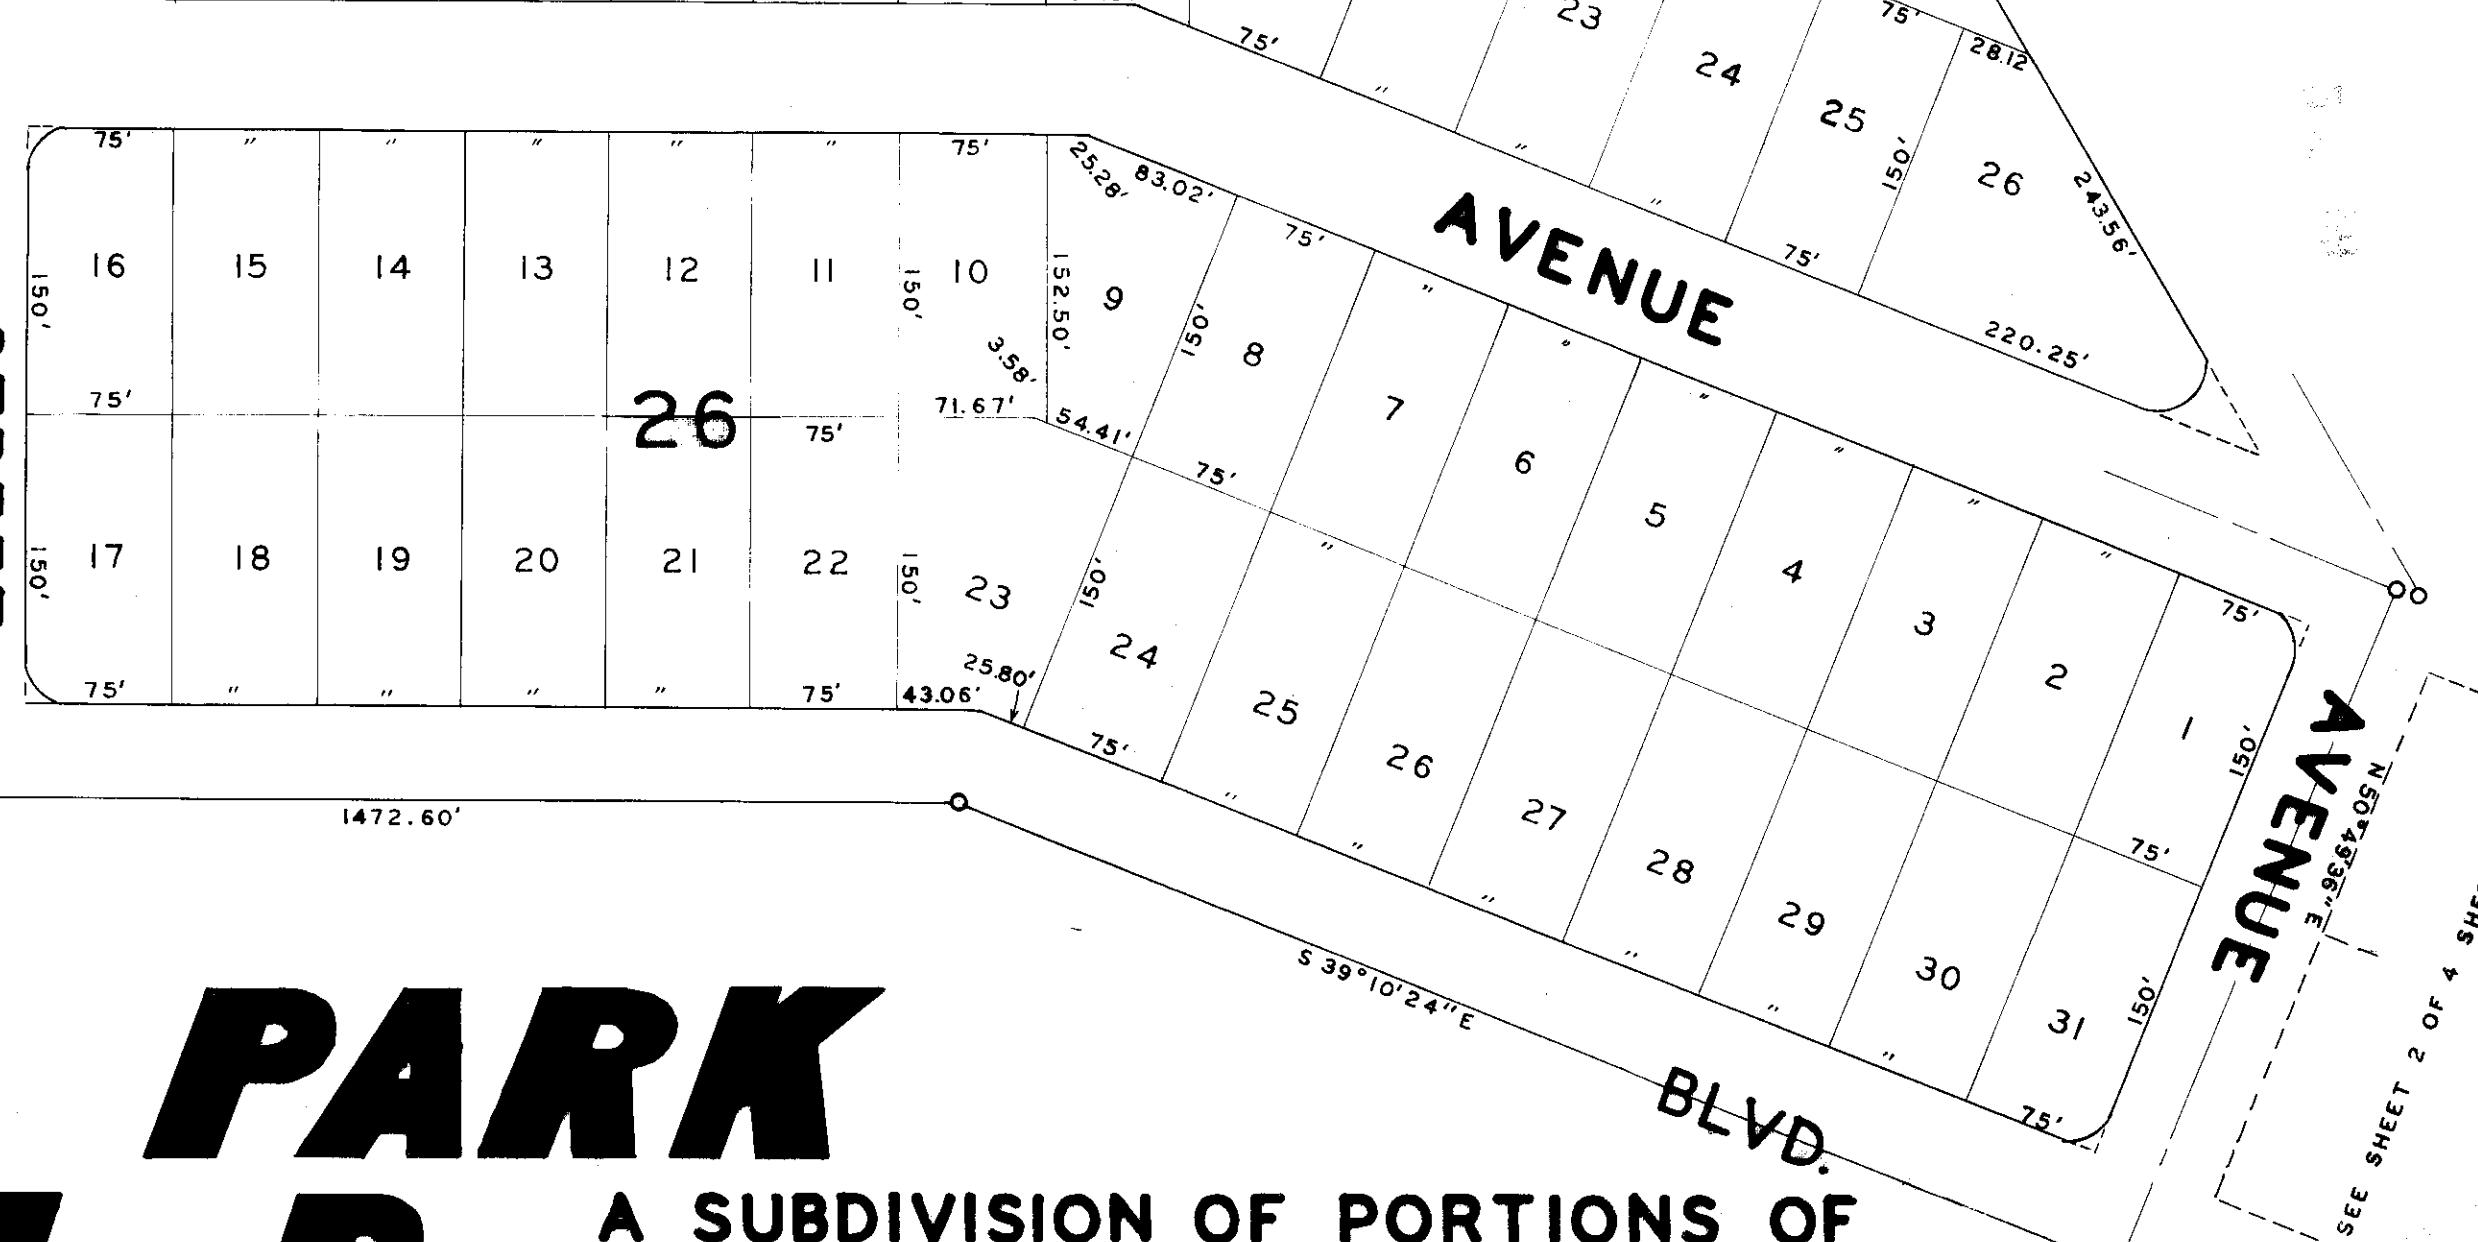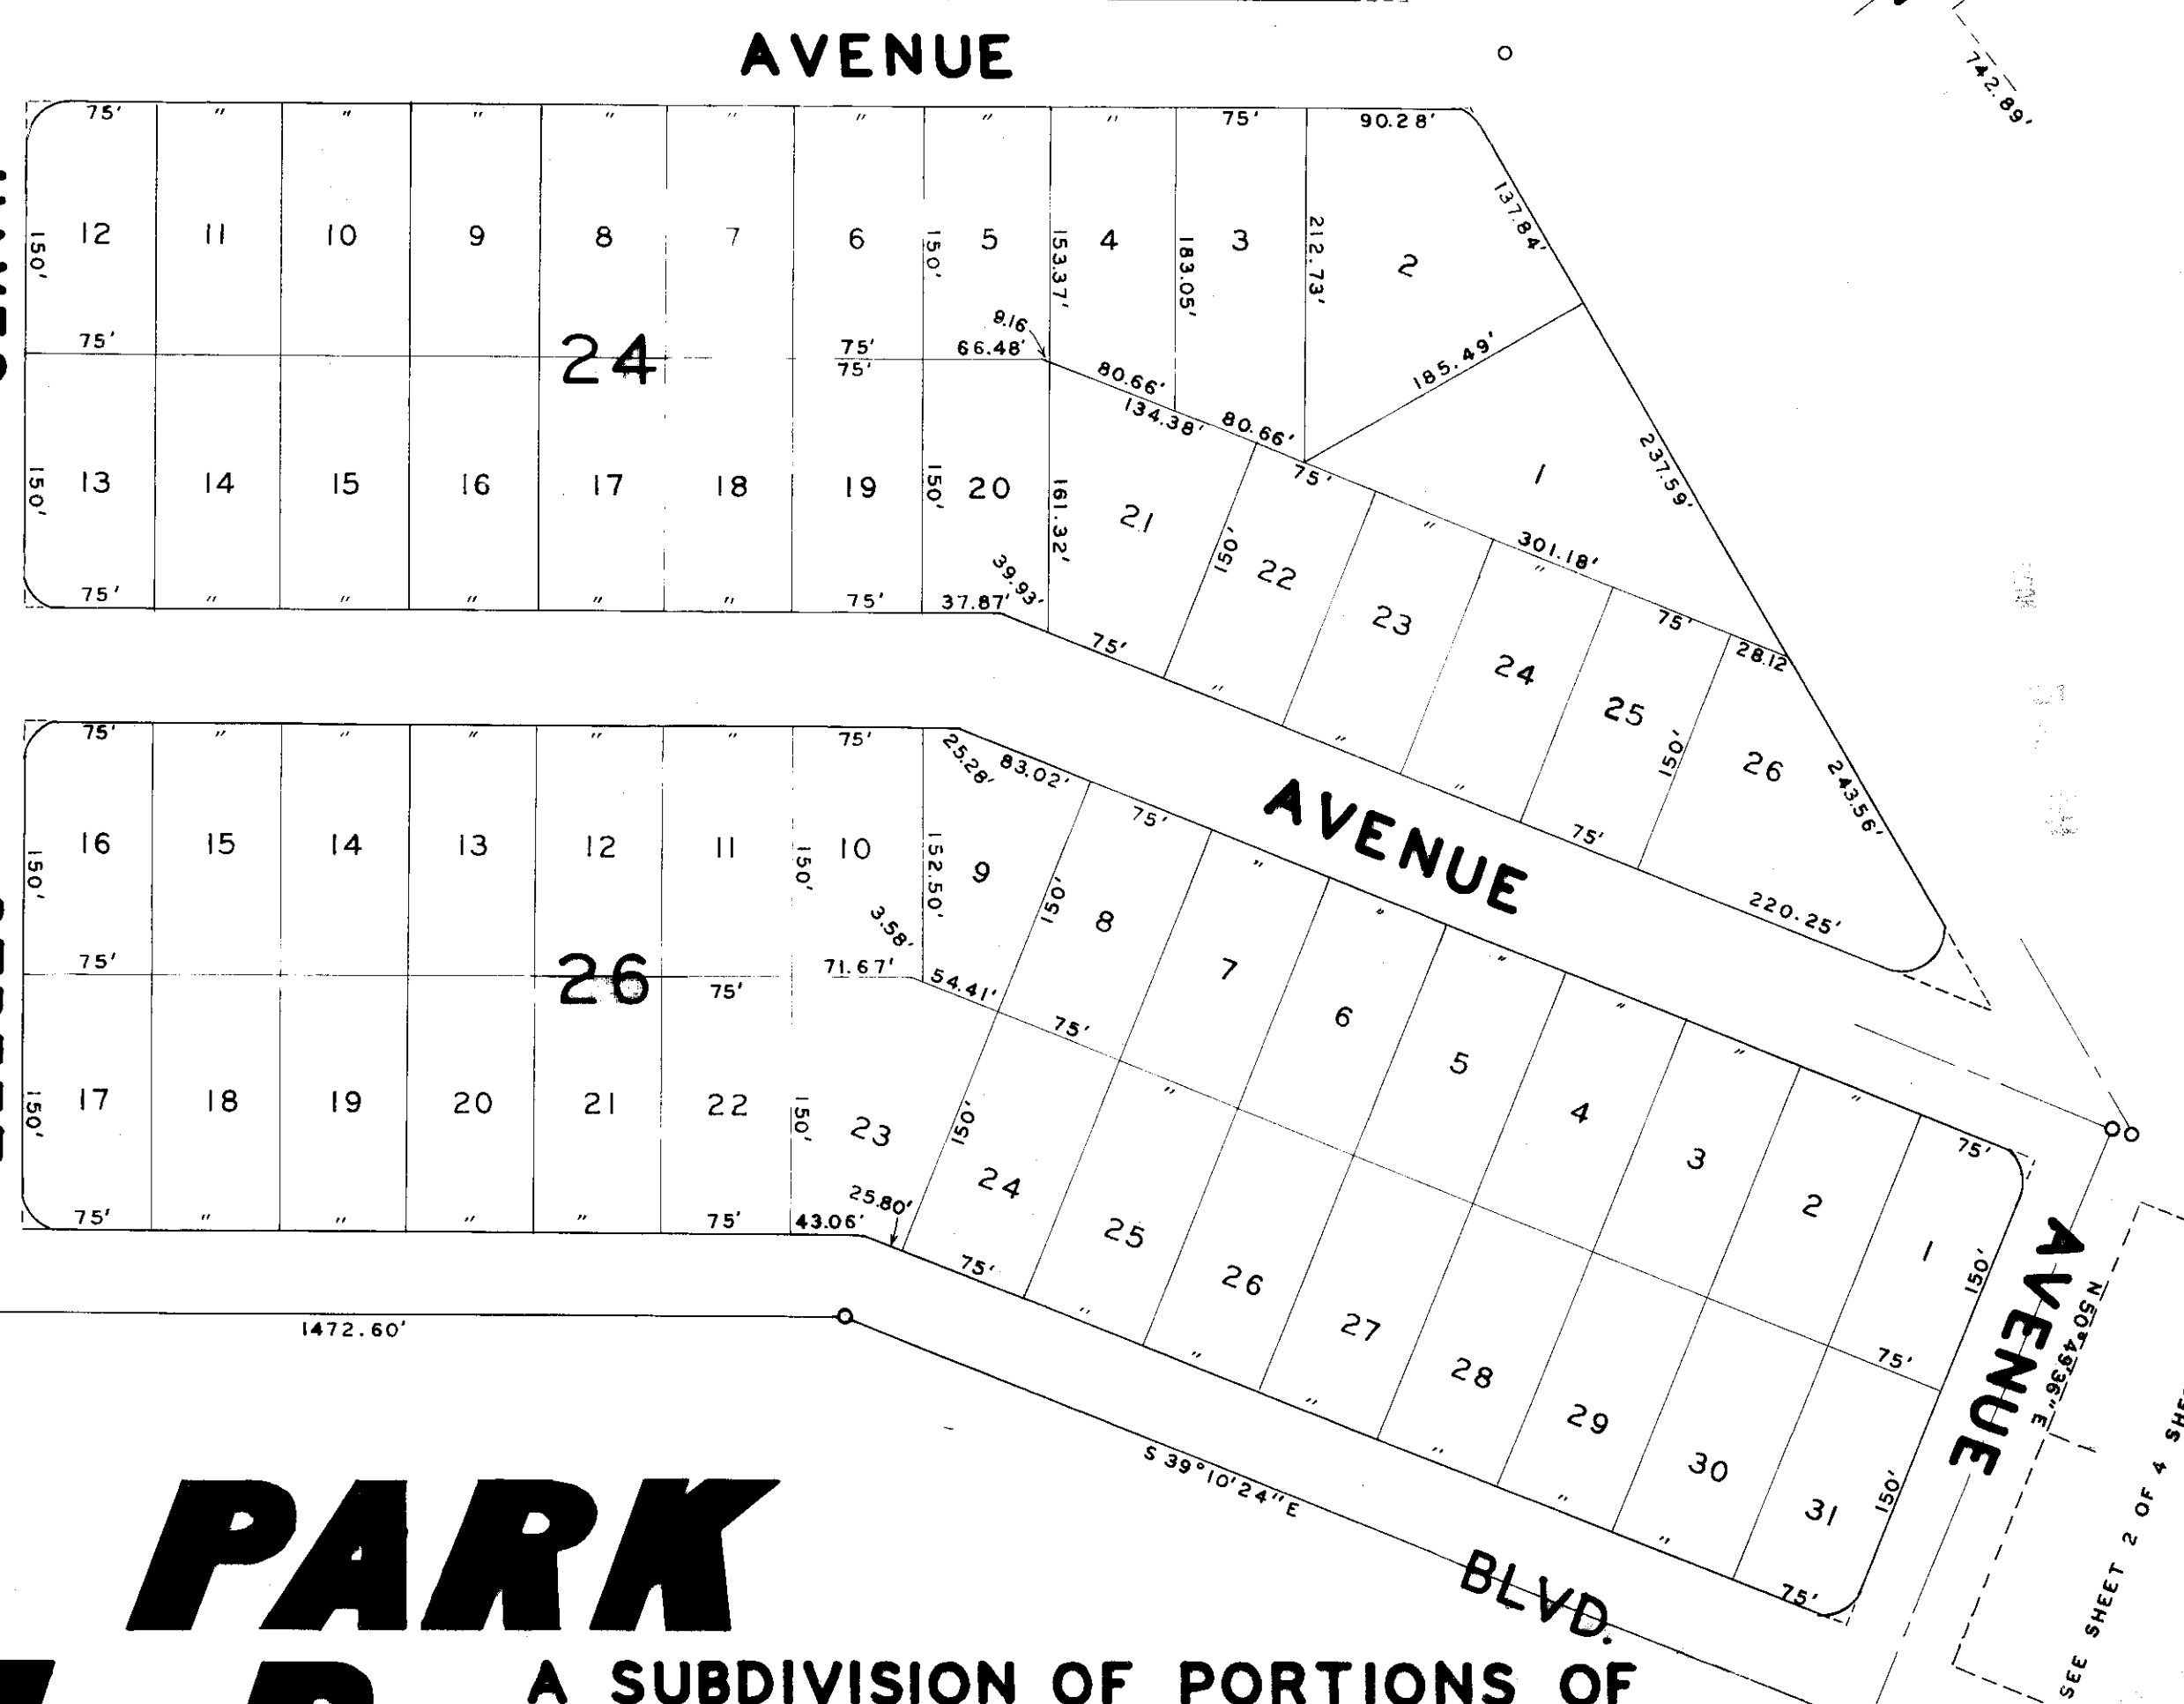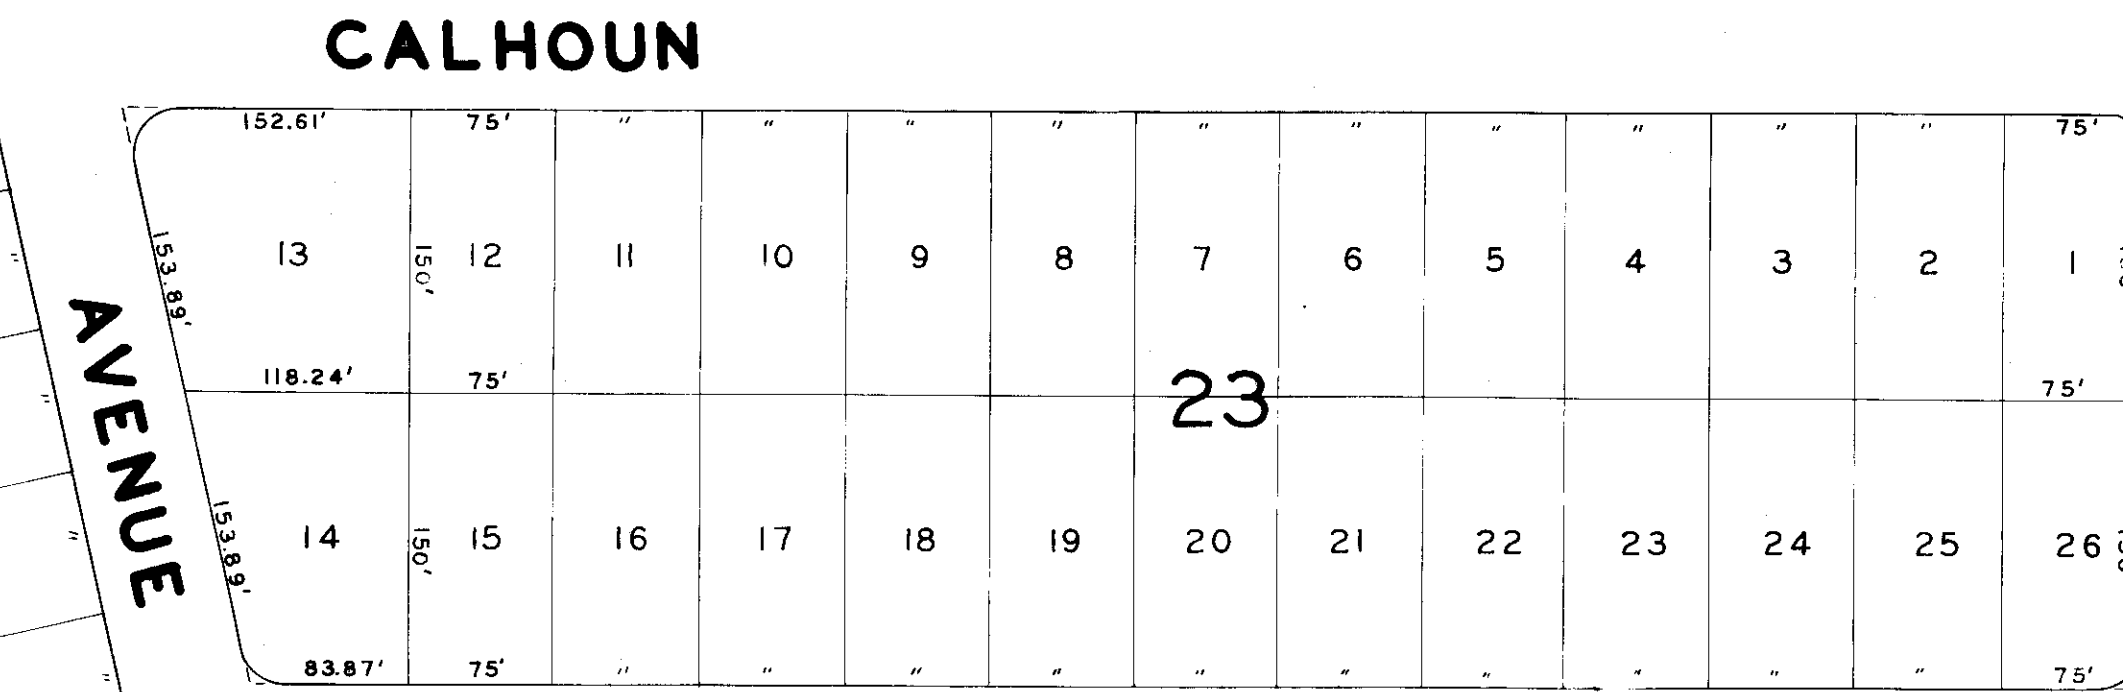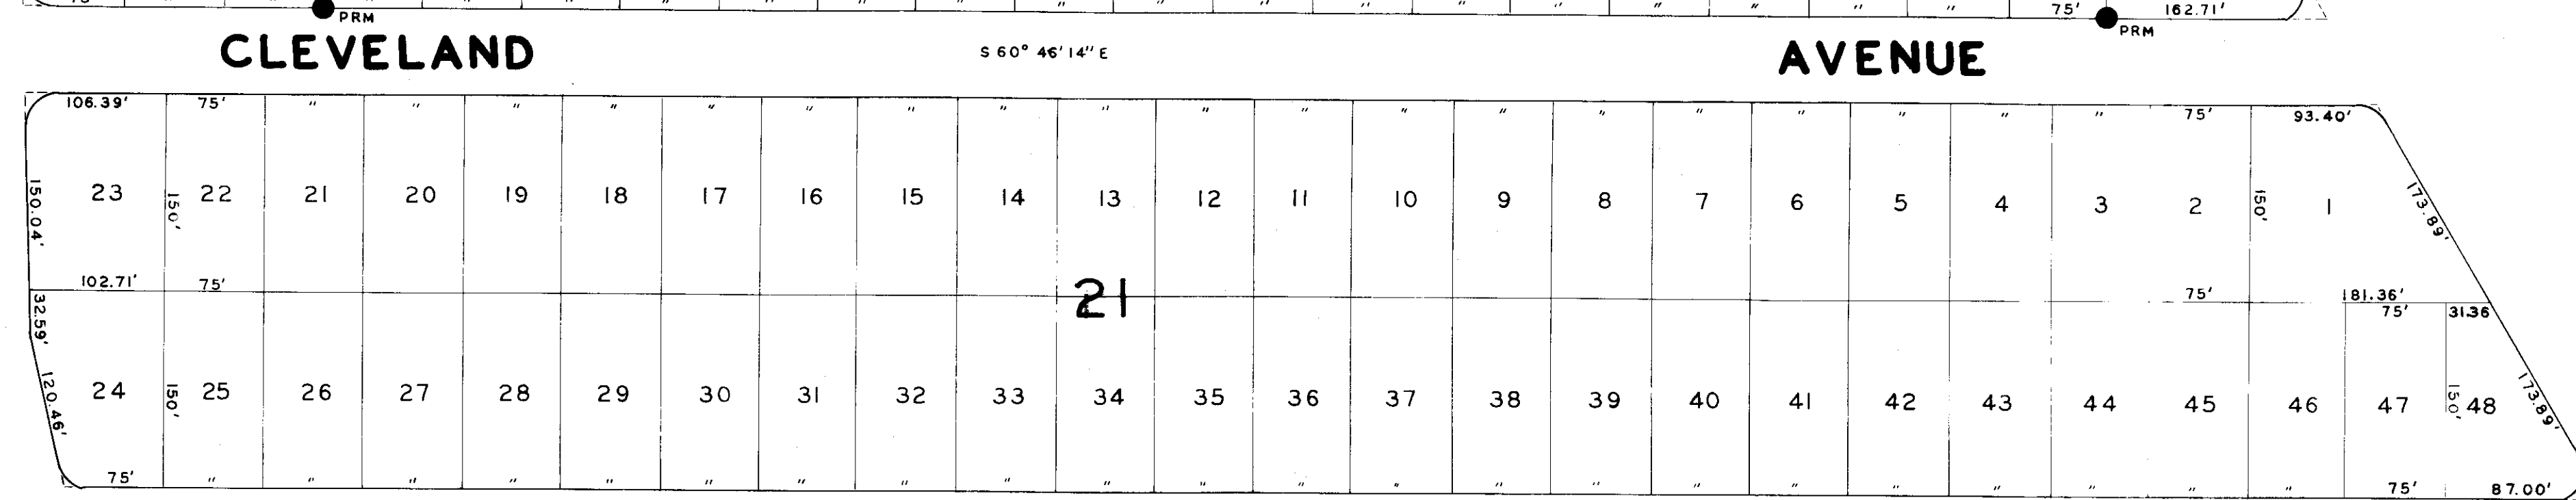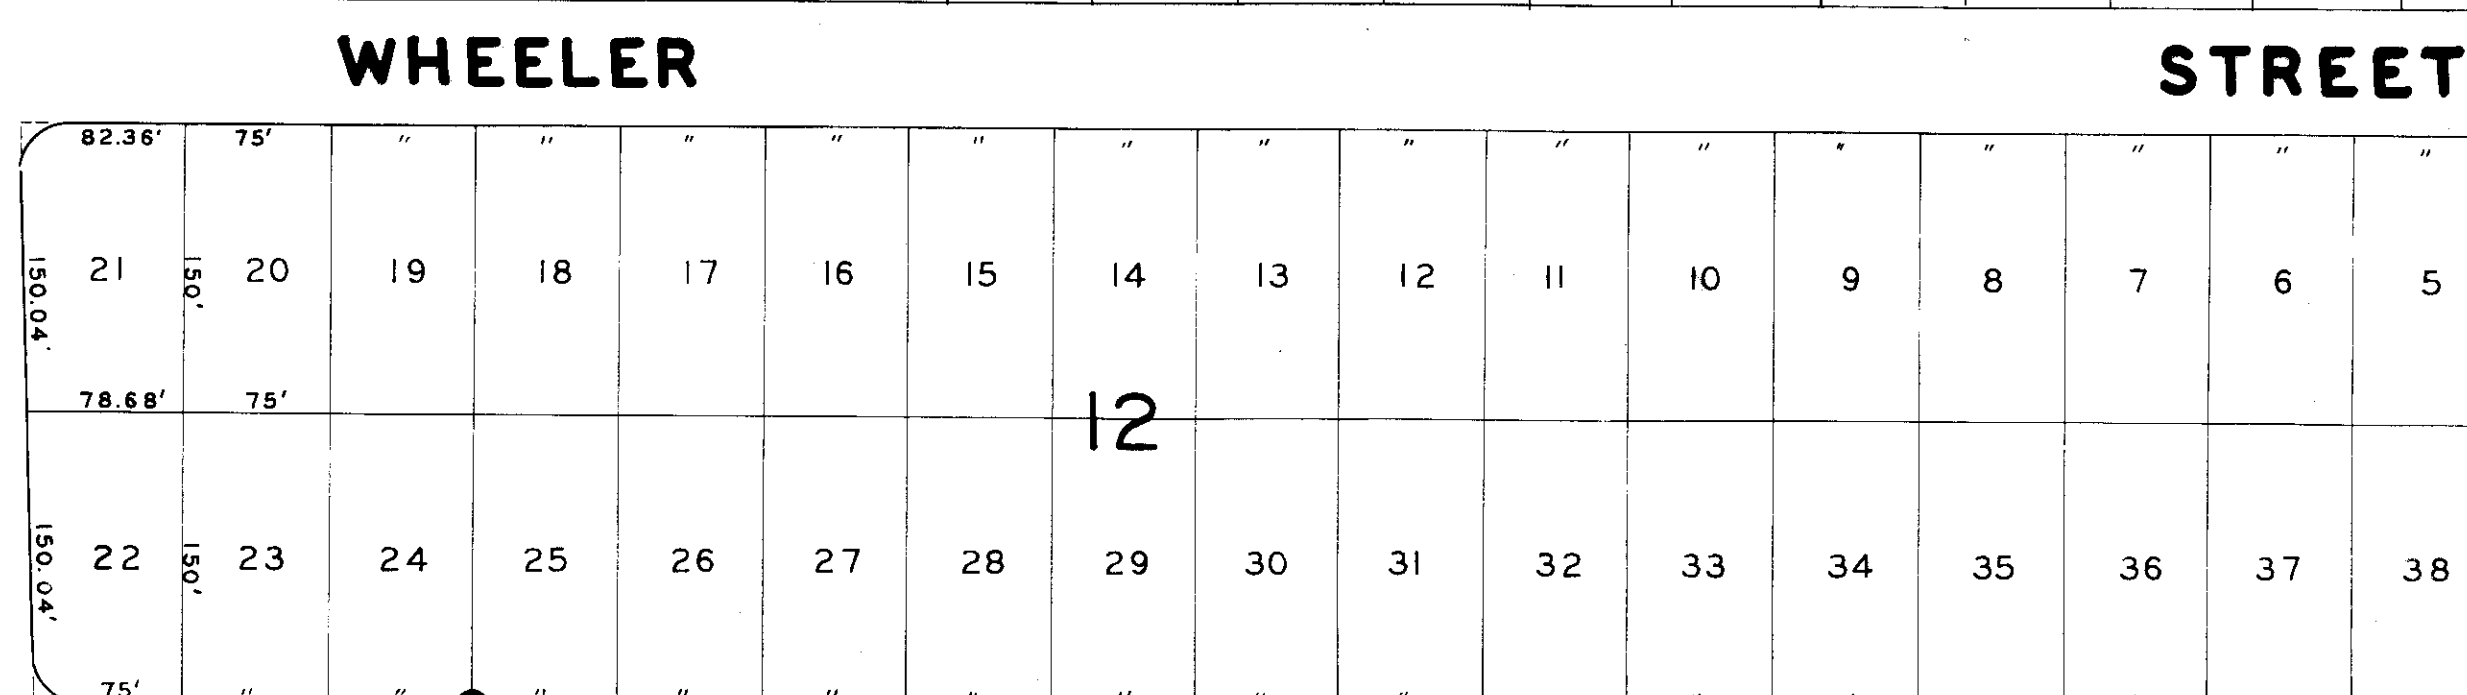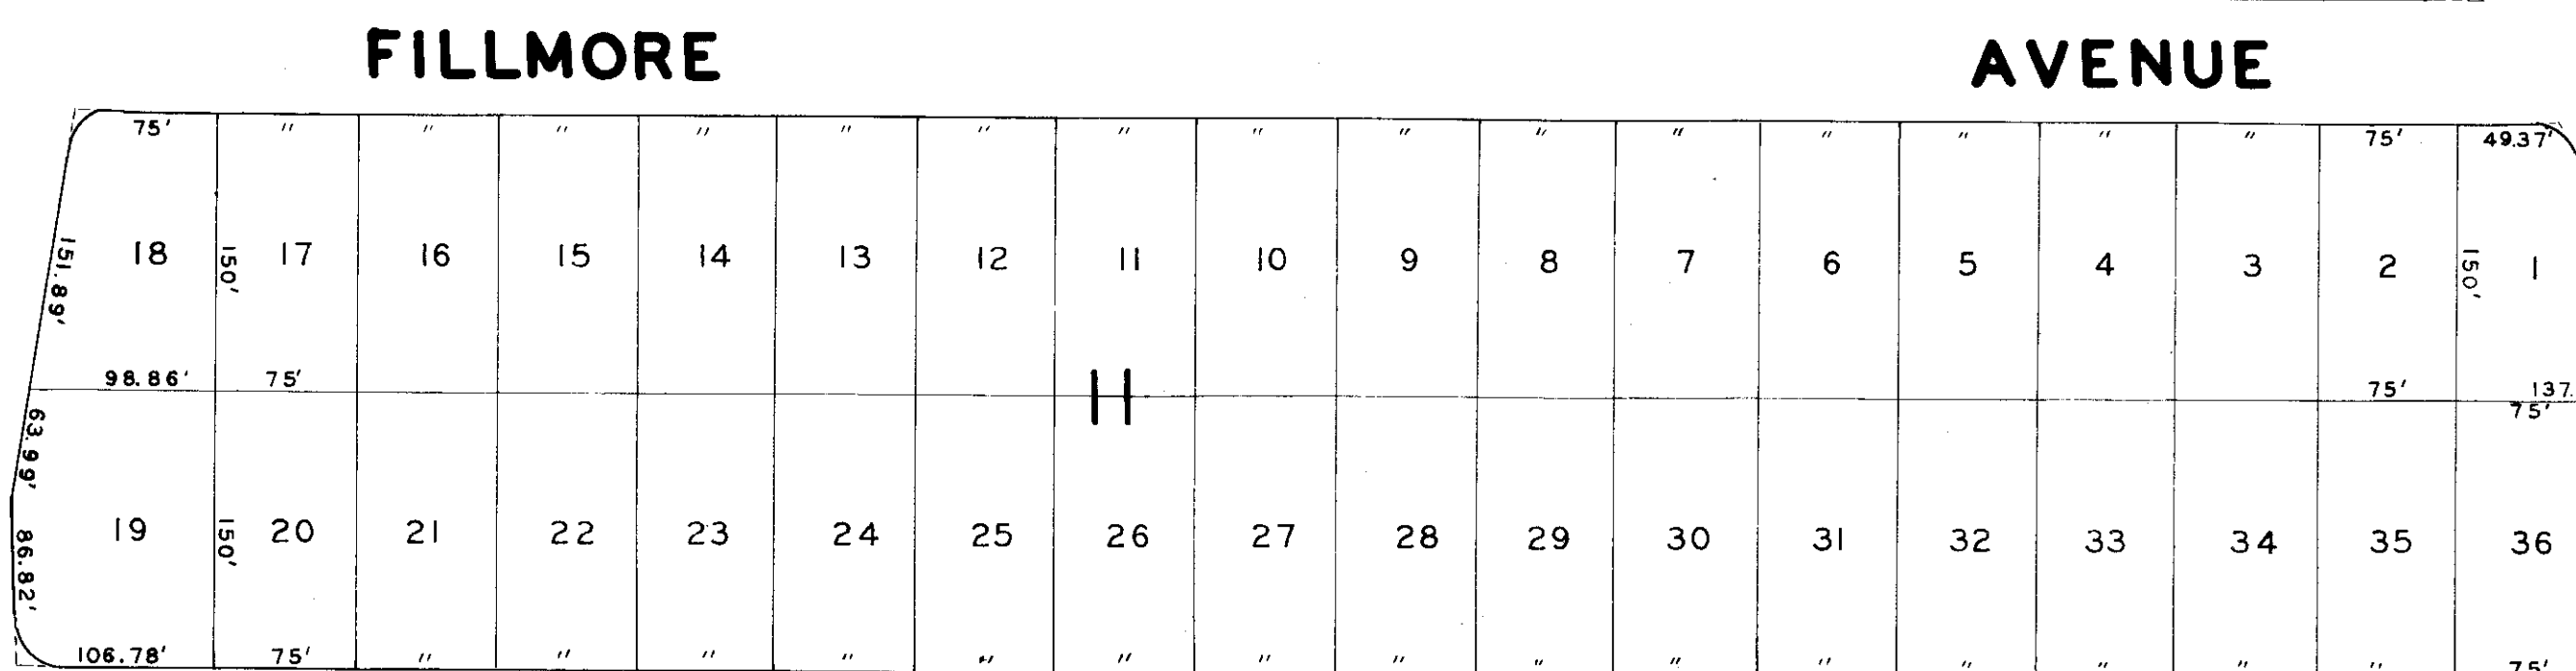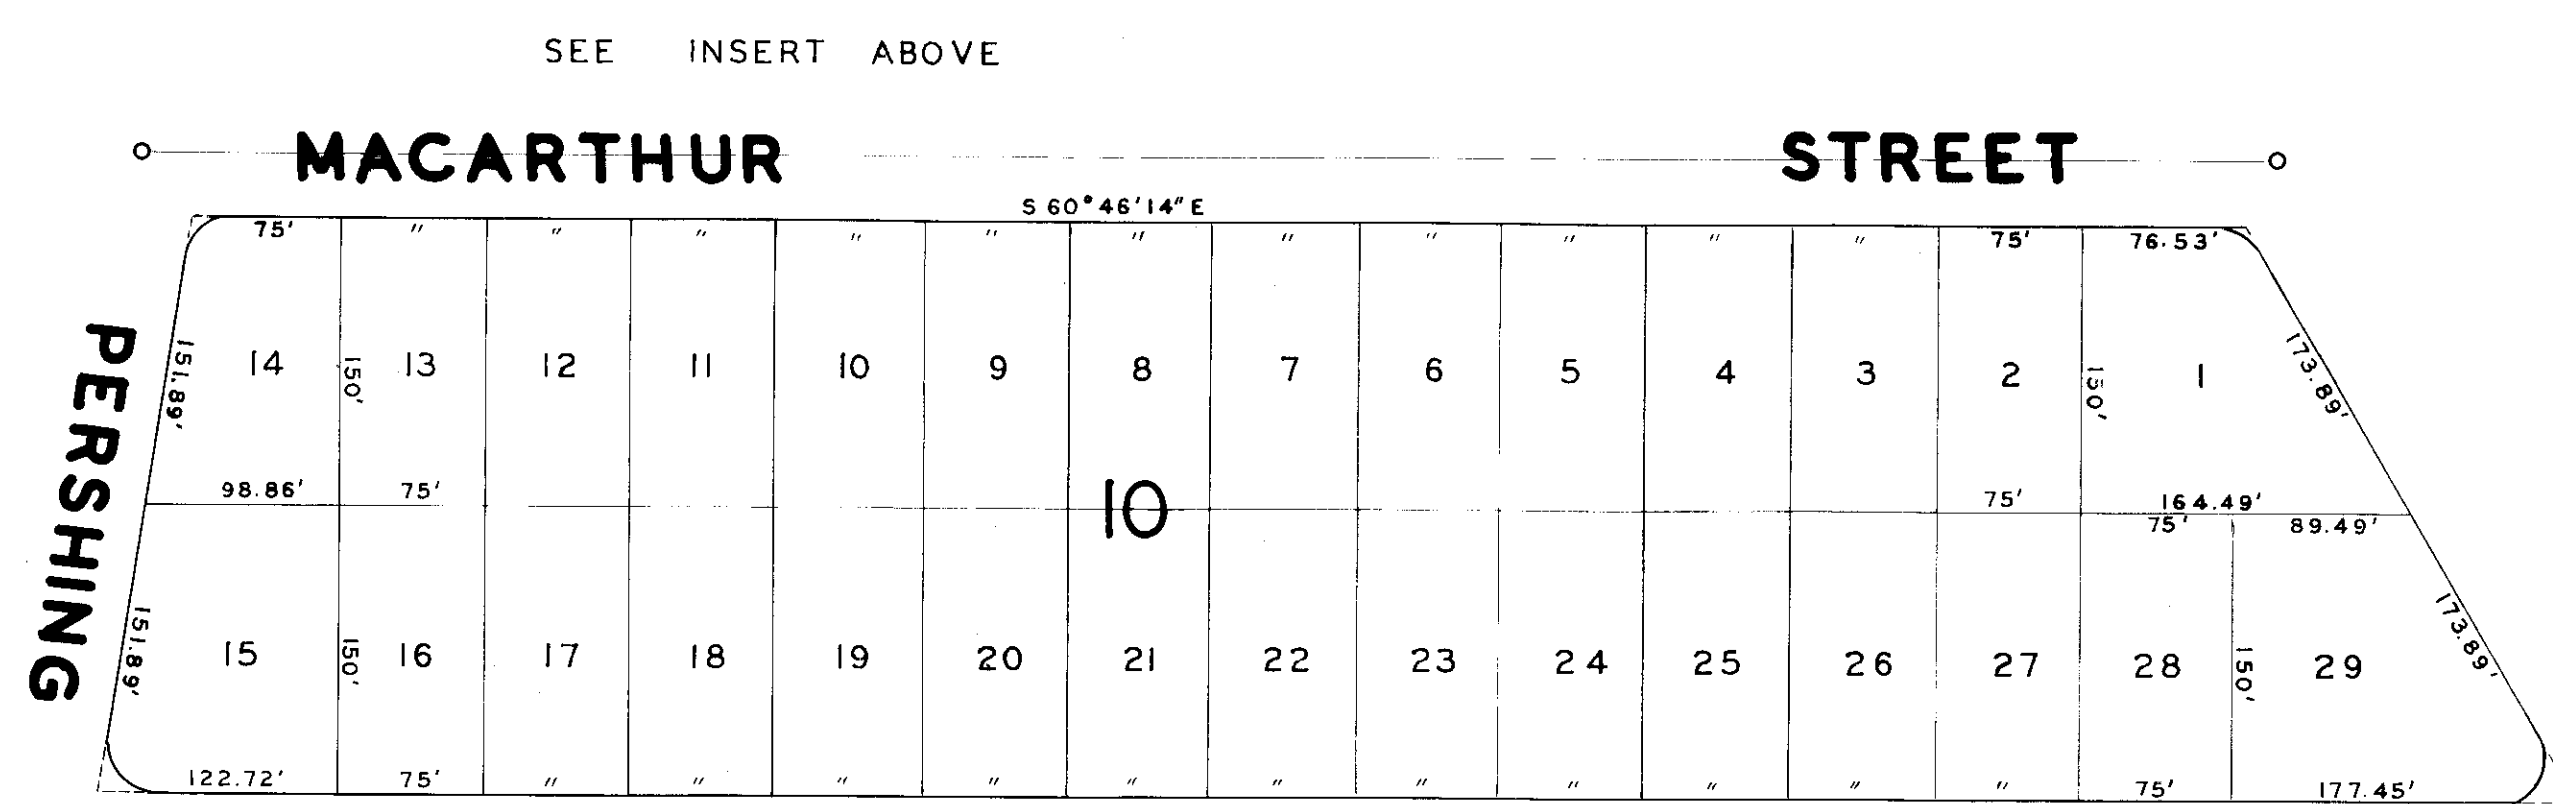

JAMES F. MCLURE & ASSOCIATES
ENGINEERS SURVEYORS
LAKE PLACID, FLORIDA

DATE SCALE 1"=100'
SURVEY BY P.J.H. DRAWN BY L.G.F. CHECKED BY R.G.
APPROVED James F. Mclure, Jr.
JAMES F. MCLURE, JR., REG. NO. 760

HIGHLANDS PARK SECTION P

A SUBDIVISION OF PORTIONS OF
SECTIONS 28 & 33, TWP. 36S, RGE. 30E.
HIGHLANDS COUNTY, FLORIDA

