
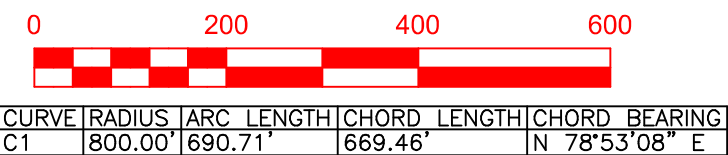


RAY & GILLILAND, P.C.	
122 NORTH CALHOUN AVENUE P.O. BOX 1183 SYLACAUGA, ALABAMA 35150	TEL NO. (256) 245-3243 FAX NO. (256) 245-3202 FILE: HIGHPOINTE BOUNDARY
DRAWN BY: CMR	SCALE: 1" = 200'
BOUNDARY SURVEY	DATE: 03/31/2021

DRAWN BY: CMR	SCALE: 1" = 200'
BOUNDARY SURVEY	DATE: 03/31/2021

LINE	BEARING	DISTANCE
1	N 54°12'16" E	230.86
2	S 75°52'06" E	186.25
3	S 75°52'06" E	186.25
4	N 45°05'29" E	111.88
5	S 78°19'36" E	67.90
6	S 59°18'21" E	121.07
7	S 63°29'21" E	374.25
8	S 56°42'51" E	12.92
9	N 49°45'48" E	508.32
10	S 75°52'06" E	557.07
11	N 77°01'34" W	473.32
12	N 89°29'27" W	365.72
13	N 87°47'04" W	96.93
14	S 59°12'03" W	71.94
15	S 15°29'58" W	307.32
16	S 75°52'06" E	111.88
17	S 75°52'58" W	333.87
18	S 69°49'26" W	405.93
19	S 61°28'53" W	93.51
20	N 89°44'24" W	40.00
21	N 00°48'33" W	218.79
22	S 75°52'06" E	111.88
23	N 01°00'58" W	221.63
24	N 00°25'37" W	225.58
25	N 00°10'13" W	248.82

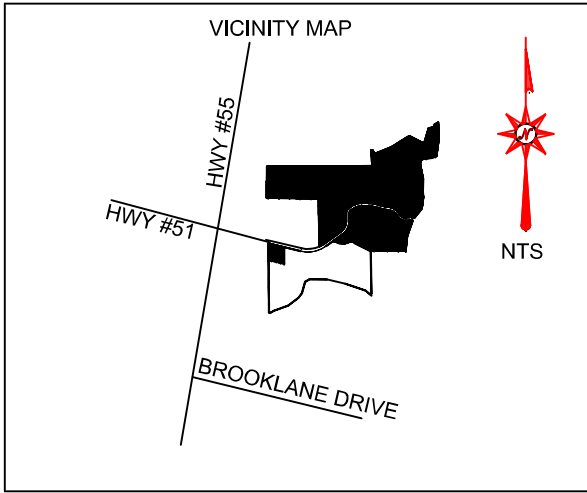

BEARINGS ARE STATE PLANE
NAD 83 ALABAMA WEST ZONE

LEGEND:

(M) = MEASURED
(R) = RECORDED (MAP, DEED, PLAT, ETC.)
(M & R) = MEASURED & RECORDED
(PS) = PREVIOUS SURVEY
P.L.S. = PROFESSIONAL LAND SURVEYOR
CA = CERTIFICATE OF AUTHORIZATION
(0114 - LAND SURVEYING)
G.P.S. = GLOBAL POSITIONING SYSTEM
—△—△—△ = POWER POLE / OVERHEAD UTILITY
X—X—X—X—X = FENCE
POB = POINT OF BEGINNING
POC = POINT OF COMMENCEMENT
Copyright Ray & Gilliland P.C. 2021

