


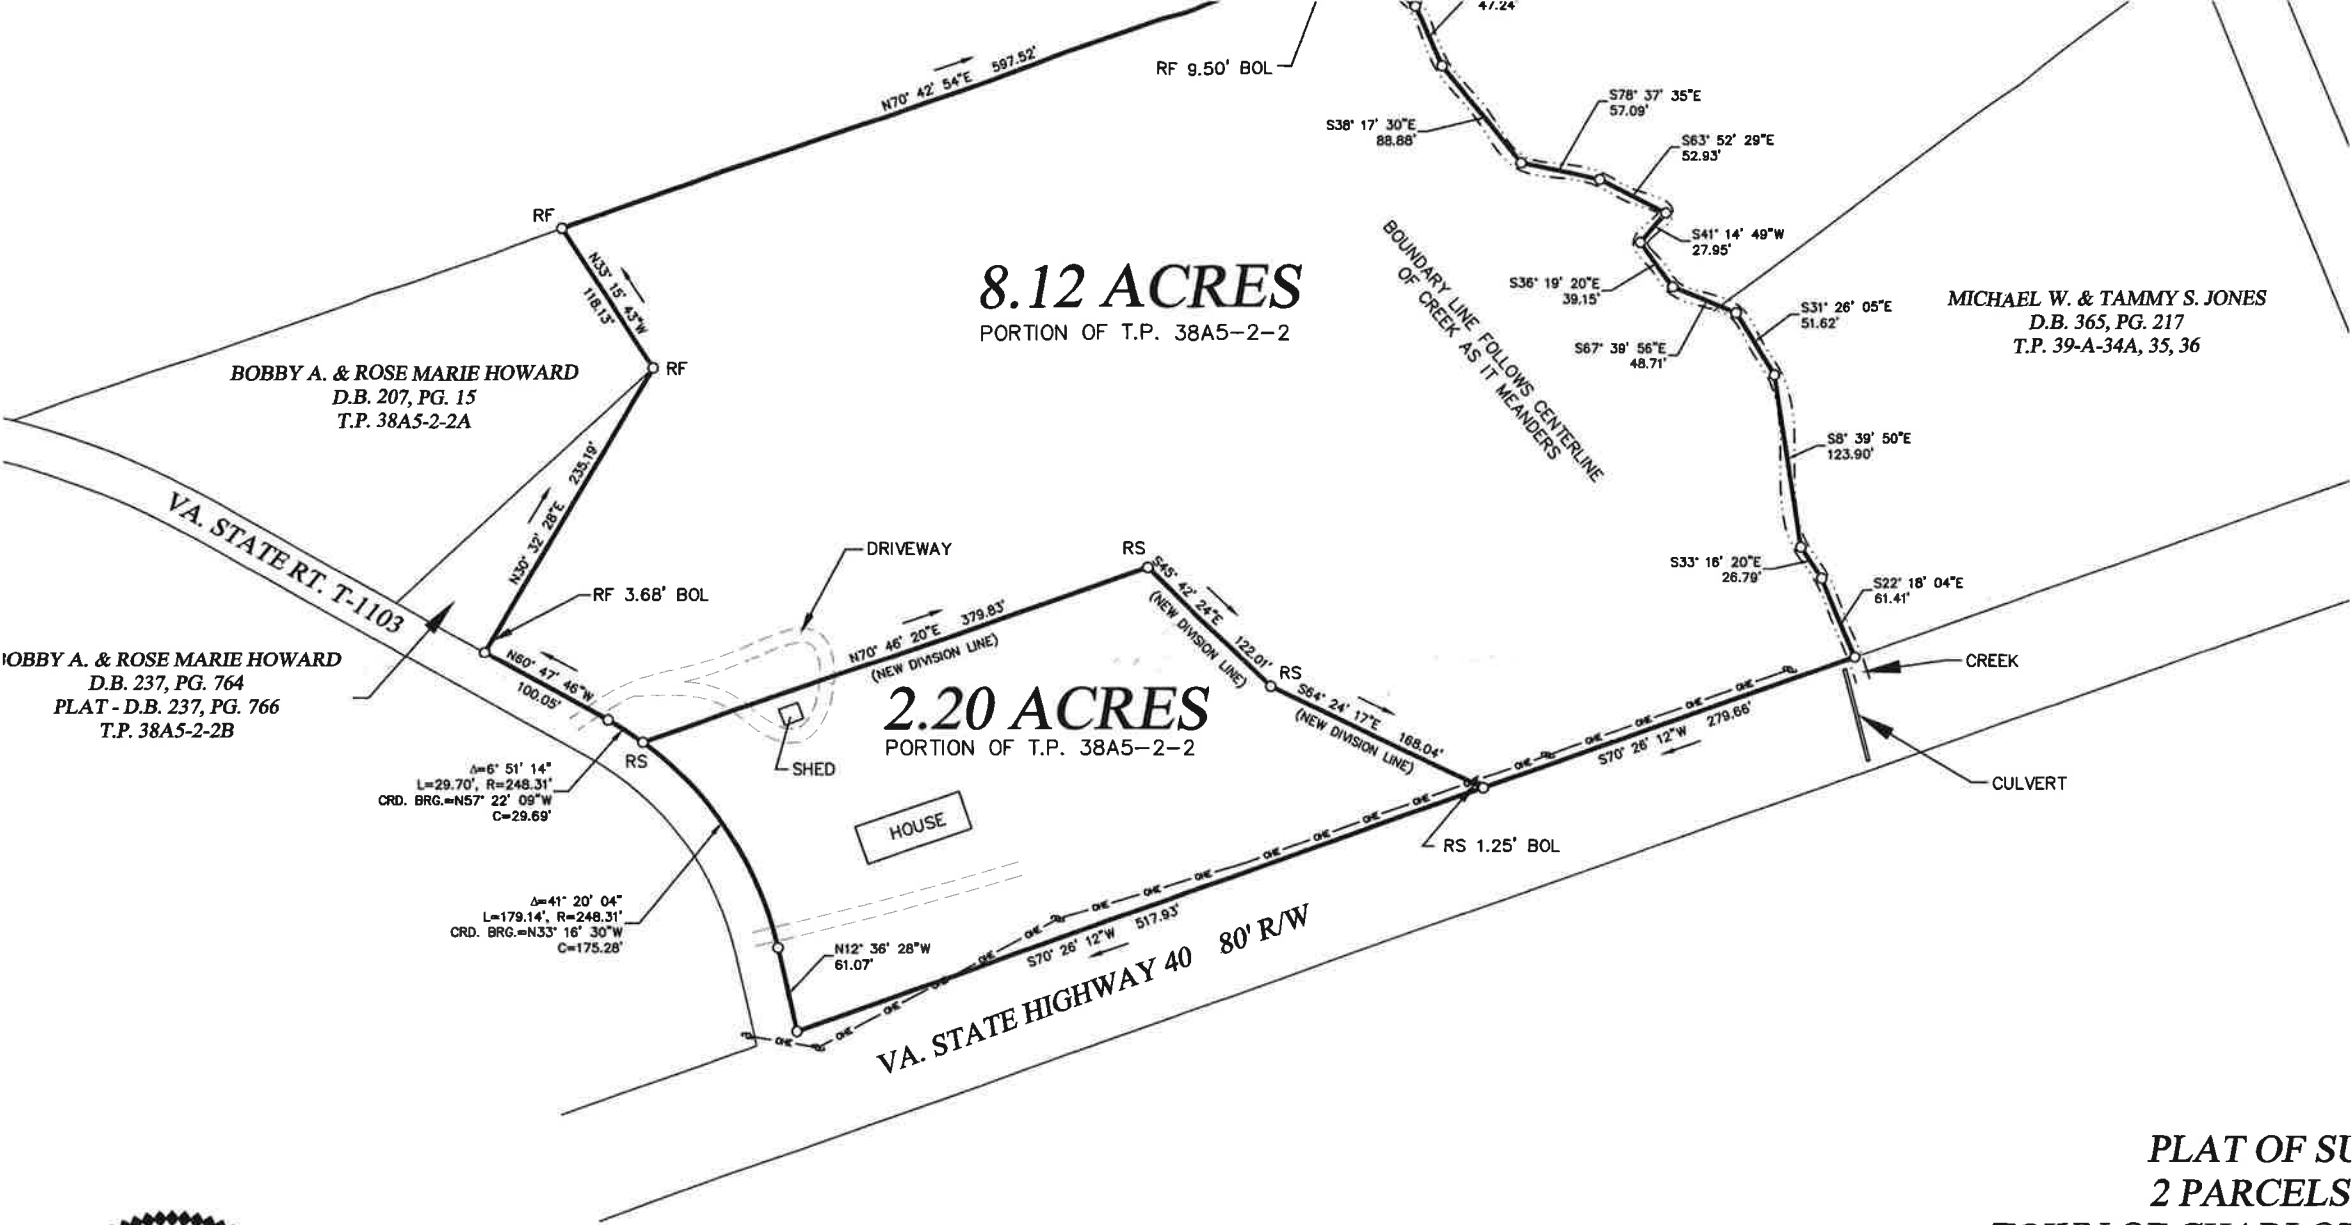

8.12 ACRES
PORTION OF T.P. 38A5-2-2

2.20 ACRES
PORTION OF T.P. 38A5-2-2

MICHAEL W. & TAMMY S. JONES
D.B. 365, PG. 217
T.P. 39-A-34A, 35, 36

BOBBY A. & ROSE MARIE HOWARD
D.B. 207, PG. 15
T.P. 38A5-2-2A

BOBBY A. & ROSE MARIE HOWARD
D.B. 237, PG. 764
PLAT - D.B. 237, PG. 766
T.P. 38A5-2-2B



PLAT OF SU
2 PARCELS
TOWN OF CHARLO
CHARLOTTE C
OWNE
H.B., JR. & KATHLE
D.B. 162,
PLAT - D.B. 1
PORTIONS OF