


LEGEND

- = IRON PIN SET
- = IRON PIN FOUND
- = PIPE FENCE POST
- = UTILITY POLE
- = DOWN GUY
- = WATER METER
- = APPROX. PATENT SURVEY LINE
- = EASEMENT LINE
- = WIRE FENCE
- OHU = OVERHEAD UTILITY LINE
- (RECORD DATA)

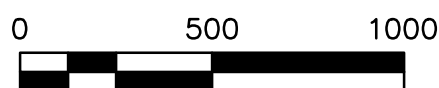


GOODSON SURVEYORS

RETAINING THE HISTORY OF JERRY M. GOODSON, SURVEYOR
411 S. WESTERN AVE. (P.O. BOX 349) LAMPASAS, TX 76550
512-556-6885 FAX 512-556-6261 jerry@texps.com
TBPLS FIRM REGISTRATION NO. 10068100
A SUBSIDIARY OF MITCHELL AND ASSOCIATES, INC., KILLEEN, TEXAS



SURVEYOR'S SKETCH SHOWING THE LOCATION OF A TRACT OF LAND IAND THE IMPROVEMENTS THEREON IN LAMPASAS COUNTY, TEXAS.

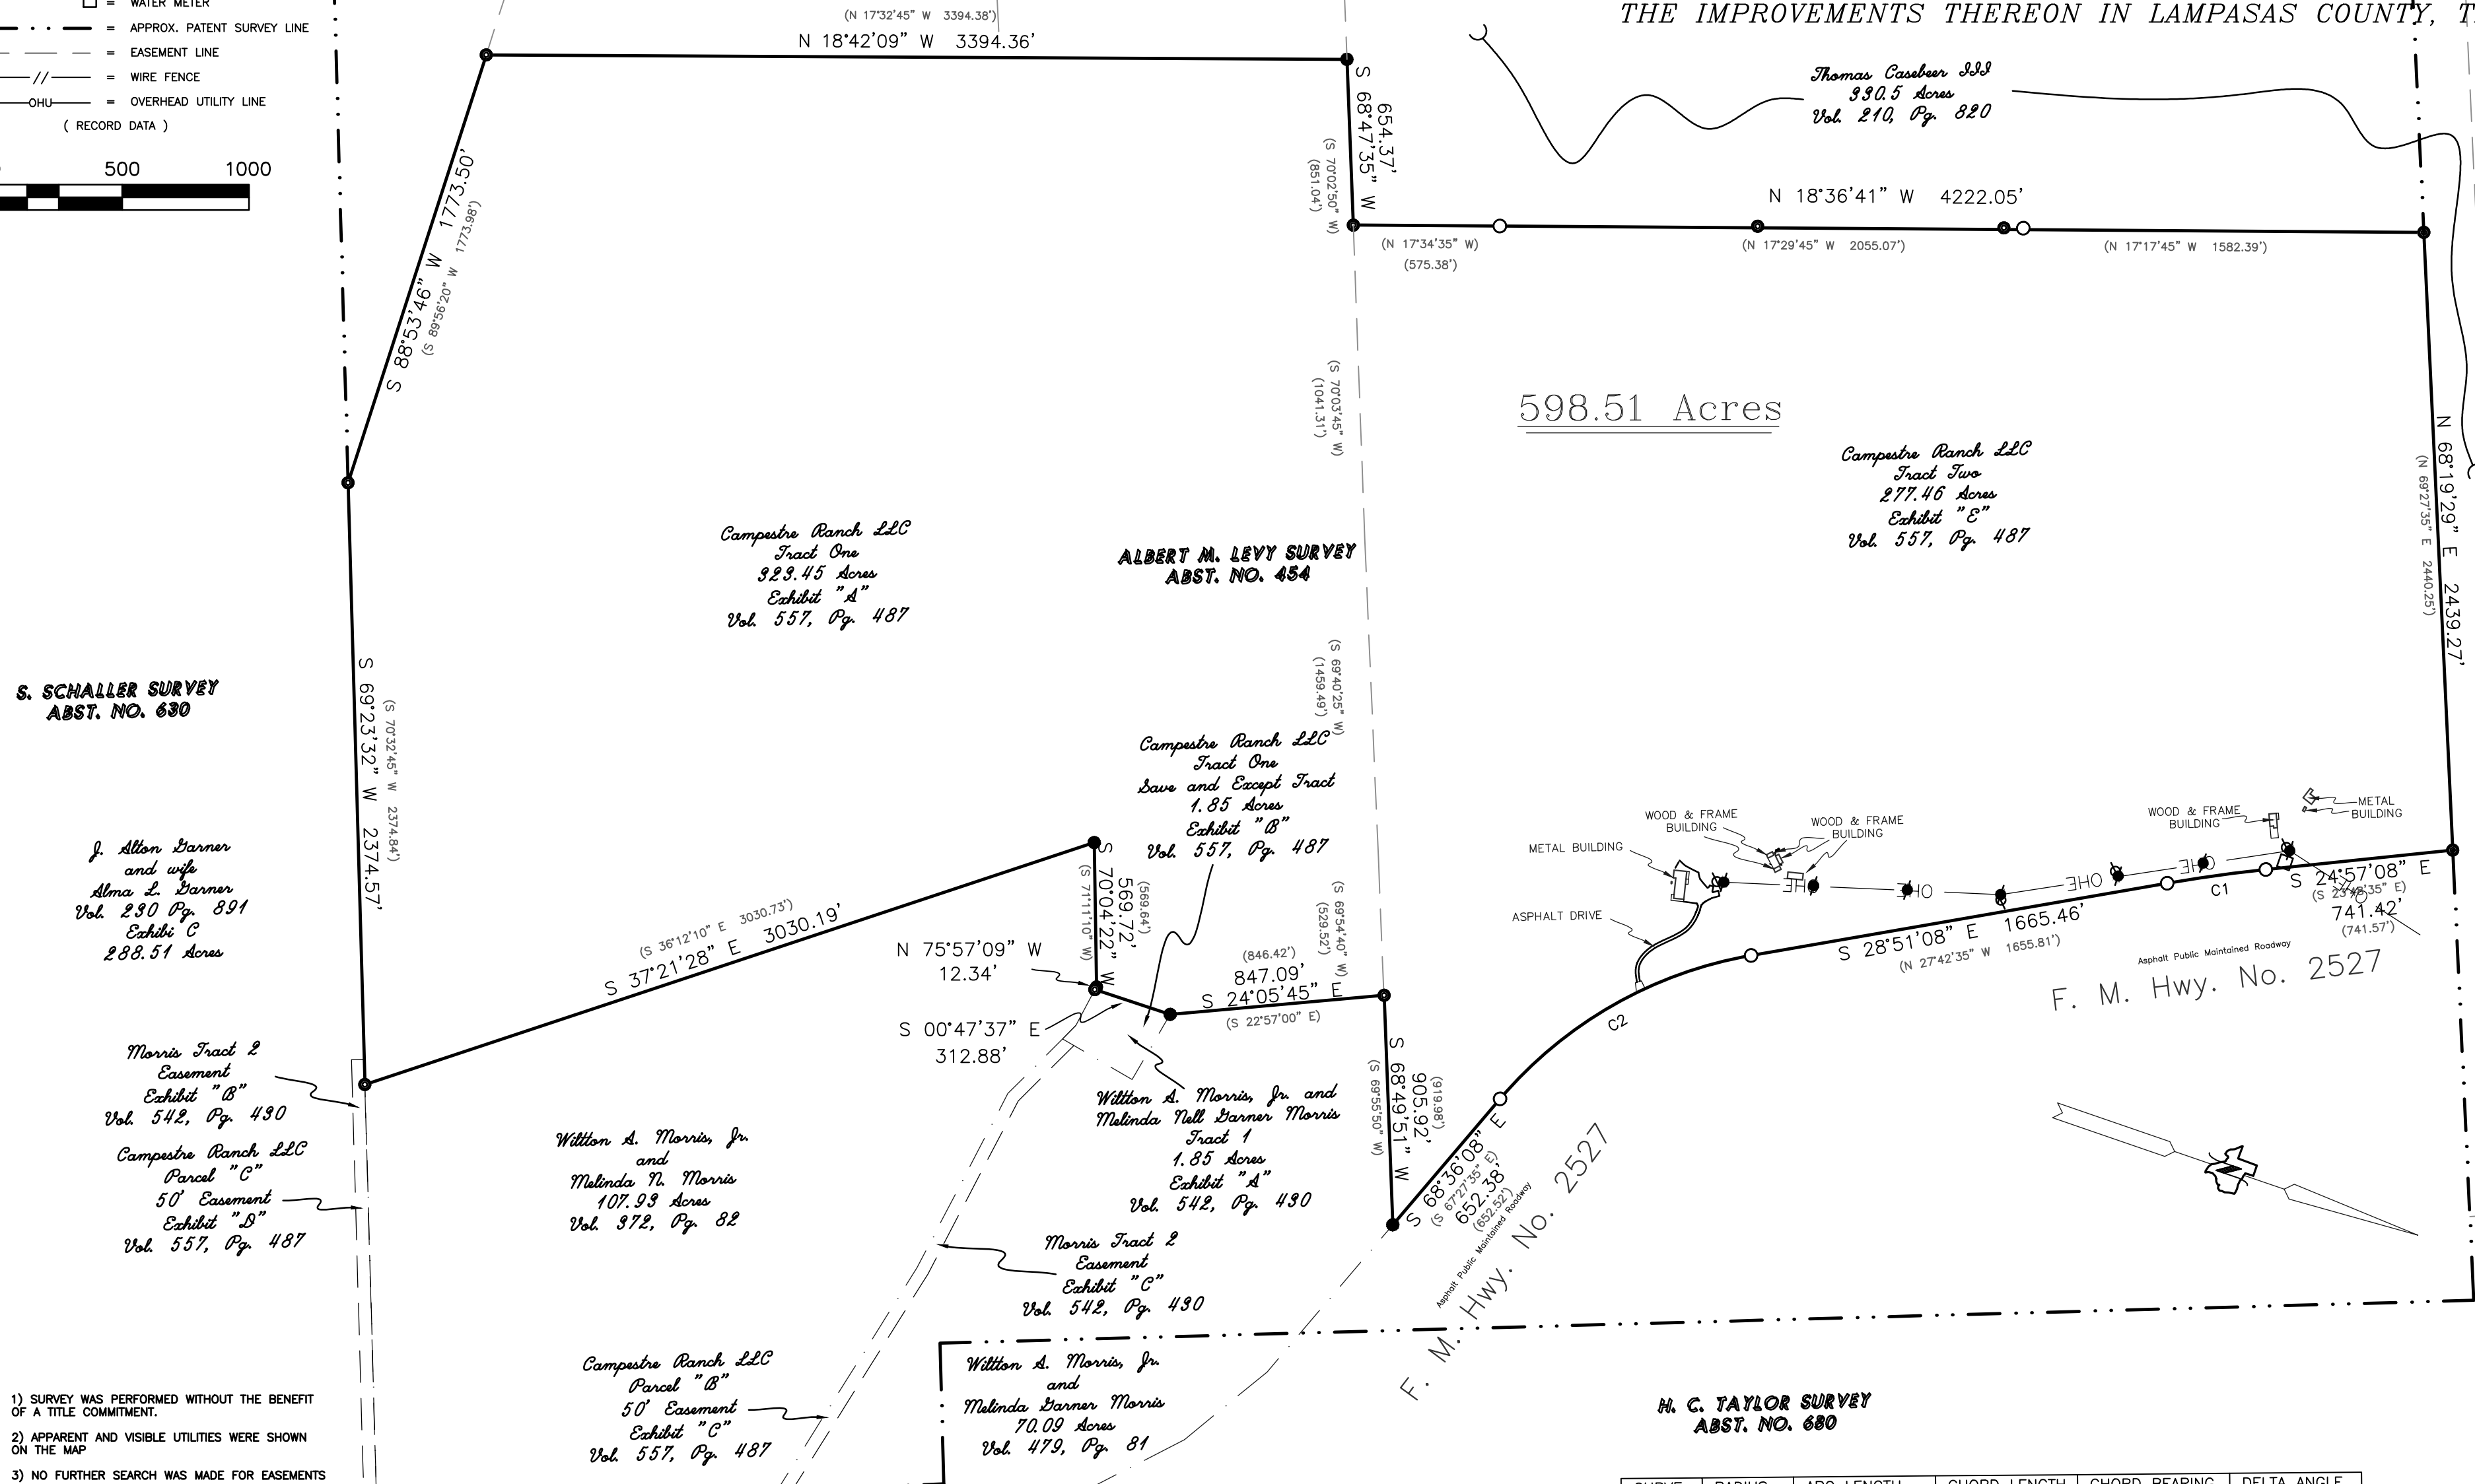

- 1) SURVEY WAS PERFORMED WITHOUT THE BENEFIT OF A TITLE COMMITMENT.
- 2) APPARENT AND VISIBLE UTILITIES WERE SHOWN ON THE MAP
- 3) NO FURTHER SEARCH WAS MADE FOR EASEMENTS
- 4) ALL BEARINGS ARE BASED UPON THE TEXAS STATE PLANE COORDINATE SYSTEM, NAD 83 (CORS 96), TEXAS CENTRAL ZONE AS PER LEICA TEXAS SMARTNET GPS OBSERVATIONS.
- 5) THIS SKETCH IS TO ACCOMPANY A SURVEYOR'S FIELD NOTE DESCRIPTION

WARNING: UNAUTHORIZED ALTERATION OF CERTIFIED MATERIAL IS FORGERY

THIS GRAPHIC WORK REPRESENTS THE RESULTS OF A SURVEY BEING PROVIDED BY MIKE W. KRIEGL, RPLS, SOLELY FOR THE EXCLUSIVE USE OF THE PARTIES SHOWN HEREON AND FOR THE PURPOSE SHOWN ABOVE. THE GRAPHIC REPRESENTATION SHOWN HEREON DEPICTS CERTAIN CONDITIONS FOUND EXISTING AS OF THE DATE OF THE ACTUAL SURVEY AND IS LIMITED TO THESE CONDITIONS FOUND AT THAT TIME. NO LICENSE HAS BEEN CREATED, EXPRESSED OR IMPLIED TO COPY THIS GRAPHIC WORK. ALL RIGHTS, COPYRIGHT RESERVED BY MIKE W. KRIEGL RPLS

CURVE	RADIUS	ARC LENGTH	CHORD LENGTH	CHORD BEARING	DELTA ANGLE
C1	5768.38'	392.64'	392.57'	N 26°54'08\" W	3°54'00\"
C2	1676.67'	1163.22'	1140.03'	S 48°43'38\" E	39°45'00\"



Mike W. Kriegl
Registered Professional Land Surveyor No. 4330
© Copyrights Reserved
Surveyed September 9, 2021

Field Crew= IT & CW
Drawn By= Evan Blakley