


Plat of Survey for Plum Creek Timberlands and Jason W. Dear
SE 1/4 NE 1/4 Section 11,
Township 16 South, Range 17 West,
Union County, Arkansas

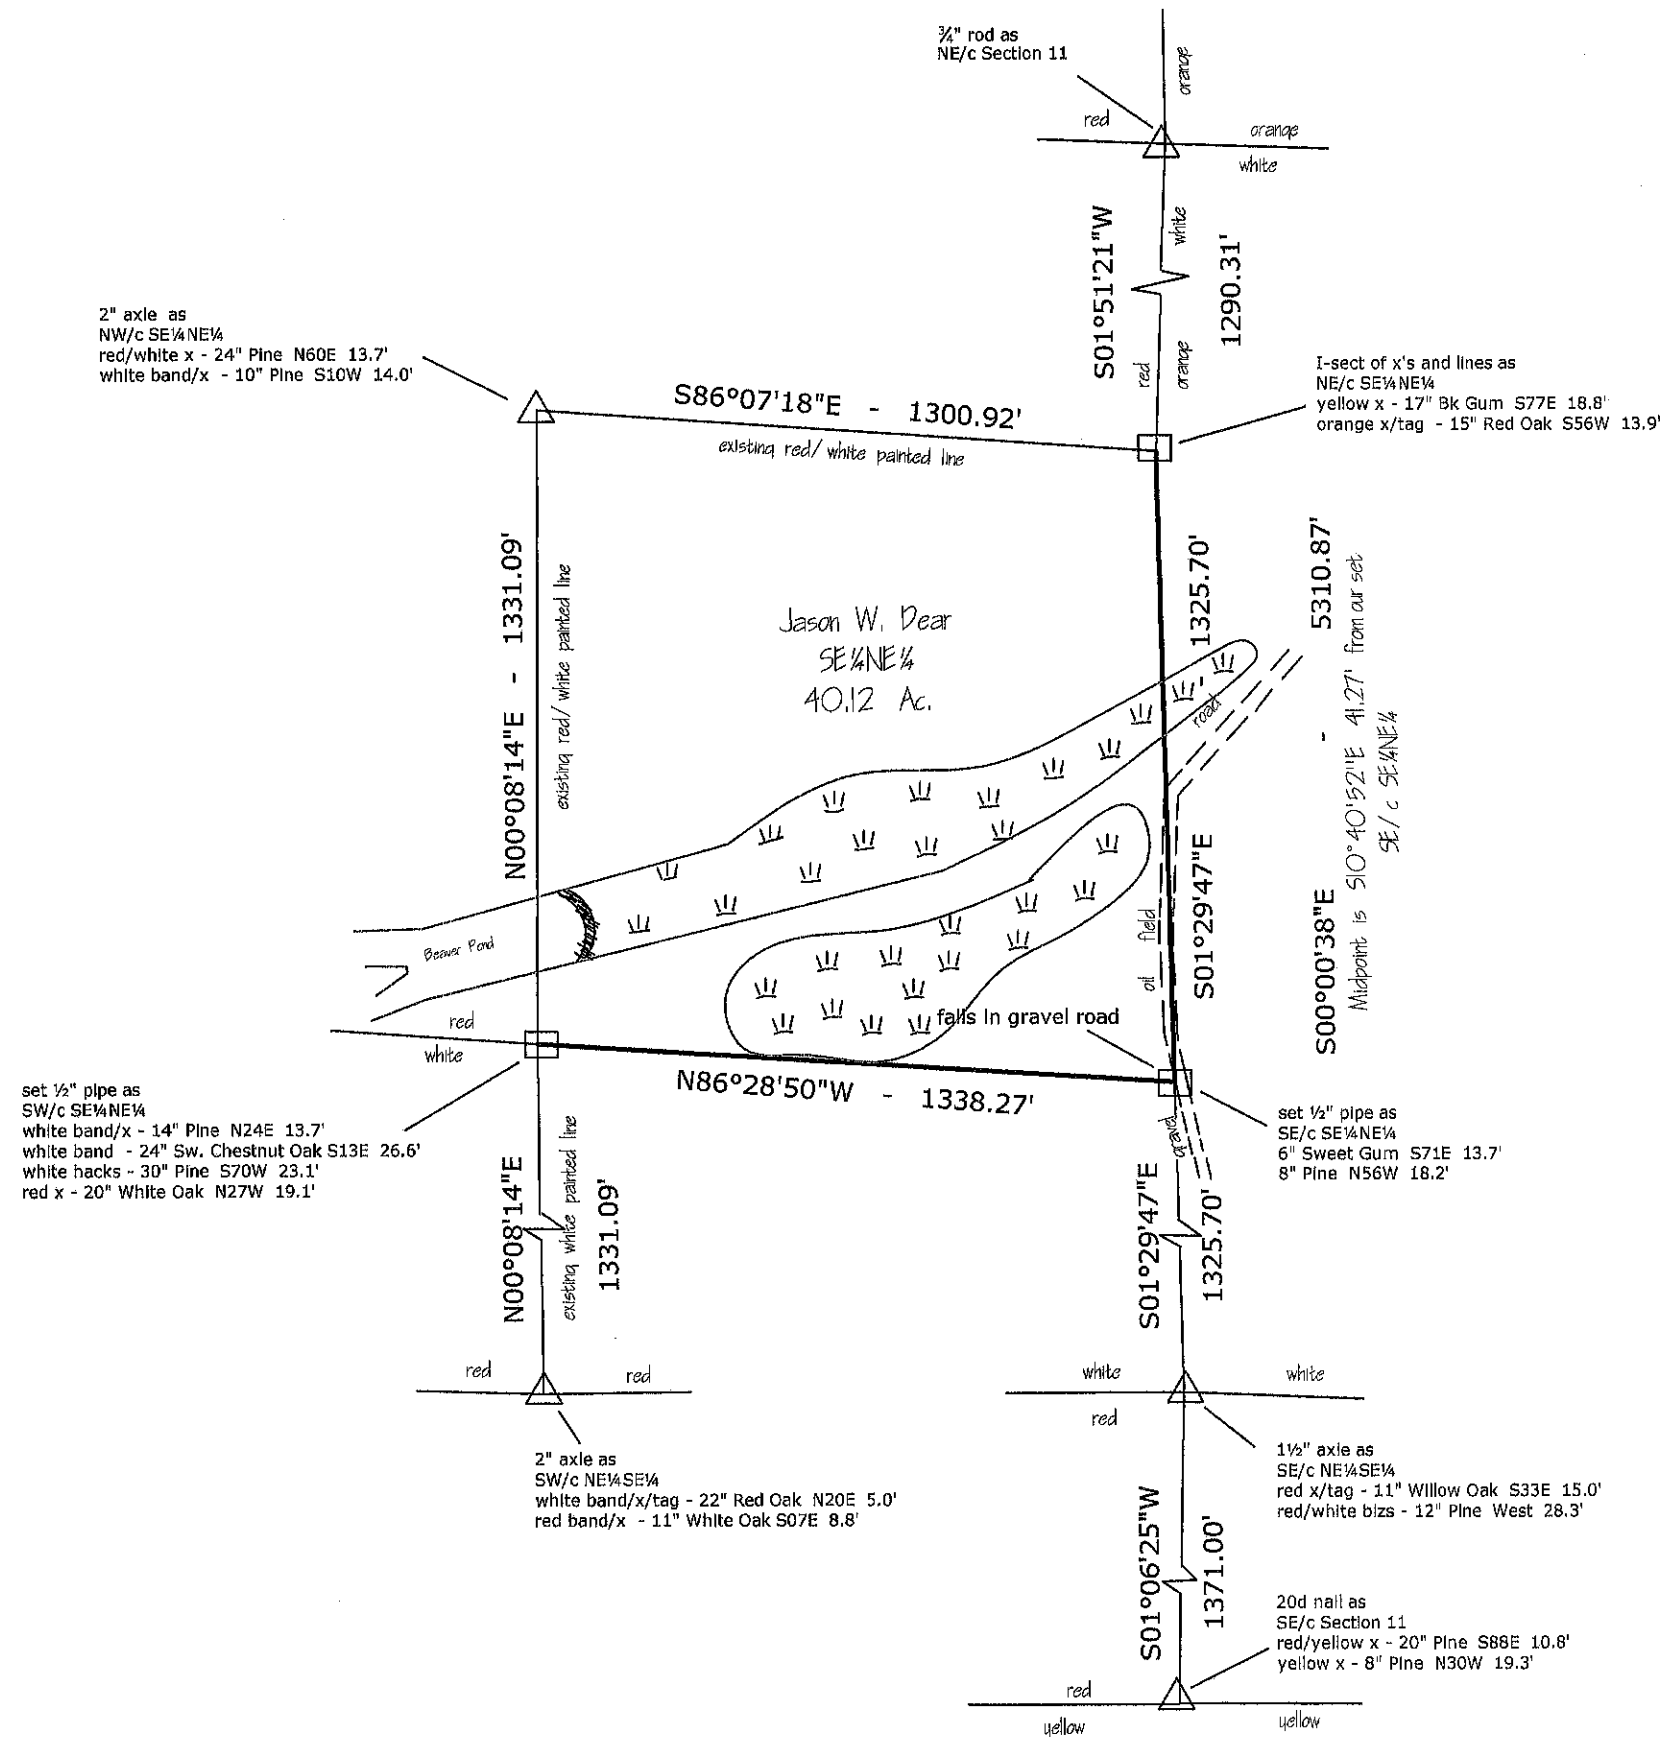

0 500
scale in feet

Monument found -
set 1/2" pipe -
Line by this survey -
Swamp -

Bearings from 2012 survey in Section 12 by TSI for James Langley Operating Co, Used existing line around SE 1/4 NE 1/4 and NE 1/4 SE 1/4 to determine division.

Timberland Surveys, Inc.
160 Ouachita 164
Camden, AR 71701
870.807.2916
timberlandsurveys@yahoo.com
drawing title: Plum Creek & Jason Dear
index: 500-16S-17W-0-11-120-70-1014
03.09.14

Lamm Kelly