


***Boundary lines, size & shape
are an approximate sketch only
and not to scale***

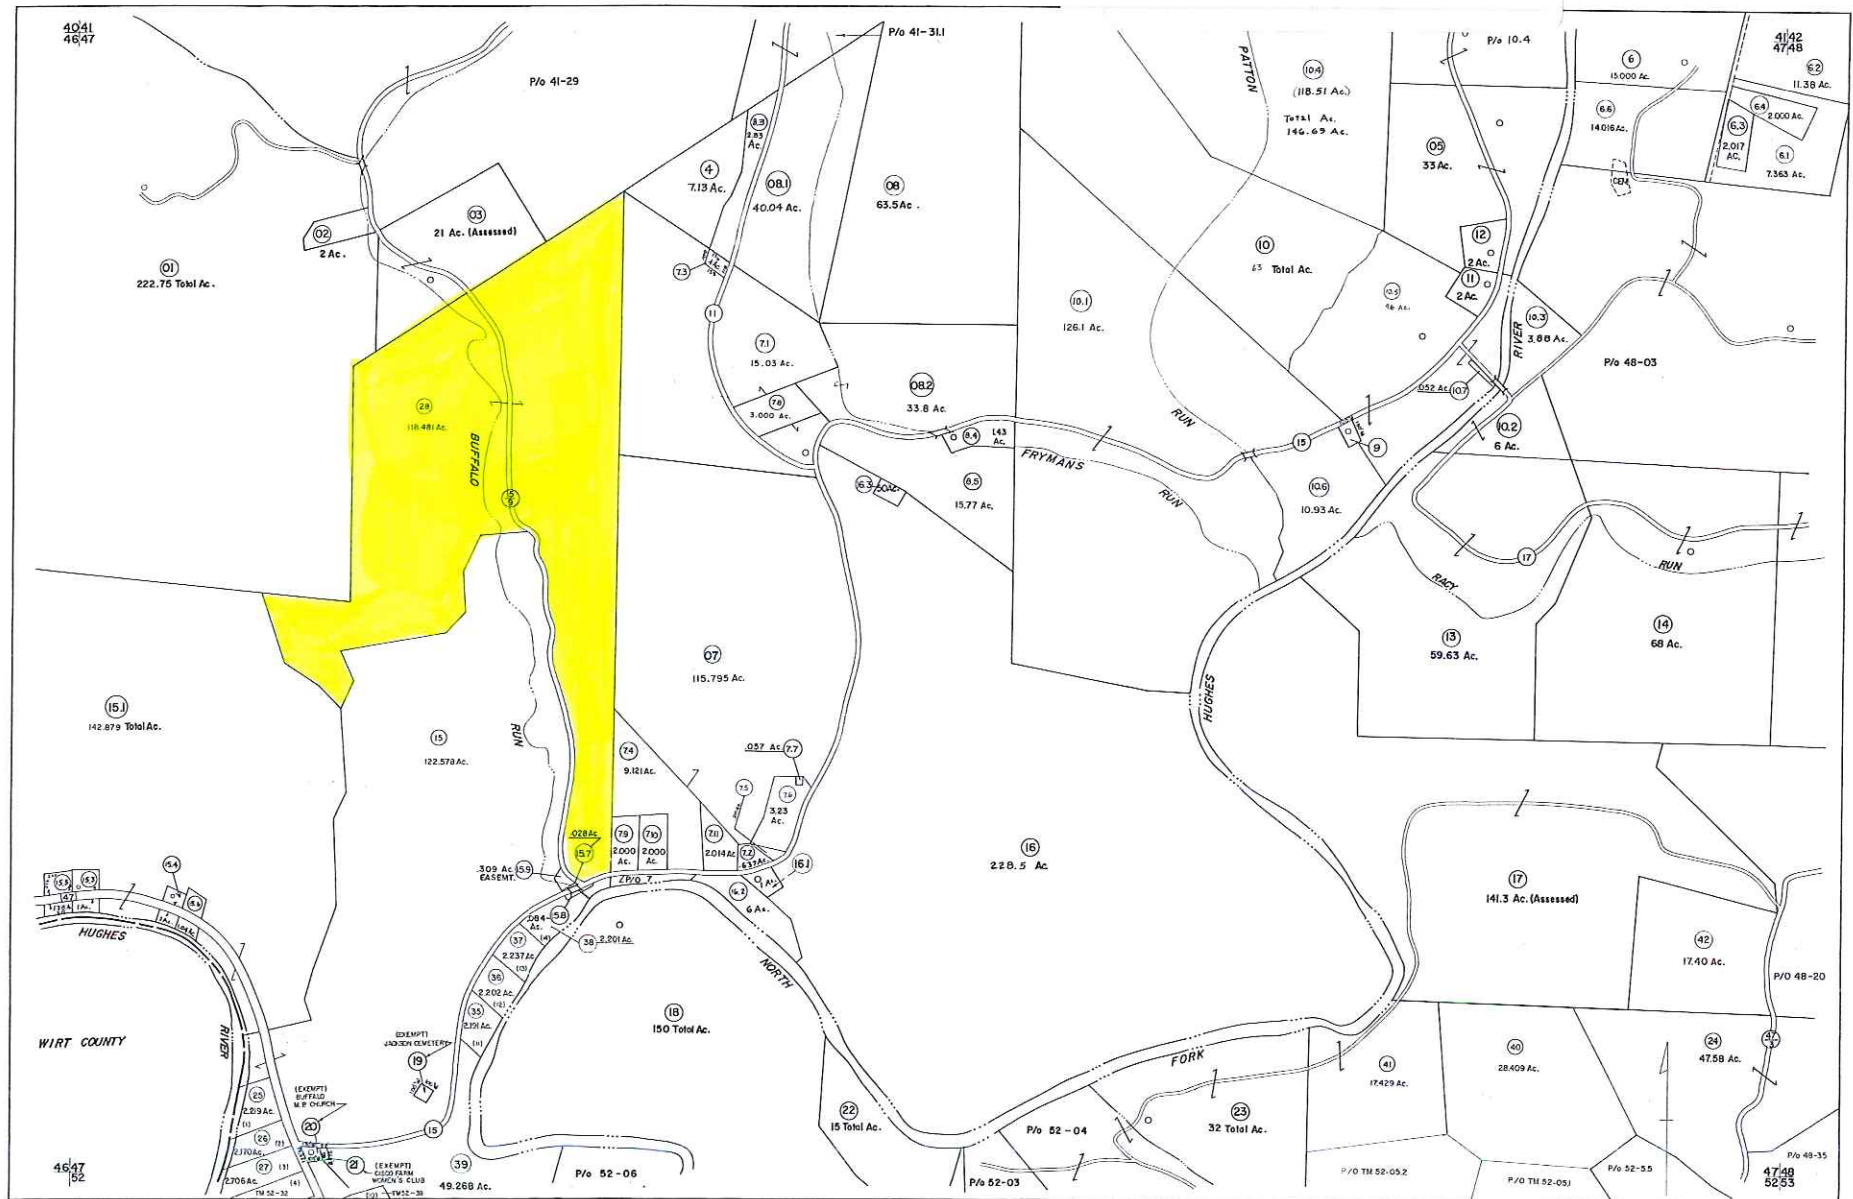

FOR TAX PURPOSES ONLY

Prepared by
L. ROBERT KIMBALL
Consulting Engineer
Ebensburg, Pennsylvania

Legend

Property line	Original lot line
Edge of pavement or roadway	Dead end
Corporation line	Parcel as shown on map
Division line	Improvement
County line	Right-of-way

Revisions			
1	REVISED 8/2/84	10/25/93	DSH
2	1-15-76	1-23-95	J.E.B.
3	1-15-76	3/10/99	JAM
4	2-15-76	2/18/00	JAM
5	4-25-77	2/18/02	HEA
6	3-28-80	4/26/2003	SBH
7	6-24-84	4/23/08	H.B.S.
8	1-15-76	1-23-95	J.E.B.

STATE OF WEST VIRGINIA
RITCHIE COUNTY

Office of Assessor

GRANT DISTRICT
SHEET 47

Date, Aerial Photography: 4/11/1962
Photo No. 15

Date, Map Nov. 1963
Scale: 1"=400'