


PLAT OF SURVEY OF
 PART OF NE1/4 OF SE1/4 OF
 SECTION 26 T.39N., R.23W.
 WELLS TOWNSHIP
 DELTA COUNTY, MICHIGAN.

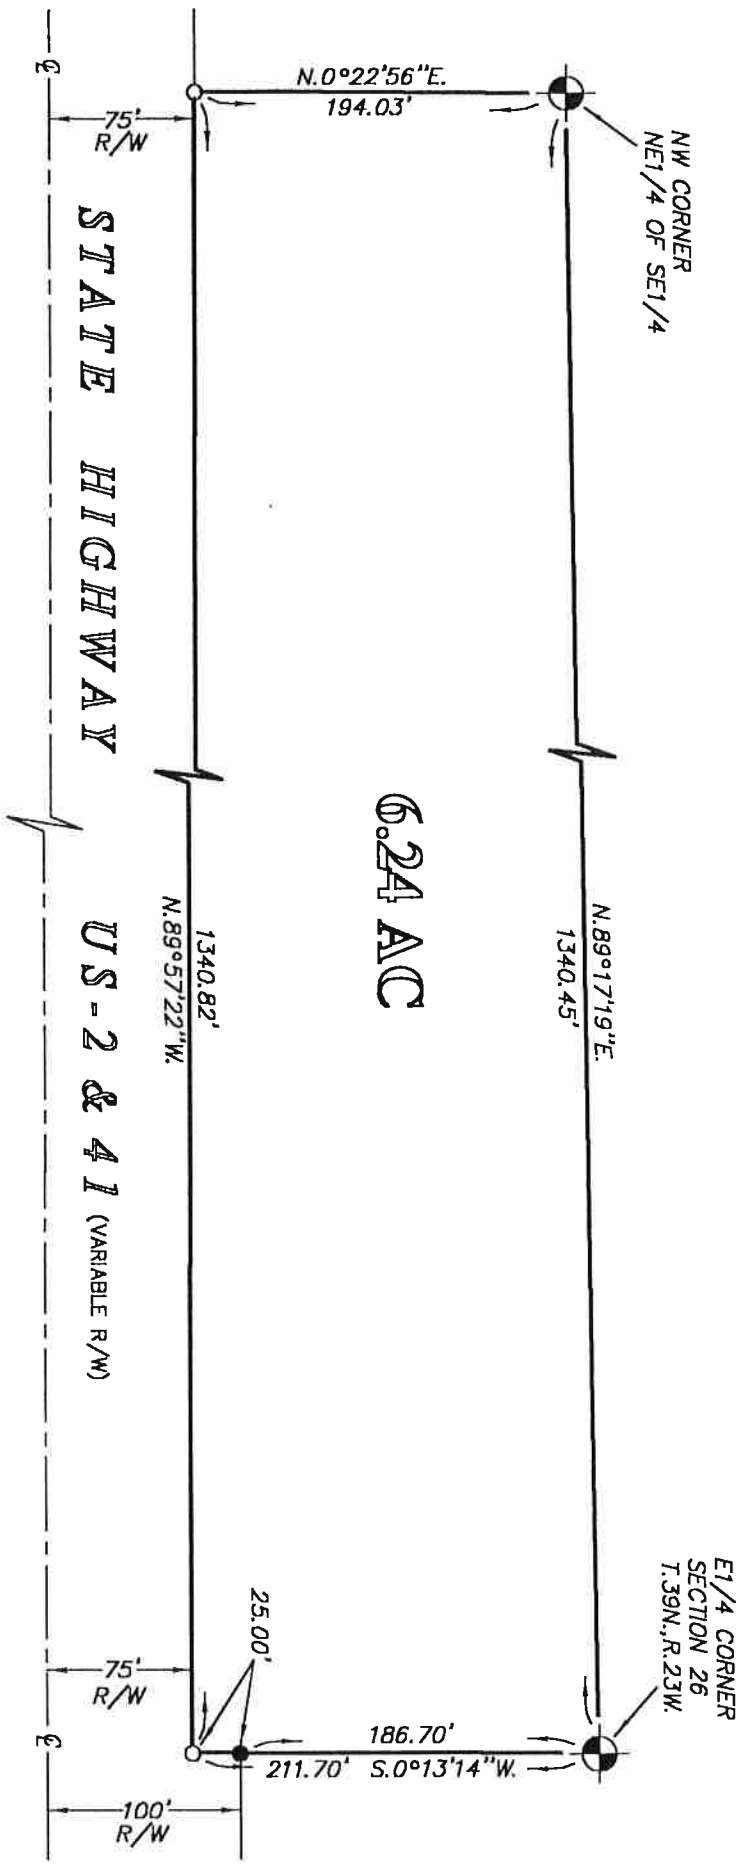

Scale 1"=100'
 BEARINGS ARE RELATIVE
 TO GPS OBSERVATIONS MADE ON
 8/21/00.



ORIGINAL

TERENCE

I, TERENCE
 STATE OF MI.
 SURVEY OF
 DRAWING IS
 IRON MONUM.
 BEEN PLACED
 HEREON, TH/4
 ENCROACHME
 EXCEPT AS
 OF THE UNA.
 IS LESS THAN
 PUBLIC LAND
 BEEN RECOR
 ACT 74 OF
 WITH THE RE
 1870

JOB NUMB
SURVEY FC
SUBJECT
DATE OF S
DATE OF A
CERTIFICATE

LAND

1410 Ludl
 Phone (3

- If
- If
- If
- If
- If
- ⊕ (M)
- ⊗ (N)
- ⊙ (R)
- ⊕ (S)