

NOT BE SHOWN
EN PREPARED WITHOUT
E REPORT
ED ON A CURRENT
ED ON THE GROUND
MONUMENTS INDICATED



3 & 4
P.C. 1-83C
CALLED FROM F.I.R.M.
NO. 51011C0225C
ITE OF JANUARY 2, 2008
OF T.M. NO. 90-14-4 TO BE
Ac. PART OF T.M. NO. 90-14-3
OT 3C CONTAINING 2.006 Ac.
OF T.M. NO. 90-14-4 TO BE
Ac., RESIDUE OF T.M. NO. 90-14-3
OF 22.605 ACRES
OF T.M. NO. 90-14-4, TO BECOME
1 RESIDUE OF 20.177 Ac. FOR LOT 4
DRAINFIELD

JAMES RICHARD CARRICO
D.B. 217 P.305
T.M. NO. 90-A-124 & 125
OR
TIMOTHY WALTER CARRICO
D.B. 217 P.307
T.M. NO. 90-A-126

DENNIS W. DRINKARD, JR.
& JACKIE K. DRINKARD
INST. NO. 202000294
PLAT P.C. 1-83C
T.M. NO. 90-14-2

Appomattox, Virginia 24522
434-352-8560
Michael Ray Goin
Land Surveyor

JAMES W. KIDD, JR. &
LURA LYNN S. KIDD
INST. NO. 201701432
PLAT P.C. 2-115B
T.M. NO. 90-A-114

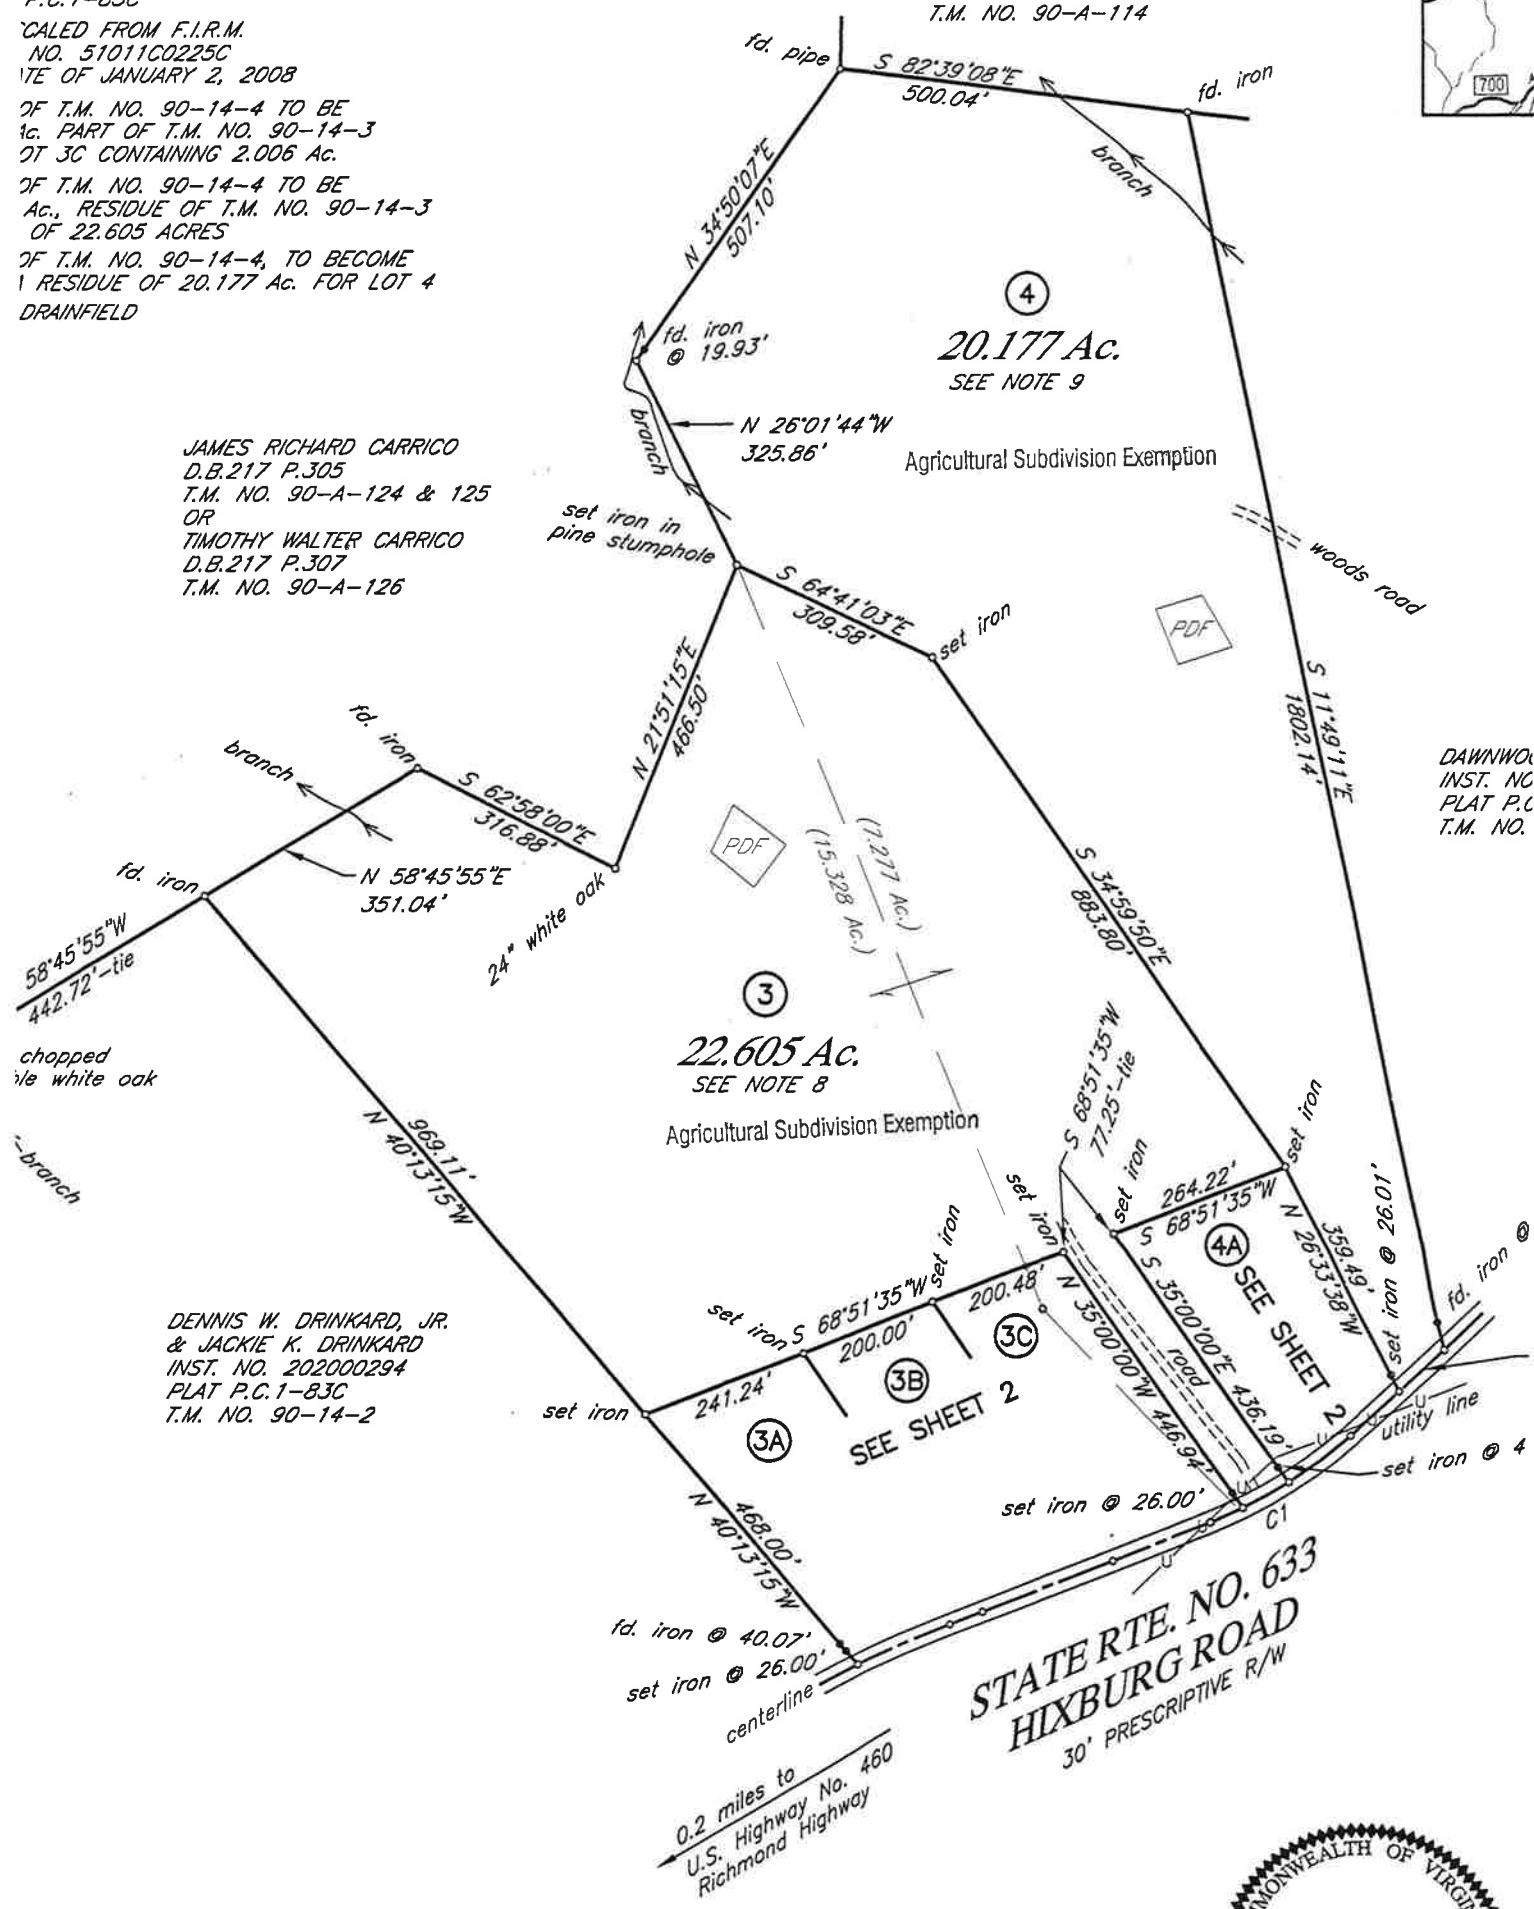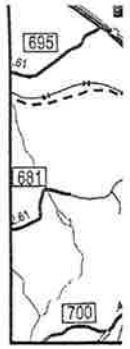

Length	Delta	Chord	Chord Bear.
1.44°	6°49'24"	75.40'	S 60°53'51" W

TION OF THIS LAND
ENT AND ACCORDANCE WITH

