



A TRACT OF LAND BEING ALL OF LOT NO 3 AND PART OF LOT 2 OF "W.H. PEARL ESTATE", AS RECORDED IN BOOK "K", PAGE 88, PART OF THE SOUTHWEST QUARTER OF SECTION 22 AND PART OF THE NORTHWEST QUARTER OF SECTION 27 AND BEING WITHIN U.S. SURVEYS 1743 AND 3227, TOWNSHIP 51 NORTH, RANGE 1 EAST OF THE FIFTH PRINCIPAL MERIDIAN, LINCOLN COUNTY, MISSOURI

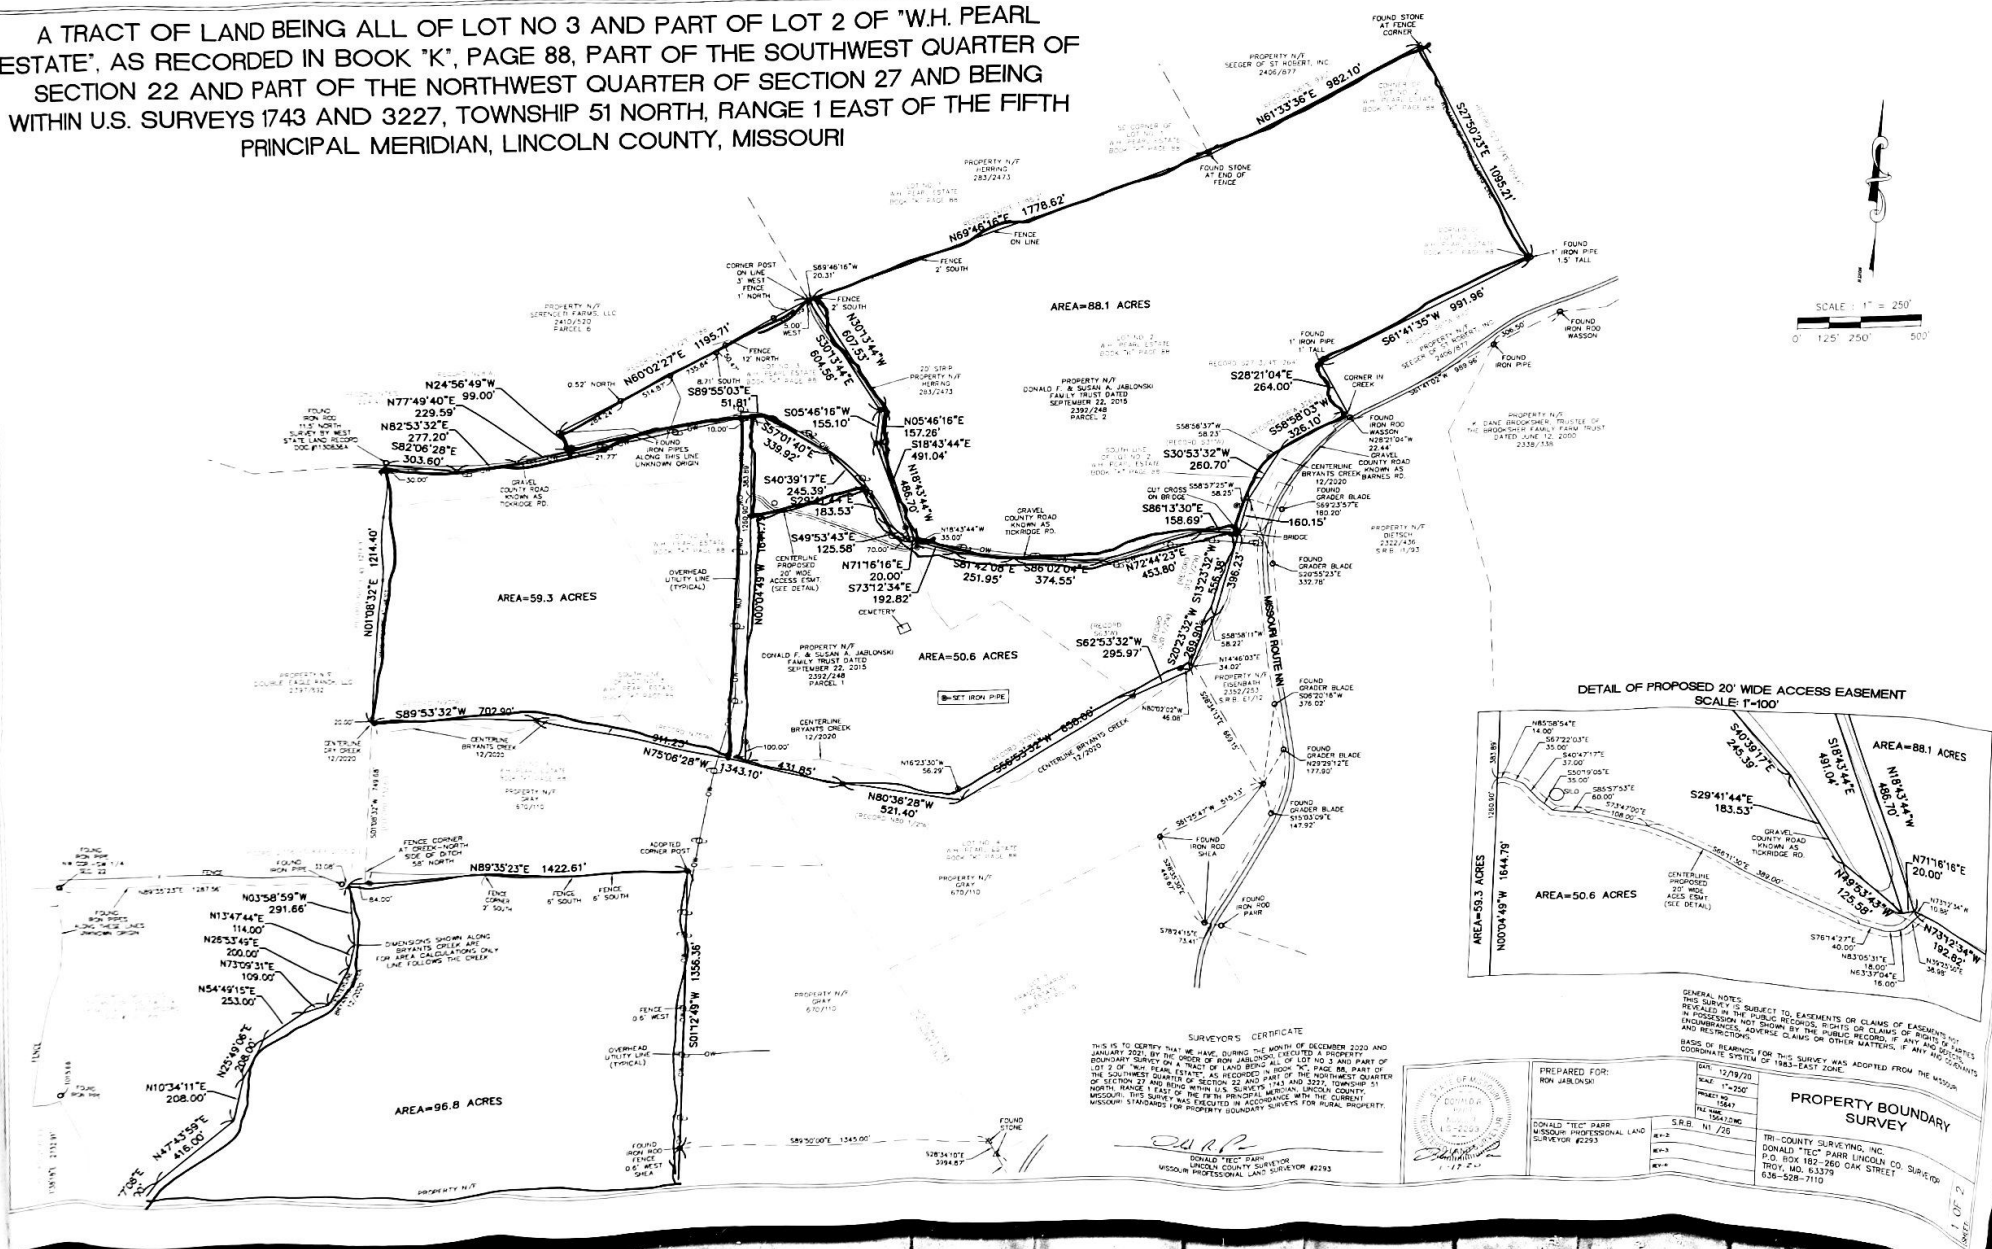

A TRACT OF LAND BEING ALL
3 AND PART OF LOT 2 OF 'W
ESTATE', AS RECORDED IN E
PAGE 88, PART OF THE SOUT
QUARTER OF SECTION 22 AND
THE NORTHWEST QUARTER OF
27 AND BEING WITHIN U.S. SURV
AND 3227, TOWNSHIP 51 NORTH,
EAST OF THE FIFTH PRINCIPAL
LINCOLN COUNTY, MISSOURI

LOT NO
PEARL
OK 'K'.
WEST
PART OF
SECTION
'S 1743
ANGE 1
RIDIAN.

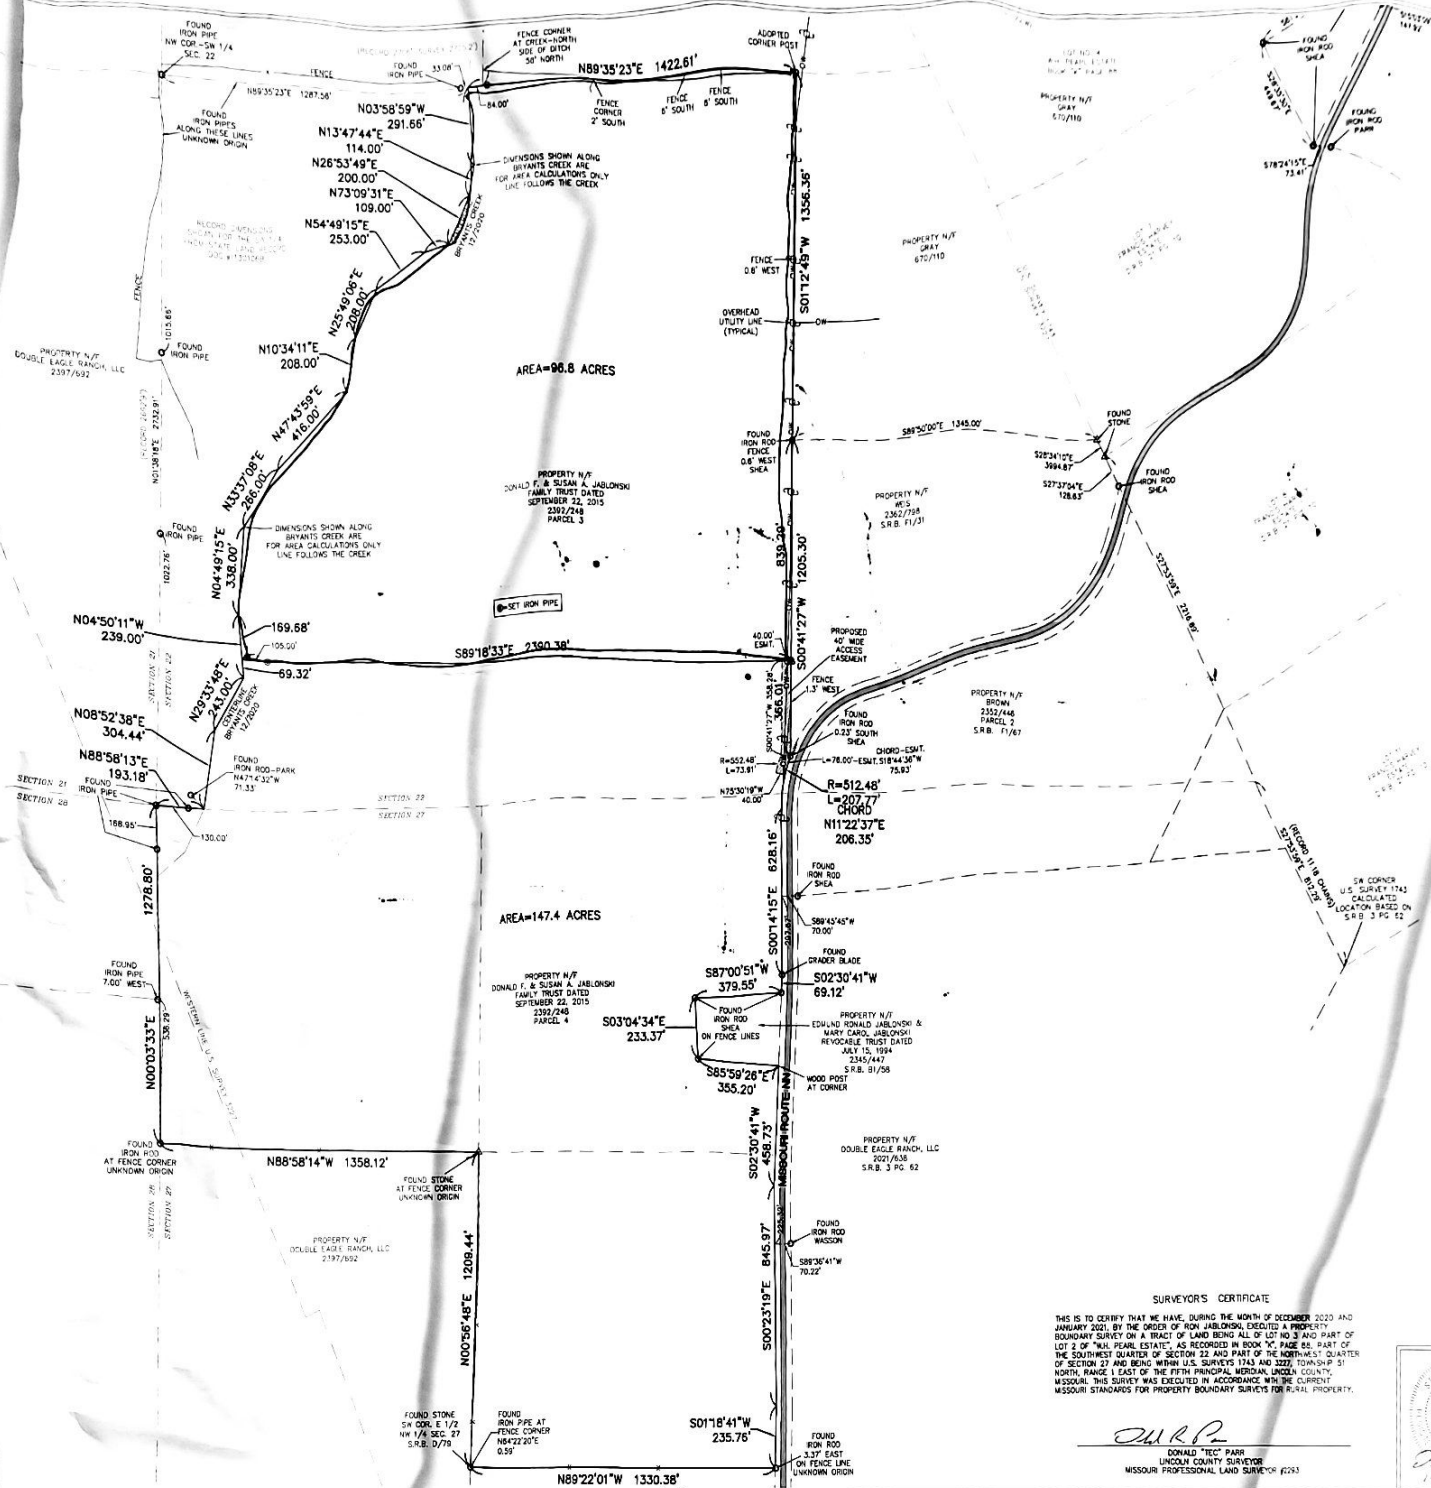

SURVEYOR'S CERTIFICATE

THIS IS TO CERTIFY THAT WE HAVE, DURING THE MONTH OF DECEMBER 2020 AND JANUARY 2021, BY THE ORDER OF DONALD F. & SUSAN A. JABLONSKI, EXECUTED A PROPERTY BOUNDARY SURVEY ON A TRACT OF LAND BEING ALL OF LOT NO 3 AND PART OF LOT 1 OF 'WAL PEARL ESTATE', AS RECORDED IN BOOK 'K', PAGE 88, PART OF THE SOUTHWEST QUARTER OF SECTION 22 AND PART OF THE NORTHWEST QUARTER OF SECTION 27 AND BEING WITHIN U.S. SURVEY 1743 AND 3227, TOWNSHIP 51 NORTH, RANGE 1 EAST OF THE FIFTH PRINCIPAL MERIDIAN, LINCOLN COUNTY, MISSOURI. THIS SURVEY WAS EXECUTED IN ACCORDANCE WITH THE CURRENT MISSOURI STANDARDS FOR PROPERTY BOUNDARY SURVEYS FOR REAL PROPERTY.

Donal P. Parr

DONALD "TEC" PARR
LINCOLN COUNTY SURVEYOR
MISSOURI PROFESSIONAL LAND SURVEYOR #2293

GENERAL NOTES
THIS SURVEY IS SUBJECT TO EASEMENTS OR CLAIMS OF EASEMENTS
RECORDED IN THE PUBLIC RECORDS FOR THE LANDS OF RECORD
IN POSSESSION NOT SHOWN BY THE PUBLIC RECORDS. IF ANY
UNDERMINED, ADVERSE CLAIMS OR OTHER MATTERS, IF ANY
AND RESTRICTIONS.

BASE OF BEARINGS FOR THIS SURVEY WAS ADAPTED FROM THE
COORDINATE SYSTEM OF 1983-2011.

	PREPARED FOR	DATE	PROPERTY BOUNDARY SURVEY
	FOR JABLONSKI	12/18/20	
	DONALD "TEC" PARR	12/18/20	
	MISSOURI PROFESSIONAL LAND SURVEYOR #2293	12/18/20	