




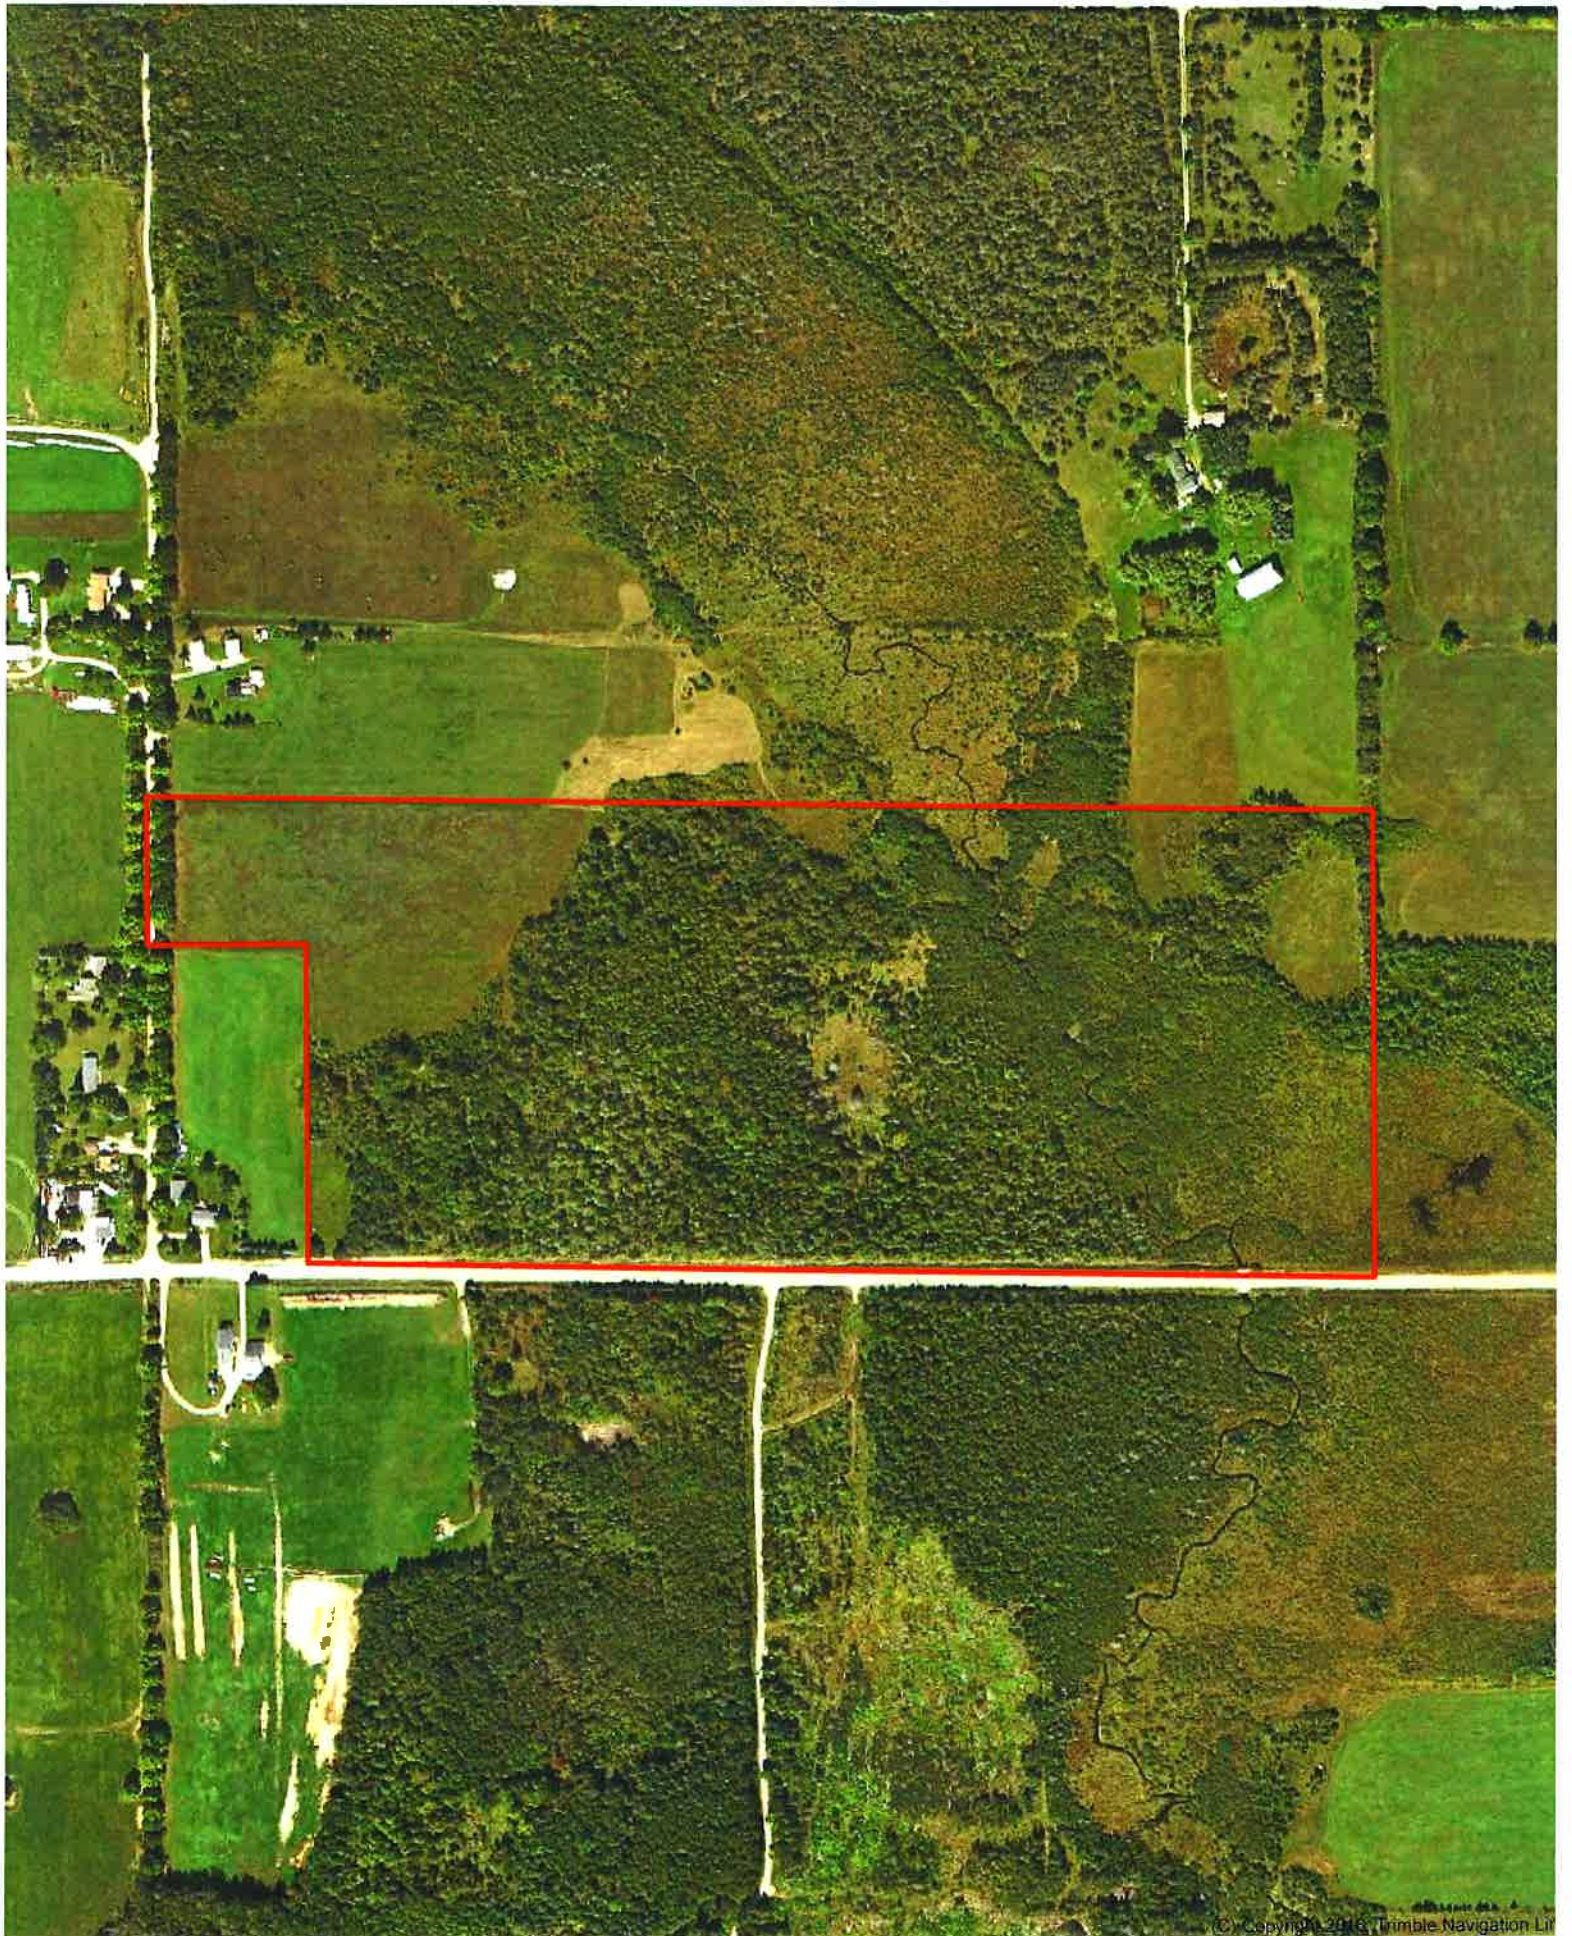

© Copyright 2016 Trimble Navigation Ltd.

SCALE 1:4800

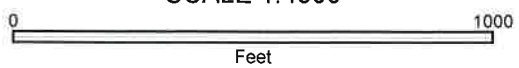

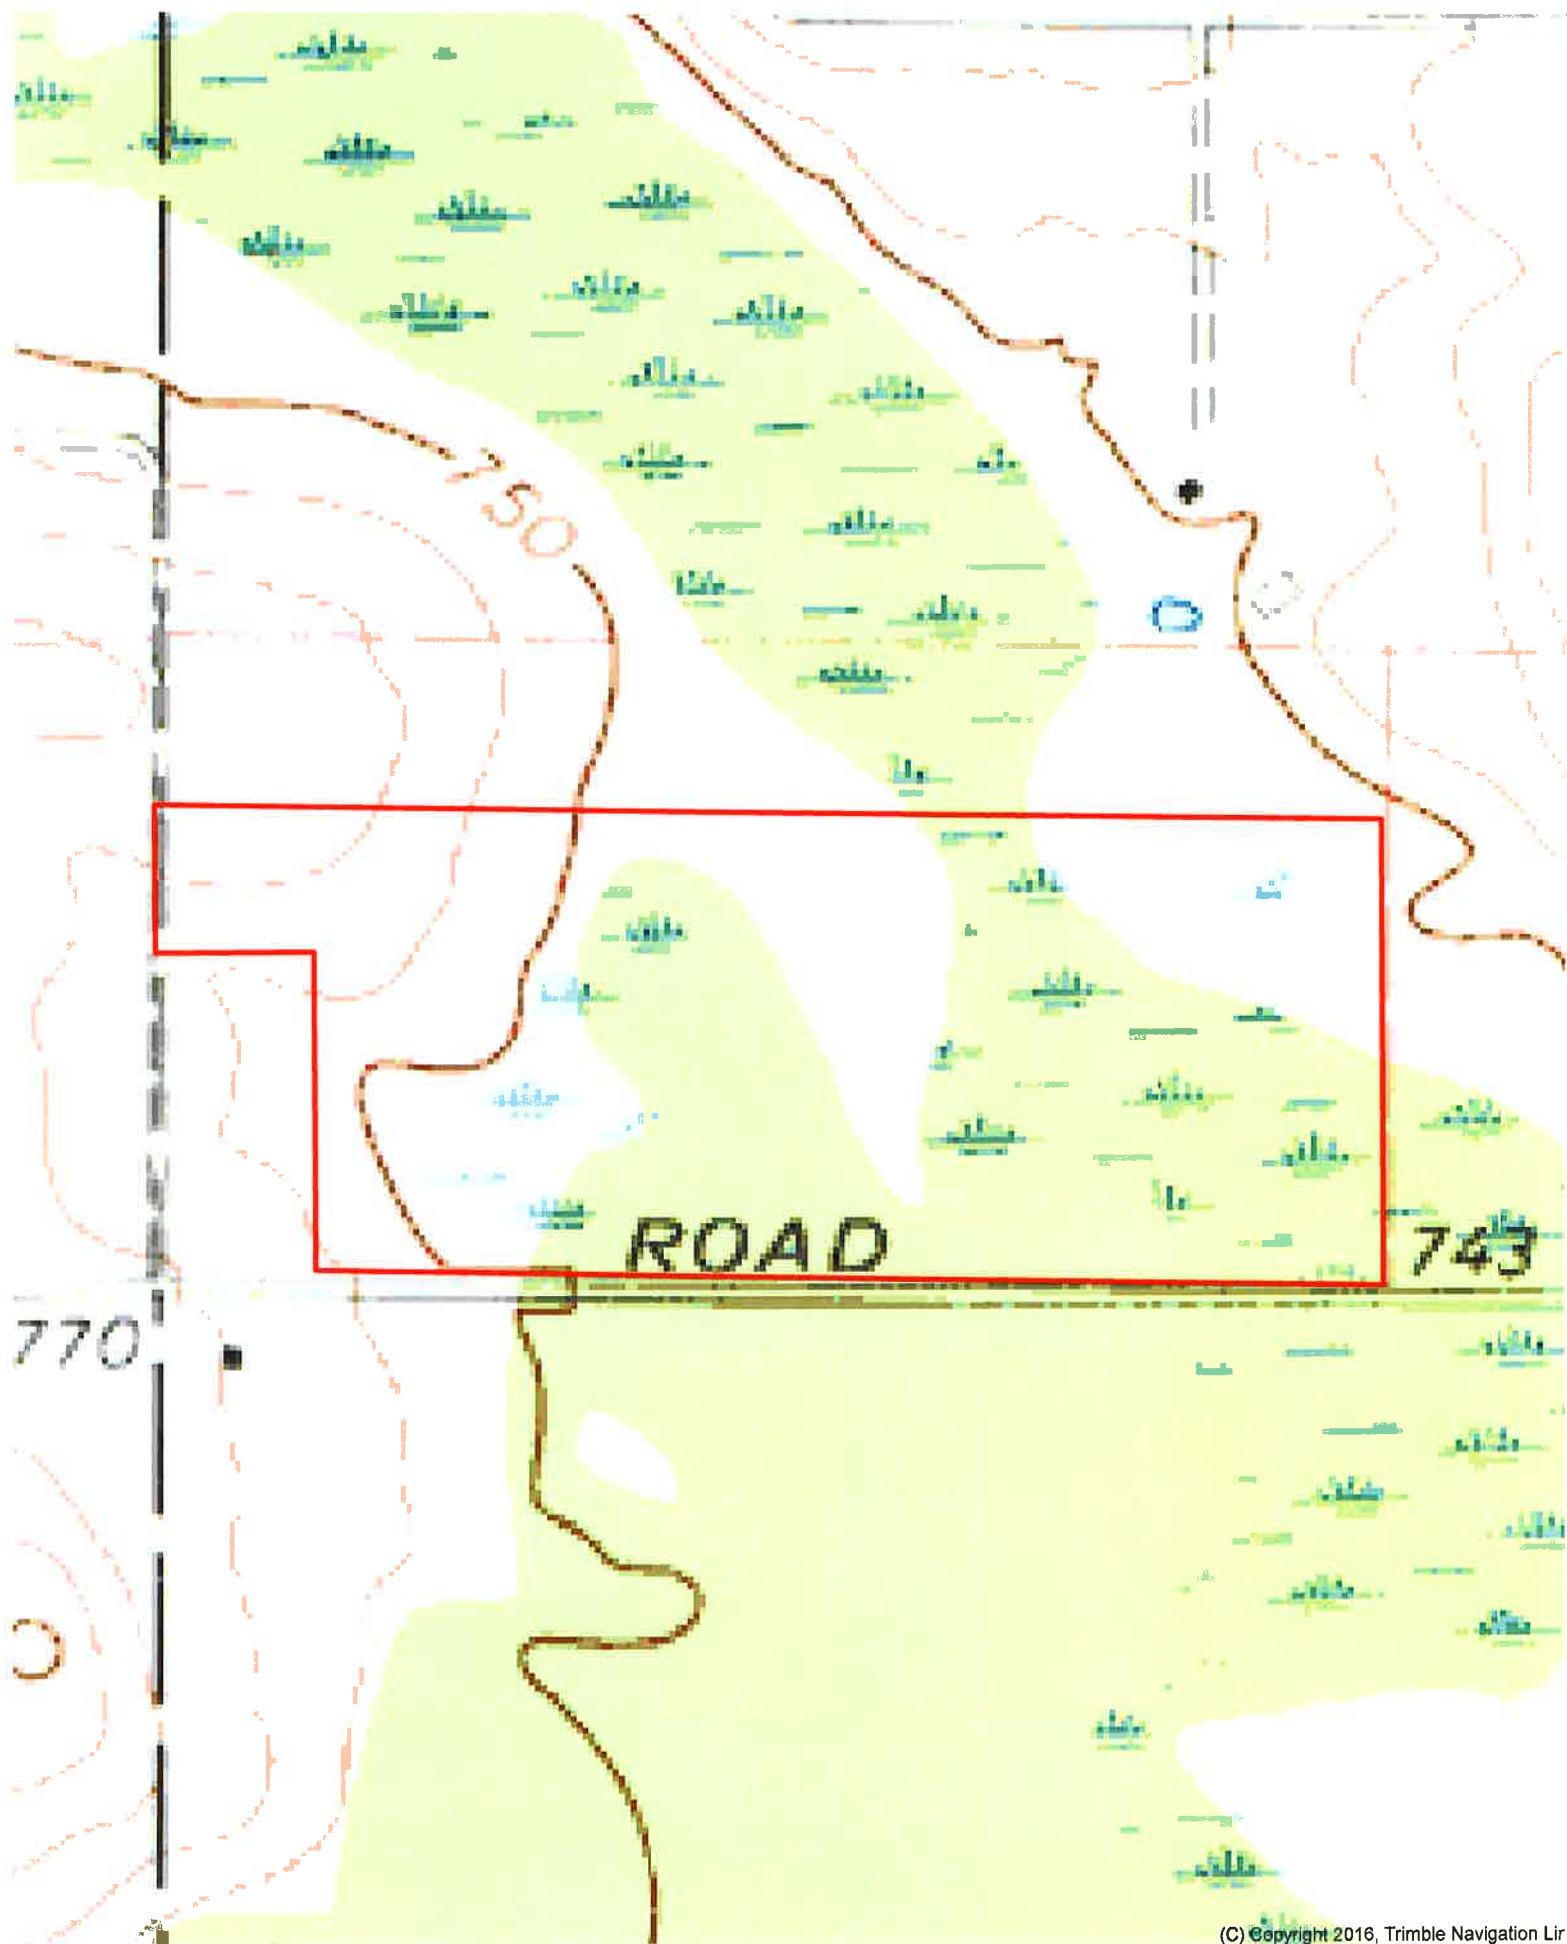

SCALE 1:4800



W.O. No.: 0405043S

Made for:
ALDEN A. DOMRASE
6810 BARNARD MILL ROAD
RINGWOOD, IL 60072


Date: 10/07/04

Register
of
Deeds
Stamp


At the request of:
SAME

I, Wayne T. Lewis, a Professional Surveyor in the State of Michigan, HEREBY CERTIFY that I have surveyed the parcel(s) of land described and delineated hereon; that said plat is a true representation of the survey as performed by me; that said survey was performed with an error of closure no greater than 1 in 5000, and that I have fully complied with the requirements of Section No. 3, Act No. 132, P.A. 1970. This survey was made from a legal description furnished by the client.

If this survey was made for the purpose of describing the parcel for conveyance of title, it is required by the above Act to furnish a certified copy of this document and to record the same with the Register of Deeds at the time of recording of the conveyance of title.

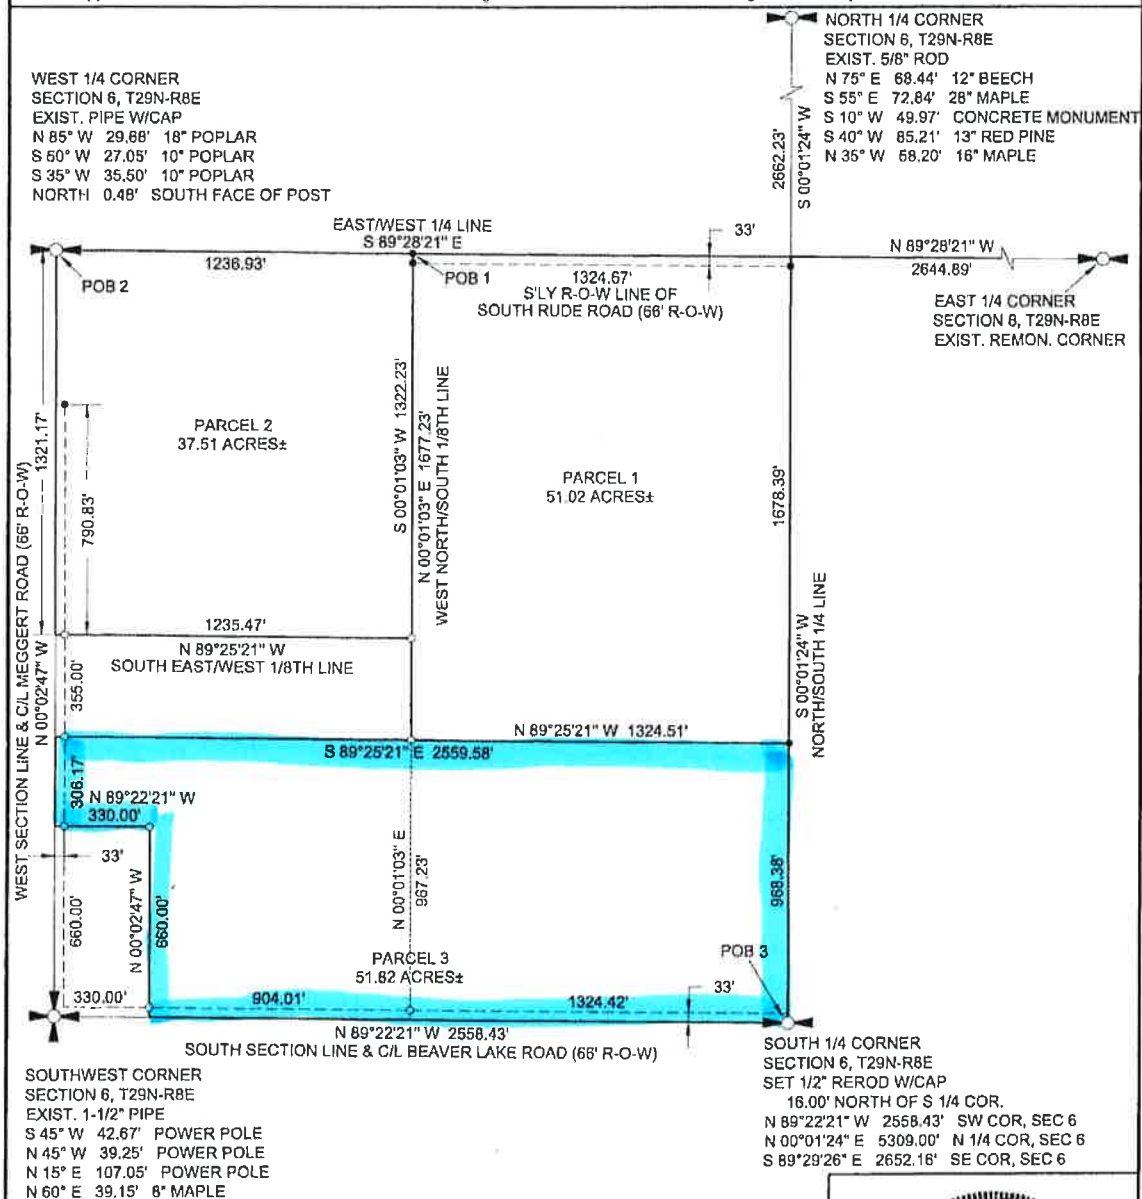

SCALE: 1" = 500'

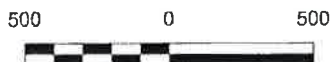

- = SET 1/2" REROD W/CAP
- = EXIST. PIPE W/CAP
- △ = NOT TO SCALE

BEARING DATA TAKEN FROM
TRUE MERIDIAN (WGS84)



LEWIS & LEWIS
Professional Surveying, Inc.
213 W. Chisholm Street
Alpena, Michigan 49707



(989) 354-9156
(800) 795-9484
Fax (989) 354-6996

W.O. No.: 0405043S

Sheet 2 of 2

Date: 10/07/04

Made for:
ALDEN A. DOMRASE
8810 BARNARD MILL ROAD
RINGWOOD, IL 60072

At the request of:
SAME

Register
of
Deeds
Stamp

CERTIFICATE OF SURVEY

I, Wayne T. Lewis, a Professional Surveyor in the State of Michigan, HEREBY CERTIFY that I have surveyed the parcel(s) of land described and delineated herein; that said plat is a true representation of the survey as performed by me; that said survey was performed with an error of closure no greater than 1 in 5000, and that I have fully complied with the requirements of Section No. 3, Act No. 132, P.A. 1970. This survey was made from a legal description furnished by the client.

If this survey was made for the purpose of describing the parcel for conveyance of title, it is required by the above Act to furnish a certified copy of this document and to record the same with the Register of Deeds at the time of recording of the conveyance of title.

PARCEL 1

A parcel being part of the East 1/2 of the Fractional Southwest 1/4 of Section 6, T29N-R8E, Michigan Meridian, Sanborn Township, Alpena County, Michigan;
Commencing at the West 1/4 Corner of said Section 6;
Thence S 89° 28' 21" E 1236.93 feet along the East/West 1/4 line to the Point of Beginning;
Thence continuing S 89° 28' 21" E along said 1/4 line 1324.67 feet to the North/South 1/4 line;
Thence S 0° 01' 24" W 1678.39 feet along said North/South 1/4 line;
Thence N 89° 25' 21" W 1324.51 feet to the West North/South 1/8th line;
Thence N 0° 01' 03" E 1677.23 feet along said 1/8th line to the Point of Beginning; said described parcel contains 51.02 acres, more or less.

The North 33 feet of the above-described parcel is reserved for South Rude Road.

Subject to all easements and right-of-ways, if any.

Bearing data taken from True Meridian (WGS84).

PARCEL 2

A parcel being the Fractional Northwest 1/4 of the Fractional Southwest 1/4 of Section 6, T29N-R8E, Michigan Meridian, Sanborn Township, Alpena County, Michigan;
Commencing at the West 1/4 Corner of said Section 6, said point being the Point of Beginning;
Thence S 89° 28' 21" E 1236.93 feet along the East/West 1/4 line to the West North/South 1/8th line;
Thence S 0° 01' 03" W 1322.23 feet along said West North/South 1/8th line to the South East/West 1/8th line;
Thence N 89° 25' 21" W 1235.47 feet along said South East/West 1/8th line to the West Section line;
Thence N 0° 02' 47" W 1321.17 feet along said section line to the Point of Beginning; said described parcel contains 37.51 acres, more or less.

The West 33 feet of the South 790.83 feet of the above-described parcel is reserved for Meggert Road.

Subject to all easements and right-of-ways, if any.

Bearing data taken from True Meridian (WGS84).

PARCEL 3

A parcel being part of the South 1/2 of the Fractional Southwest 1/4 of Section 6, T29N-R8E, Michigan Meridian, Sanborn Township, Alpena County, Michigan;
Commencing at the South 1/4 Corner of said Section 6, said point being the Point of Beginning;
Thence N 89° 22' 21" W 2228.43 feet along the South section line of said Section 6;
Thence N 0° 02' 47" W 660.00 feet;
Thence N 89° 22' 21" W 330.00 feet to the West section line;
Thence N 0° 02' 47" W 306.17 feet along said West section line;
Thence S 89° 25' 21" E 2559.58 feet to the North/South 1/4 line;
Thence S 0° 01' 24" W 968.38 feet along said 1/4 line to the Point of Beginning; said described parcel contains 51.82 acres, more or less.

The South 33 feet of the above-described parcel is reserved for Beaver Lake Road.

Subject to all easements and right-of-ways, if any.

Bearing data taken from True Meridian (WGS84).

