


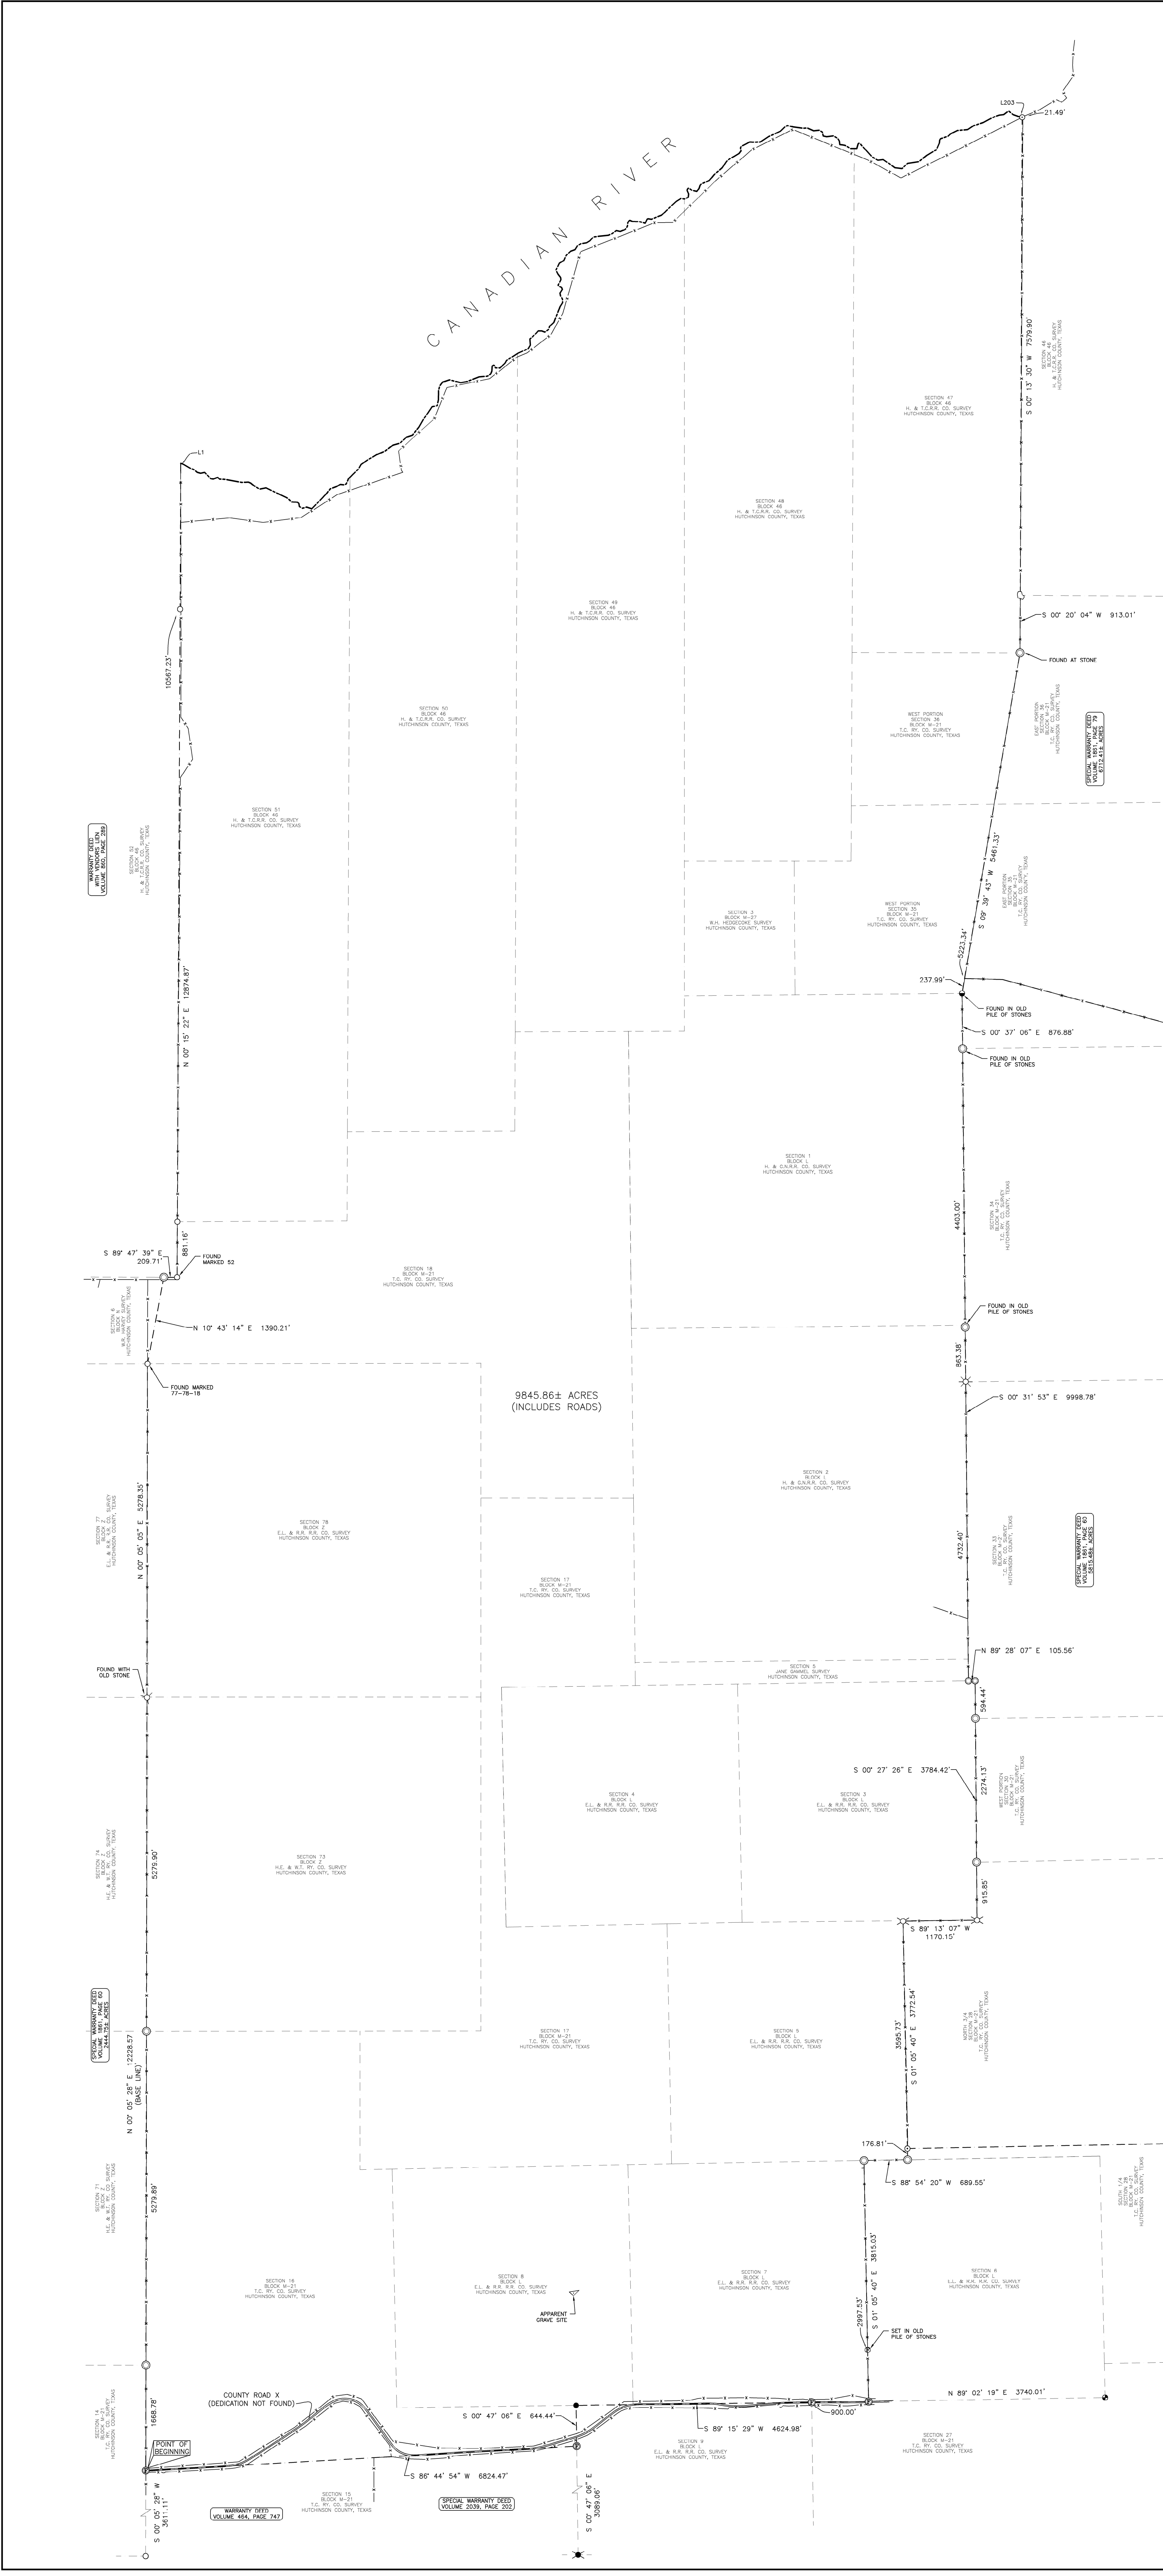


Line Table: River Boundary		
Line #	Direction	Length
L1	S73° 41' 55"	55.3
L2	S59° 28' 08"	132.01
L3	S68° 25' 03"	73.74
L4	S48° 45' 33"	58.71
L5	S74° 06' 49"	56.13
L6	N78° 59' 28"	66.3
L7	S45° 11' 44"	74.21
L8	S42° 55' 22"	63.16
L9	S79° 26' 35"	59.02
L10	N68° 49' 55"	37.87
L11	N78° 57' 45"	20.92
L12	S46° 15' 49"	37.65
L13	S87° 52' 21"	80.38
L14	S79° 55' 40"	27.71
L15	N87° 53' 28"	109.50
L16	S65° 24' 53"	38.59
L17	S51° 43' 44"	61.33
L18	S58° 14' 28"	107.1
L19	N79° 08' 52"	103.67
L20	S64° 34' 02"	106.17
L21	S65° 46' 50"	105.77
L22	S49° 55' 09"	135.78
L23	S87° 58' 17"	89.83
L24	S45° 33' 43"	31.43
L25	S10° 04' 12"	49.54
L26	S63° 05' 09"	54.18
L27	N74° 51' 03"	66.64
L28	S72° 05' 05"	66.57
L29	N44° 30' 08"	33.15
L30	N38° 24' 29"	88.94
L31	N69° 32' 35"	102.70
L32	N61° 11' 47"	71.7
L33	S88° 52' 22"	56.13
L34	N69° 26' 45"	39.62
L35	N28° 59' 57"	37.48
L36	N20° 40' 43"	145.68
L37	N45° 59' 01"	221.39
L38	N28° 43' 58"	85.27
L39	N55° 40' 13"	140.68
L40	N59° 56' 59"	148.46
L41	N69° 59' 41"	156.57
L42	N53° 21' 03"	148.04
L43	N74° 18' 03"	113.25
L44	N47° 22' 41"	137.21
L45	N72° 22' 17"	101.32
L46	N38° 23' 43"	161.36
L47	N29° 47' 07"	145.23
L48	N34° 37' 03"	249.29
L49	N78° 22' 28"	82.36
L50	N11° 59' 37"	86.36
L51	N00° 12' 30"	134.22
L52	N11° 48' 49"	189.28
L53	N38° 05' 19"	75.27
L54	N71° 20' 58"	115.25
L55	S78° 41' 46"	183.22
L56	N80° 24' 49"	110.93
L57	N69° 07' 55"	215.28
L58	N85° 17' 10"	130.93
L59	N56° 34' 30"	50.41
L60	N21° 50' 36"	59.07
L61	N04° 38' 02"	78.55
L62	N56° 25' 14"	24.9
L63	S70° 08' 26"	16.39
L64	S23° 55' 49"	38.33
L65	S88° 39' 13"	70.19
L66	N46° 24' 02"	111.34
L67	N28° 37' 08"	71.39
L68	N57° 33' 56"	218.64
L69	N66° 34' 54"	194.85
L70	N65° 43' 57"	69.82
L71	N31° 08' 05"	93.60
L72	N03° 56' 37"	68.64
L73	N50° 36' 51"	55.38
L74	N42° 49' 34"	103.79
L75	N89° 36' 37"	52.13
L76	S68° 06' 33"	52.13
L77	N56° 03' 57"	68.16
L78	N21° 49' 33"	58.81
L79	N47° 58' 20"	267.1
L80	N21° 49' 05"	87.02
L81	N33° 12' 47"	71.38
L82	N01° 34' 21"	58.74
L83	N32° 11' 40"	49.71
L84	N10° 03' 03"	56.01
L85	N32° 51' 37"	70.91
L86	N22° 42' 37"	34.18
L87	N66° 18' 43"	51.83
L88	N21° 42' 56"	19.43
L89	N28° 17' 54"	94.92
L90	N08° 21' 07"	39.28
L91	N39° 35' 08"	65.52
L92	N27° 30' 30"	71.23
L93	N27° 12' 28"	122.23
L94	N59° 03' 47"	81.23
L95	N25° 32' 02"	90.33
L96	N47° 04' 14"	92.59
L97	N69° 40' 06"	75.52
L98	N32° 55' 58"	72.55
L99	N57° 08' 15"	61.40
L100	N80° 40' 24"	92.1
L101	N57° 53' 48"	85.88
L102	N42° 51' 57"	58.88

Line Table: River Boundary		
Line #	Direction	Length
L103	N81° 35' 55"	86.16
L104	N84° 00' 55"	105.43
L105	N88° 09' 03"	65.19
L106	N55° 27' 40"	81.57
L107	S77° 06' 28"	83.38
L108	N67° 44' 09"	60.31
L109	N37° 20' 08"	62.02
L110	N07° 54' 15"	61.41
L111	N33° 51' 46"	34.43
L112	N63° 56' 30"	14.25
L113	S66° 19' 17"	45.08
L114	S88° 54' 35"	114.28
L115	S74° 17' 24"	89.39
L116	N25° 09' 16"	70.21
L117	N86° 32' 42"	18.37
L118	S80° 19' 16"	14.84
L119	N87° 09' 56"	99.99
L120	N89° 51' 01"	71.27
L121	N46° 21' 58"	39.67
L122	N57° 25' 00"	81.25
L123	S83° 03' 21"	58.04
L124	N66° 17' 43"	64.18
L125	N07° 04' 05"	54.85
L126	N25° 10' 55"	55.40
L127	N07° 06' 25"	21.03
L128	N35° 49' 15"	26.32
L129	S87° 21' 57"	17.01
L130	S49° 32' 37"	51.87
L131	S77° 00' 38"	82.89
L132	N37° 02' 45"	80.12
L133	N18° 00' 01"	50.85
L134	N48° 06' 25"	37.48
L135	N67° 49' 56"	72.22
L136	N44° 24' 11"	68.71
L137	N39° 55' 08"	105.21
L138	N49° 26' 03"	75.52
L139	N34° 07' 22"	121.31
L140	N48° 26' 39"	62.37
L141	N62° 05' 13"	85.14
L142	N38° 56' 50"	85.38
L143	N39° 04' 46"	49.62
L144	N09° 48' 47"	62.38
L145	N32° 26' 37"	88.56
L146	N63° 56' 11"	64.85
L147	N63° 25' 46"	79.44
L148	S89° 22' 14"	84.94
L149	N88° 10' 51"	84.31
L150	N67° 11' 49"	60.45
L151	N66° 15' 32"	193.33
L152	N48° 22' 39"	102.34
L153	N69° 35' 10"	38.34
L154	S78° 41' 17"	106.37
L155	S81° 51' 00"	106.37
L156	N86° 49' 31"	74.60
L157	S66° 44' 18"	79.52
L158	N84° 40' 32"	85.91
L159	S60° 56' 27"	88.66
L160	S13° 09' 03"	62.50
L161	S77° 17' 32"	46.54
L162	N82° 49' 01"	111.89
L163	S56° 37' 38"	72.89
L164	S36° 16' 36"	48.15
L165	S05° 53' 23"	58.04
L166	S53° 39' 44"	40.16
L167	S80° 24' 22"	35.51
L168	S61° 06' 15"	104.78
L169	S89° 42' 10"	96.14
L170	N16° 29' 05"	75.72
L171	N56° 11' 01"	70.94
L172	S69° 55' 31"	166.49
L173	S42° 24' 52"	165.49
L174	S43° 17' 42"	110.02
L175	S58° 43' 34"	109.08
L176	N82° 40' 38"	84.16
L177	S55° 51' 06"	106.78
L178	S53° 41' 38"	122.56
L179	S83° 42' 57"	112.67
L180	N46° 55' 47"	128.63
L181	N81° 07' 24"	170.64
L182	N51° 02' 09"	162.07
L183	N59° 49' 57"	177.77
L184	N24° 34' 29"	114.06
L185	N00° 54' 16"	48.48
L186	N32° 49' 32"	23.23
L187	N69° 38' 20"	49.21
L188	N73° 28' 19"	70.24
L189	N47° 53' 00"	62.91
L190	N64° 51' 18"	158.46
L191	N85° 04' 16"	116.78
L192	N57° 57' 20"	114.84
L193	N71° 12' 39"	116.35
L194	N62° 20' 16"	129.52
L195	N65° 16' 15"	82.55
L196	N70° 20' 19"	69.60
L197	N82° 46' 18"	70.10
L198	N52° 57' 04"	90.33
L199	S74° 14' 15"	17.93
L200	S49° 55' 15"	72.38
L201	S70° 15' 01"	107.23
L202	N76° 04' 41"	45.18
L203	N71° 00' 27"	4.74

NOTES

- Original seal and signature of the surveyor must be present on each page for survey to be valid.
- This plat was prepared for the exclusive use of the individuals, and/or institutions named in the certificate hereon. It is not transferable to additional institutions or subsequent owners without expressed recertification by Furman Land Surveyors Inc.
- This plat is the property of Furman Land Surveyors Inc. Furman Land Surveyors Inc. accepts no responsibility for the use of this plat for any purpose after six months from the date stated in the certificate hereon. Reproduction of this plat for any purpose is expressly forbidden without the written consent of an authorized agent of Furman Land Surveyors Inc. Copyright 2020.
- No investigation or independent search for easements of record, encumbrances, restrictive covenants, ownership title evidence, or any other facts that an accurate and current title search may disclose have been made by this Surveyor.
- Boundary survey only. Improvements, if any, may not be shown.
- Interior section lines are shown for reference only and were not determined as part of this survey.
- The Canadian River Boundary was determined using the Field Notes of survey of Gradient Boundary along the Right Bank of a portion of the Canadian River made for J. Douglas Allen by virtue of his Riparian ownership of adjoining H. & T. C. R.R. Co. Surveys 47 through 51, Block 46, Hutchison County, Texas as filed in the General Land Office of the State of Texas.

- LEGEND
- 3/4" IRON ROD SET W/ALUMINUM CAP STAMPED
"FURMAN LAND SURVEYORS SECTION CORNER
FIRM #100924"
 - 1/2" IRON ROD W/CAP STAMPED
"FURMAN RPLS" FND
 - 3/4" IRON ROD W/ALUMINUM CAP STAMPED
"FURMAN LAND SURVEYORS SECTION CORNER
FIRM #100924" FND
 - 1/2" IRON ROD W/DEMOLISHED CAP FND
 - 1" GALVANIZED IRON PIPE FND
 - 1-1/4" IRON PIPE FND
 - 1-1/2" IRON PIPE FND
 - 2" IRON PIPE FND
 - FENCE POST
 - STONE FND
 - 1/2" BOLT FND
 - STEEL SPROCKET
 - FENCE

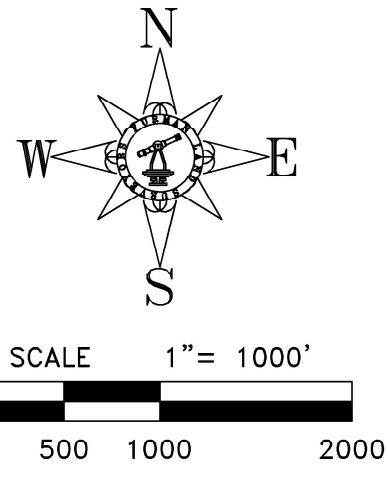

SURVEY OF

SPRING CREEK RANCH

BEING A PORTION OF

Section 35, Block M-21, T.C. Ry. Co. Survey
Section 36, Block M-21, T.C. Ry. Co. Survey

AND ALL OF

Section 1, Block L, H. & G.N. Ry. Co. Survey
Section 2, Block L, H. & G.N. Ry. Co. Survey
Section 3, Block L, E.L. & R.R. Co. Survey
Section 4, Block L, E.L. & R.R. Co. Survey
Section 5, Block L, E.L. & R.R. Co. Survey
Section 7, Block L, E.L. & R.R. Co. Survey
Section 8, Block L, E.L. & R.R. Co. Survey
Section 16, Block M-21, T.C. Ry. Co. Survey
Section 17, Block M-21, T.C. Ry. Co. Survey
Section 18, Block M-21, T.C. Ry. Co. Survey
Section 47, Block 46, H. & T.C. Ry. Co. Survey
Section 48, Block 46, H. & T.C. Ry. Co. Survey
Section 49, Block 46, H. & T.C. Ry. Co. Survey
Section 50, Block 46, H. & T.C. Ry. Co. Survey
Section 51, Block 46, H. & T.C. Ry. Co. Survey
Section 78, Block Z, H.E. & W.T. Ry. Co. Survey
Section 3, Block M-27, W.H. Hedgecock Survey
Section 5, J. Gammet Survey

All being in Hutchinson County, Texas

PAGE 1 OF 2

PRELIMINARY. THIS DOCUMENT SHALL NOT BE RECORDED FOR ANY PURPOSE. THIS DOCUMENT HAS BEEN RELEASED BY LANDON M. STOKES, RPLS 6175 FOR REVIEW PURPOSES ONLY.

FURMAN LAND SURVEYORS, INC.
SURVEYING • MAPPING • CONSULTING
TEXAS • OKLAHOMA • NEW MEXICO
KANSAS • COLORADO

DARLE R. FURMAN, RPLS, DANIEL R. FURMAN, RPLS, DONALD R. FURMAN, RPLS,
CAREY A. MAHAN, RPLS, J. LANDON M. STOKES, RPLS,
HEATHER LYNN LEMMONS, RPLS, KYLIE L. BRADY, RPLS

P.O. BOX 148, AMARILLO, TEXAS 79102-0148, FAX (806) 374-4248
P.O. BOX 969, TERESITA, TEXAS 79789-0969, FAX (806) 374-4248

PROJECT NO. 1925485 FILE NO. HUTCHINSON
DRAWING NO. C:\DWG\HUTCHINSON\1925485

SURVEY FOR
CHAS. S. MIDDLETON AND SON LLC
SURVEYED FROM DECEMBER 2010 THRU JANUARY 2020