


Scale: 1" = 60'
Bearing Baseline
Solar Obs.

Evelyn Nabholz
163 Acres
Vol. 404 Pg. 270

John Lick Survey
A-652

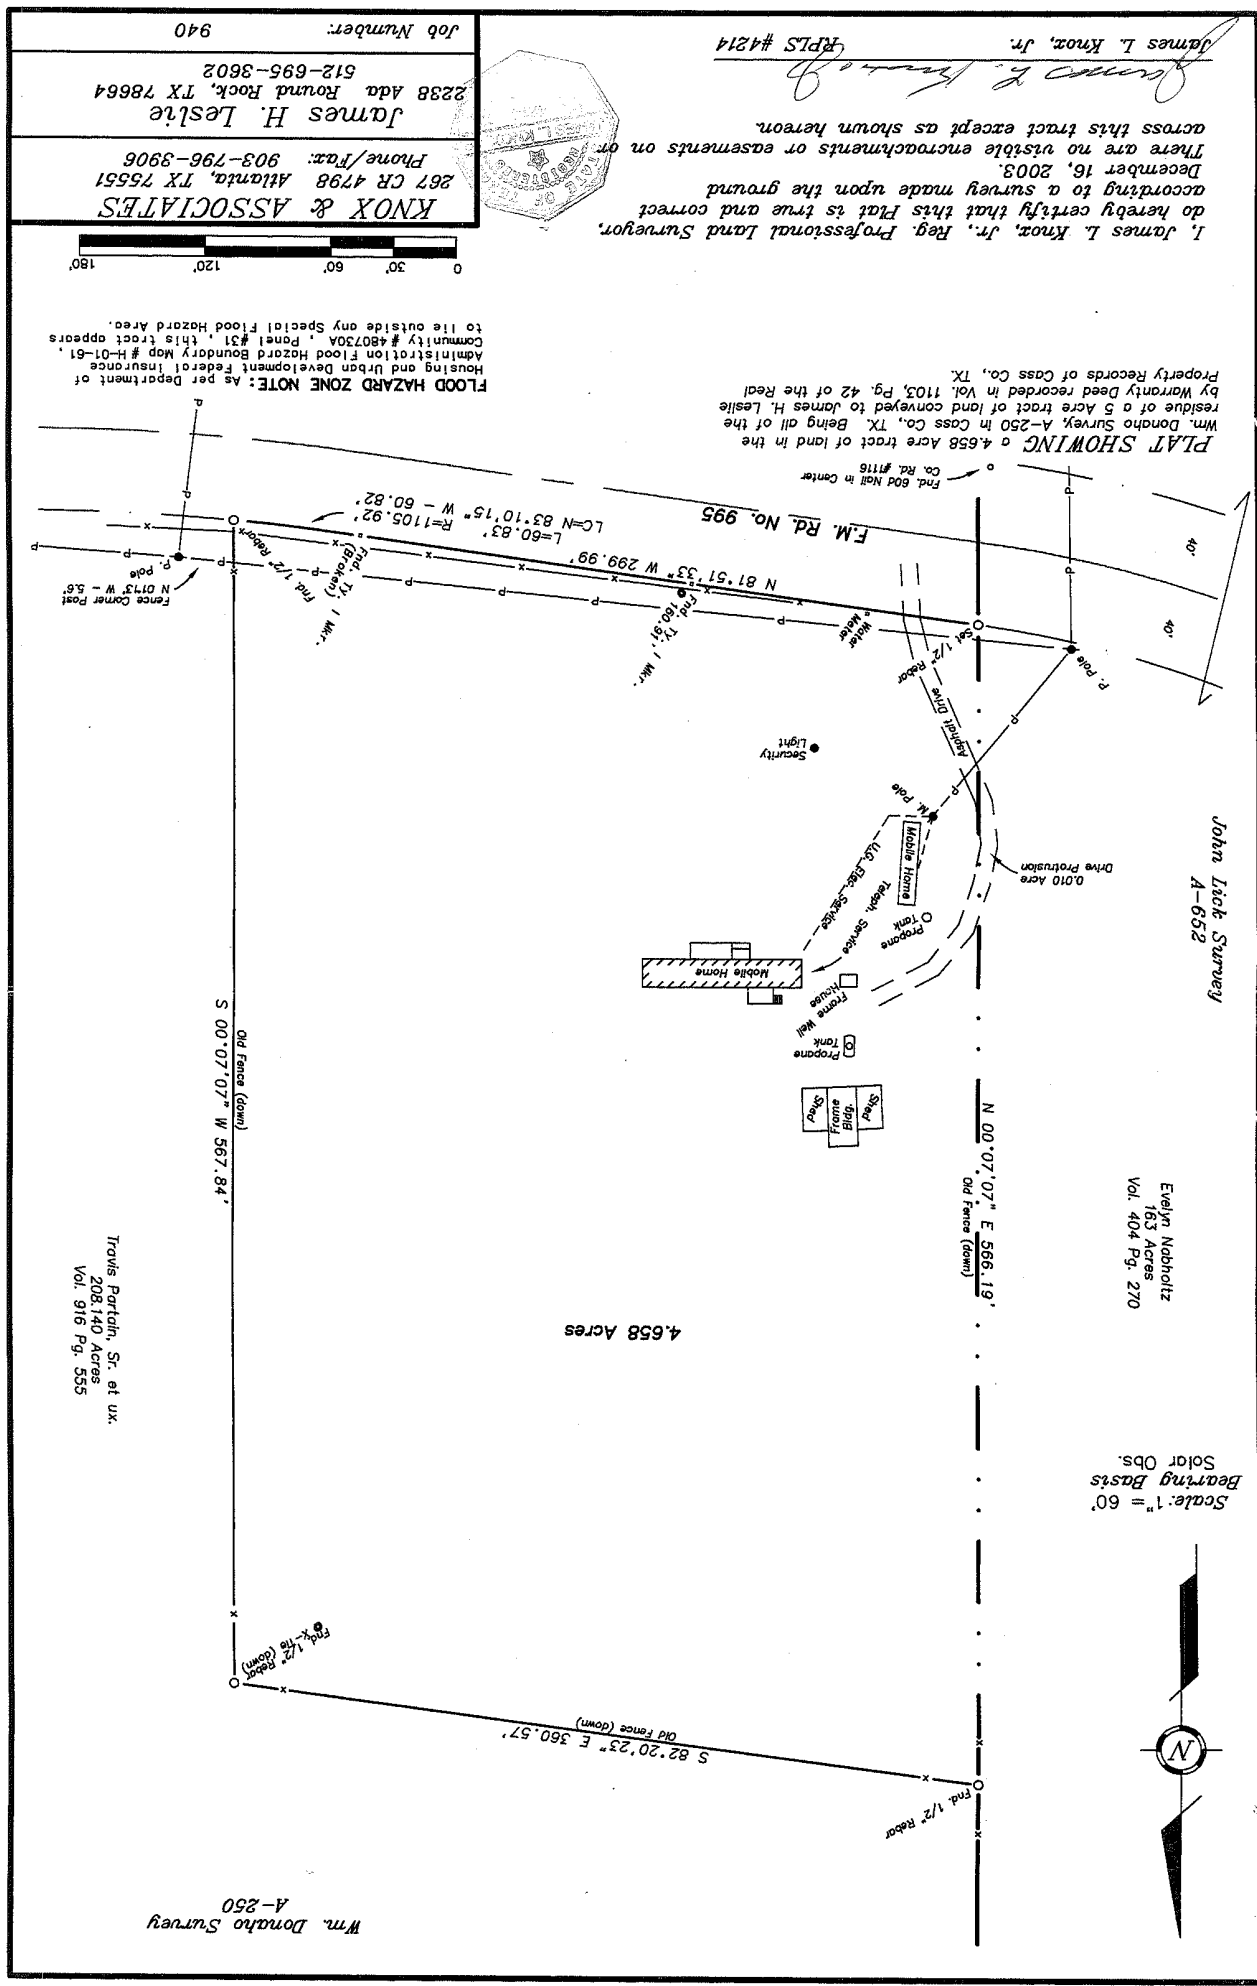

I, James L. Knox, Jr., Reg. Professional Land Surveyor,
do hereby certify that this Plat is true and correct
according to a survey made upon the ground
December 16, 2003.
There are no visible encroachments or easements on or
across this tract except as shown hereon.

James L. Knox, Jr.
RPLS #4214



KNOX & ASSOCIATES
267 CR 4798 Atlanta, TX 75551
Phone/Fax: 903-796-3906
James H. Leslie
2238 Ada Round Rock, TX 78664
512-695-3602

Job Number: 940



FLOOD HAZARD ZONE NOTE: As per Department of
Housing and Urban Development Federal Insurance
Administration Flood Hazard Boundary Map #H-01-61,
Community #480730A, Panel #31, this tract appears
to lie outside any Special Flood Hazard Area.