



Hampshire Parcel Viewer

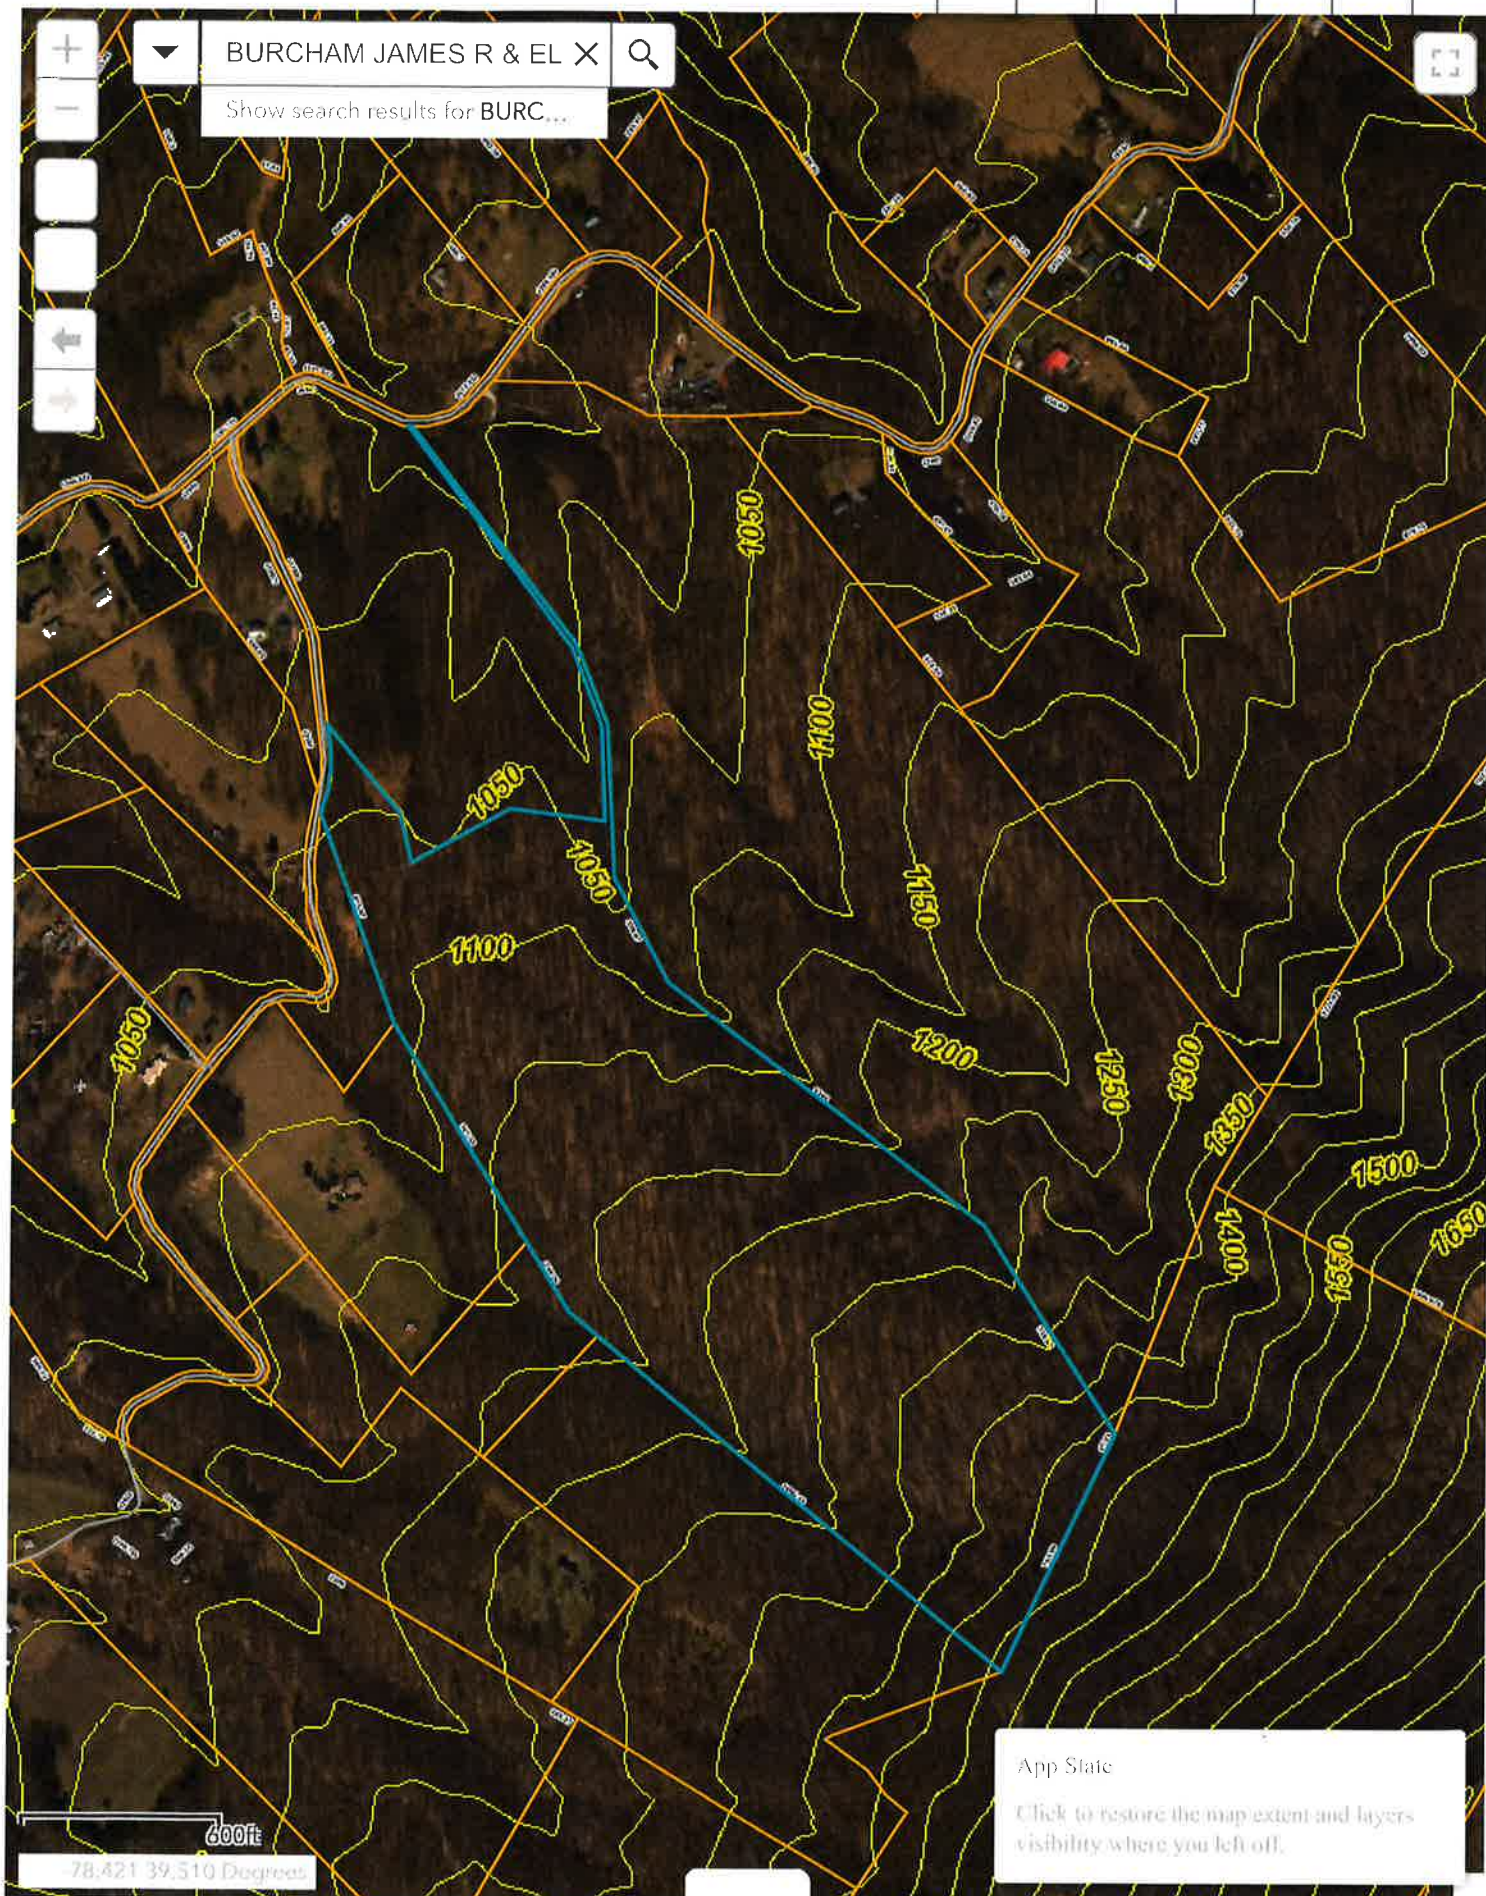

Plat of Survey for
Elizabeth A. Hollingsworth
and
William W. Hollingsworth
Trustees of the Elizabeth A. Hollingsworth Revocable Trust
 Gore District Hampshire County
 West Virginia

Reference: Deed Book 517 Page 125
 Tax Map 28 Parcel 7
 Total Area: 79,377 Acres

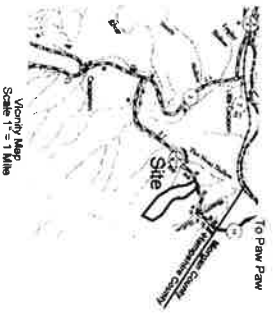

Line N Bearing Distance

1	N 85° 52' 17" E	78.37
Remainder
 59,377 Acres

20,000 Acres







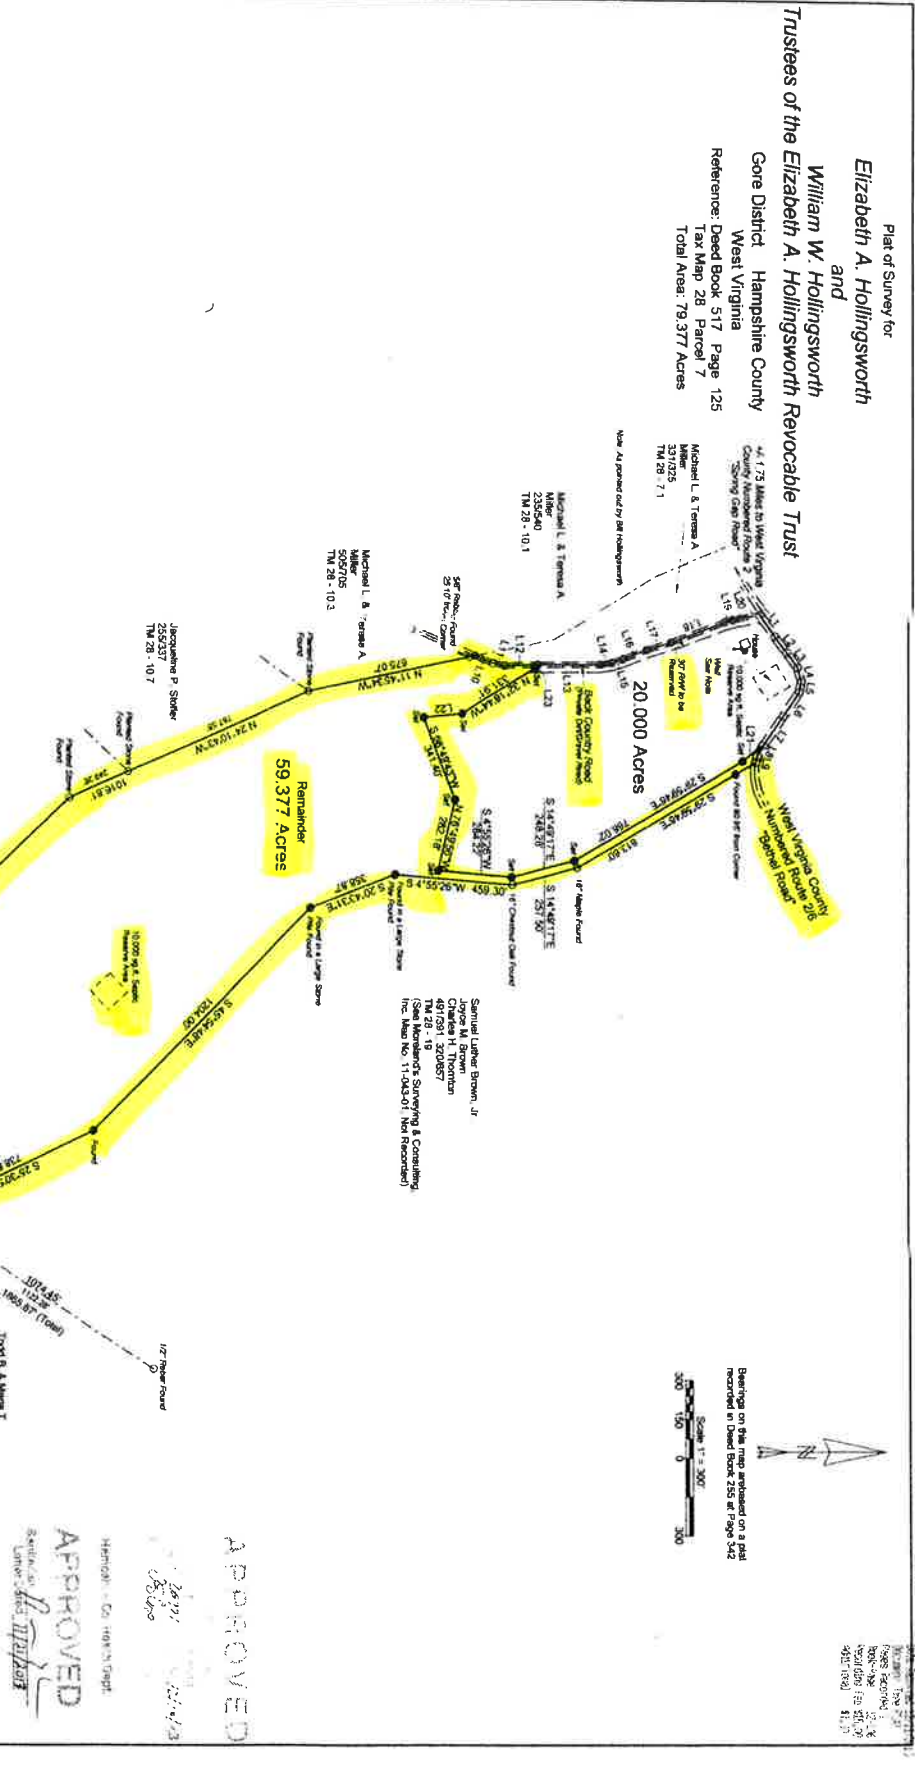

APPROVED

APPROVED

Moreland's Surveying
 & Consulting, Inc.
 Sunrise Professional Building
 HC 63 Box 3590
 Romney, WV 26757
 (304) 822-4441

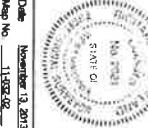

Date: November 13, 2013
