



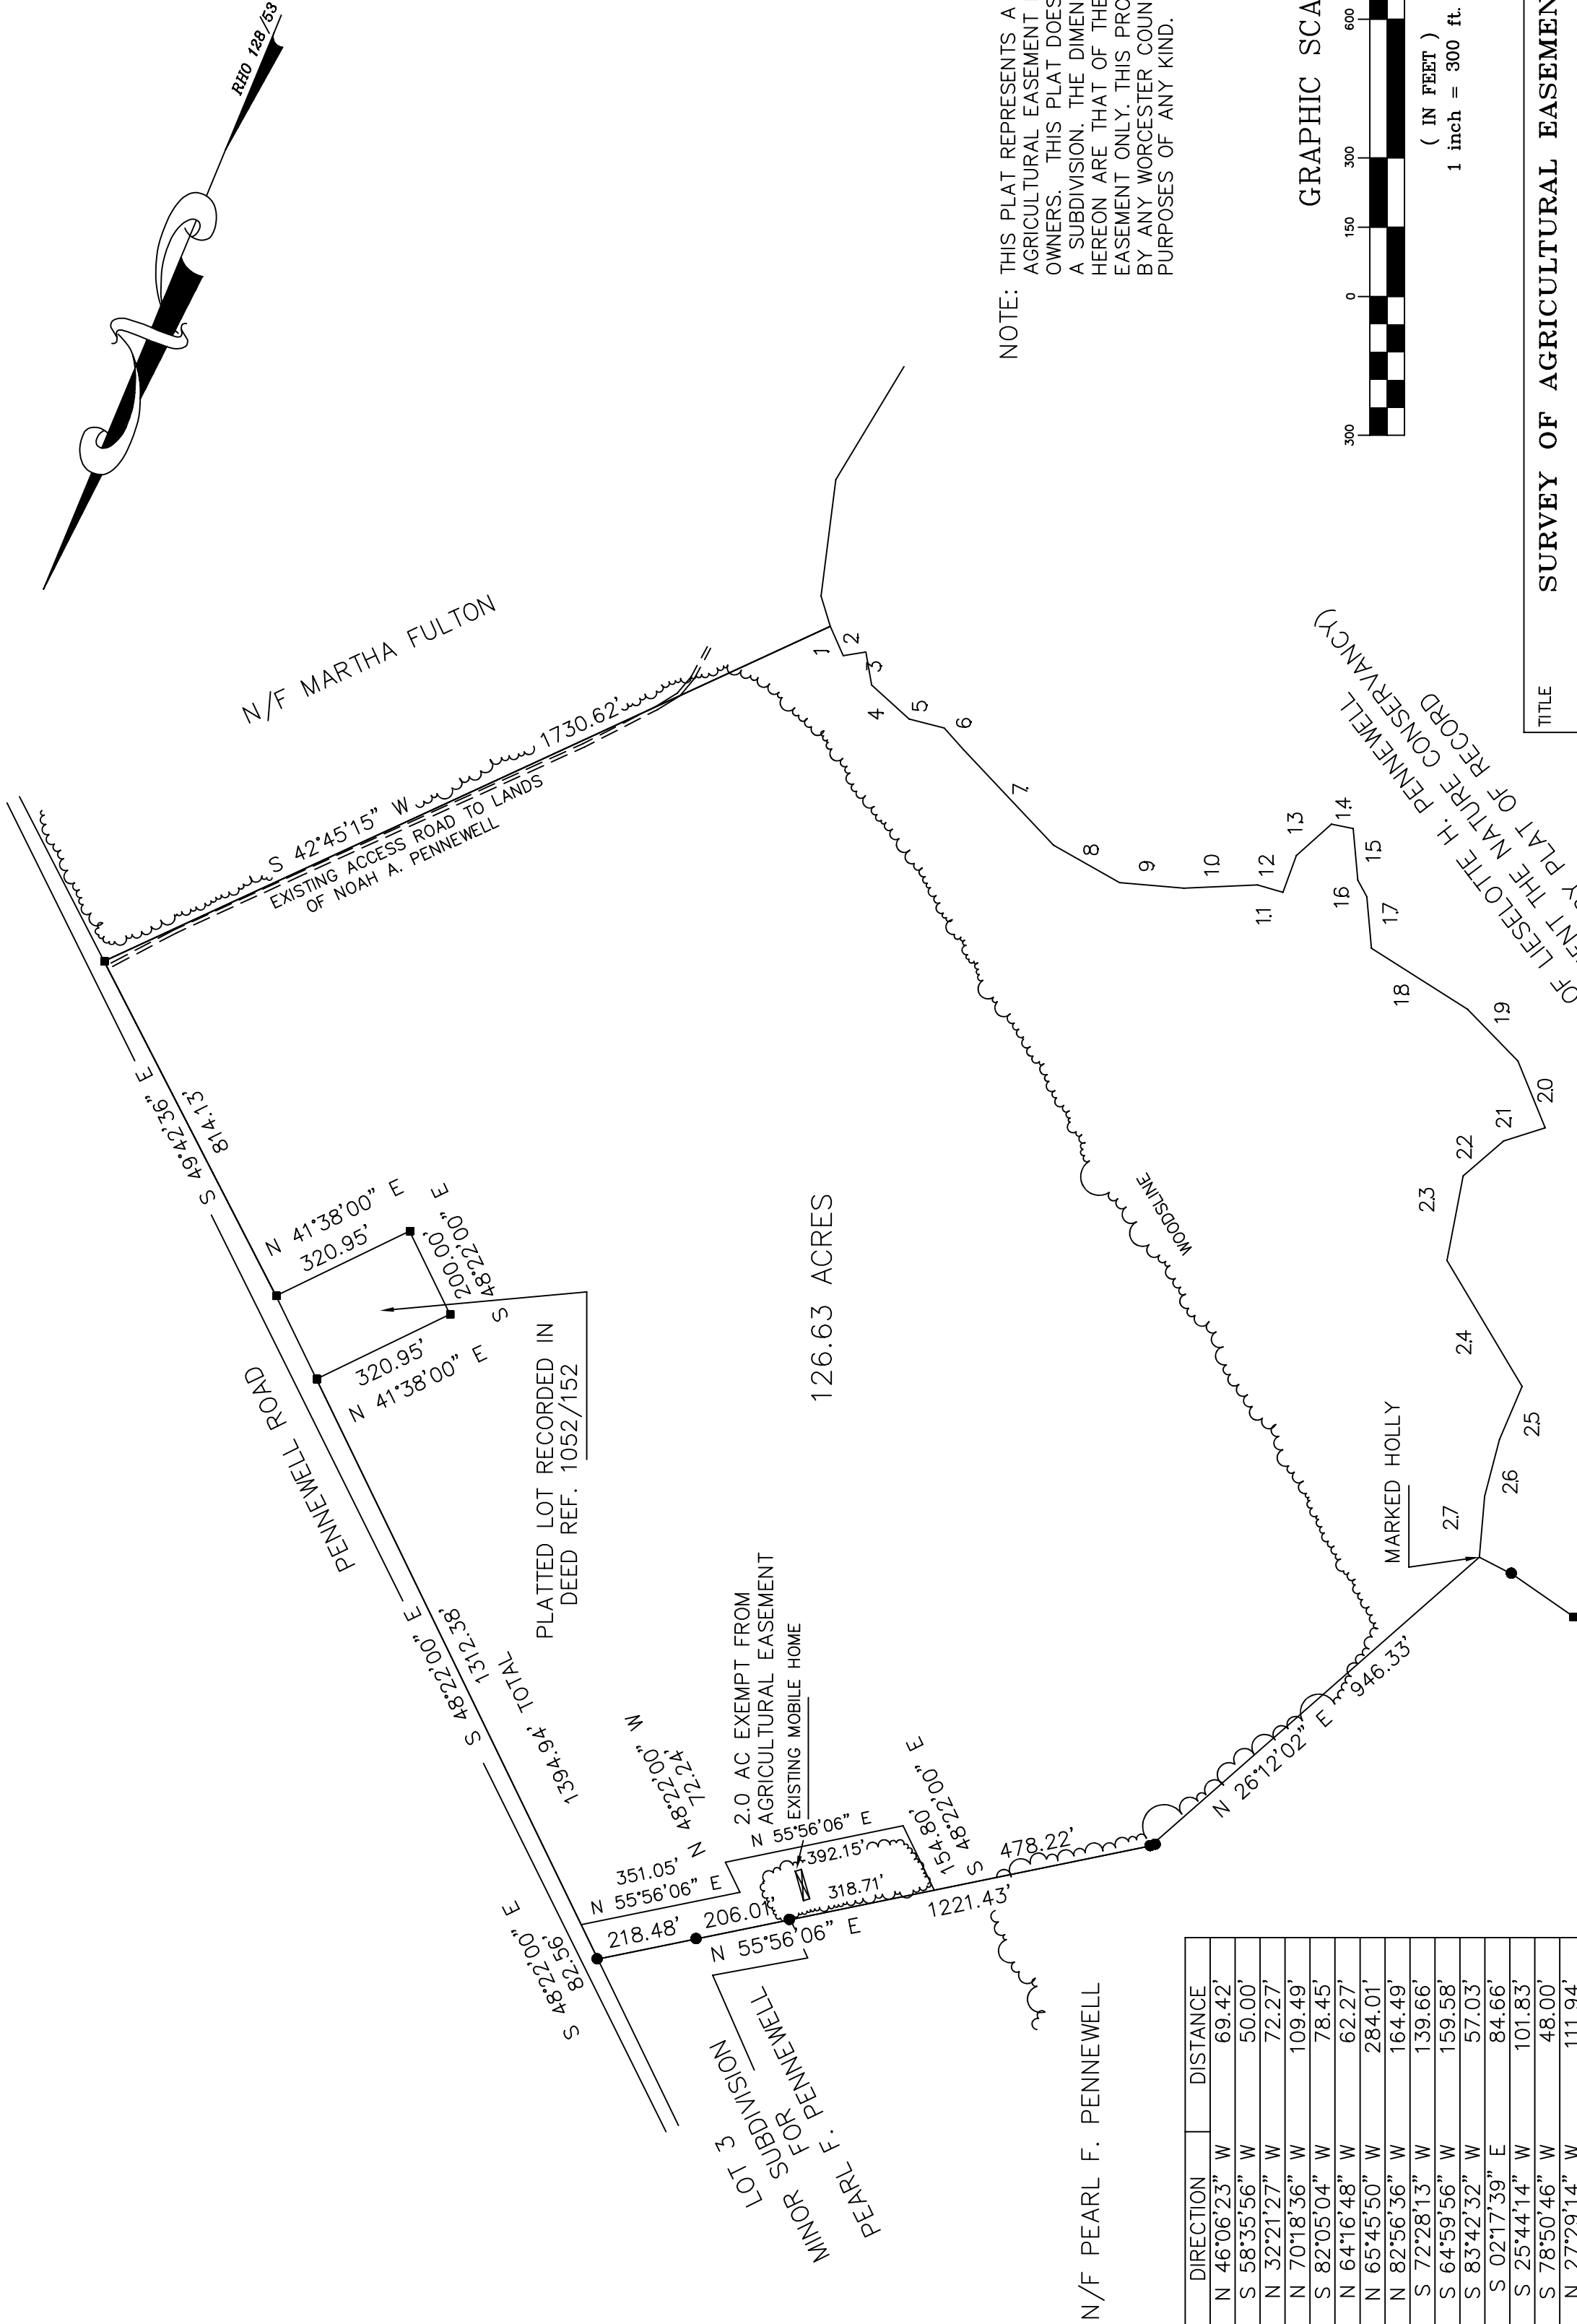

NOTE: THIS PLAT REPRESENTS A SURVEY FOR AN AGRICULTURAL EASEMENT FOR THE PRESENT OWNERS. THIS PLAT DOES NOT REPRESENT A SUBDIVISION. THE DIMENSIONS SHOWN HEREON ARE THAT OF THE AGRICULTURAL EASEMENT ONLY. THIS PROPERTY IS NOT APPROVED BY ANY WORCESTER COUNTY AGENCIES FOR BUILDING PURPOSES OF ANY KIND.

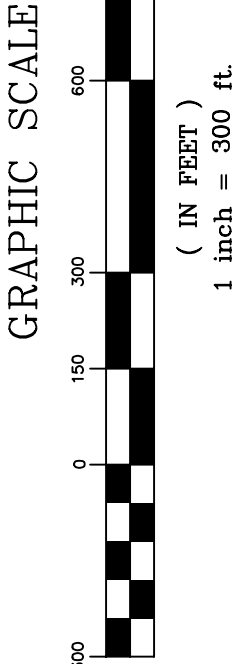

LINE	DIRECTION	DISTANCE
1	N 46°06'23" W	69.42'
2	S 58°35'56" W	50.00'
3	N 32°21'27" W	72.27'
4	N 70°18'36" W	109.49'
5	S 82°05'04" W	78.45'
6	N 64°16'48" W	62.27'
7	N 65°45'50" W	284.01'
8	N 82°56'36" W	164.49'
9	S 72°28'13" W	139.66'
10	S 64°59'56" W	159.58'
11	S 83°42'32" W	57.03'
12	S 02°17'39" E	84.66'
13	S 25°44'14" W	101.83'
14	S 78°50'46" W	48.00'
15	N 27°29'14" W	111.94'
16	N 51°37'20" W	40.86'
17	N 27°29'14" W	111.94'
18	N 80°05'46" W	246.35'
19	N 66°40'04" W	156.21'
20	N 44°48'27" W	156.28'
21	N 49°49'00" E	94.55'
22	N 26°48'57" E	115.50'
23	N 11°37'43" W	186.13'
24	N 53°15'37" W	317.41'
25	N 00°29'41" E	125.10'
26	N 07°55'56" W	126.51'
27	N 17°22'17" W	132.17'



THIS PLAT HAS BEEN PREPARED BY CHRIS D. CUSTIS A REGISTERED PROFESSIONAL SURVEYOR IN THE STATE OF MARYLAND. THE SURVEYING WORK REFLECTED HEREON IS IN ACCORDANCE WITH REQUIREMENTS SET FORTH IN REGULATION 12 OF COMAR TITLE 8, SUBTITLE 13, CHAPTER 06.13.06.

SURVEY OF AGRICULTURAL EASEMENT FOR LIESELOTTE H. PENNEWELL

COUNTY WORCESTER	STATE MD
ELECTION DISTRICT SNOW HILL	
TAX MAP 62	PARCEL 29&30
DEED REF 2027/580	1576/146
PLAT REF /	
DATE 05/05/98	

CHRIS D. CUSTIS
SURVEYING & LAND DESIGNS
P.O. BOX 786
11760 SOMERSET AVENUE
PRINCESS ANNE, MARYLAND 21853

PHONE 1-410-726-3576