



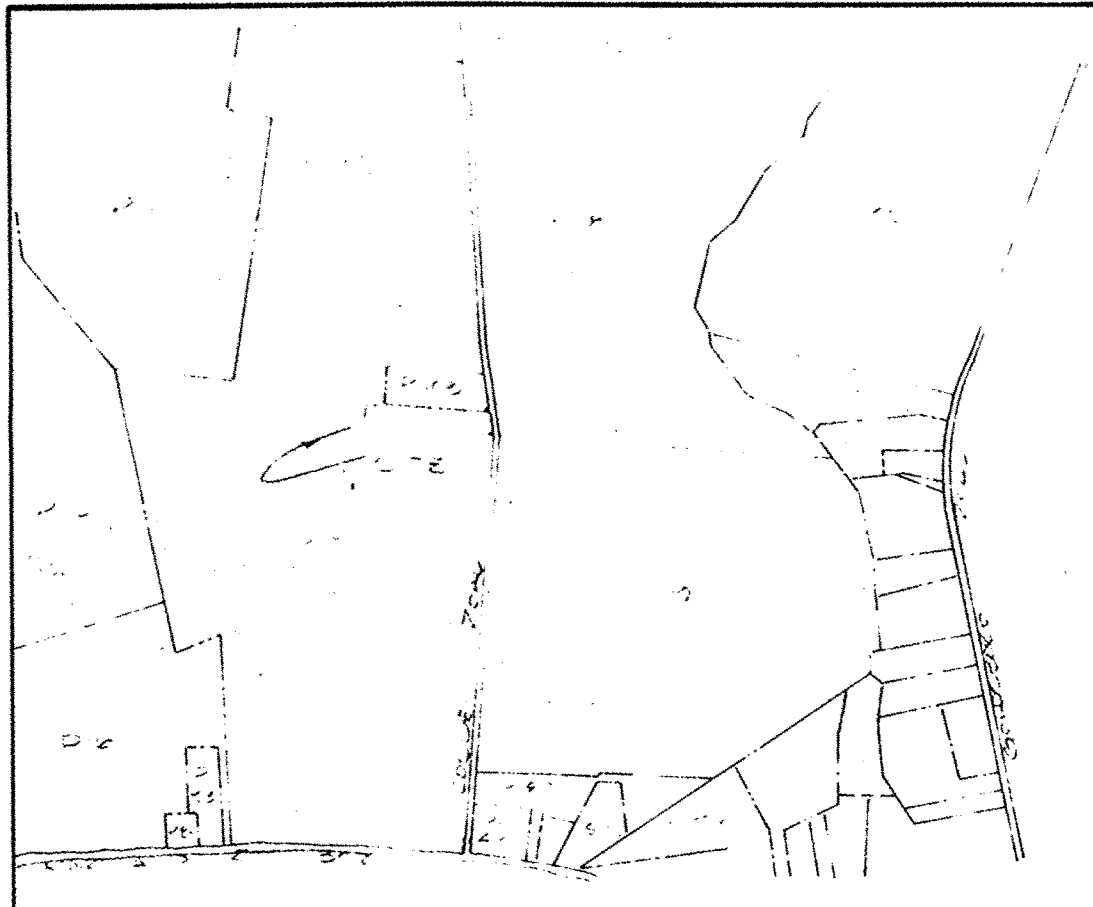

VICINITY MAP

OTHER LANDS OF
NELSON I. CORZELL
TSP 3/1/85
EXISTING ZONING AG.

RECEIVED
CLERK CIRCUIT COURT
1987 AUG -4 PM 2:37
QUEEN ANNE'S COUNTY

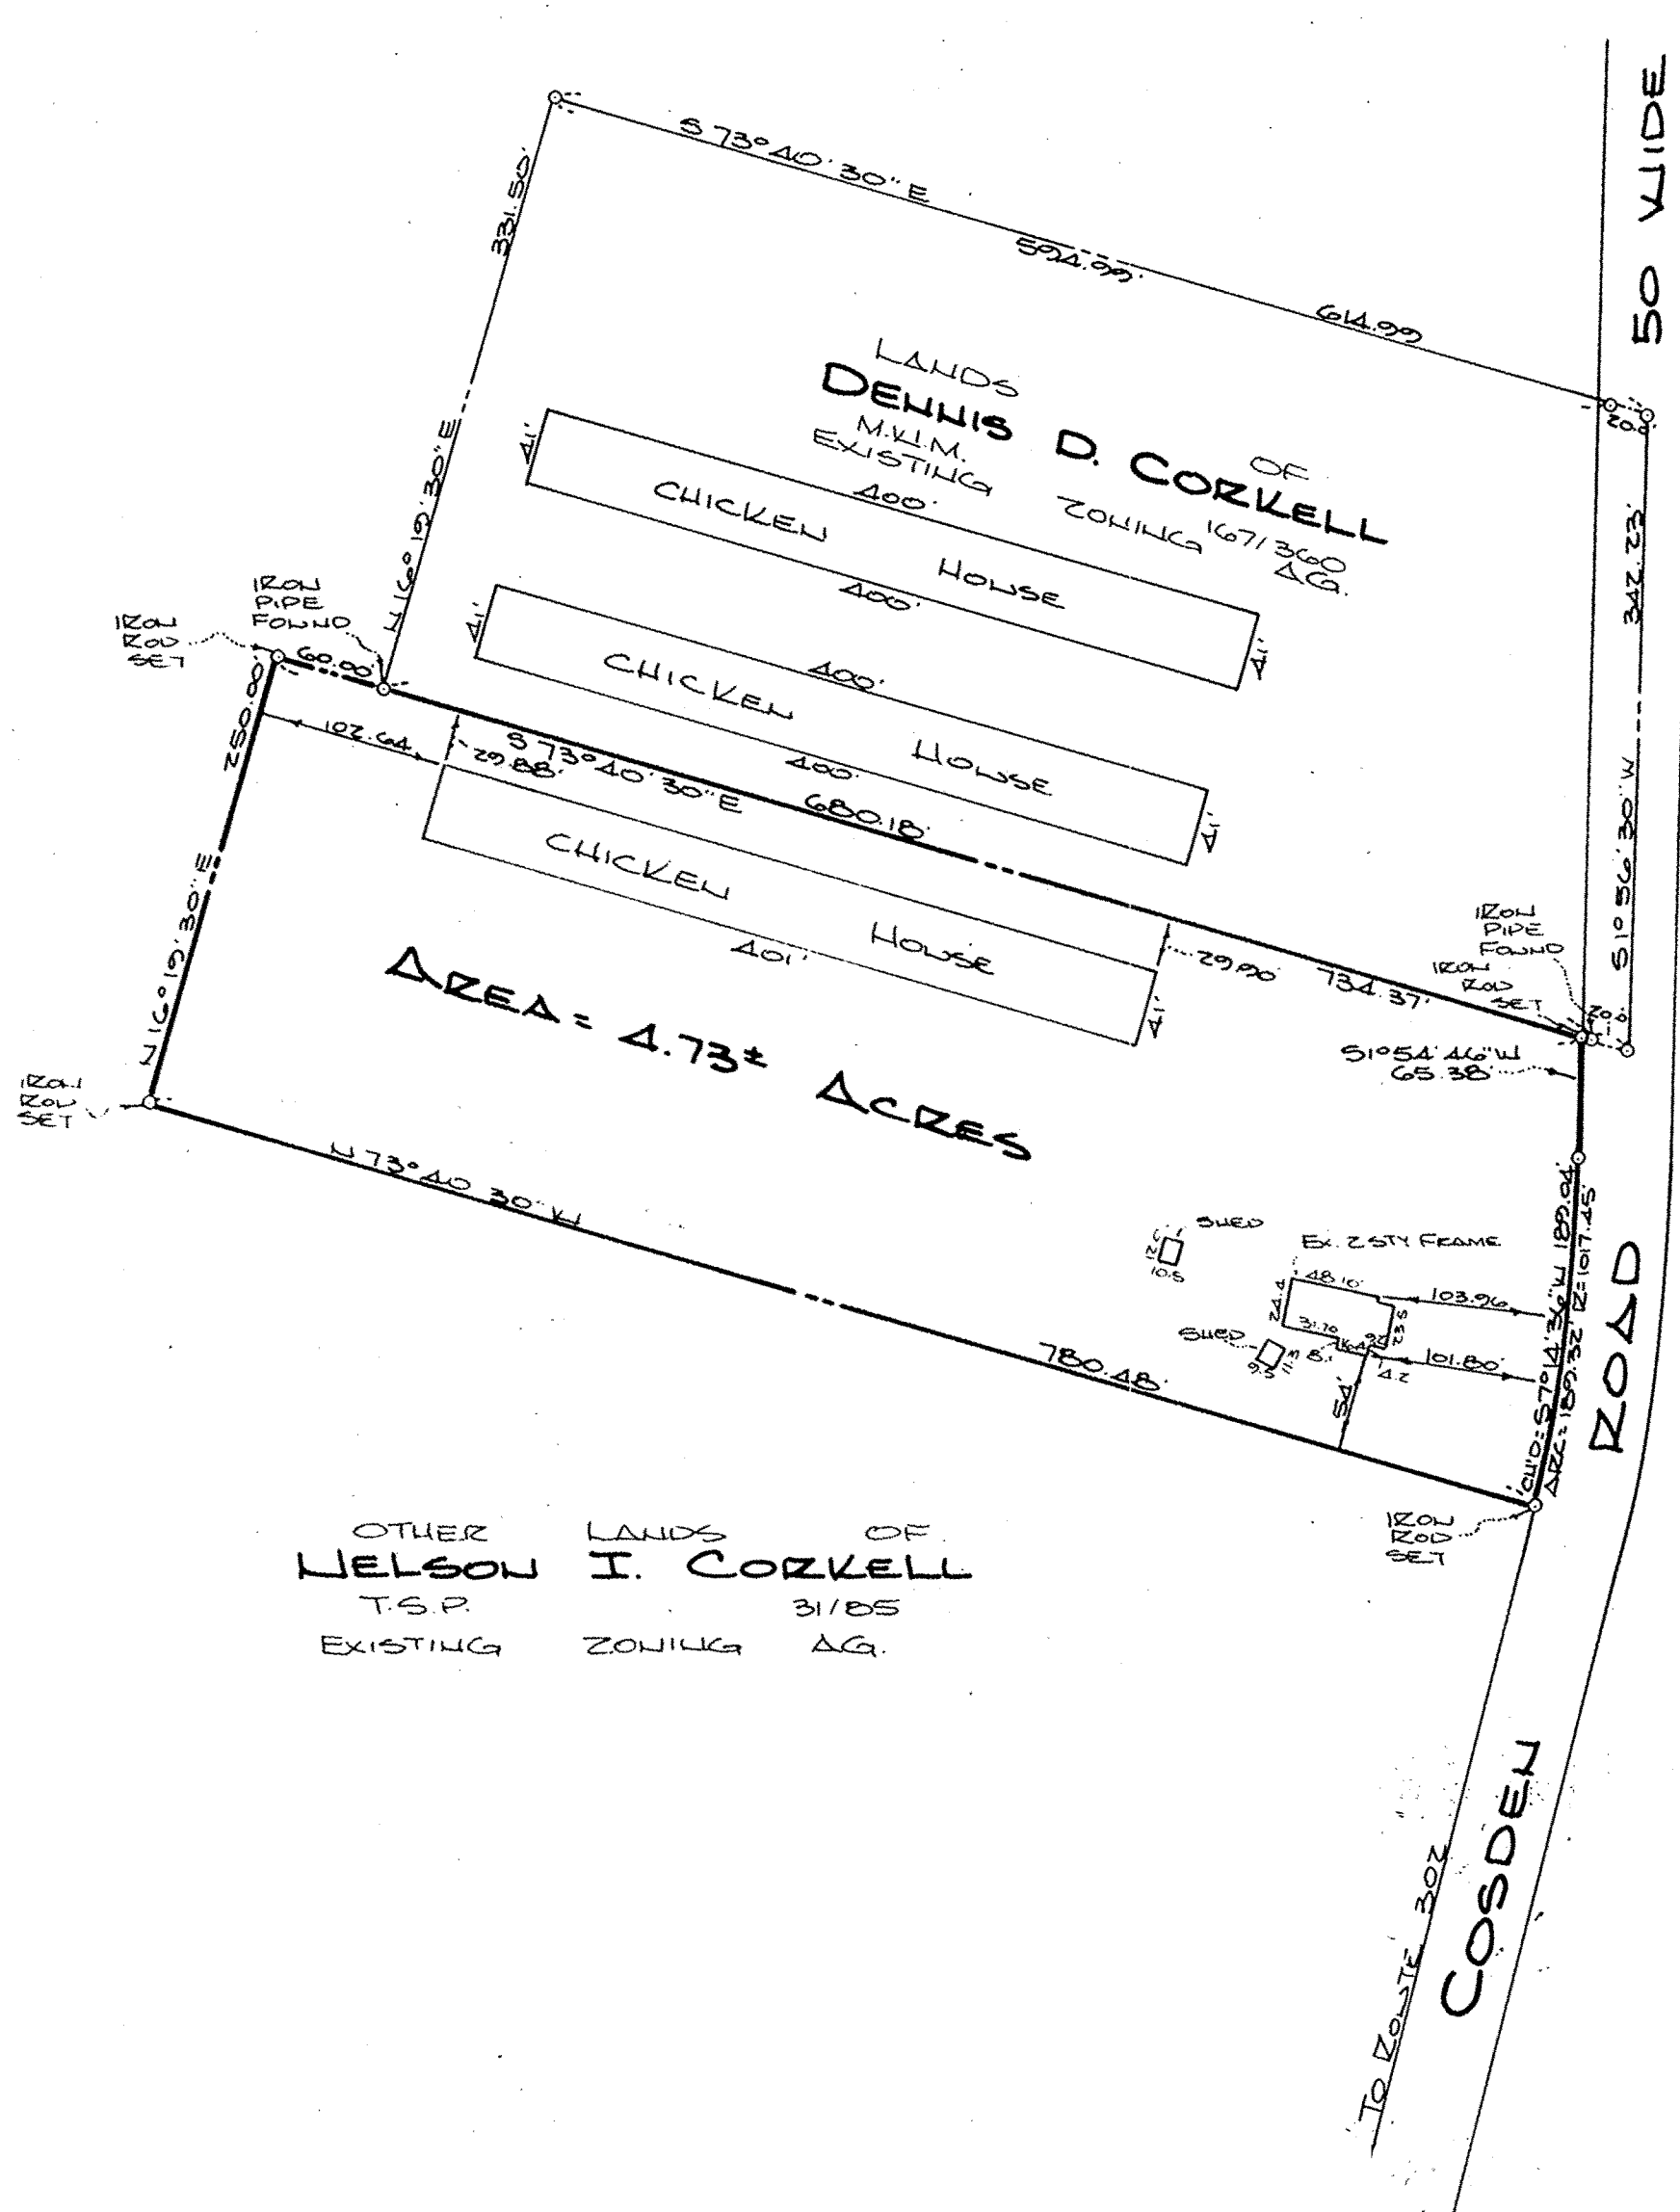

OTHER LANDS OF
NELSON I. CORZELL
TSP 3/1/85
EXISTING ZONING AG.

NOTE: THE 4.73 ACRE PARCEL IS TO BE ADDED
TO THE EXISTING PARCEL OF
DENNIS D. CORZELL M.W.M. 167/360

Plat WAS
RECORDED FOR RECORD THIS 4th
DAY OF Aug. 87 AT 2:37 P.M.
IN AND RECORDED IN
BOOK 285, Page 480 Land
RECORD BOOK FOR QUEEN ANNE'S
COUNTY
Maryland W. Markin

APPROVED
8/3/87 BY 87-23
DATE
Brynn Linkel/M.D.

RECORDED
DATE 7/30/82
APPLICATION 82-23

DATE 7/30/87	SCALE 1"=100'
JOB NO 707401649	DRAWN BY M. SCOTT
FOLDER REF 1143	APPROVED
DATE	REVISION

MC CRONE

ENGINEERS ■ PLANNERS ■ SURVEYORS
ANNAPOLIS, MARYLAND

CENTREVILLE — CHESTERTOWN — DENTON — EASTON — ELKTON — LEONARDTOWN — PRINCE FREDERICK

SURVEY OF PART OF THE LANDS

OF

NELSON I. CORZELL
1ST DISTRICT, QUEEN ANNES
COUNTY, MARYLAND

FOR: DENNIS D. CORZELL
P130636



DATE SEAL

SHEET NO. 139984

FILE NO.

DOCUMENT NO. 139,984