


LOT #2 * ANWAR, ALI FARMS, LLC

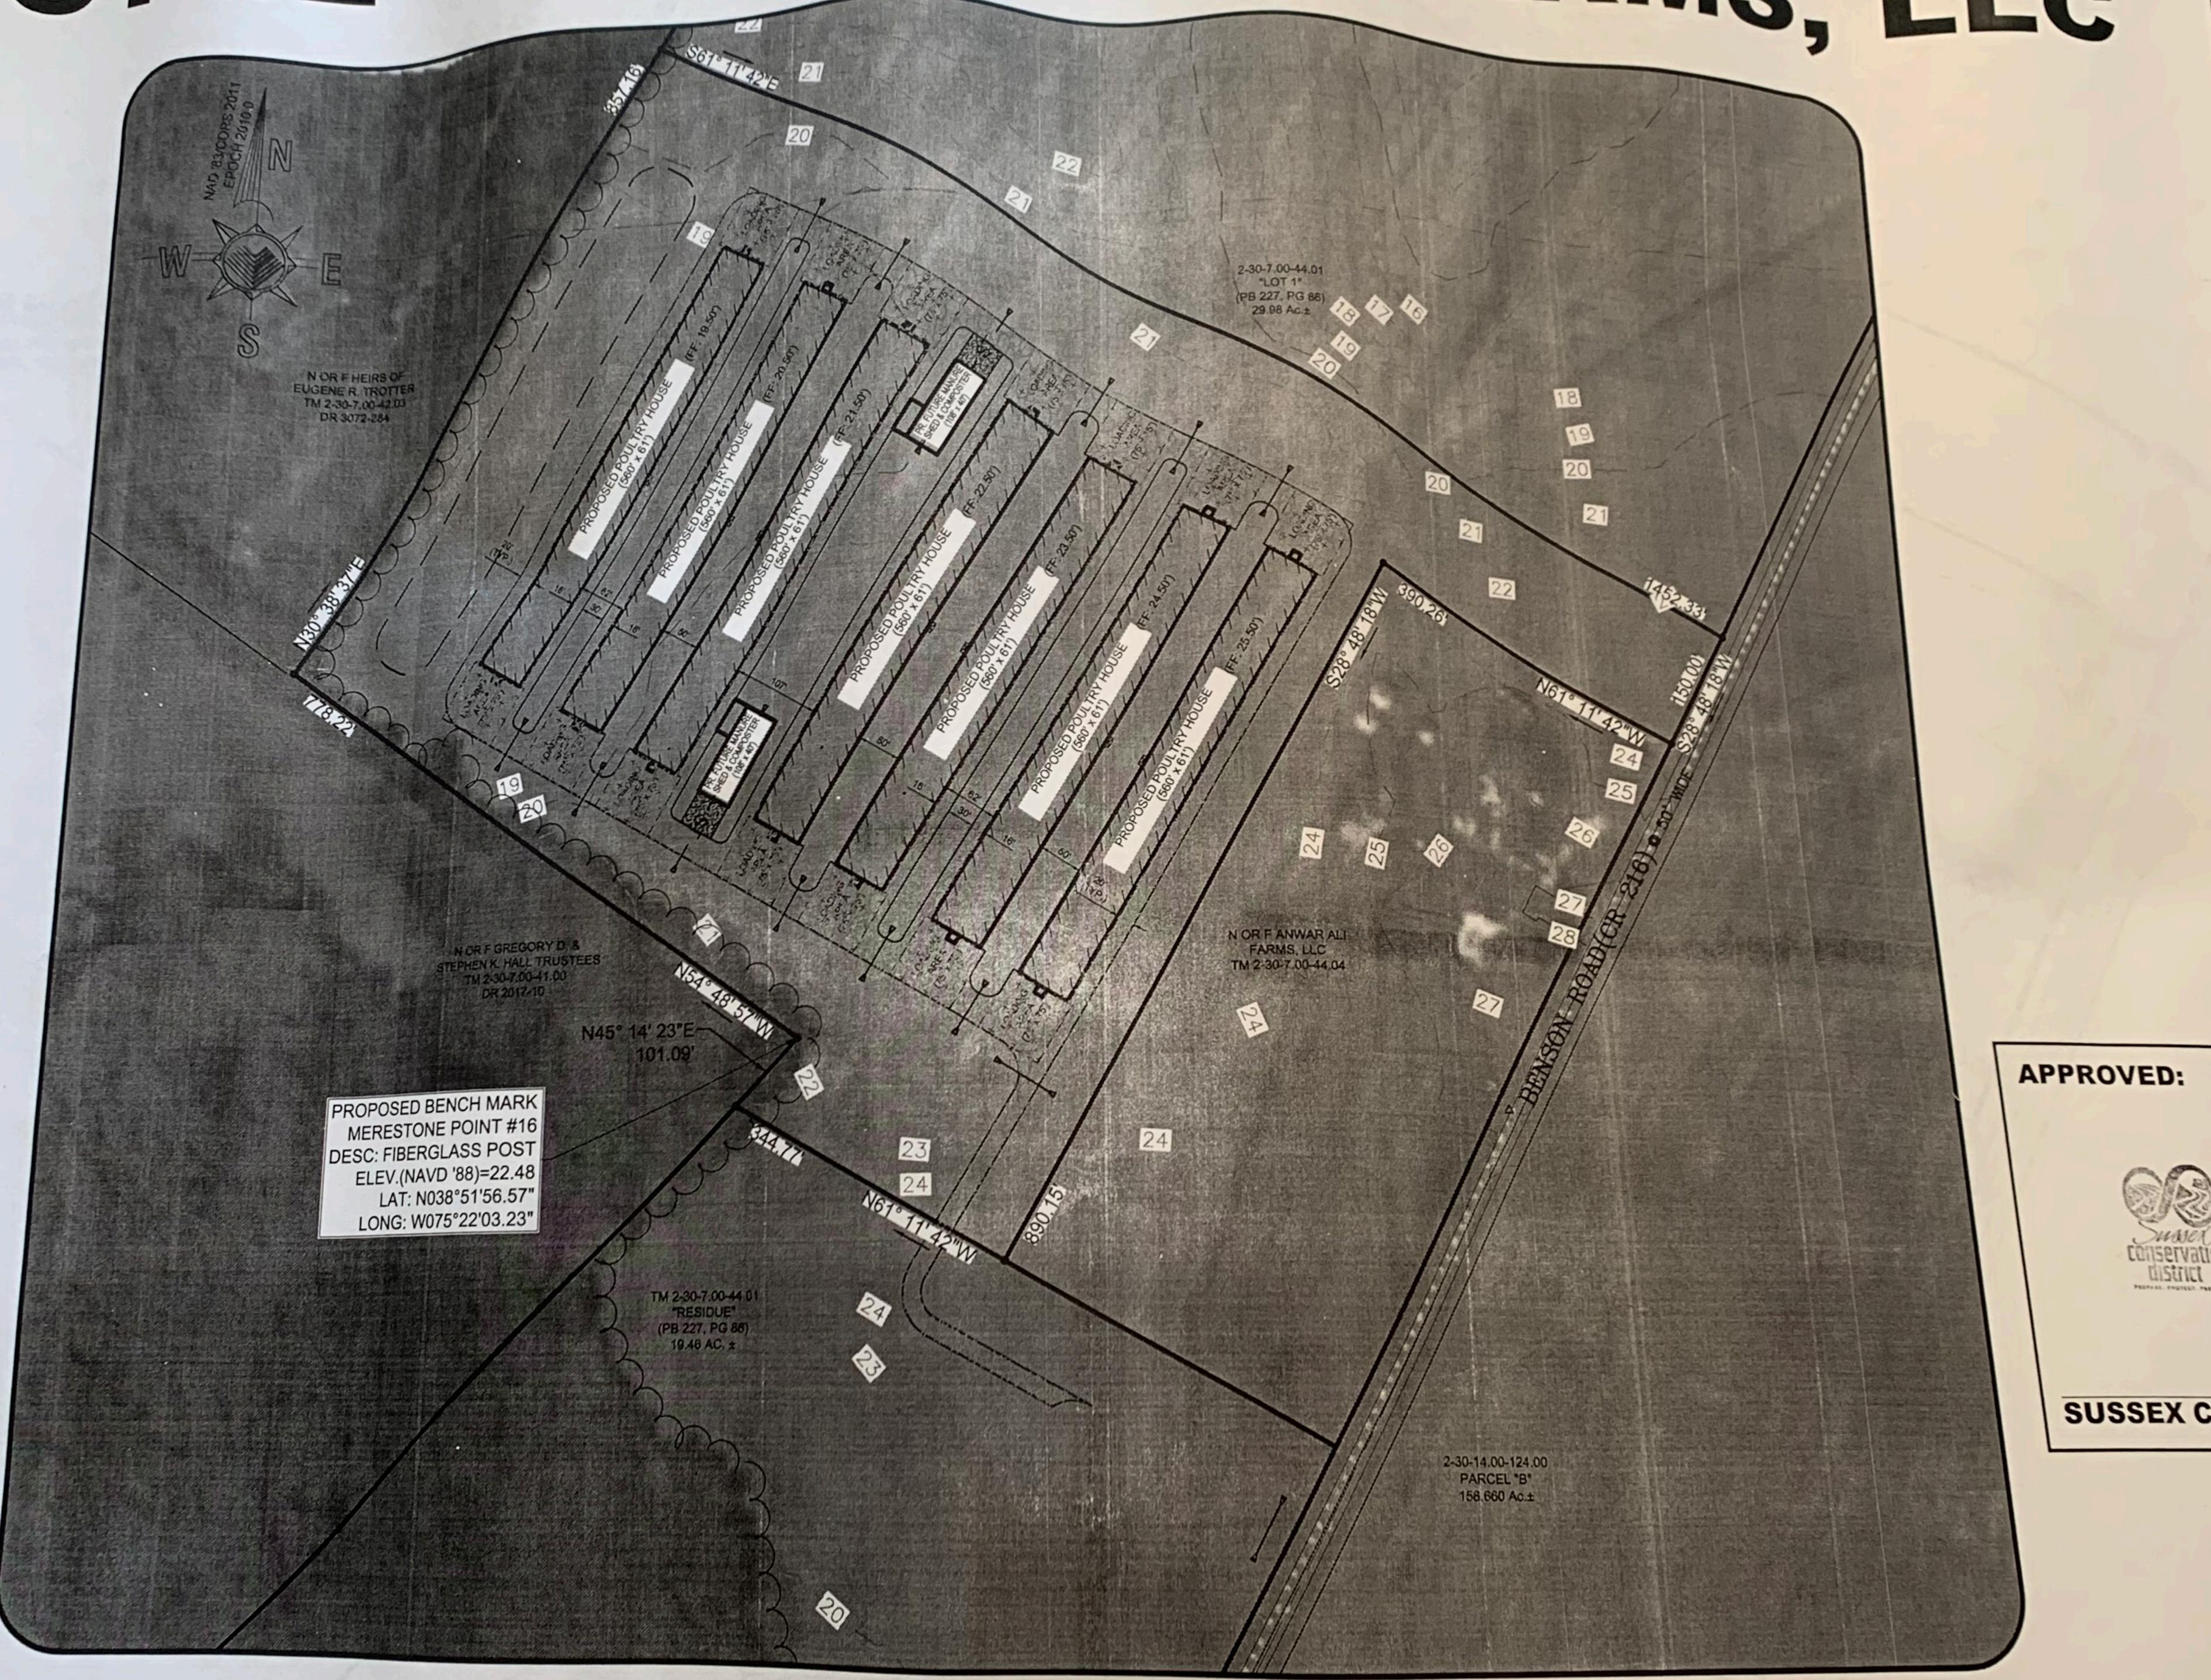

(SCALE: 1"=150") TAX PARCEL NO. 230-7.00-44.03

SITUATEIN

CEDAR CREEK HUNDRED DELAWARE BAY - CEDAR CREEK WATERSHED SUSSEX COUNTY * STATE OF DELAWARE

OWNER'S CERTIFICATION

I, AMJED PARVEZ, CERTIFY THAT ALL LAND CLEARING, CONSTRUCTION AND DEVELOPMENT SHALL BE DONE PURSUANT TO THE APPROVED PLAN AND THAT RESPONSIBLE PERSONNEL (I.E., BLUE CARD HOLDER) INVOLVED IN THE LAND DISTURBANCE WILL HAVE A CERTIFICATION OF TRAINING PRIOR TO INITIATION OF THE PROJECT, AT A DNREC SPONSORED OR APPROVED TRAINING COURSE FOR THE CONTROL OF EROSION AND SEDIMENT DURING CONSTRUCTION. IN ADDITION, I GRANT THE DNREC SEDIMENT AND STORMWATER PROGRAM AND / OR THE SUSSEX CONSERVATION DISTRICT THE RIGHT TO CONDUCT ON-SITE REVIEWS, AND I UNDERSTAND MY RESPONSIBILITIES UNDER THE NPDES CONSTRUCTION GENERAL PERMIT, AS REFERENCED ON THIS COVERSHEET.

ENGINEER'S CERTIFICATION

I, ROGER A. GROSS, P.E., DO HEREBY CERTIFY THAT I AM A REGISTERED PI THE STATE OF DELAWARE, AND THAT THE INFORMATION SHOWN HEREON HA MY SUPERVISION AND TO THE BEST OF MY KNOWLEDGE AND BELIEF REPRE PRACTICES AS REQUIRED BY THE APPLICABLE LAWS OF THE STATE OF DELA