


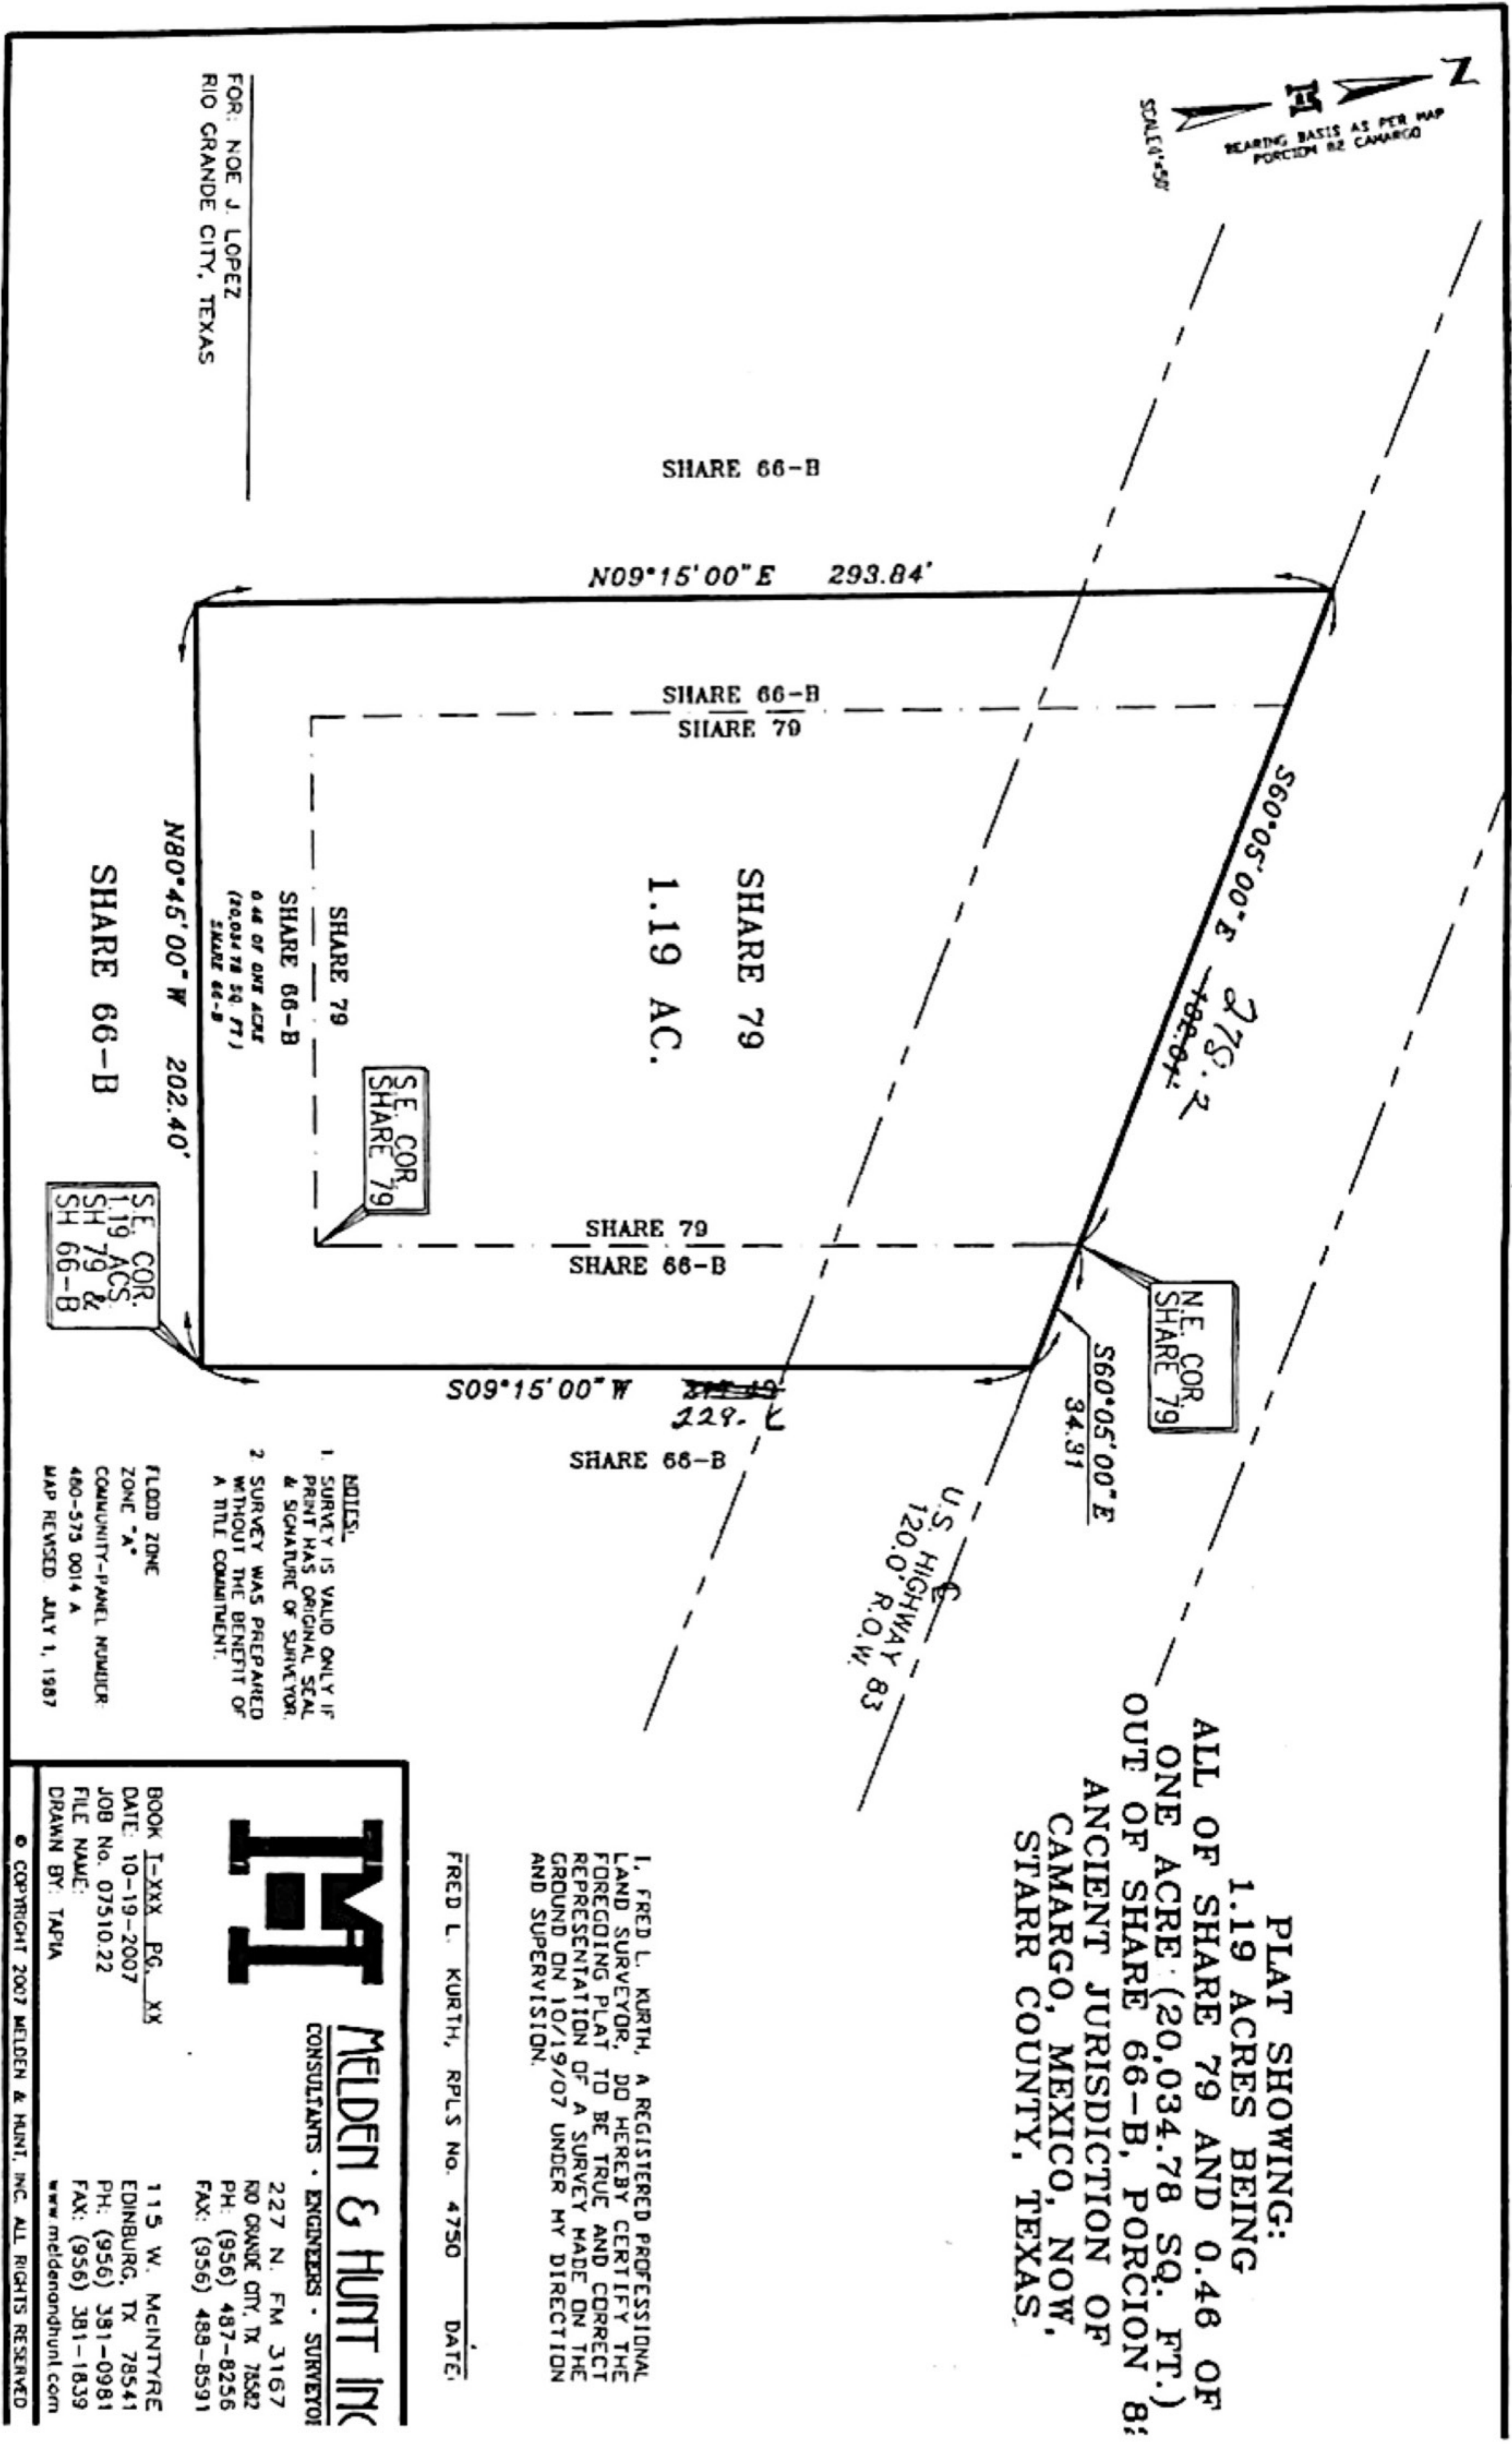

PLAT SHOWING:
1.19 ACRES BEING
ALL OF SHARE 79 AND 0.46 OF
ONE ACRE (20,034.78 SQ. FT.)
OUT OF SHARE 66-B, PORCION B;
ANCIENT JURISDICTION OF
CAMARGO, MEXICO, NOW,
STARR COUNTY, TEXAS.

I, FRED L. KURTH, A REGISTERED PROFESSIONAL
LAND SURVEYOR, DO HEREBY CERTIFY THE
FOREGOING PLAT TO BE TRUE AND CORRECT
REPRESENTATION OF A SURVEY MADE ON THE
GROUND ON 10/19/07 UNDER MY DIRECTION
AND SUPERVISION.

FRED L. KURTH, RPLS NO. 4750 DATE:



MELIDEN & HUNT, INC.
CONSULTANTS • ENGINEERS • SURVEYORS

227 N. FM 3167
RIO GRANDE CITY, TX 78382
PH: (956) 487-8256
FAX: (956) 489-8591

BOOK T-XXX PG. XX
DATE: 10-19-2007
JOB NO. 07510.22
FILE NAME:
DRAWN BY: TAPIA
115 W. MCINTYRE
EDINBURG, TX 78541
PH: (956) 381-0981
FAX: (956) 381-1839
www.melidenandhunt.com

© COPYRIGHT 2007 MELIDEN & HUNT, INC. ALL RIGHTS RESERVED