



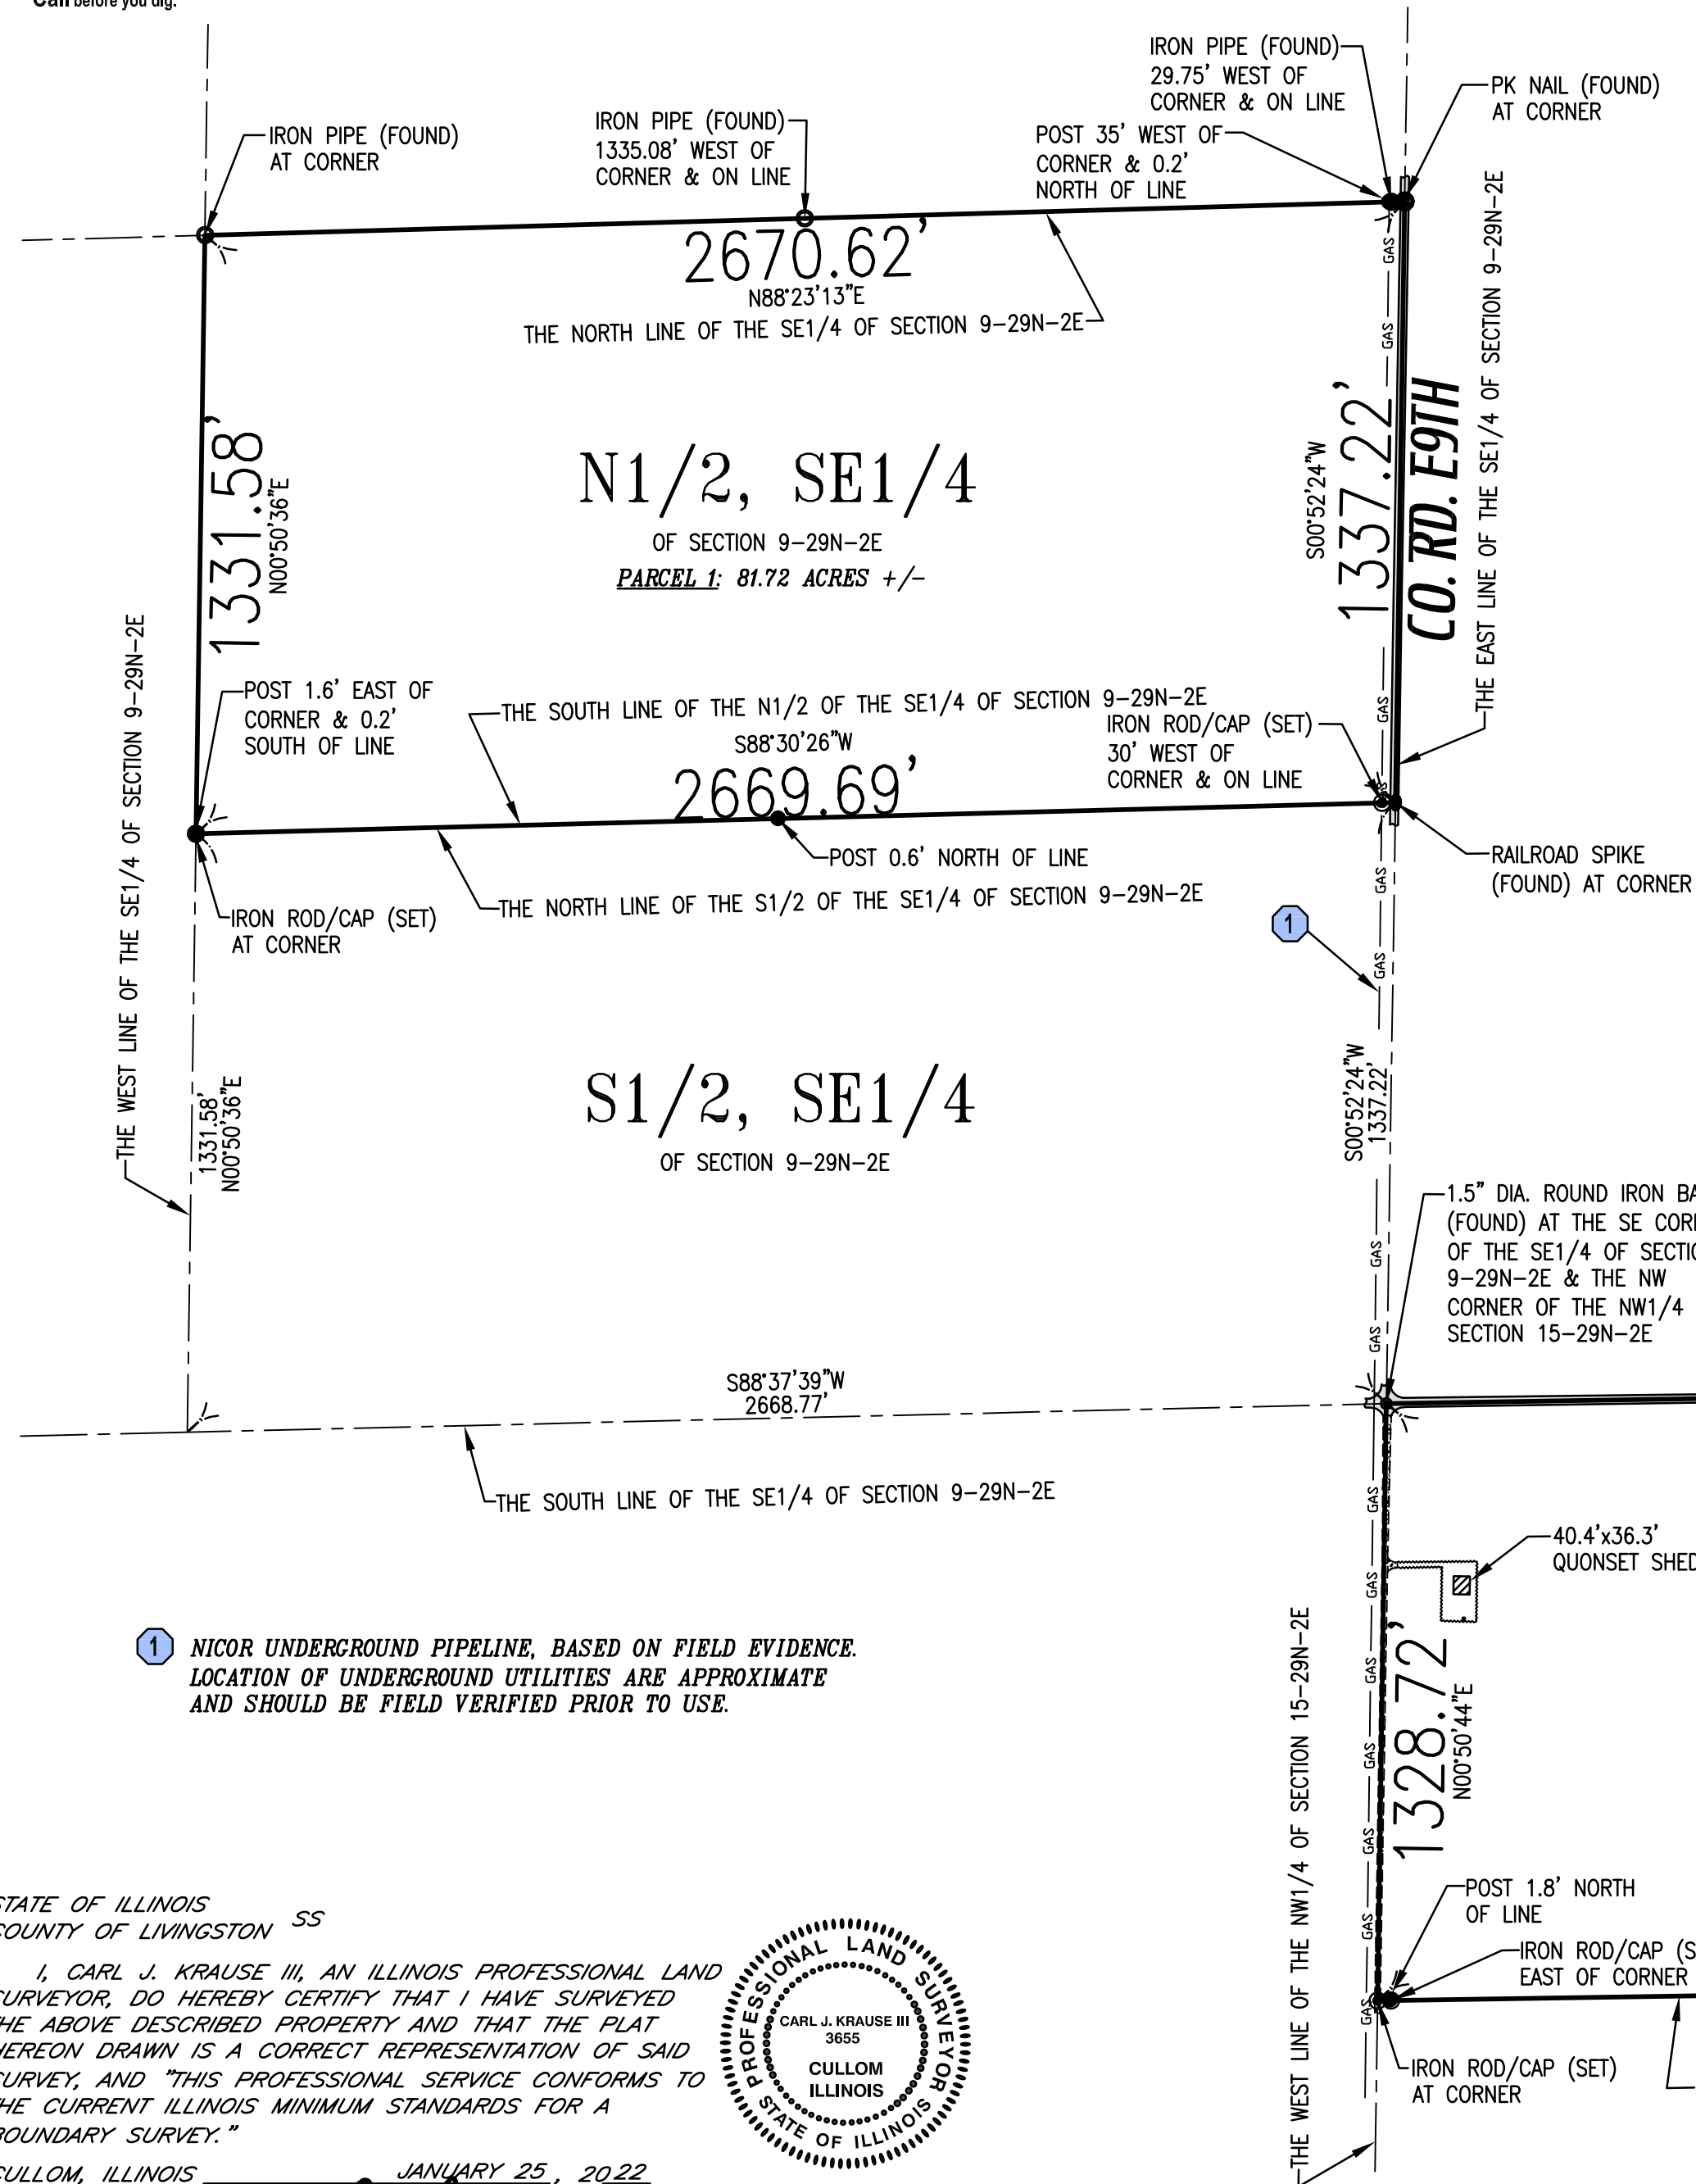

Plat of Survey

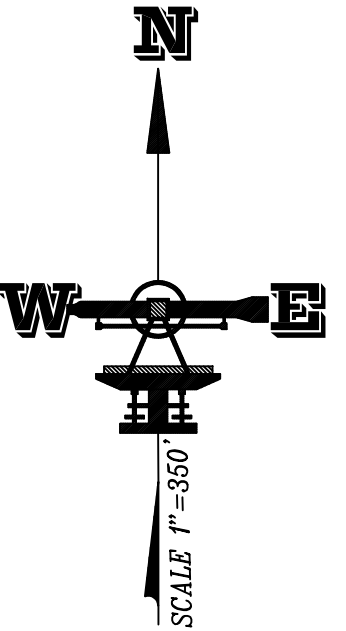


of

PARCEL 1:
THE NORTH HALF OF THE SOUTHEAST QUARTER OF SECTION 9, TOWNSHIP 29 NORTH, RANGE 2 EAST OF THE THIRD PRINCIPAL MERIDIAN, SITUATED IN LASALLE COUNTY, ILLINOIS. CONTAINING 81.72 ACRES, MORE OR LESS.

PARCEL 2:
THE NORTH HALF OF THE NORTHWEST QUARTER OF SECTION 15, TOWNSHIP 29 NORTH, RANGE 2 EAST OF THE THIRD PRINCIPAL MERIDIAN, SITUATED IN LASALLE COUNTY, ILLINOIS. CONTAINING 81.39 ACRES, MORE OR LESS.

GRAPHIC SCALE

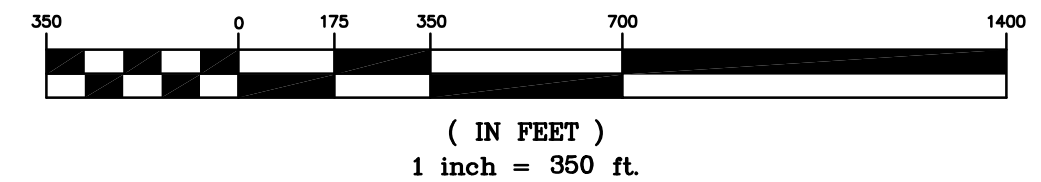


BEARINGS AND DISTANCES ON THIS SURVEY ARE GRID.
DATUM IS ILLINOIS EAST SPC NAD 83 (2011).
PREVIOUS DOCUMENTATION MAY HAVE ASSUMED DATA. THE
RELATIONSHIP BETWEEN GRID AND ASSUMED, ONE TO THE
OTHER, REMAIN THE SAME.

- NOTES:
1. THIS SURVEY WAS PERFORMED WITH THE BENEFIT OF TITLE COMMITMENT #1730601.
 2. LEGAL DESCRIPTION WAS PROVIDED IN SAID TITLE COMMITMENT.
 3. PLEASE CHECK LAND DESCRIPTION WITH DEED AND REPORT ANY DISCREPANCY IMMEDIATELY.
 4. COMPARE ALL POINTS BEFORE BUILDING BY SAME AND REPORT ANY DISCREPANCY AT ONCE.
 5. BUILDING LINES, IF ANY, SHOWN HEREON ARE BUILDING LINES SHOWN ON THE RECORDED SUBDIVISION PLAT. FOR BUILDING LINE AND OTHER RESTRICTIONS NOT SHOWN HEREON REFER TO YOUR ABSTRACT, DEED, CONTRACT AND LOCAL BUILDING LINE REGULATION.

STATE OF ILLINOIS
COUNTY OF LIVINGSTON SS

I, CARL J. KRAUSE III, AN ILLINOIS PROFESSIONAL LAND SURVEYOR, DO HEREBY CERTIFY THAT I HAVE SURVEYED THE ABOVE DESCRIBED PROPERTY AND THAT THE PLAT HEREON DRAWN IS A CORRECT REPRESENTATION OF SAID SURVEY, AND "THIS PROFESSIONAL SERVICE CONFORMS TO THE CURRENT ILLINOIS MINIMUM STANDARDS FOR A BOUNDARY SURVEY."

CULLOM, ILLINOIS JANUARY 25, 2022

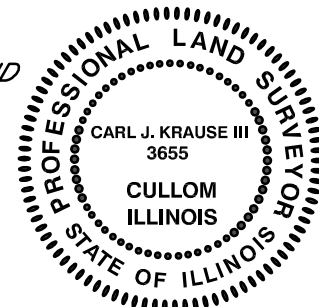

ILLINOIS PROFESSIONAL LAND SURVEYOR #3655
LICENSE EXPIRES NOVEMBER 30, 2022

KRAUSE SURVEYING INC.
ILLINOIS PROFESSIONAL DESIGN FIRM #184-004647
"SERVING ILLINOIS LANDOWNERS FOR OVER 60 YEARS"
115 WEST HACK ST. - P.O. BOX 336 - CULLOM, IL 60929
PHONE (815) 676-0999 ~ FAX (815) 676-4999
© KRAUSE SURVEYING INC. - ALL RIGHTS RESERVED

DISTANCES ARE MARKED IN FEET AND DECIMALS
ORDER NO.: 211129 ATTN: MICHAEL
ORDERED BY: FIRST MID AG SERVICES BERNHARD