



FLOOD PLAN STATEMENT
SUBJECT TRACT LIES PARTIALLY WITHIN
ZONE "AE" AS PER FIRM. COMMUNITY
MAP PANEL NO. 48339-C-0210F. DATED
DECEMBER 19, 1996.

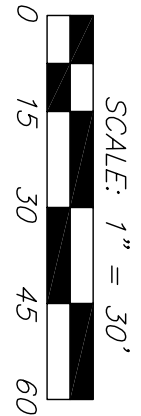

DPK Engineering LLC
Land Development
32719 Windsor Terrace
Montgomery, Texas 75362-8216
Office: (281) 551-5462/816
Cell: (281) 501-1869

PROPOSED
RESIDENTIAL
DEVELOPMENT

ENGINEER'S SEAL

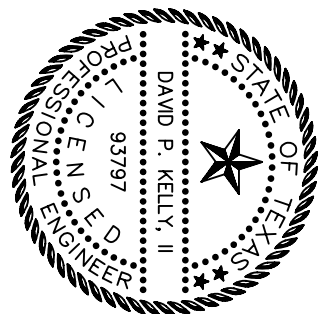

PROJECT NAME


PROPOSED CONDOMINIUMS
PRESIDENTIAL SHORES
MONTGOMERY COUNTY, TX

NO. DATE REVISION / SUBMITTAL

CIVIL PLANS

SITE LAYOUT PLAN

JOB NO. 007.LD.328
DRAWING NO. C4
DPK JOB # 10328
PREPARED BY: [Signature]
CHECKED BY: [Signature]
DRAWN BY: SLA

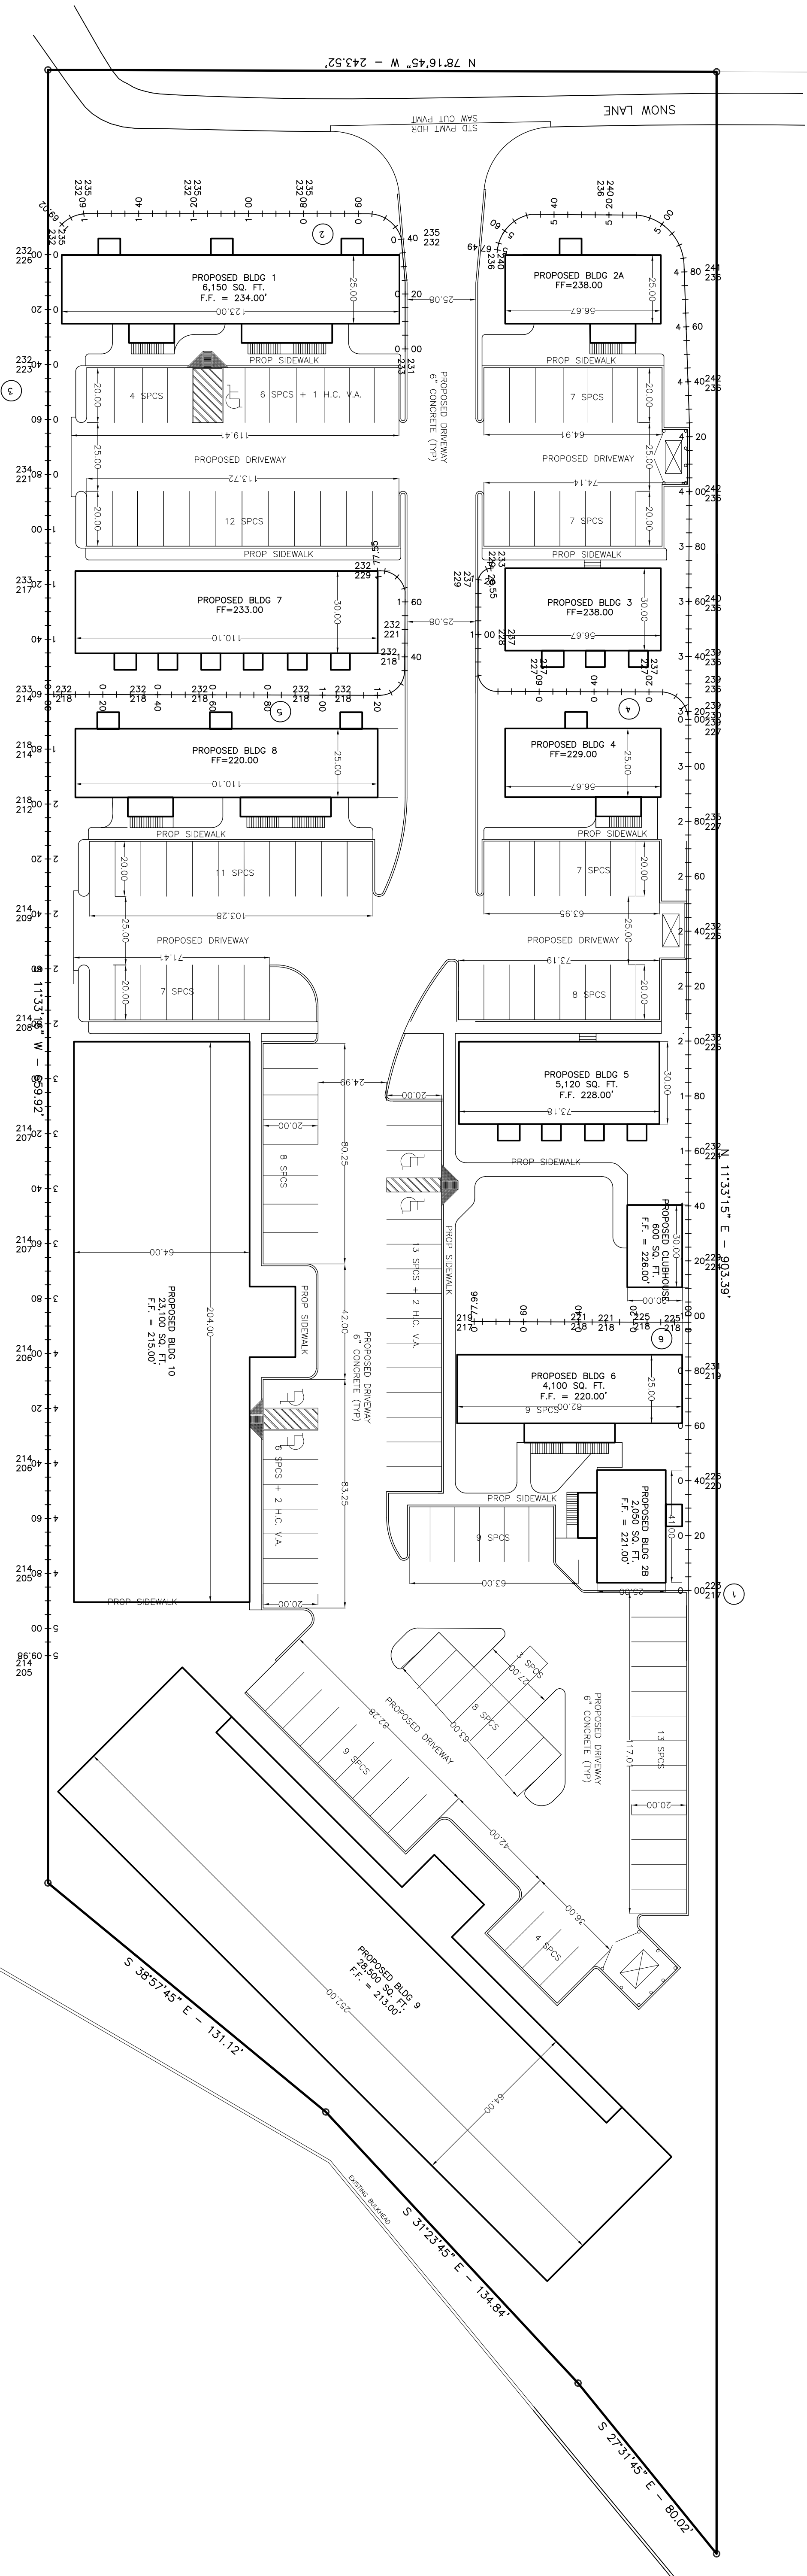

SNOW
TRACT NO. 2
4.29 ACRES
VOLUME 593, PAGE 177
DEED RECORDS MONTGOMERY
COUNTY TEXAS