


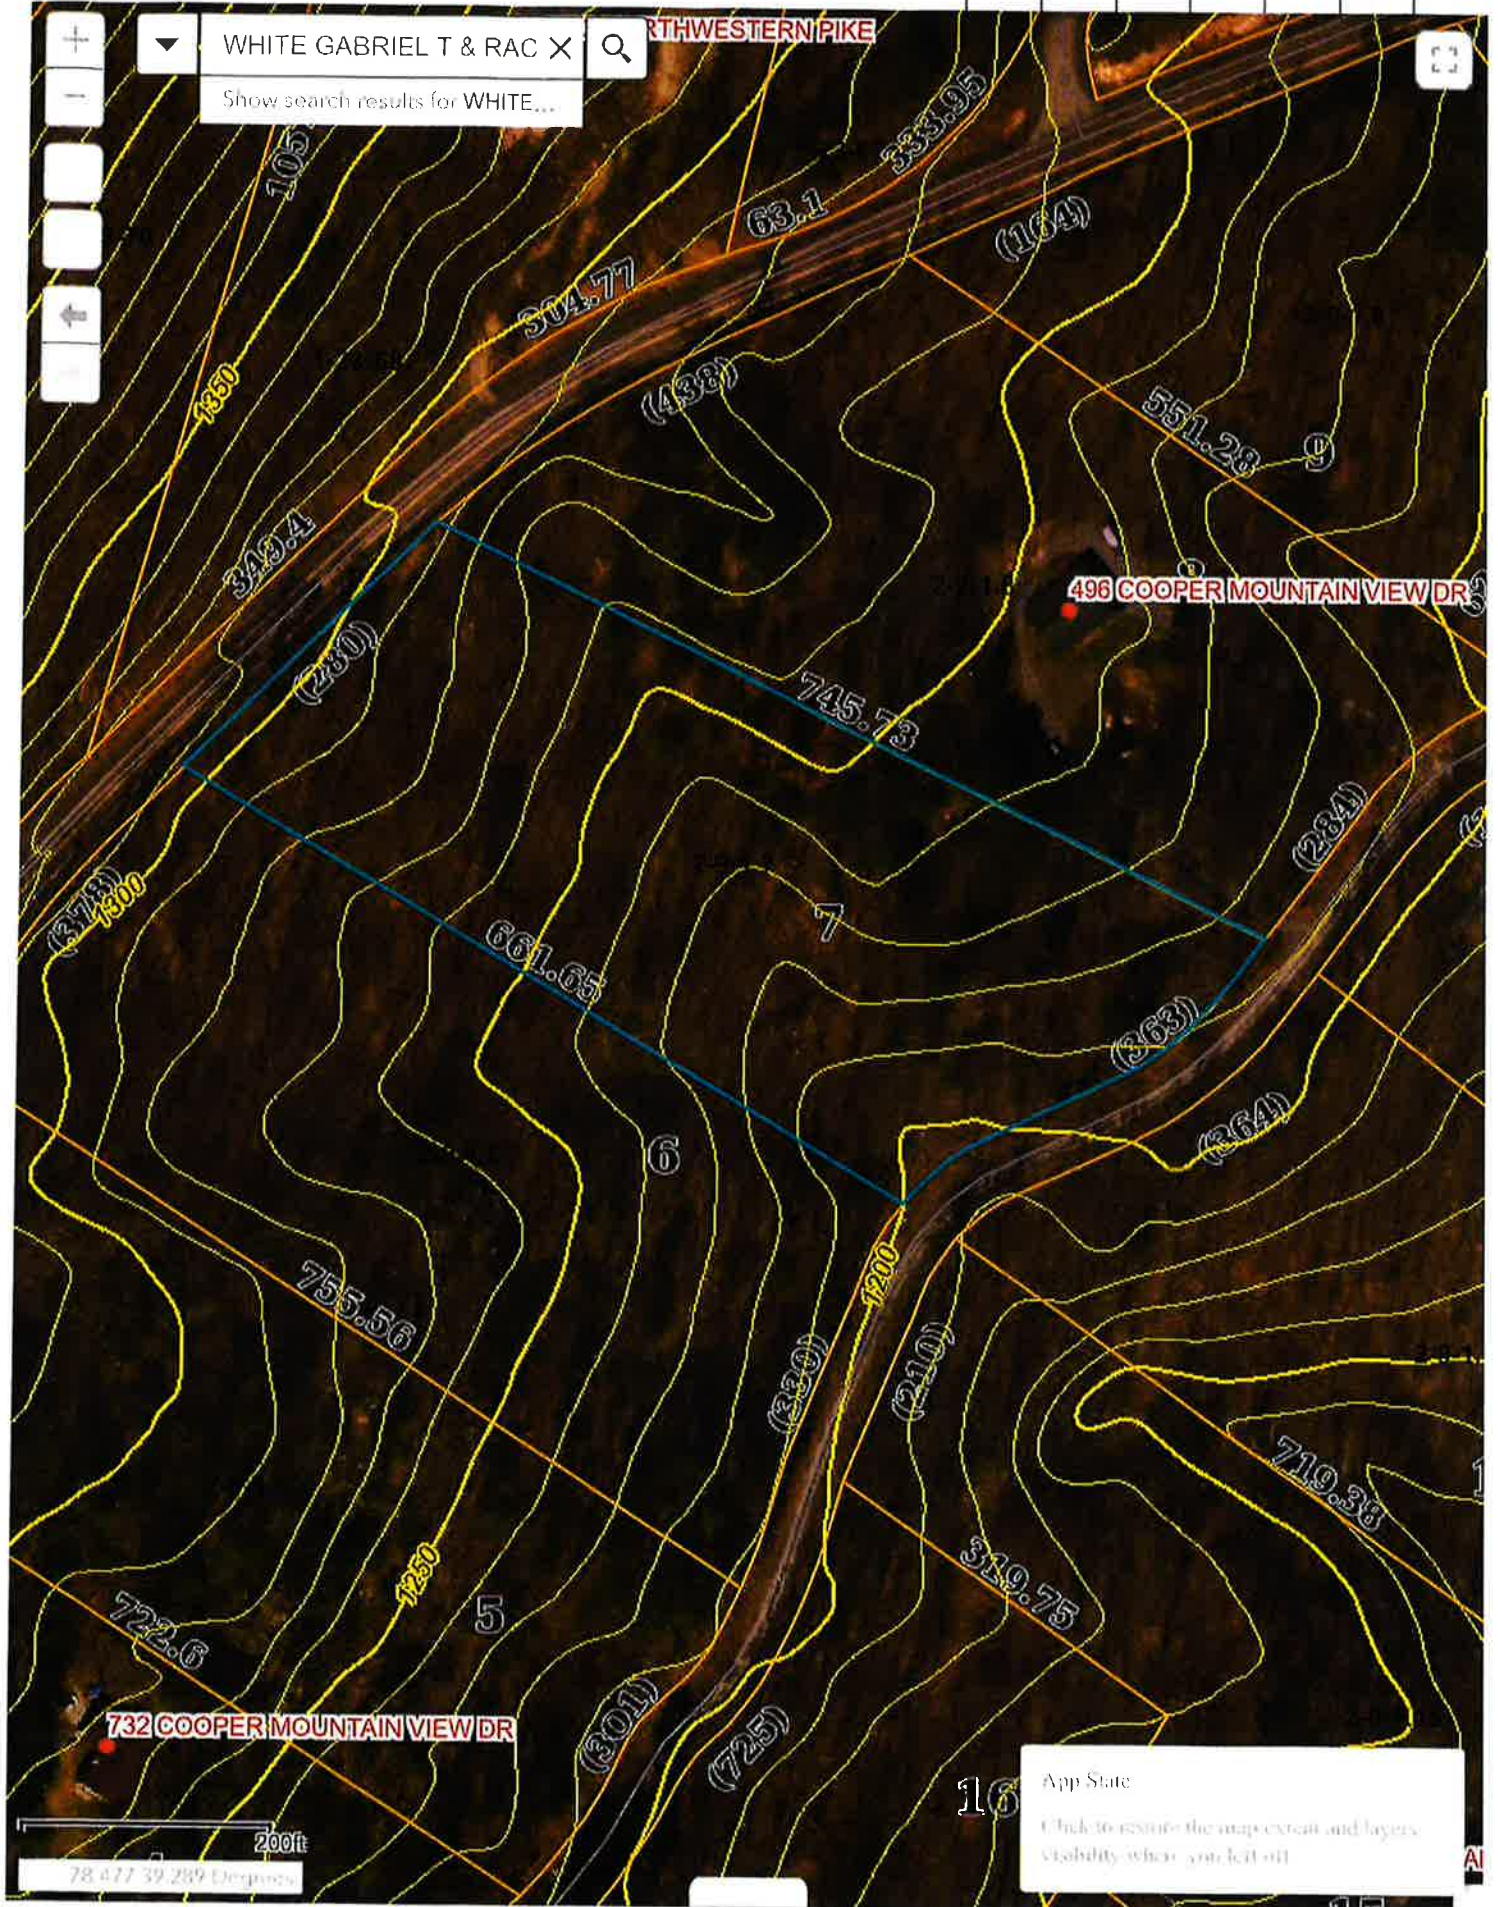


TAX MAP	10	PART OF PARCEL	1
TAX MAP	9	PART OF PARCEL	1

EDWARDS RUN PROPERTIES
SECTION NO. III
SEE DB. 232 PP. 298

SECTION NO. III
SEE DB. 232 PP. 298

132 Acres conveyed to
Department of Highways

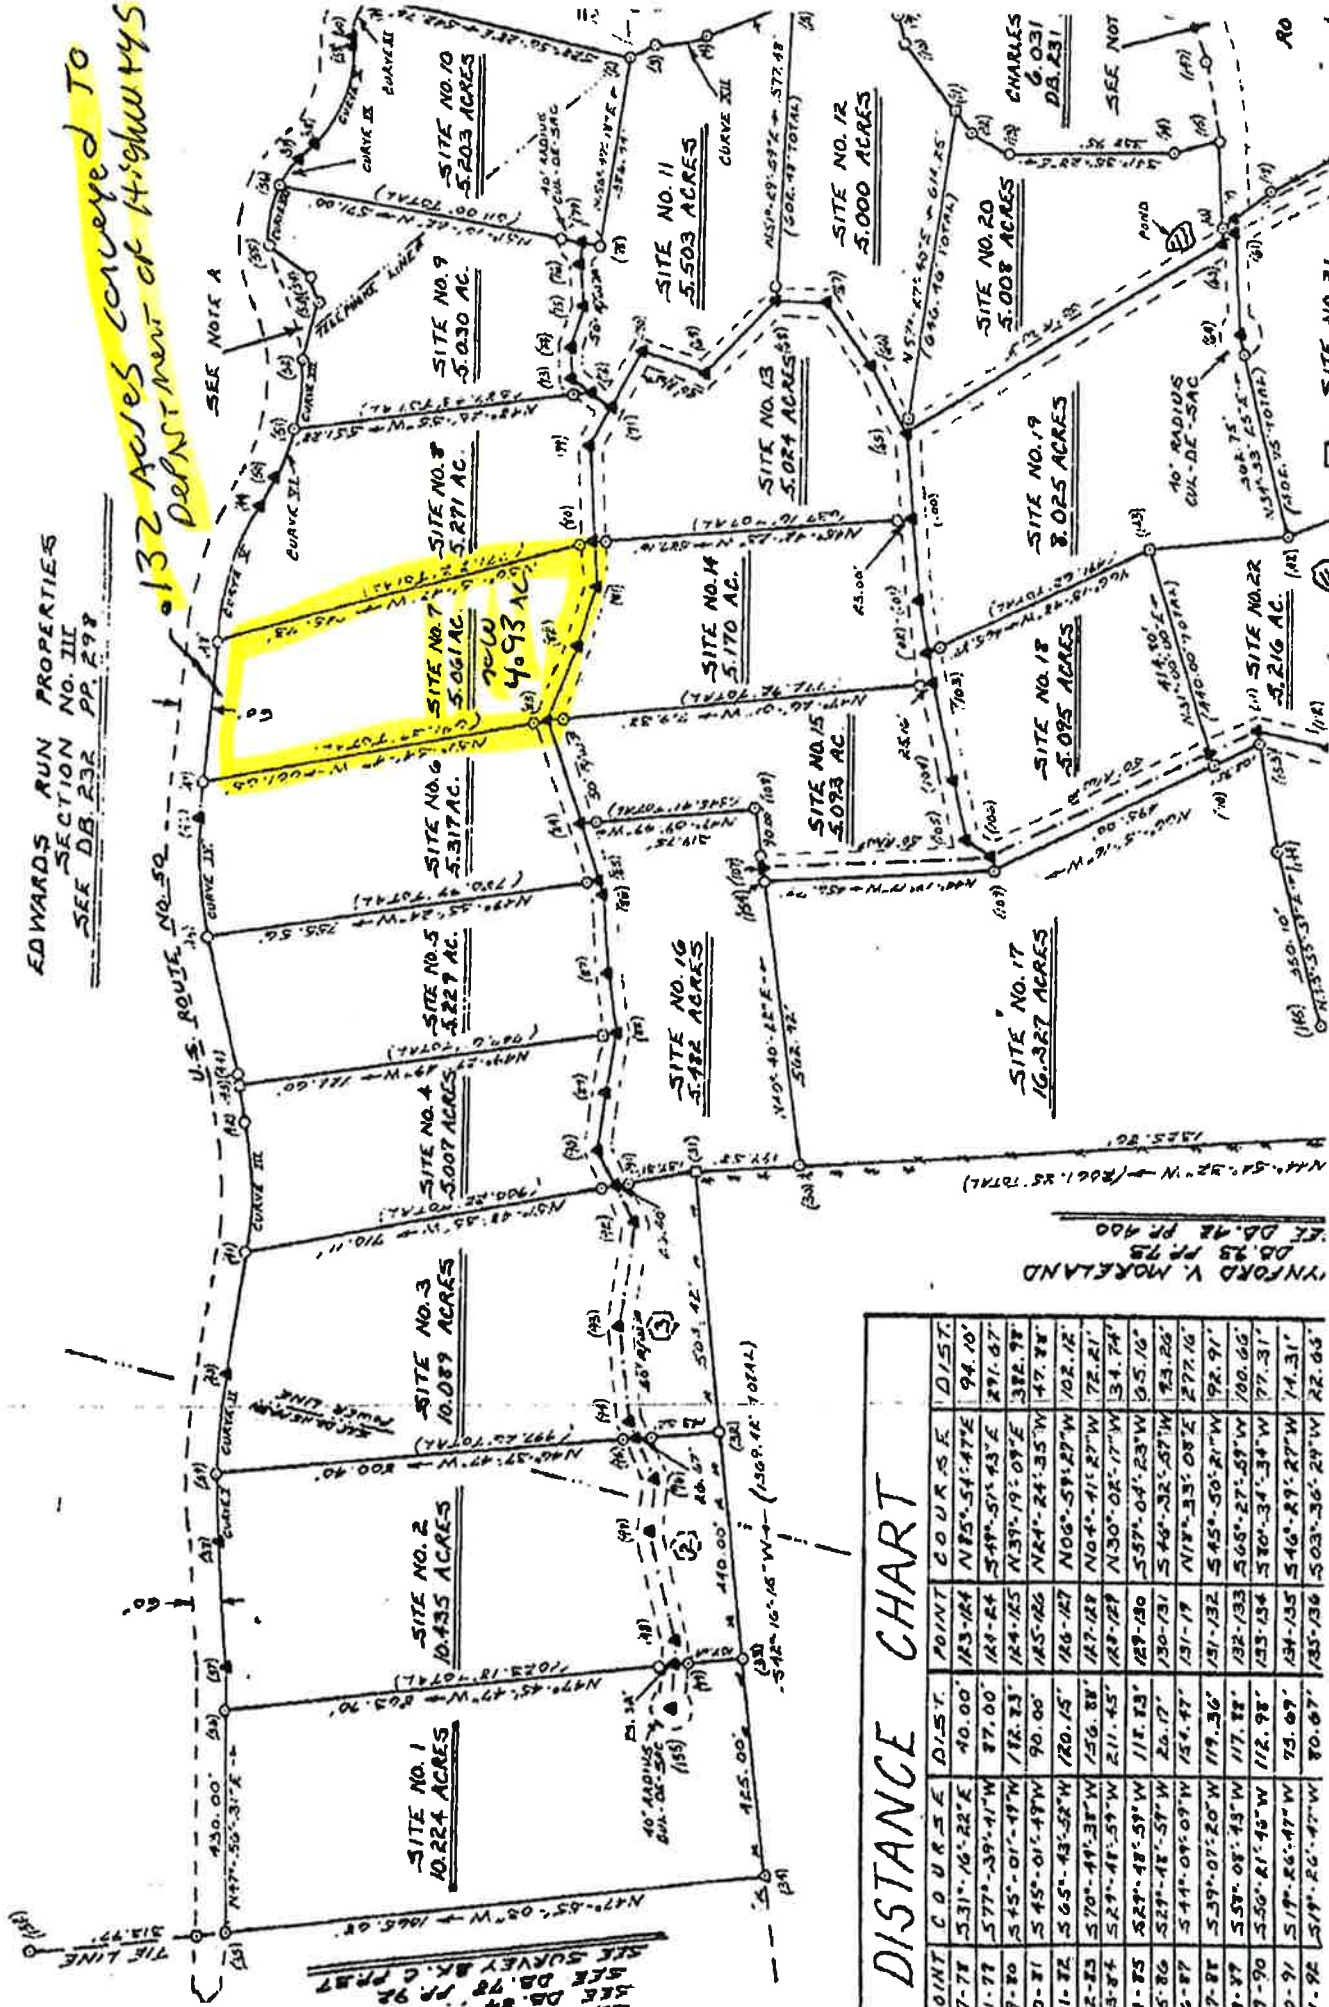

DISTANCE CHART					
POINT	COURSE	DIST.	POINT	COURSE	DIST.
131-124	N 75° 54' E 47' 2"	94.10'			
124-125	S 49° 51' E 43' E	291.67'			
124-125	N 39° 19' E 08' E	342.98'			
125-126	N 24° 24' S 35' W	378.78'			
126-127	N 06° 58' E 27' W	102.12'			
127-128	N 04° 41' E 27' W	72.21'			
128-129	N 30° 02' E 17' W	134.74'			
129-130	S 57° 04' E 23' W	65.16'			
130-131	S 46° 32' E 57' W	153.26'			
131-132	N 78° 33' E 08' E	277.16'			
132-133	S 45° 50' E 21' W	192.91'			
133-134	S 68° 27' E 57' W	190.66'			
134-135	S 40° 34' E 34' W	77.31'			
135-136	S 40° 29' E 27' W	14.31'			
136-137	S 03° 36' E 21' W	22.65'			