


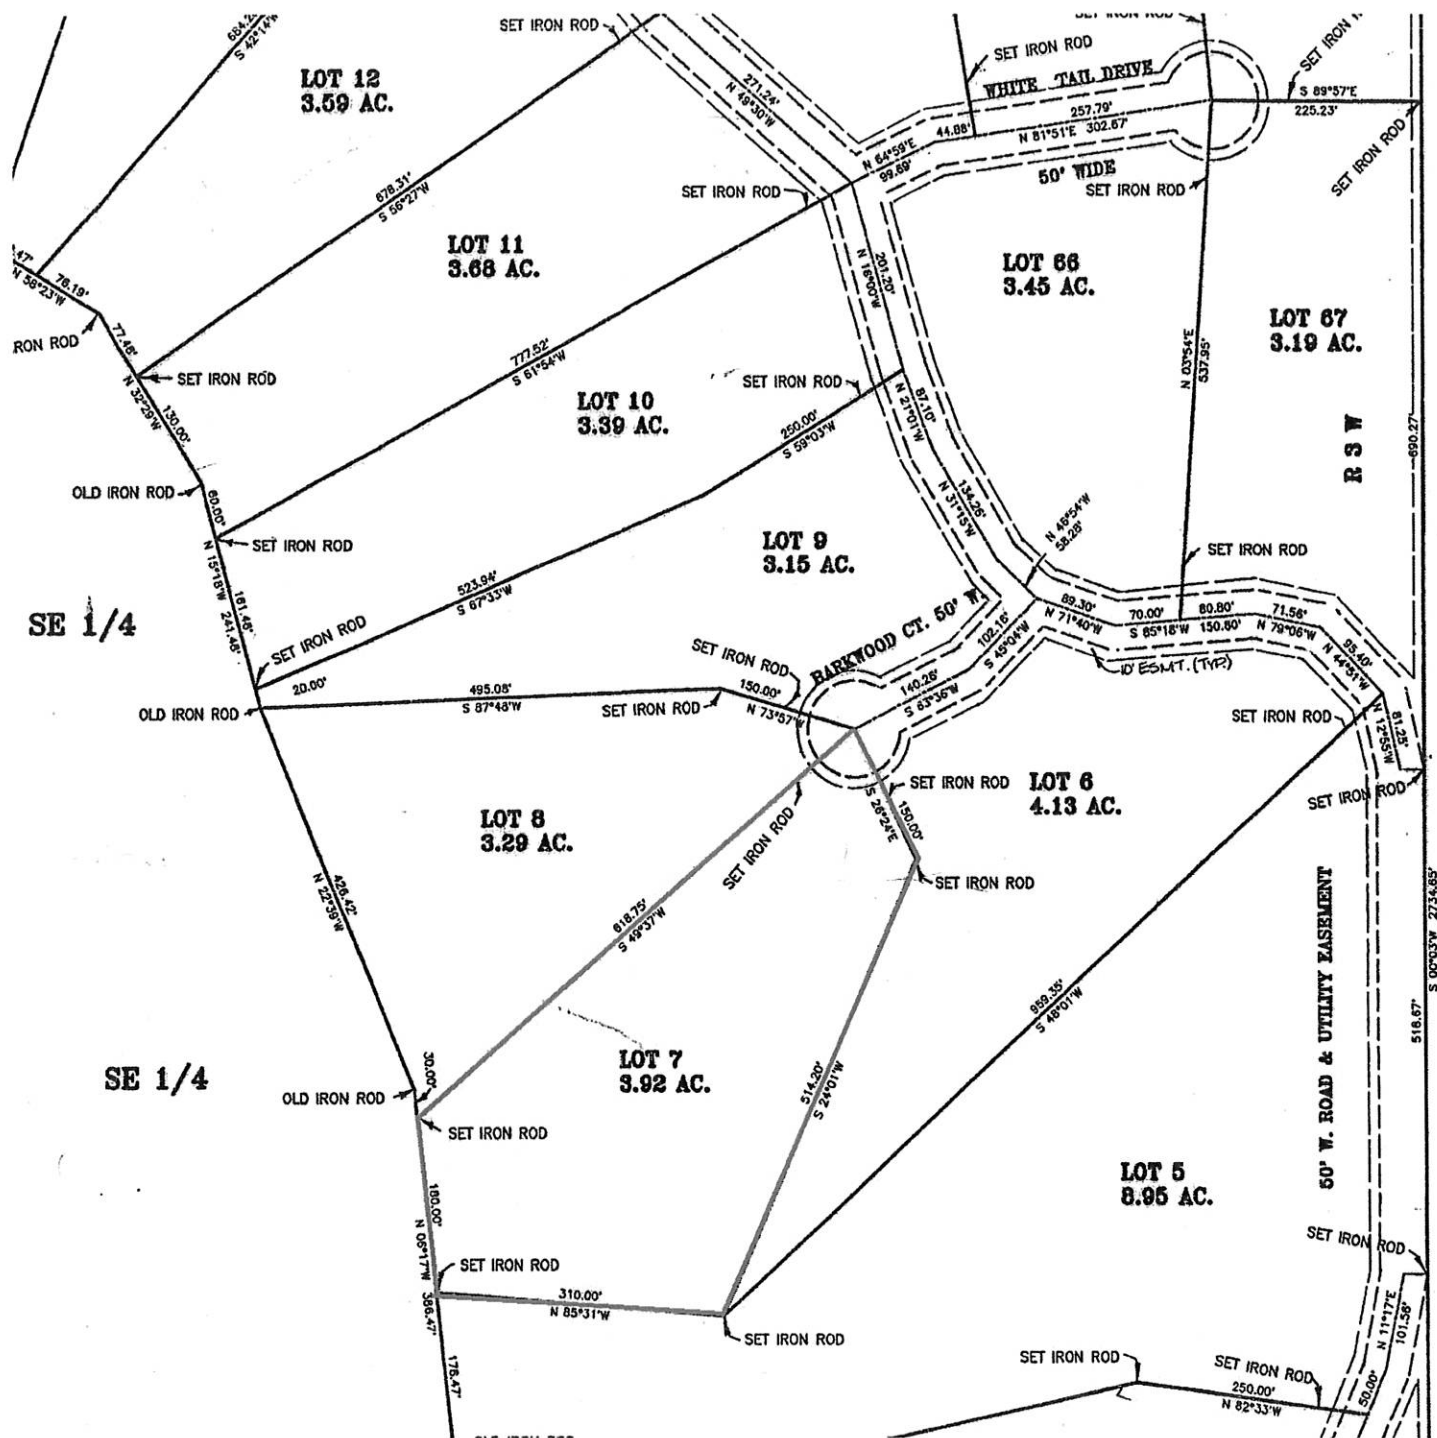

R 2 W

R 3 W

50' W. ROAD & UTILITY EASEMENT

WHITE TAIL DRIVE

BARKWOOD CT. 50' W

LOT 12
3.59 AC.

LOT 11
3.68 AC.

LOT 10
3.39 AC.

LOT 9
3.15 AC.

LOT 8
3.29 AC.

LOT 7
3.92 AC.

LOT 66
3.45 AC.

LOT 67
3.19 AC.

LOT 6
4.13 AC.

LOT 5
8.95 AC.

SE 1/4

SE 1/4

S 00°03'W 2734.65'






