

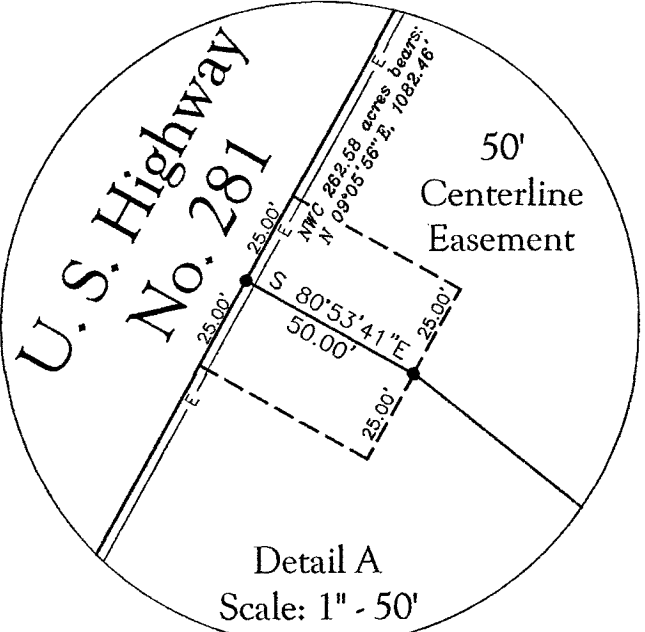
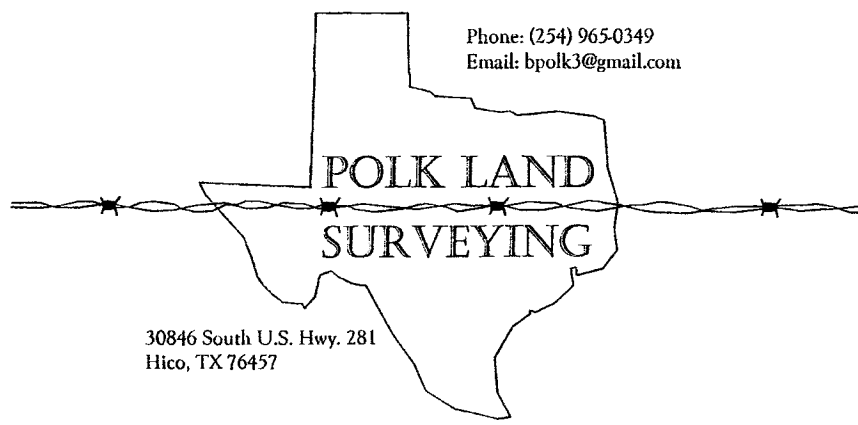




G. C. & S. F. RR. Co. Survey A-902

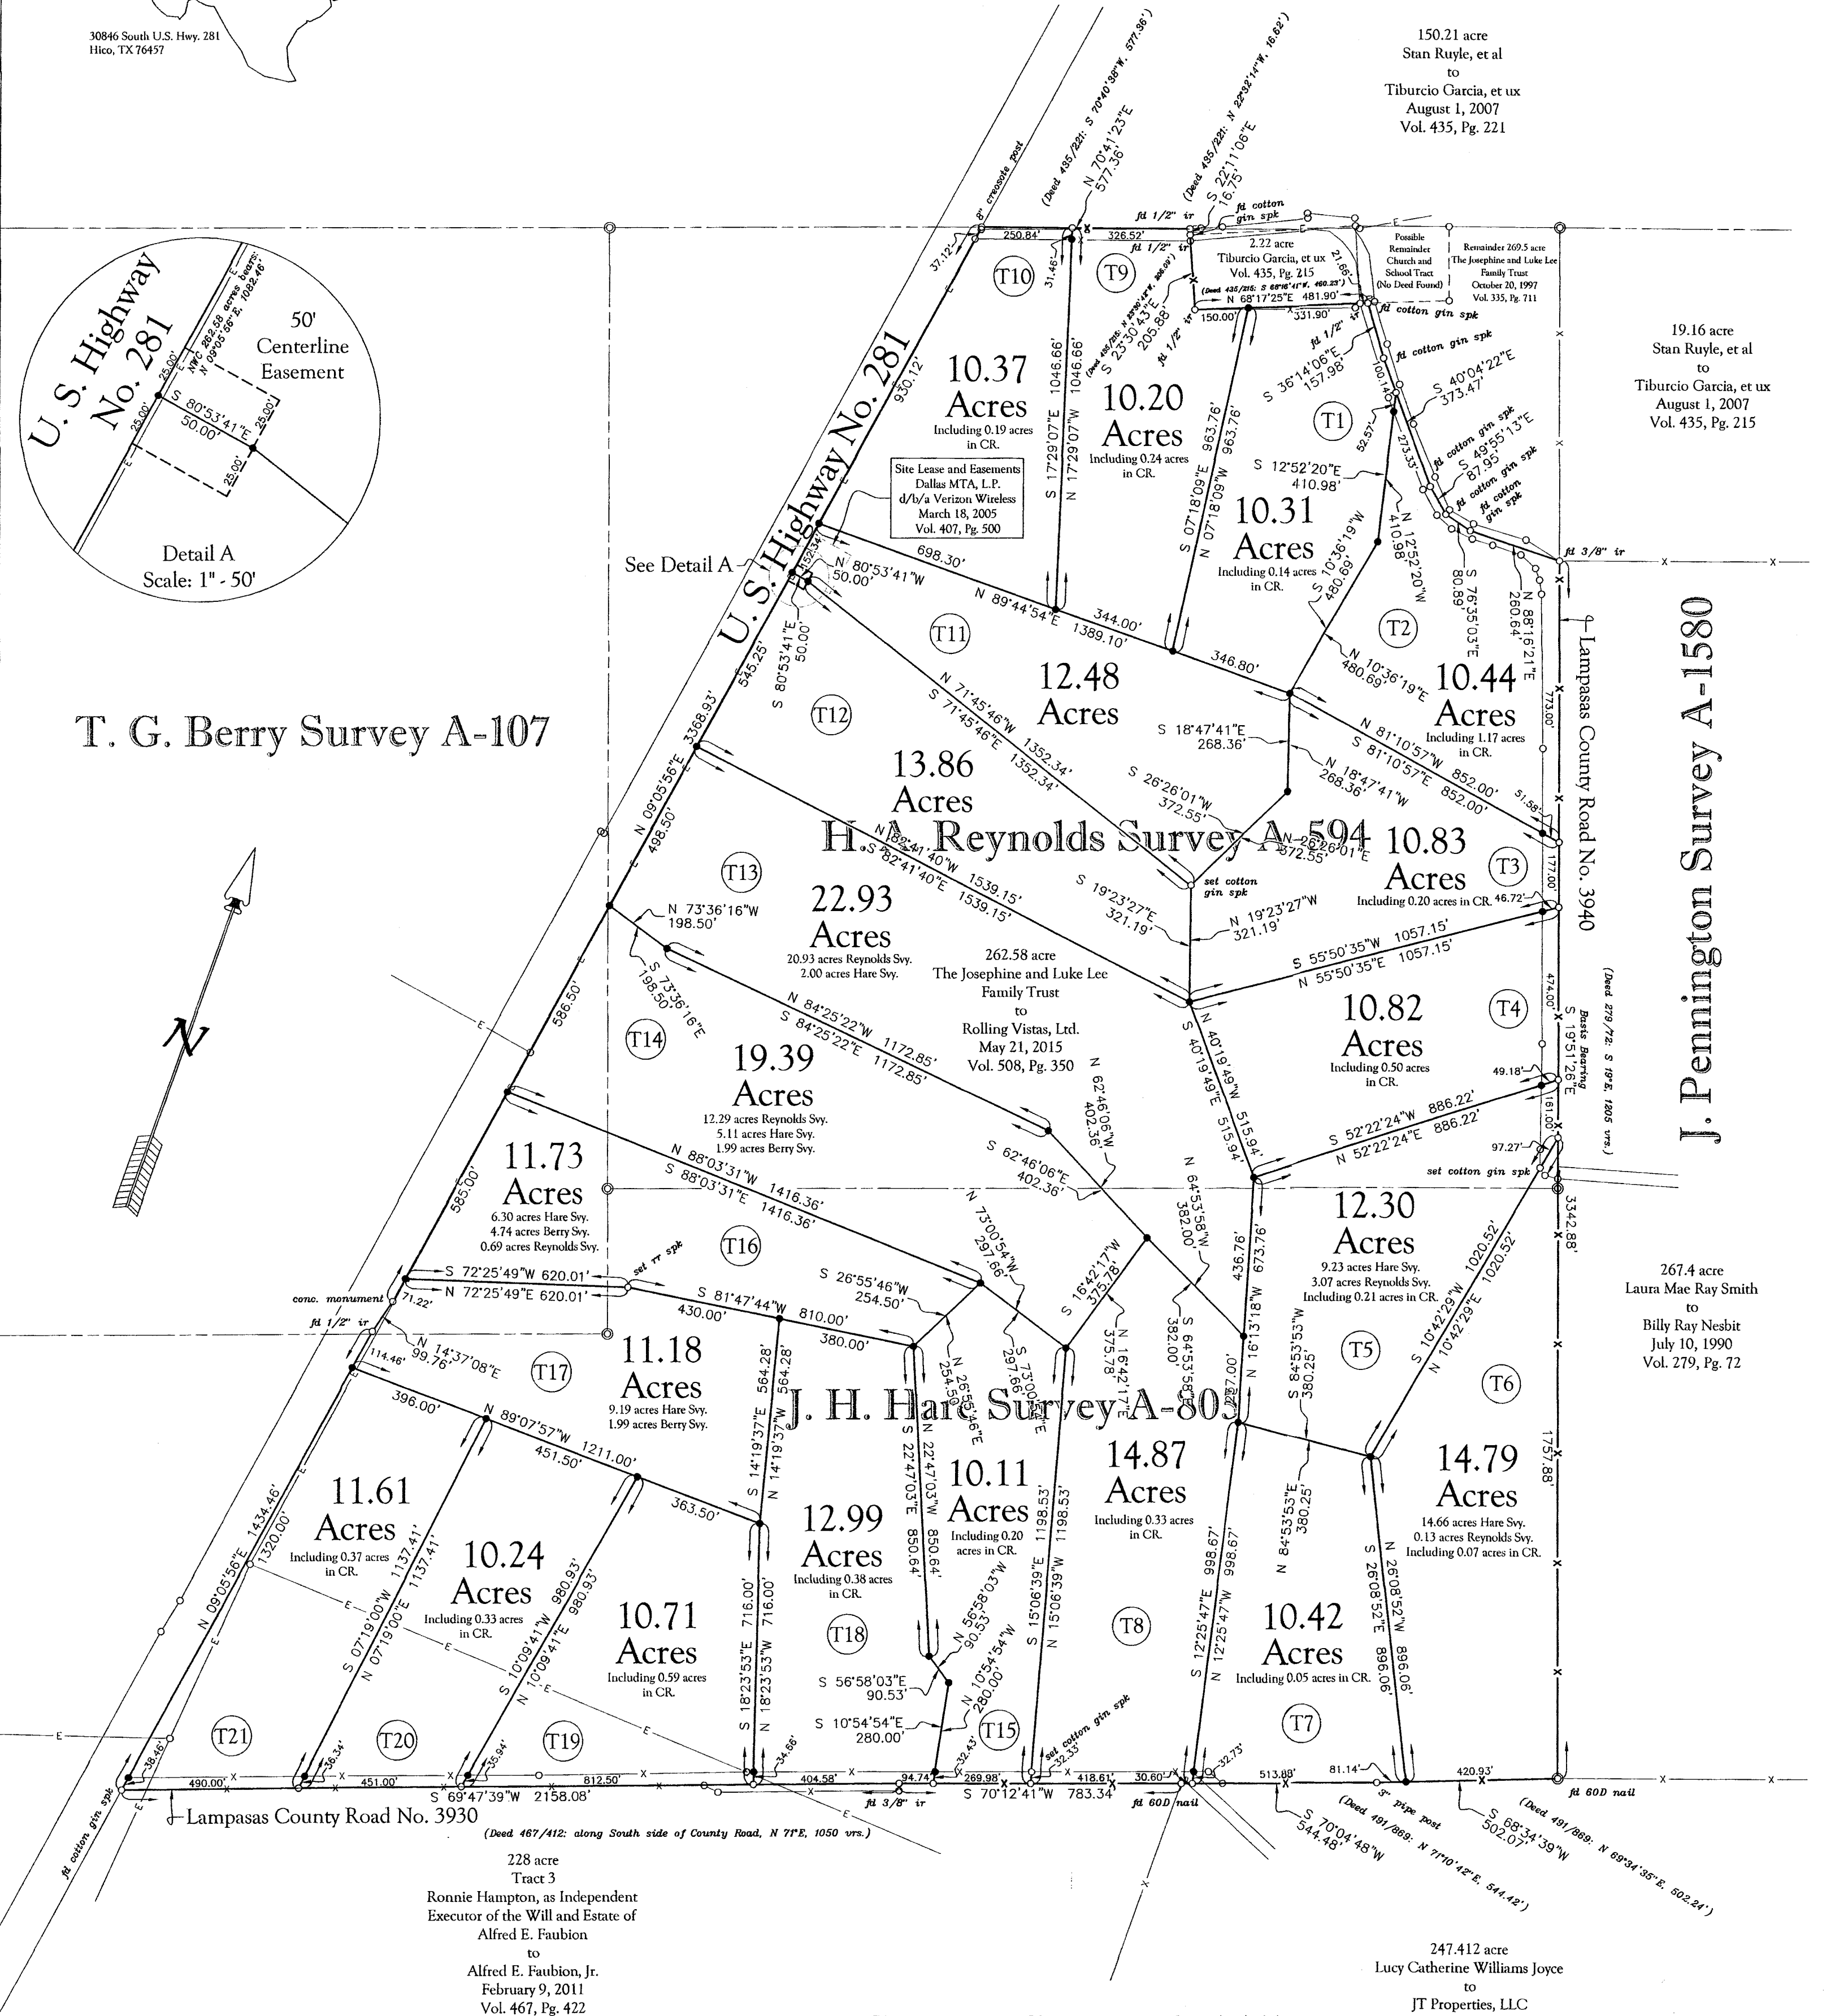

T. G. Berry Survey A-107

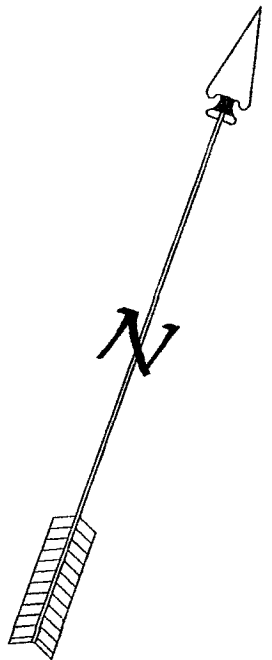

D. S. Price Survey A-1547

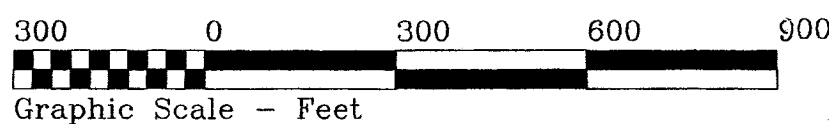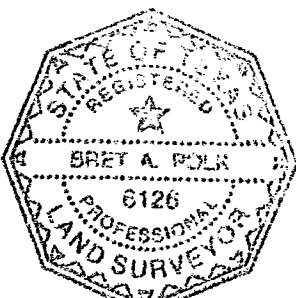

Legend	
Survey Line	---
Deed / Tract Line or as Noted	---
Fence Line	---
Overhead Electric Line	---
Gas Pipeline	---
River / Creek	---
Survey Corner	○
Corner	●
Set 3/8" Iron Rod	○

Survey of multiple tracts out of the J. H. Hare Survey Abstract No. 805, H. A. Reynolds Survey Abstract No. 594, and T. G. Berry Survey Abstract No. 107, in Lampasas County, Texas.

I, Bret A. Polk, a Registered Professional Land Surveyor of the State of Texas, do hereby certify that this plat and accompanying field notes were prepared from a survey made on the ground by me or under my direct supervision and that the boundaries, dimensions, and other details shown hereon are true and correct. The tracts shown hereon do not appear to be affected by the 100 year flood plain according to the Federal Emergency Management Agency Flood Insurance Rate Map, Community-Panel No. 480899 0050B, effective date, January 2, 1991

Bret A. Polk
Bret A. Polk
Registered Professional Land Surveyor No. 6126
Surveyed the 29th day of October, 2015