





MAP OF DIVISION
INTO LARGE
PARCELS # 48
WILCOX RANCH - 2

MAP OF DIVISION INTO LARGE PARCELS # 133
SECTION 23 AND PORTION OF SECTION 22
T21N - R22E

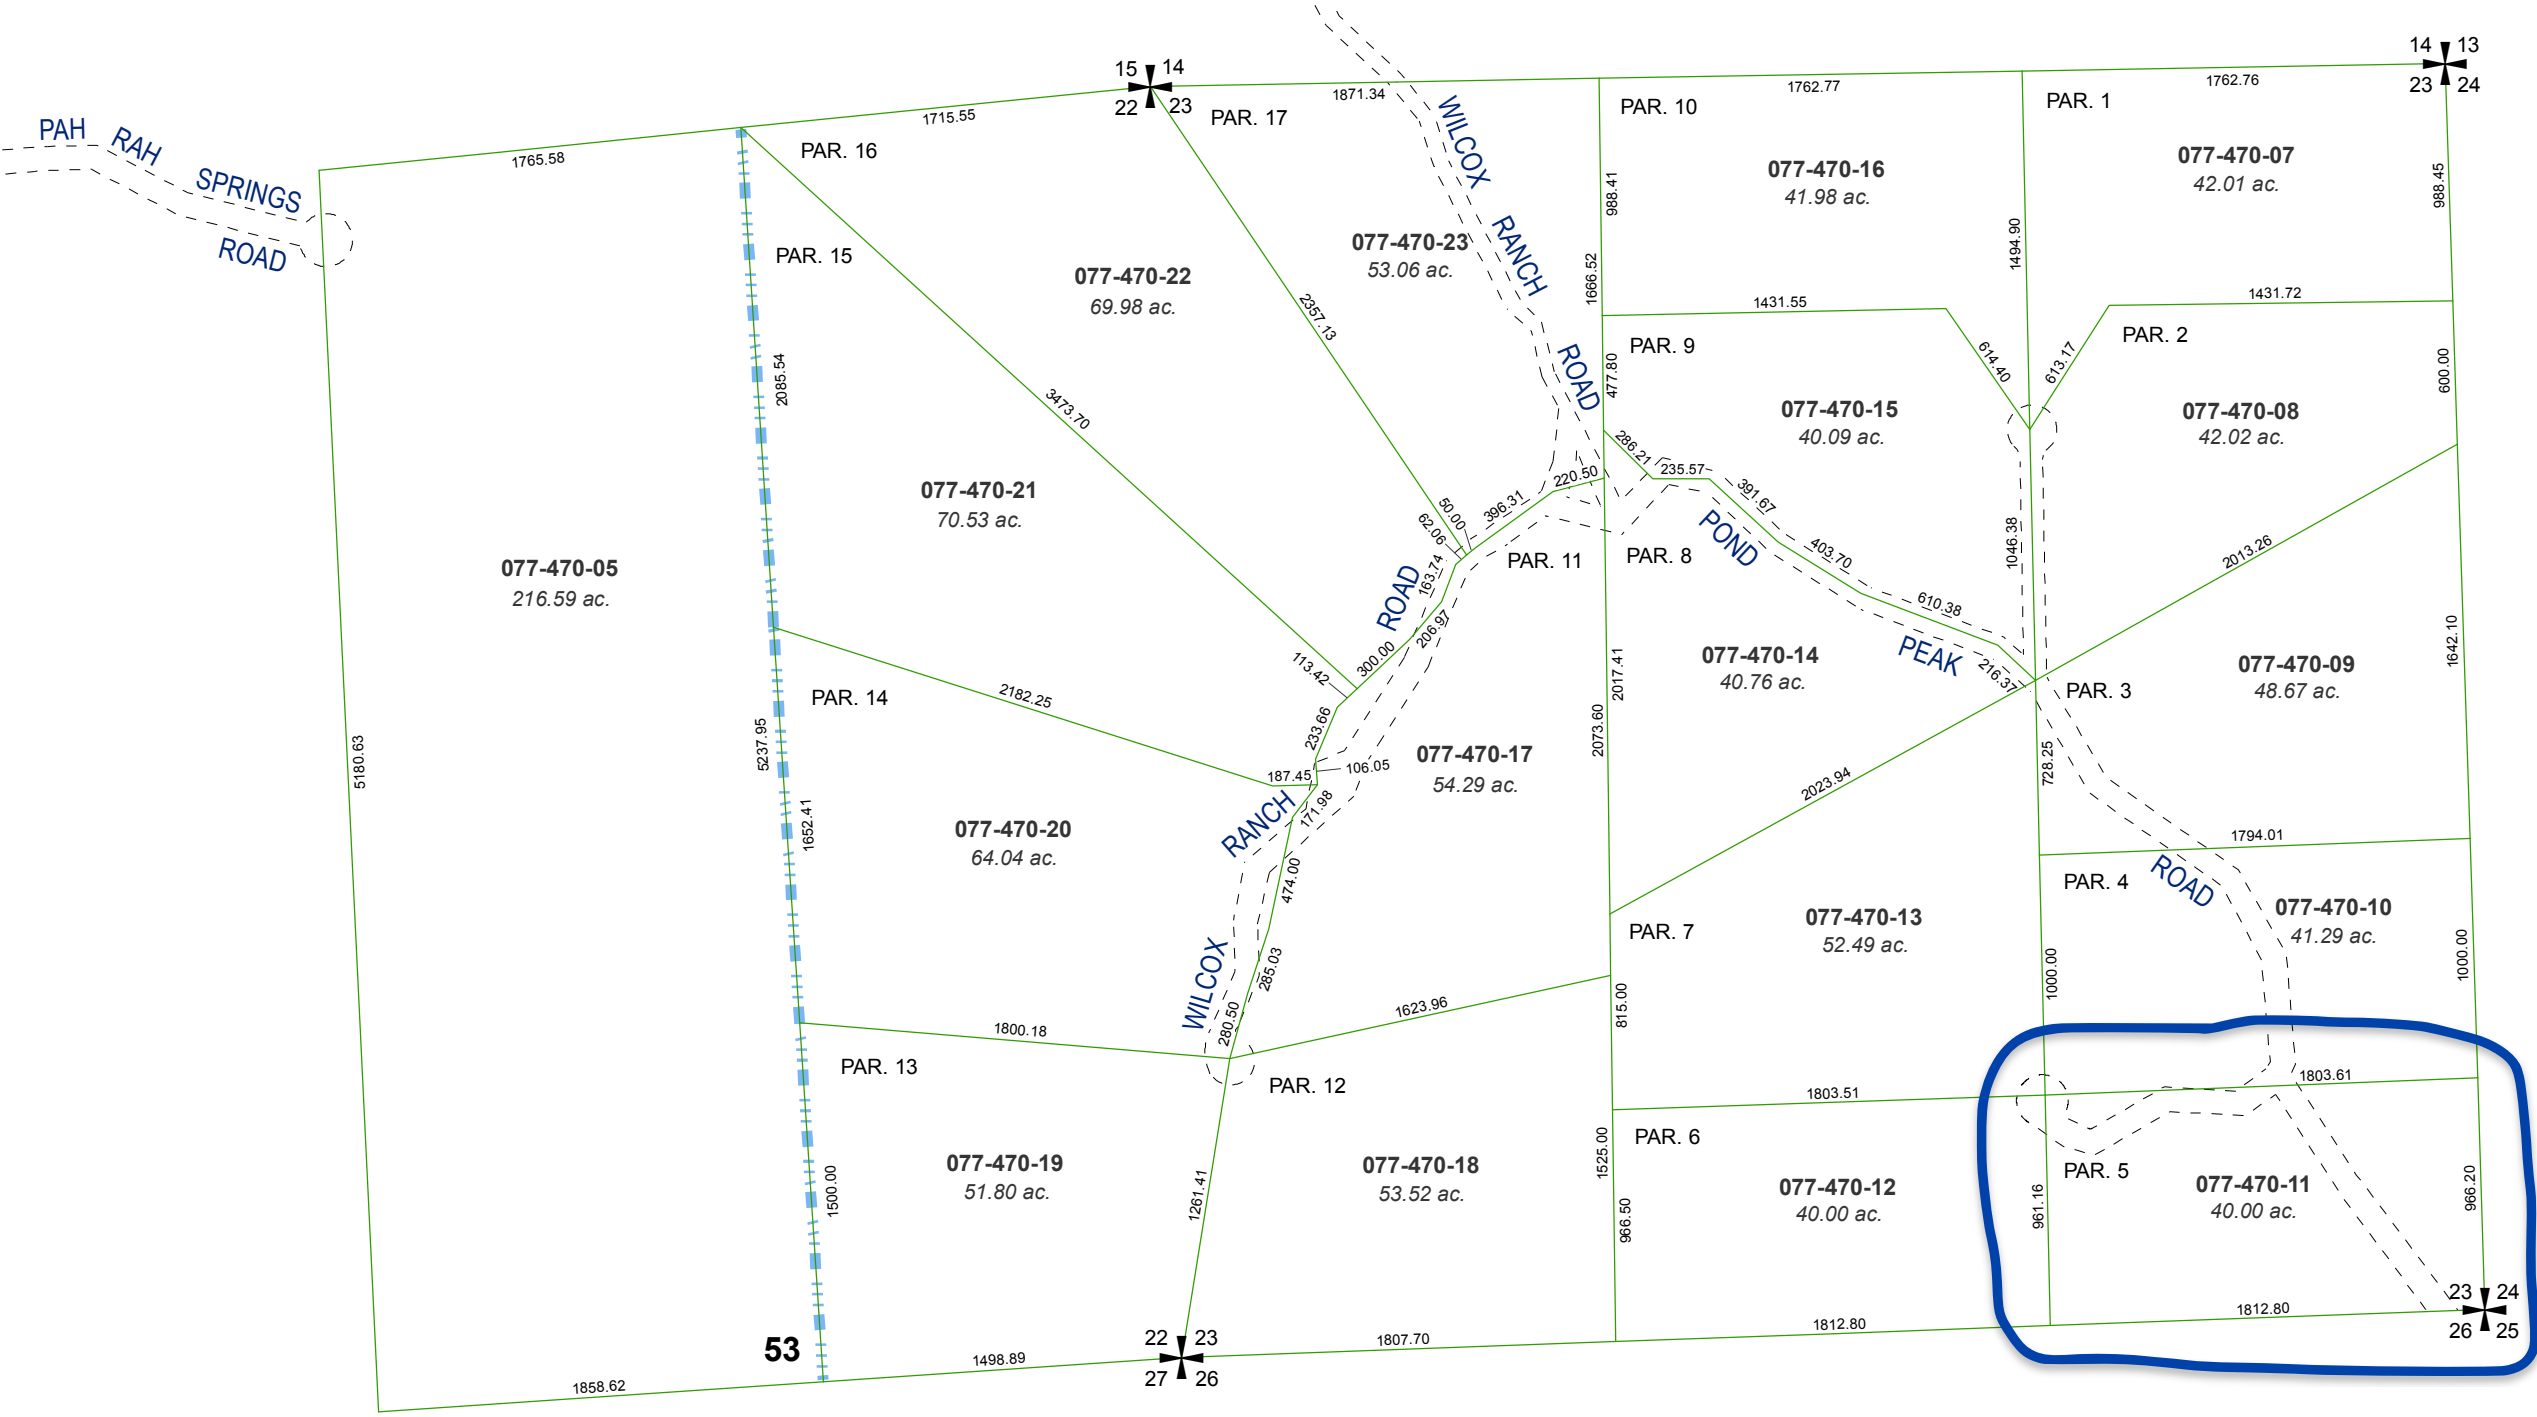

Assessor's Map Number
077-47

STATE OF NEVADA
WASHOE COUNTY
ASSESSOR'S OFFICE
Joshua G. Wilson, Assessor
1001 East Ninth Street
Building D
Reno, Nevada 89512
(775) 328-2231

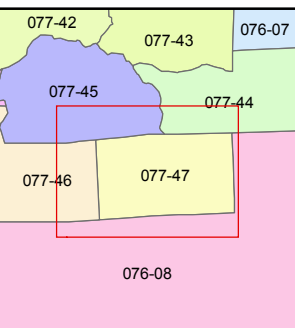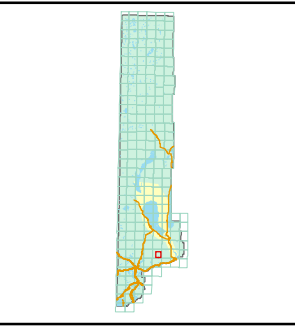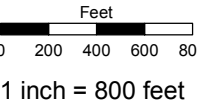

created by: TWT 5/5/2011
last updated: _____
area previously shown on map(s)

NOTE: This map was prepared for the use of the Washoe County Assessor for assessment and illustrative purposes only. It does not represent a survey of the premises. No liability is assumed as to the sufficiency or accuracy of the data delineated hereon.