


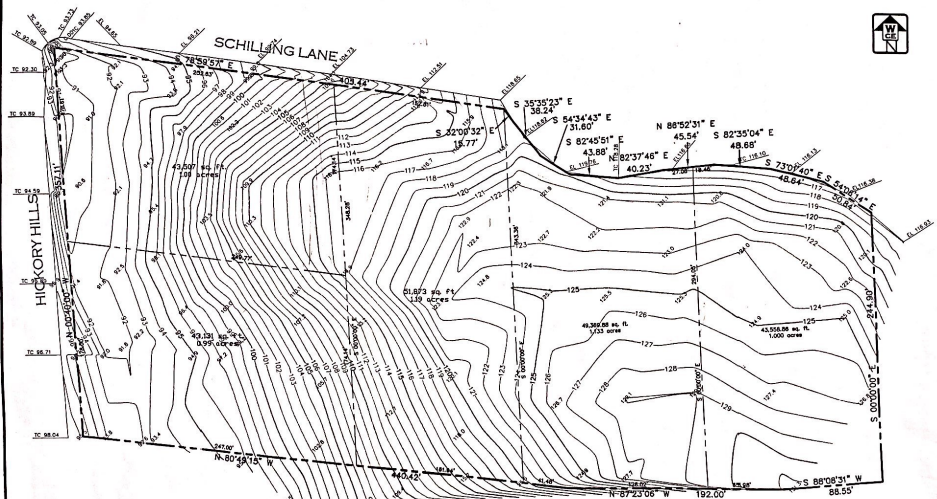

**PROPOSED LOT LAYOUT
OPTION No. 5**
BEING A PART OF THE
JOSHIAH W. FORT HEADRIGHT SURVEY,
ABSTRACT No. 218, BOWIE COUNTY, TEXAS

W WHITTEN
CE CIVIL ENGINEERING, INC.

3001 RICHMOND ROAD, SUITE C TEXARKANA, TEXAS 75503
PH003.334.8877 JWHWHITTEN@PTX.NET PH003.334.8378

DESIGN: JDW	DATE: JULY 2001	SCALE: 1"=40'	WCE JOB NO.: 1061-01.032	SHEET NO.: C-5.0
-------------	-----------------	---------------	--------------------------	------------------

PROPOSED LOT LAYOUT - OPTION No. 5
DWG NO: 1061-01