


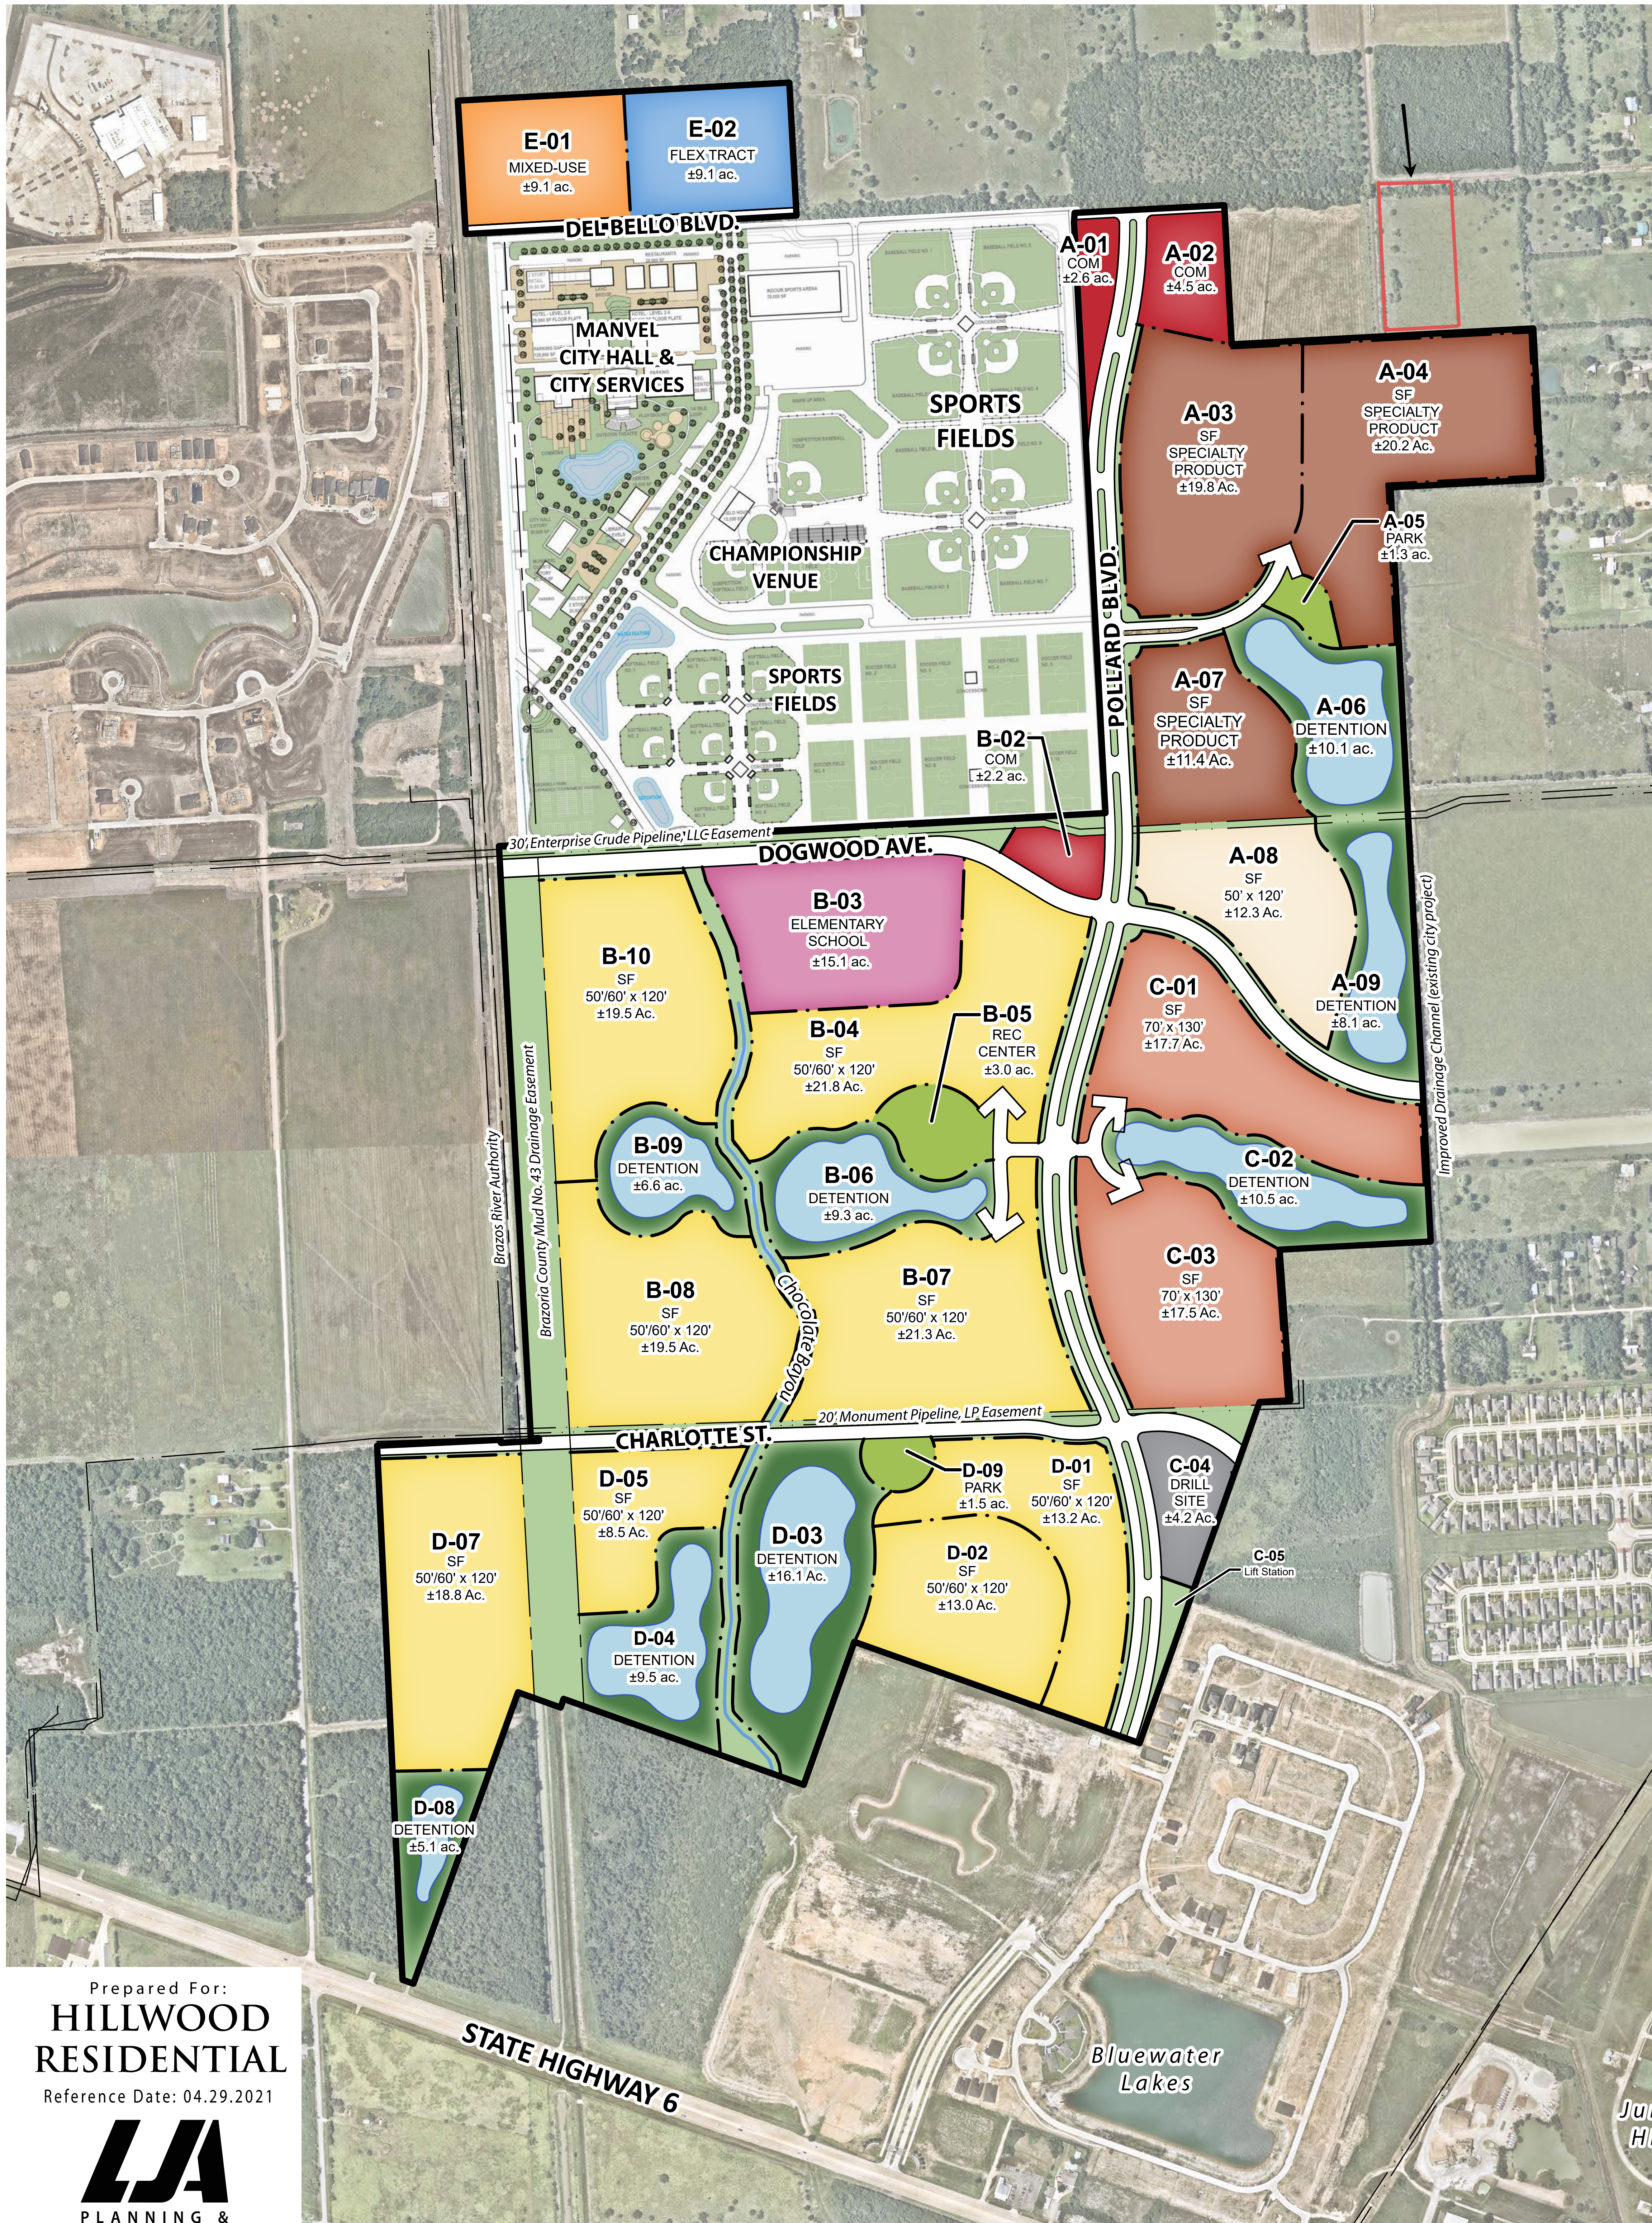

Prepared For:
**HILLWOOD
RESIDENTIAL**
Reference Date: 04.29.2021

LJA
PLANNING &
LANDSCAPE
ARCHITECTURE


3600 W. Sam Houston Pkwy S, Suite 600
Houston, Texas 77042
713.953.5200


© Copyright 2021 LJA Engineering, Inc. Drawings, written material, and design concepts provided is considered property of LJA & shall not be reproduced in part or whole in any form or format without written consent of LJA.

This exhibit is an illustrative representation for presentation purposes only and should not be used for computation or construction purposes. The information provided within should be considered a graphic representation to aid in determining plan components and relationships and is subject to change without notice. All property boundaries, easements, road alignments, drainage, flood plains, environmental issues and other information shown is approximate and should not be relied upon for any purpose. No warranties, express or implied, concerning the actual design, accuracy, location, and character of the facilities shown on this exhibit are intended.

EXHIBIT E

Planned Unit Development
Conceptual Land Use Exhibit
SOWELL TRACT
±438.4 Acres of Land
Manvel, Texas

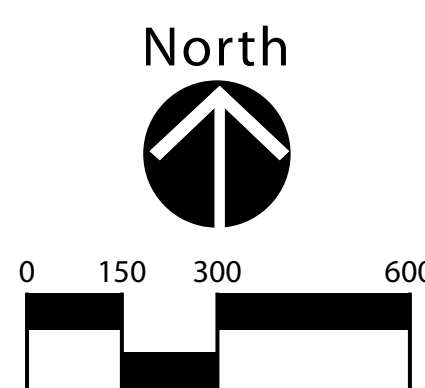

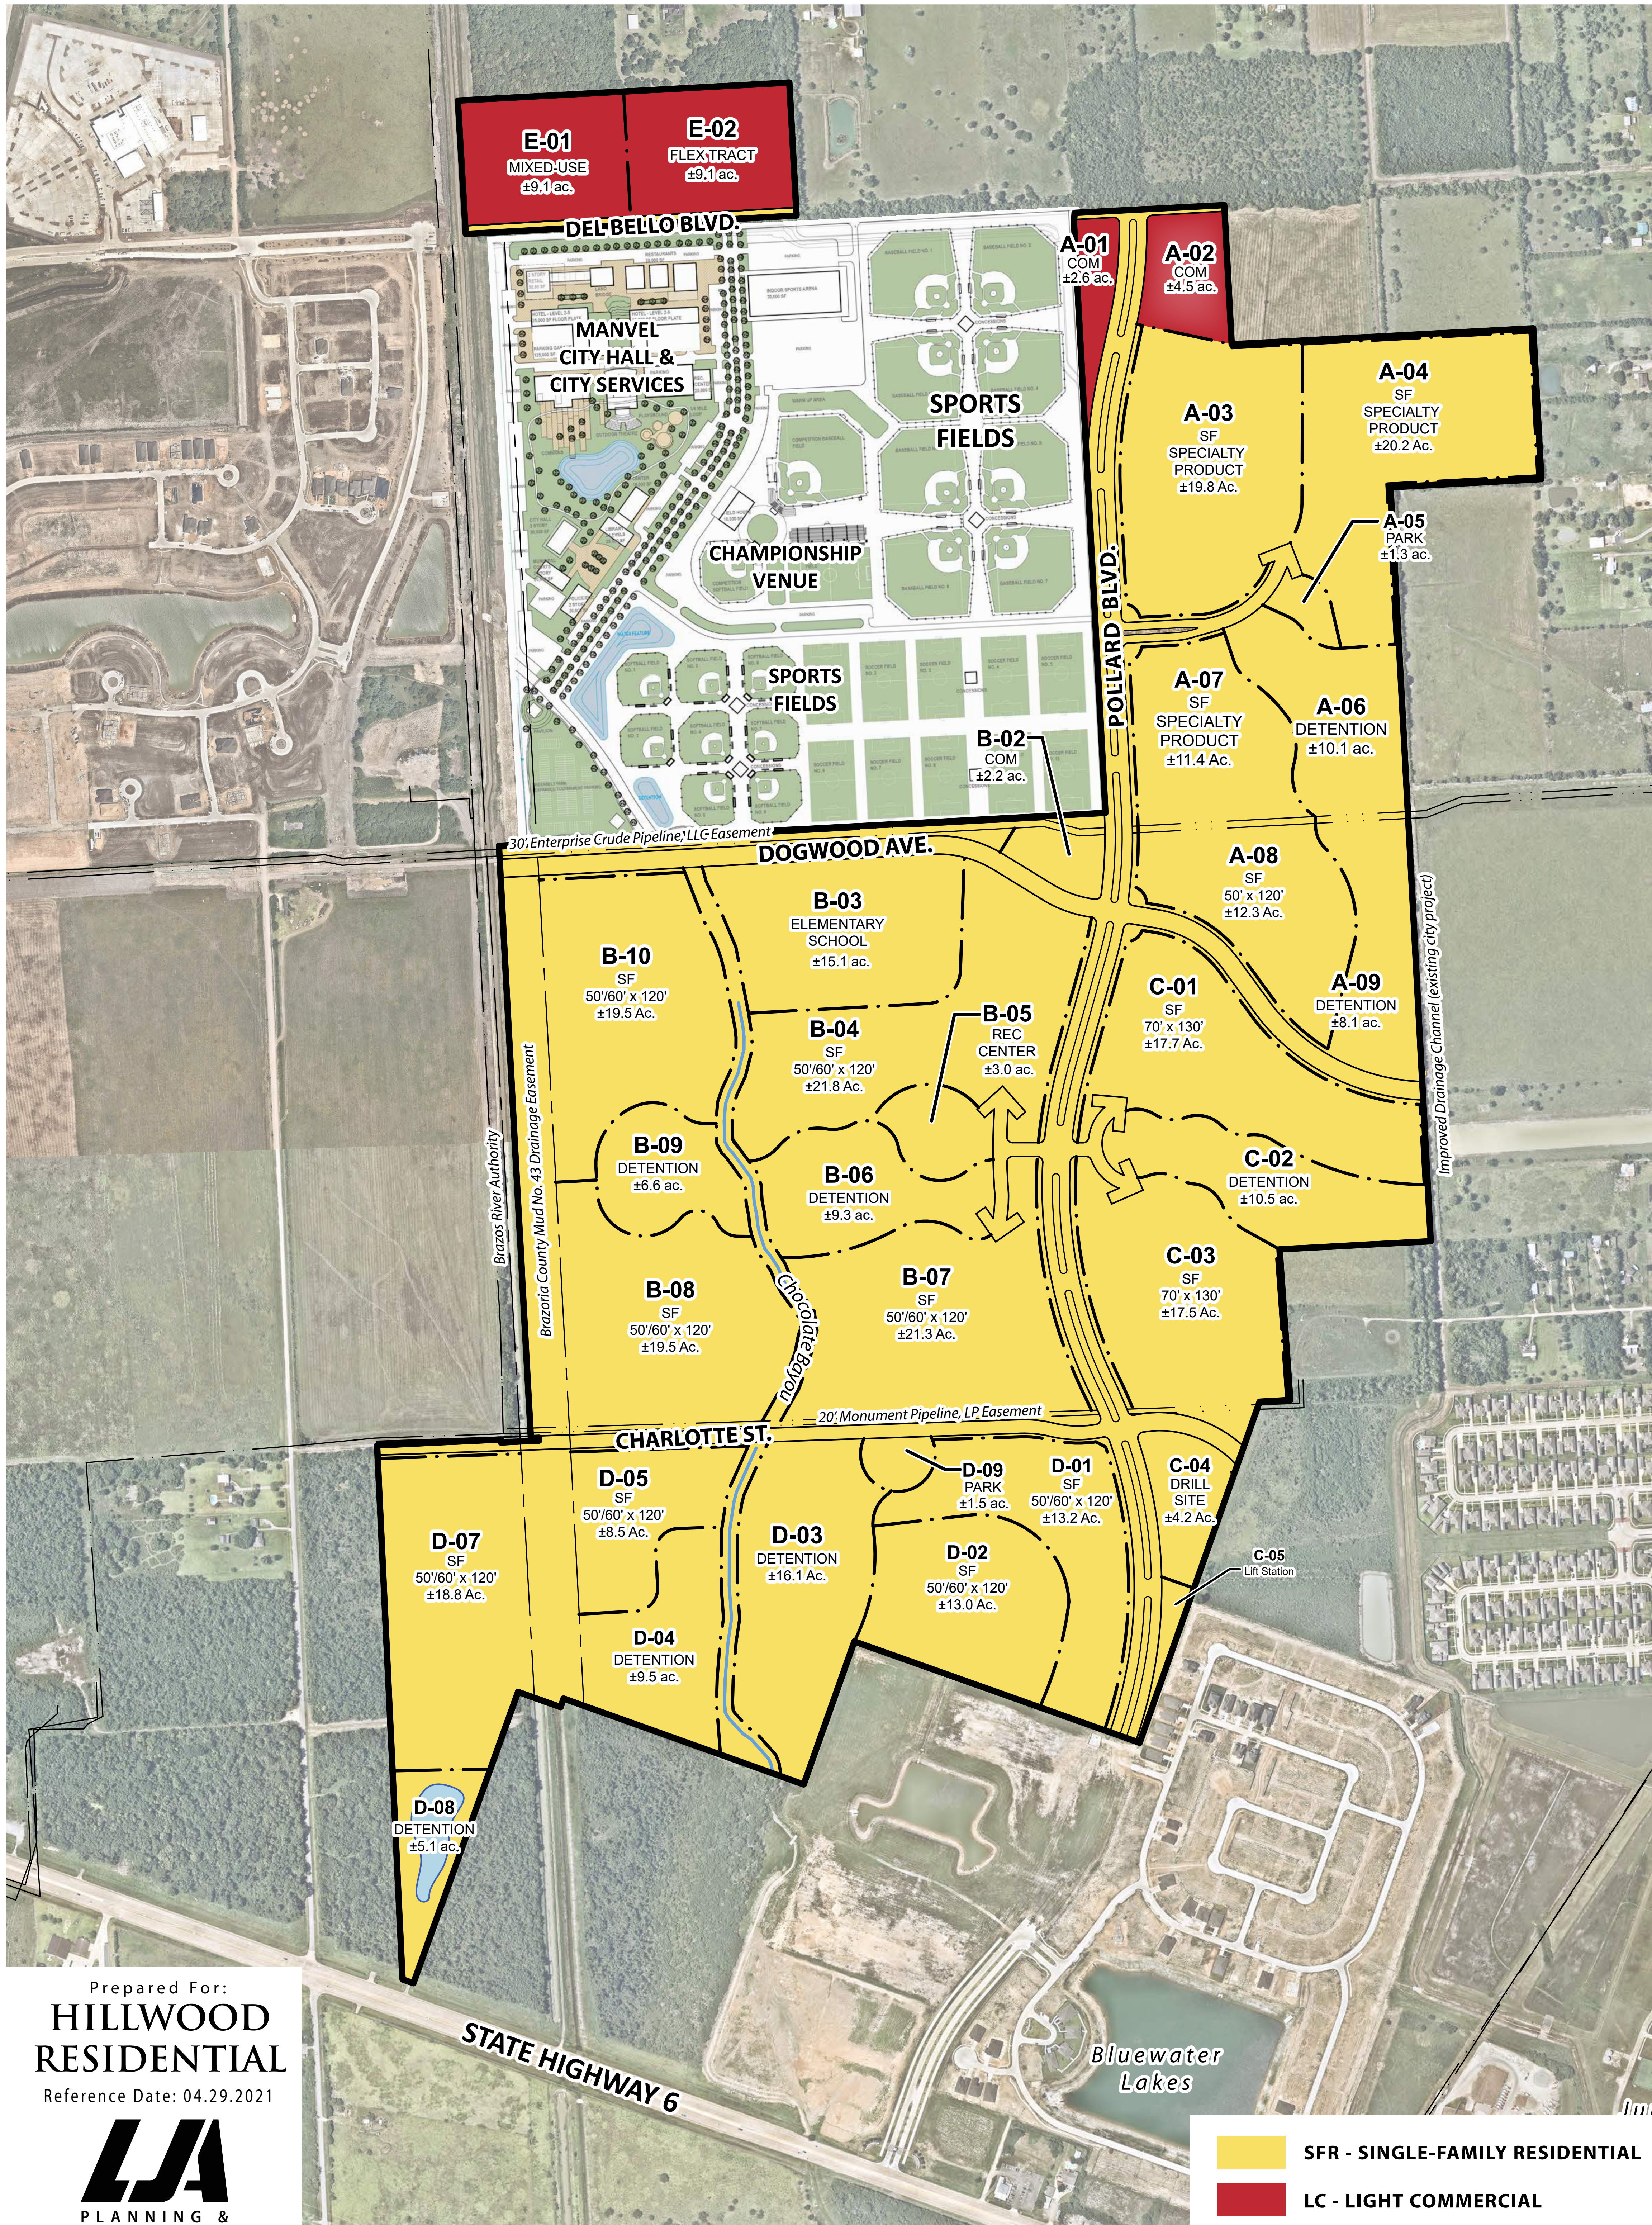

Prepared For:
**HILLWOOD
RESIDENTIAL**
Reference Date: 04.29.2021

LJA
PLANNING &
LANDSCAPE
ARCHITECTURE

3600 W. Sam Houston Pkwy S, Suite 600
Houston, Texas 77042
713.953.5200


This exhibit is an illustrative representation for presentation purposes only and should not be used for computation or construction purposes. The information provided within should be considered a graphic representation to aid in determining plan components and relationships and is subject to change without notice. All property boundaries, easements, road alignments, drainage, flood plains, environmental issues and other information shown is approximate and should not be relied upon for any purpose. No warranties, express or implied, concerning the actual design, accuracy, location, and character of the facilities shown on this exhibit are intended.


EXHIBIT F

Planned Unit Development
Zoning Exhibit

SOWELL TRACT

±438.4 Acres of Land
Manvel, Texas

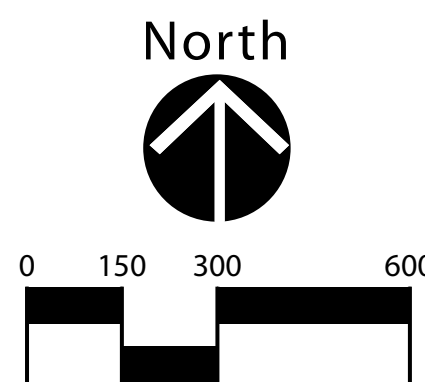

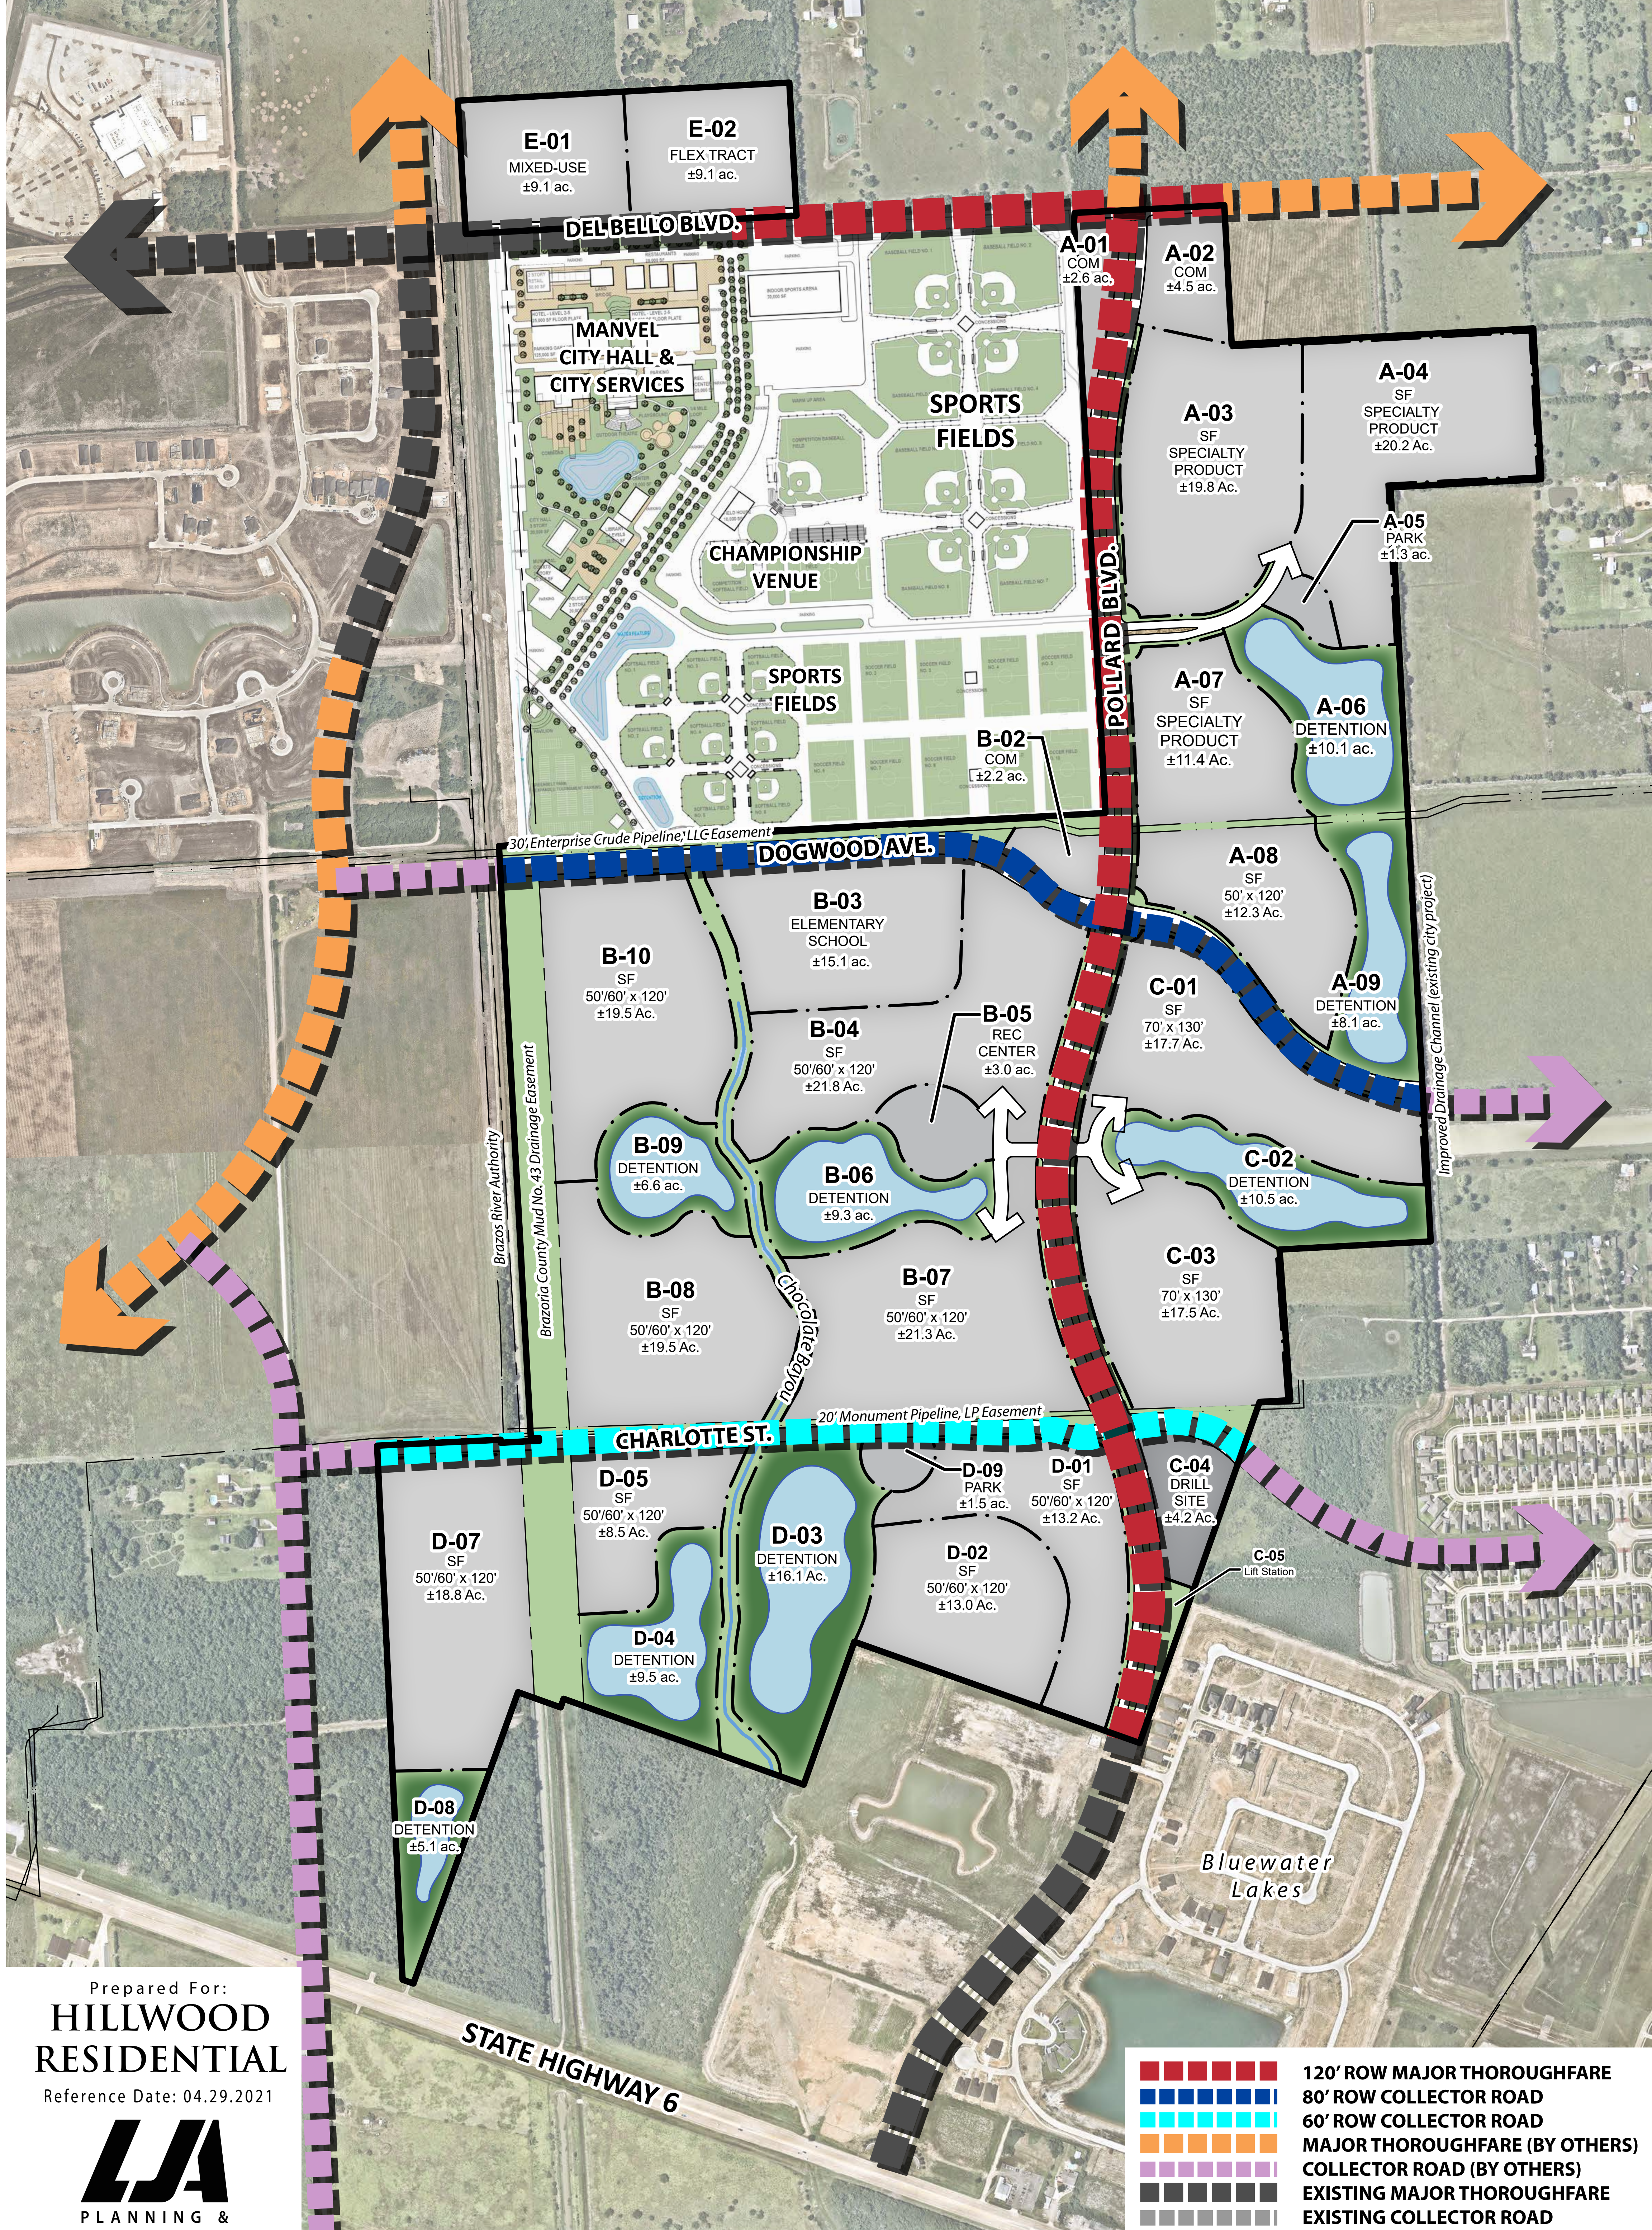

Prepared For:
**HILLWOOD
RESIDENTIAL**
Reference Date: 04.29.2021

LJA
PLANNING &
LANDSCAPE
ARCHITECTURE

3600 W. Sam Houston Pkwy S, Suite 600
Houston, Texas 77042
713.953.5200

This exhibit is an illustrative representation for presentation purposes only and should not be used for computation or construction purposes. The information provided within should be considered a graphic representation to aid in determining plan components and relationships and is subject to change without notice. All property boundaries, easements, road alignments, drainage, flood plains, environmental issues and other information shown is approximate and should not be relied upon for any purpose. No warranties, express or implied, concerning the actual design, accuracy, location, and character of the facilities shown on this exhibit are intended.


EXHIBIT G


Planned Unit Development
Conceptual Amenities and Open Space Exhibit

SOWELL TRACT

±438.4 Acres of Land
Manvel, Texas

- 120' ROW MAJOR THOROUGHFARE
- 80' ROW COLLECTOR ROAD
- 60' ROW COLLECTOR ROAD
- MAJOR THOROUGHFARE (BY OTHERS)
- COLLECTOR ROAD (BY OTHERS)
- EXISTING MAJOR THOROUGHFARE
- EXISTING COLLECTOR ROAD

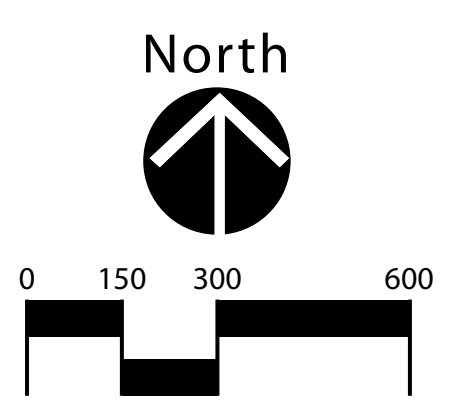

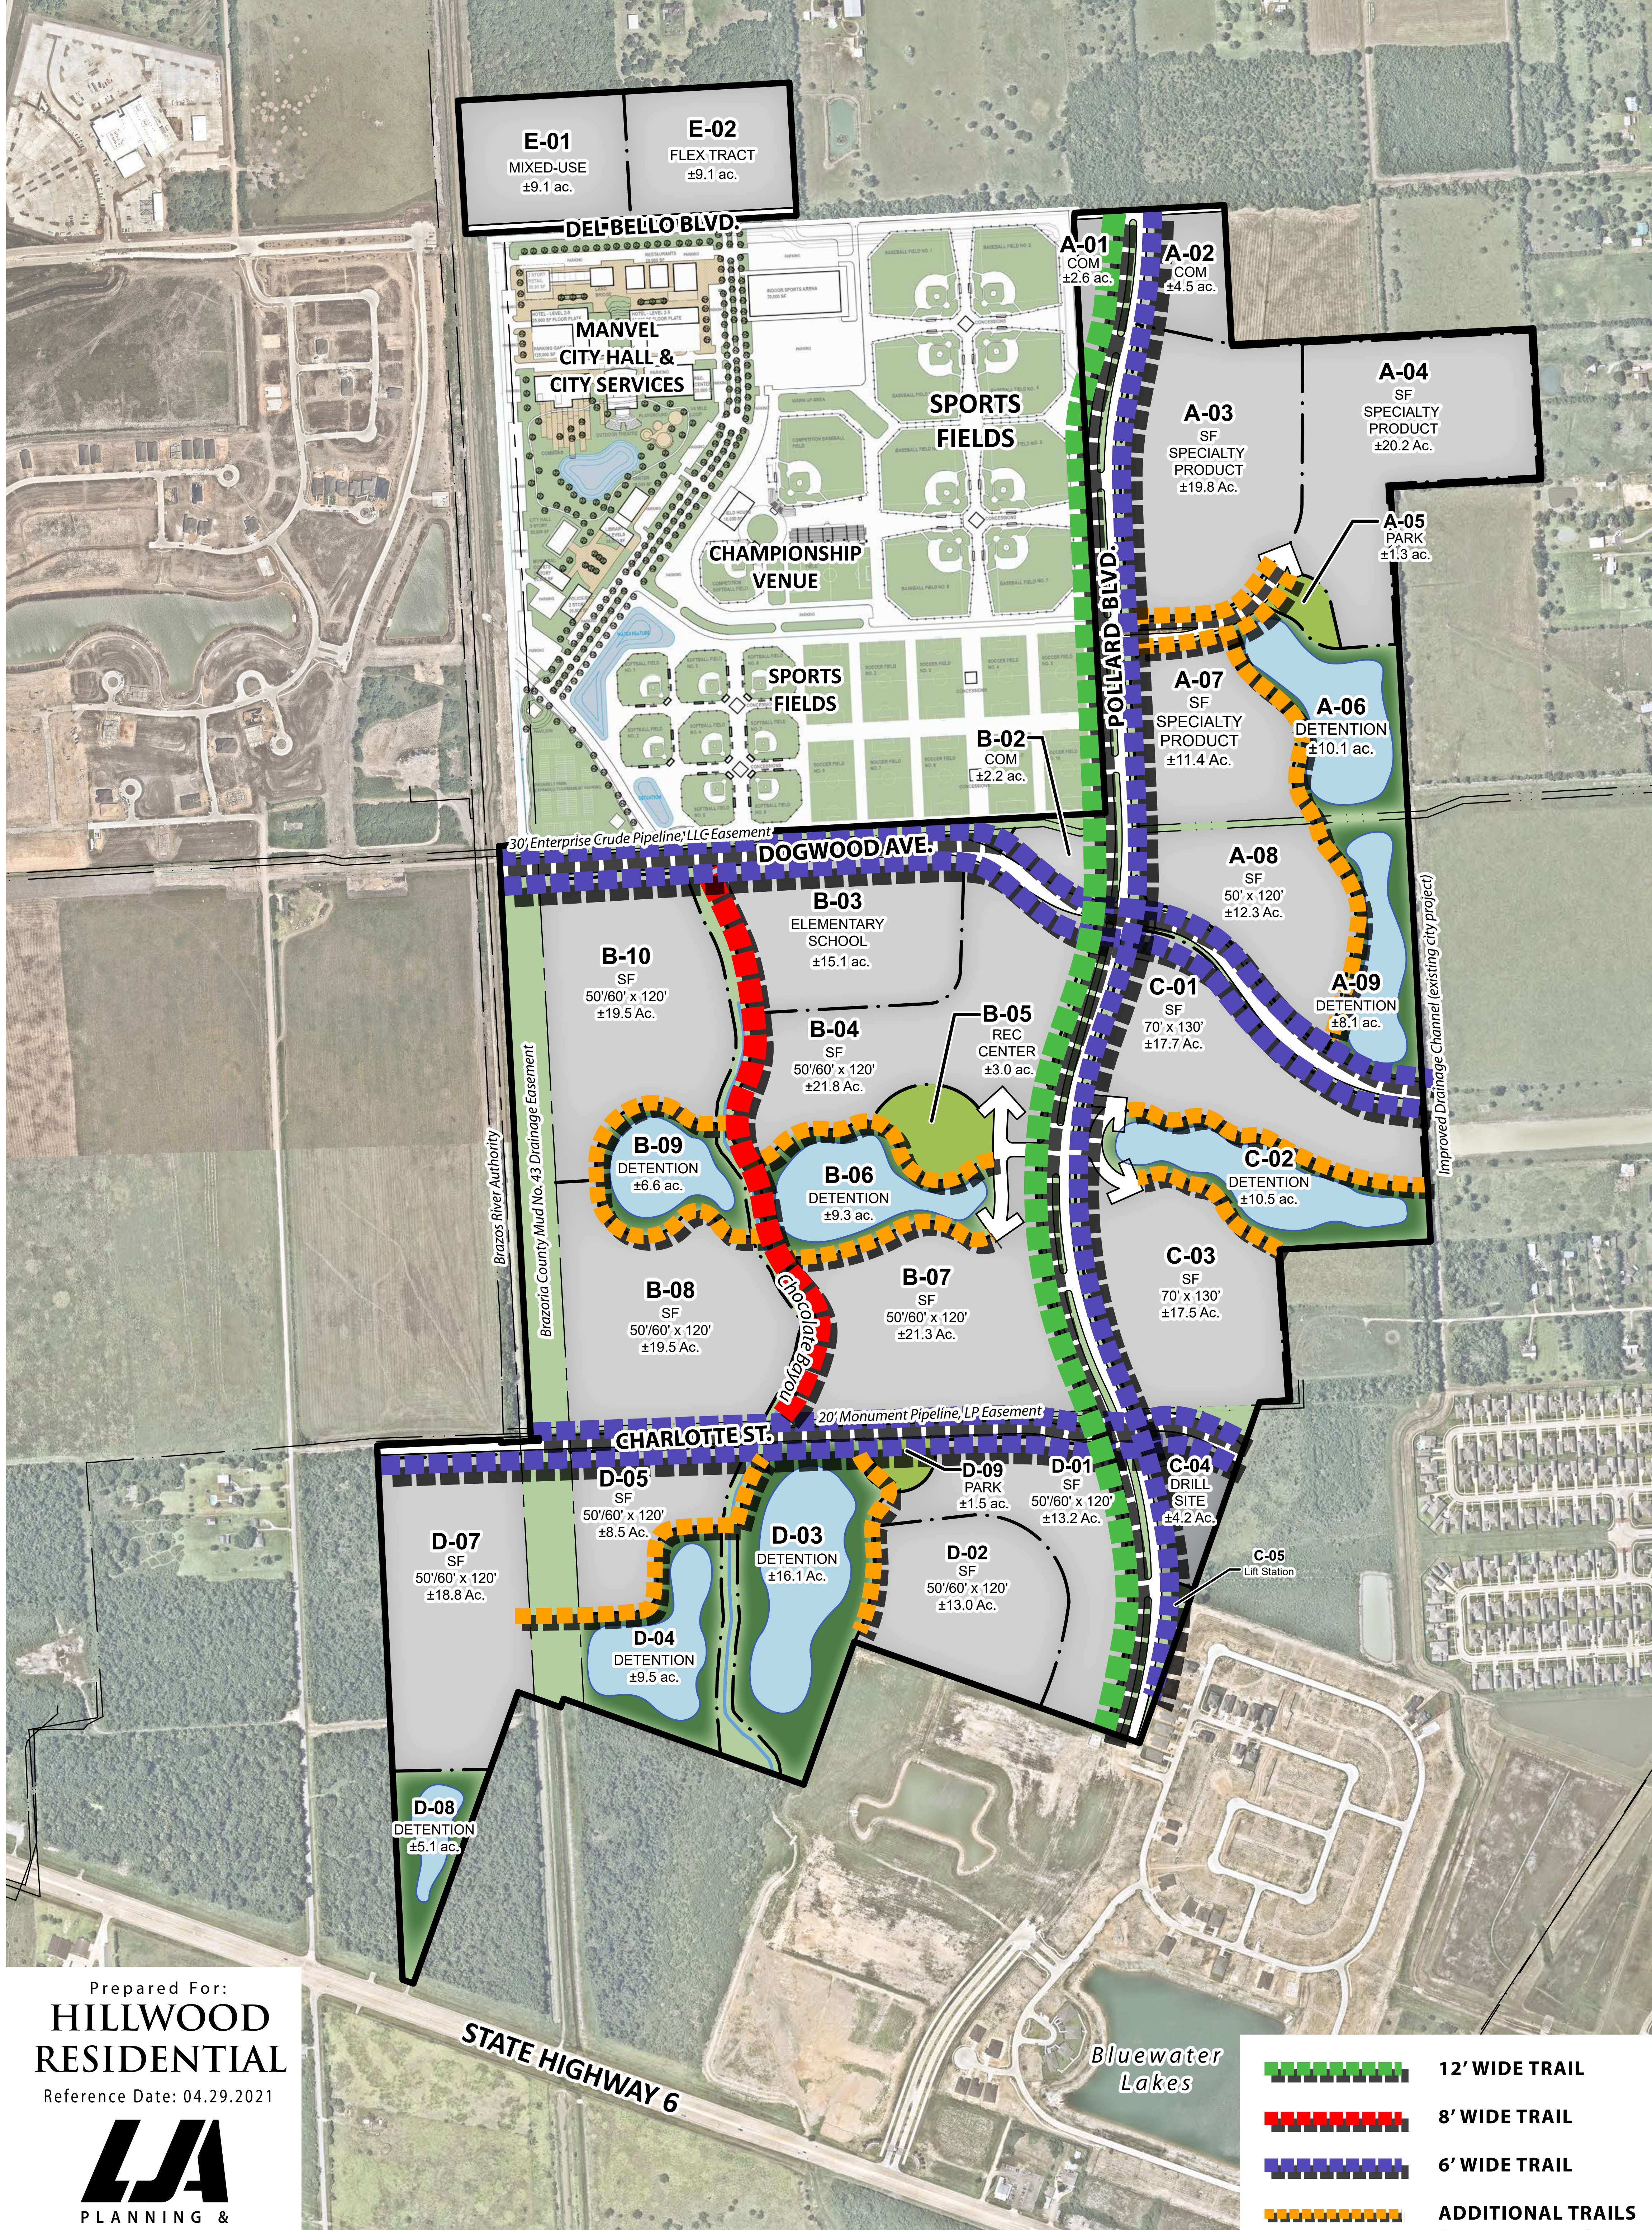

Prepared For:
**HILLWOOD
RESIDENTIAL**
Reference Date: 04.29.2021

LJA
PLANNING &
LANDSCAPE
ARCHITECTURE

3600 W. Sam Houston Pkwy S, Suite 600
Houston, Texas 77042
713.953.5200

This exhibit is an illustrative representation for presentation purposes only and should not be used for computation or construction purposes. The information provided within should be considered a graphic representation to aid in determining plan components and relationships and is subject to change without notice. All property boundaries, easements, road alignments, drainage, flood plains, environmental issues and other information shown is approximate and should not be relied upon for any purpose. No warranties, express or implied, concerning the actual design, accuracy, location, and character of the facilities shown on this exhibit are intended.


EXHIBIT H


Planned Unit Development
Conceptual Amenities and Open Space Exhibit

SOWELL TRACT

±438.4 Acres of Land
Manvel, Texas

- 12' WIDE TRAIL
- 8' WIDE TRAIL
- 6' WIDE TRAIL
- ADDITIONAL TRAILS (WIDTH VARIES)

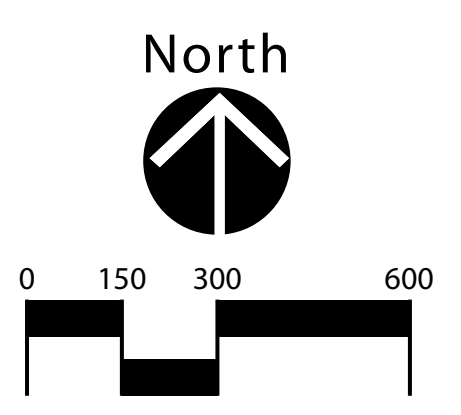

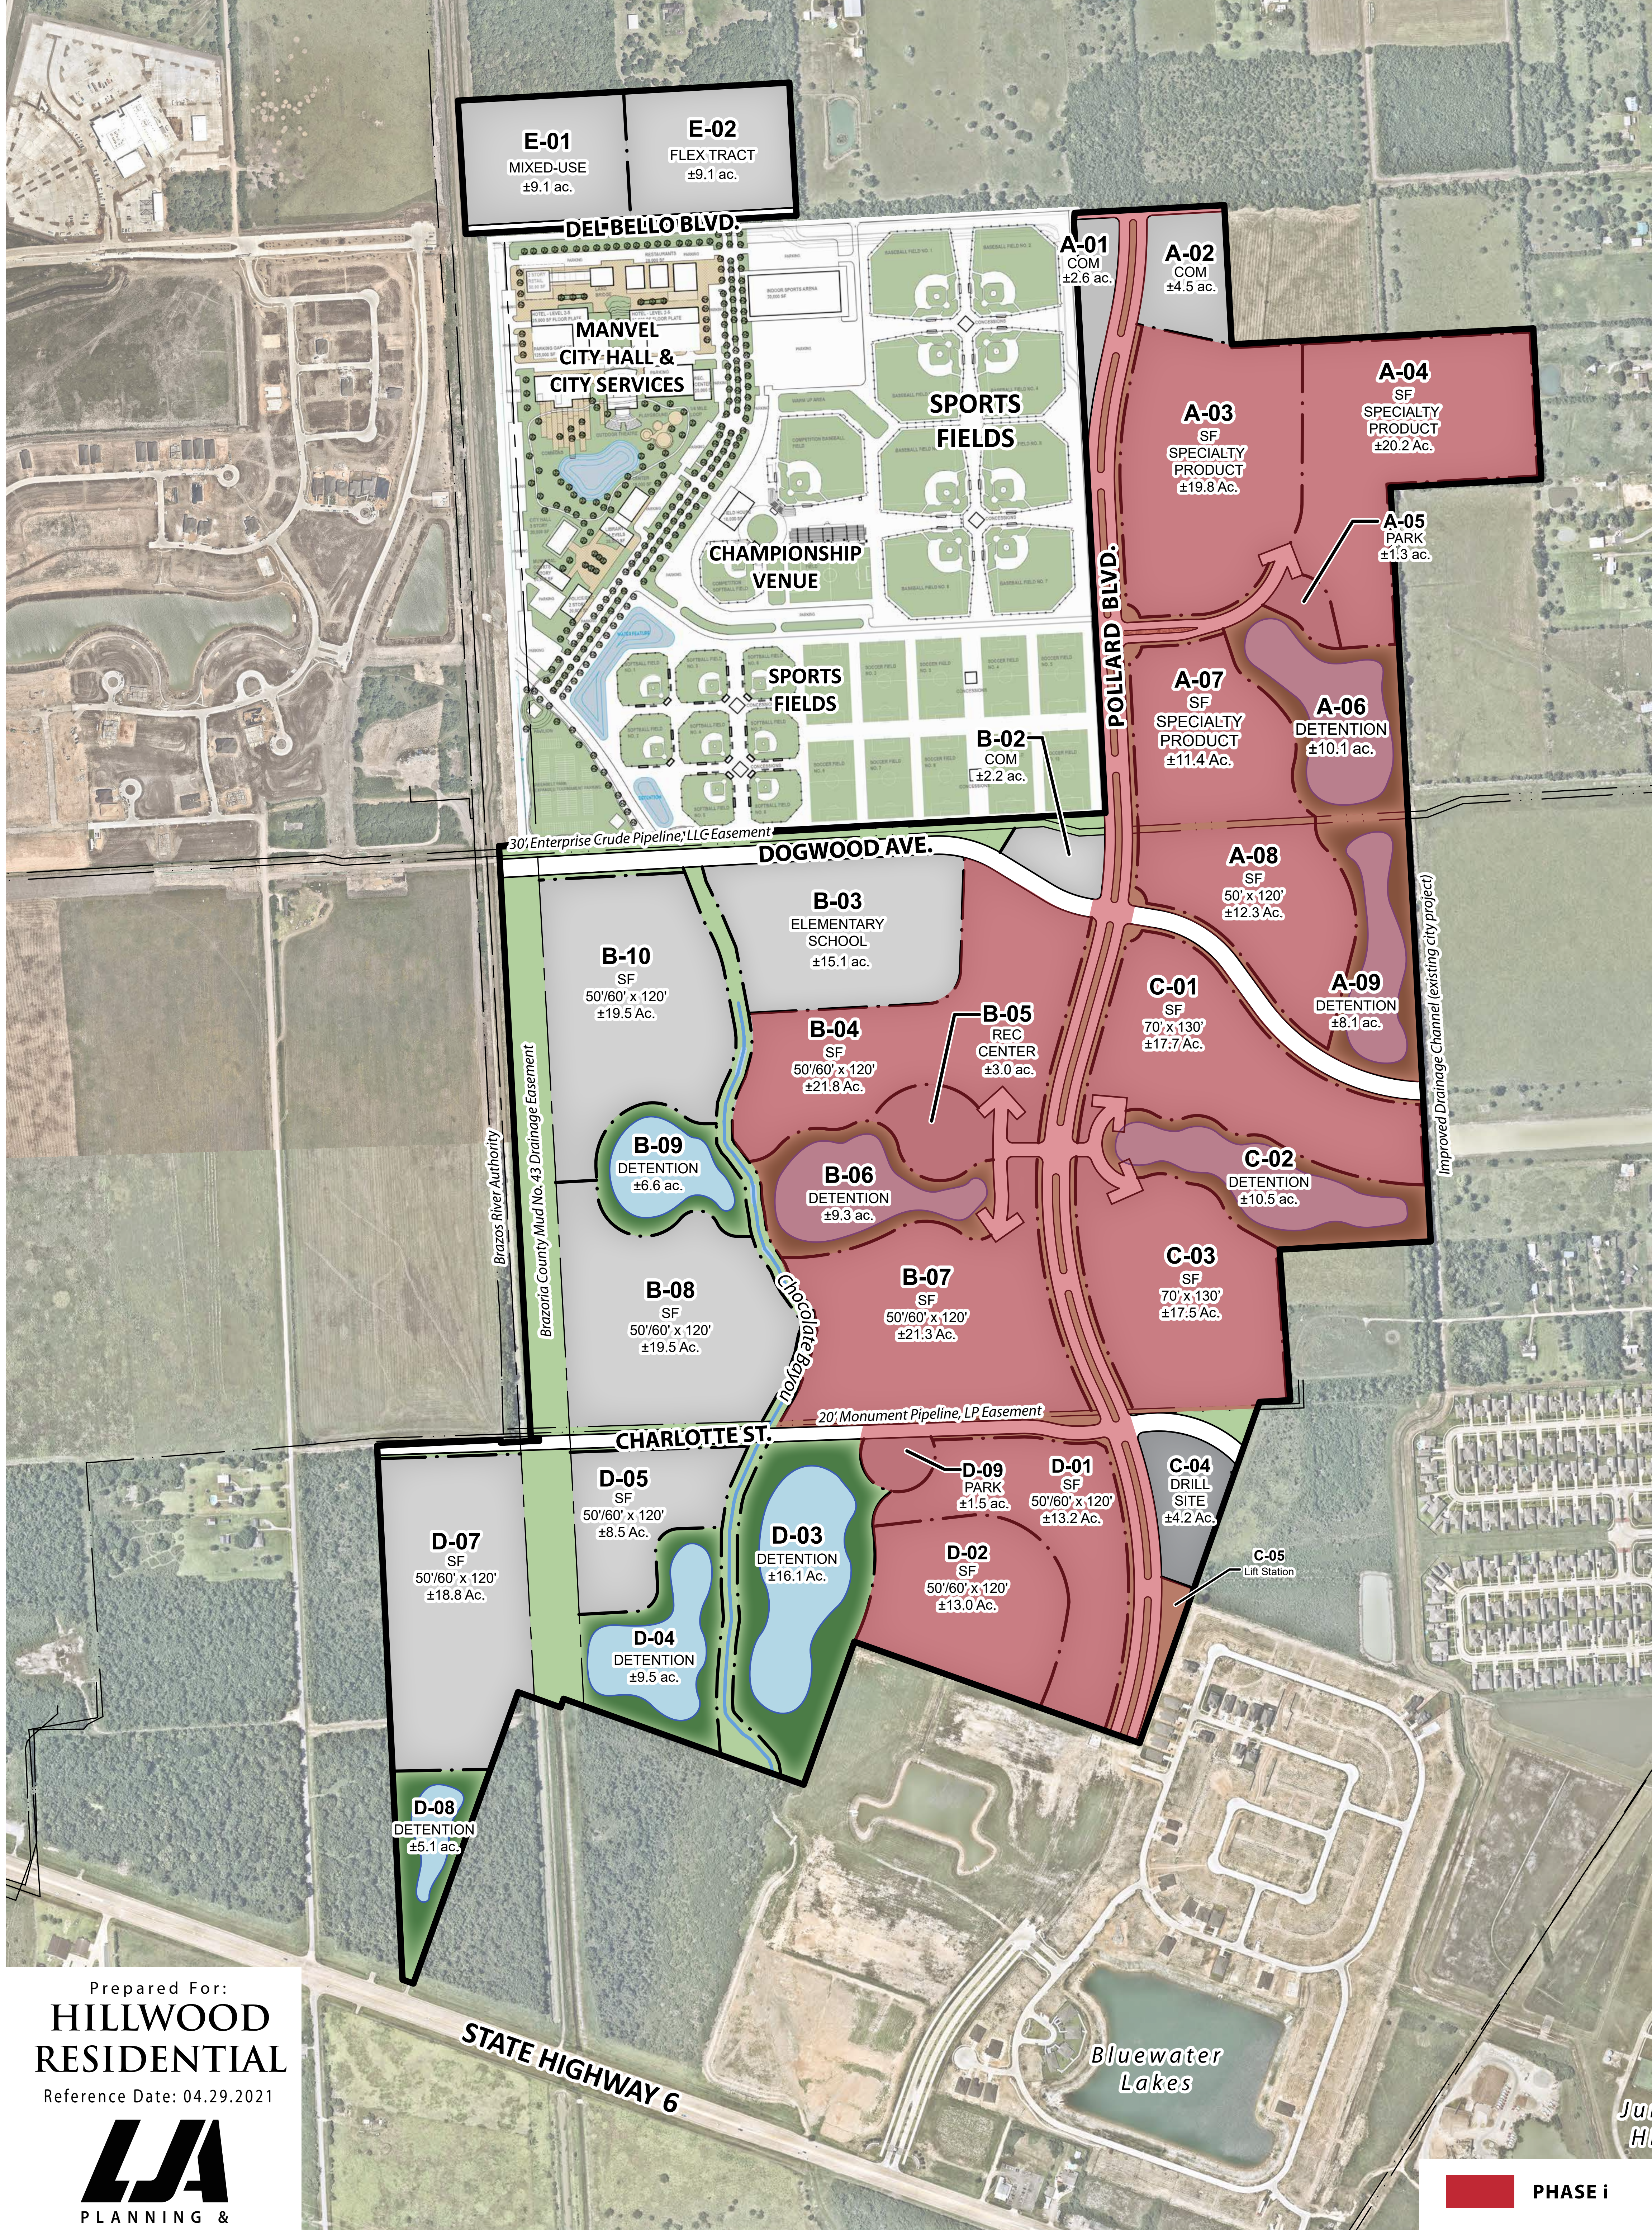



Prepared For:
**HILLWOOD
RESIDENTIAL**
Reference Date: 04.29.2021
LJA
PLANNING &
LANDSCAPE
ARCHITECTURE
3600 W. Sam Houston Pkwy S, Suite 600
Houston, Texas 77042
713.953.5200

This exhibit is an illustrative representation for presentation purposes only and should not be used for computation or construction purposes. The information provided within should be considered a graphic representation to aid in determining plan components and relationships and is subject to change without notice. All property boundaries, easements, road alignments, drainage, flood plains, environmental issues and other information shown is approximate and should not be relied upon for any purpose. No warranties, express or implied, concerning the actual design, accuracy, location, and character of the facilities shown on this exhibit are intended.

EXHIBIT I

Planned Unit Development
Phasing Exhibit
SOWELL TRACT
±438.4 Acres of Land
Manvel, Texas

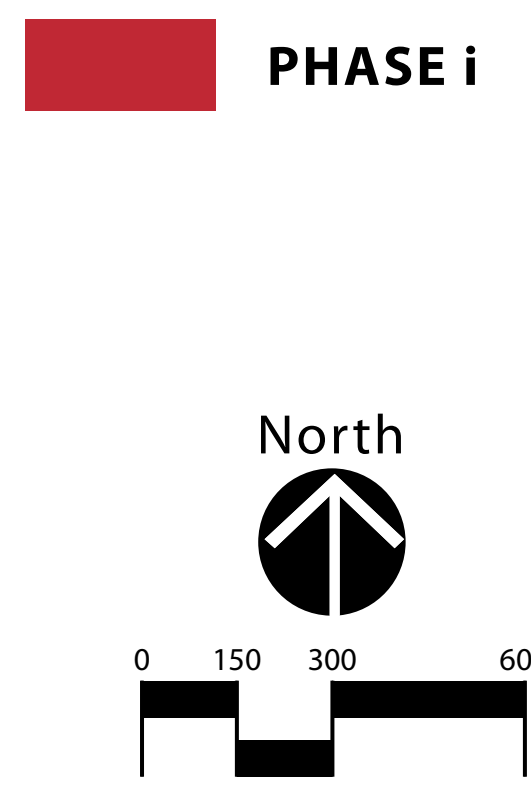

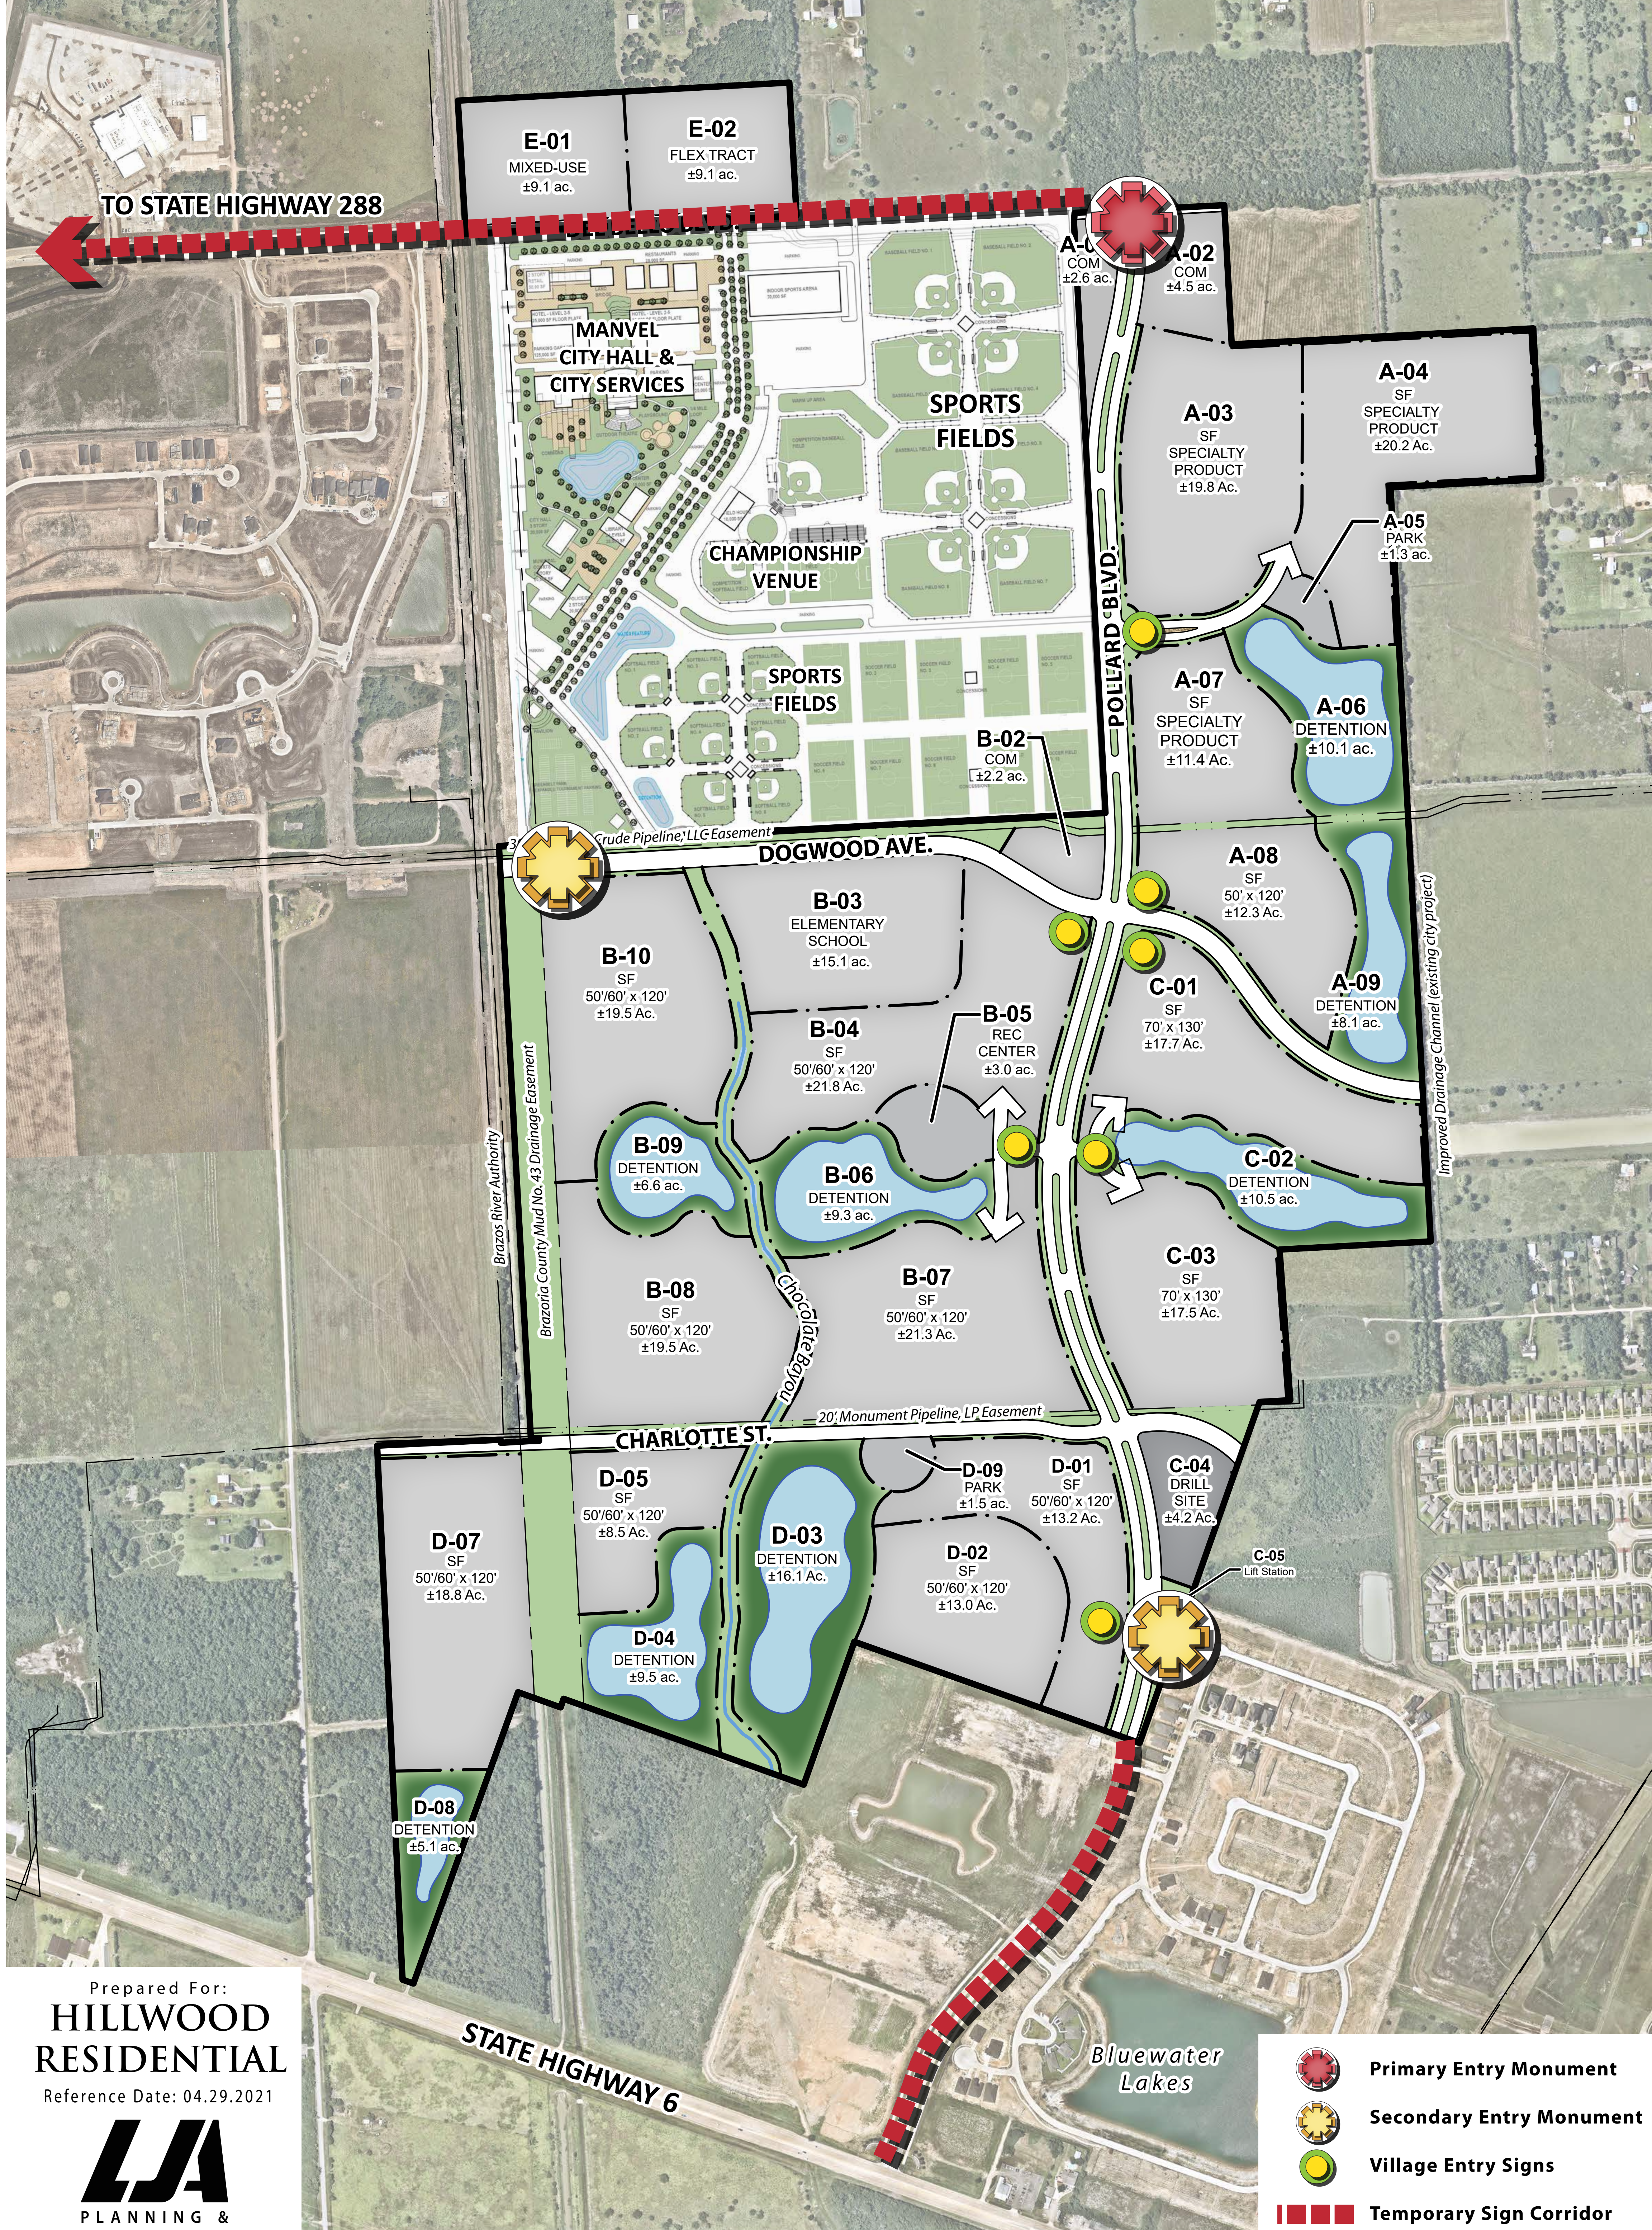

Prepared For:
**HILLWOOD
RESIDENTIAL**
Reference Date: 04.29.2021

LJA
PLANNING &
LANDSCAPE
ARCHITECTURE

3600 W. Sam Houston Pkwy S, Suite 600
Houston, Texas 77042
713.953.5200

This exhibit is an illustrative representation for presentation purposes only and should not be used for computation or construction purposes. The information provided within should be considered a graphic representation to aid in determining plan components and relationships and is subject to change without notice. All property boundaries, easements, road alignments, drainage, flood plains, environmental issues and other information shown is approximate and should not be relied upon for any purpose. No warranties, express or implied, concerning the actual design, accuracy, location, and character of the facilities shown on this exhibit are intended.

EXHIBIT K

Planned Unit Development
Conceptual Project Signage Exhibit

SOWELL TRACT

±438.4 Acres of Land
Manvel, Texas

-  Primary Entry Monument
-  Secondary Entry Monument
-  Village Entry Signs
-  Temporary Sign Corridor

