

Plat of Survey

Township of Salem, County of Meigs, State of Ohio, and being part of Section 24 of Township 7N, Range 15W, and part of Section 19 of Township 8N, Range 15W, of the Ohio Company's Purchase.


PROPERTY LOCATION:

Being a Survey of PARCEL TWO-Parcel No. 1, PARCEL TWO-Parcel No. 2, PARCEL TWO-Parcel No. 3, PARCEL THREE, and PARCEL 5 conveyed to Countrytyme Land Specialists, Ltd., as recorded in O.R. Book 394, Page 1948, in the Meigs County Deed Records, and being all of Auditor's P.P.N. 13-00231.000, P.P.N. 13-00230.000, P.P.N. 13-00229.000, and P.P.N. 13-00110.003.

The bearings of this Plat are based on the "North-South" Half Section Line of Section 24 in Township 7N, Range 15W, as being N 00°10'44" E, and is an assumed Meridian used to denote angles only.

LINE TABLE

No.	Bearing	Distance
L1	N 21°32'35" E	72.90'
L2	N 38°33'16" E	62.01'
L3	N 53°30'49" E	63.17'
L4	N 70°50'00" E	98.10'
L5	N 81°05'38" E	135.16'
L6	N 72°13'50" E	97.48'
L7	N 60°35'32" E	62.51'
L8	N 52°44'57" E	93.02'
L9	N 37°32'11" E	74.30'
L10	N 18°59'41" E	62.67'
L11	N 02°08'17" W	91.21'
L12	S 32°22'01" E	180.71'
L13	S 52°22'02" E	168.92'
L14	S 83°34'19" W	346.91'
L15	N 89°37'15" W	343.20'
L16	N 16°22'32" E	92.51'
L17	N 12°21'11" E	237.27'
L18	N 12°53'40" E	144.04'

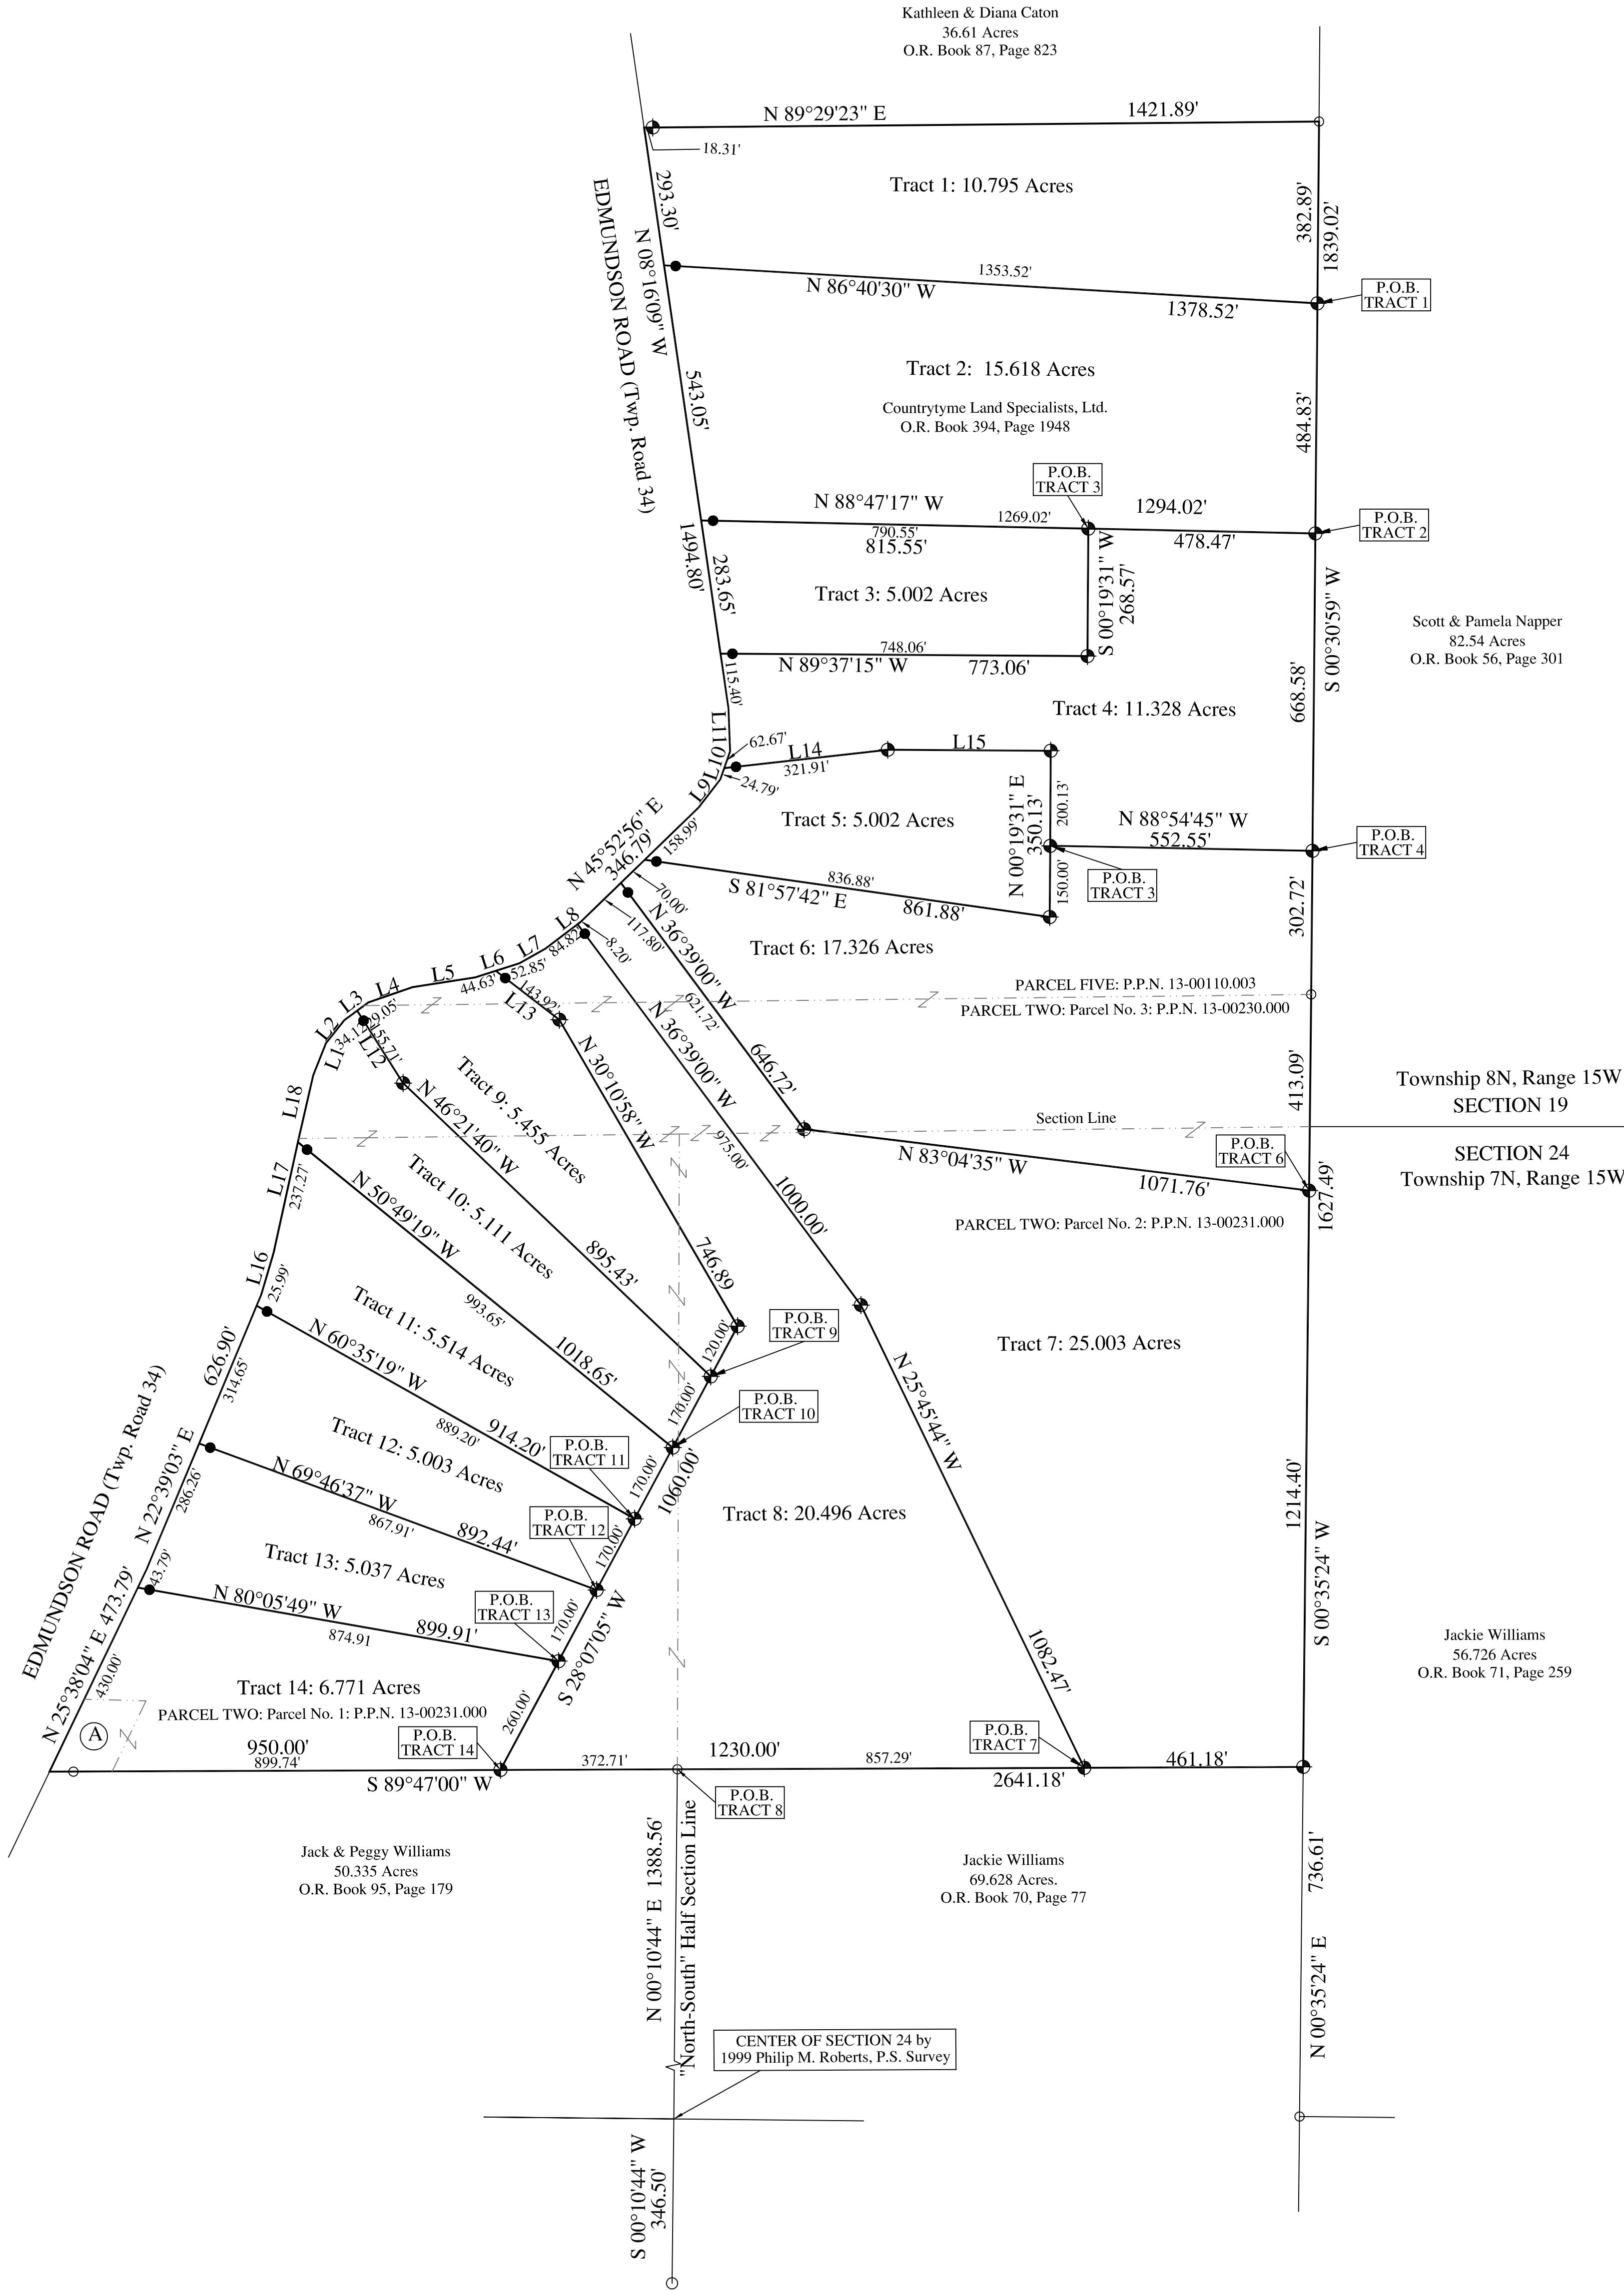

(A) - PARCEL THREE: P.P.N. 13-00229.000

I hereby certify that an actual survey of the premises was made in the field, and that this plat is correct to the best of my knowledge.

Dated _____
Scott A. England, P.S.
Ohio Registered Surveyor #7452

Prepared By: _____
S.A. ENGLAND SURVEYING
Professional Land Surveying
P.O. Box 1770
Buckeye Lake, Ohio 43008
PH: 740-323-0644
email: saengland@surveyohio.com

LEGEND

- Iron Pin Set
5/8" Rebar 30" long w/ Red Cap
Labeled S.A. England #7452
- Iron Pin Set @ 25.00' from centerline
5/8" Rebar 30" long w/ Red Cap
Labeled S.A. England #7452
- 5/8" o.d. Iron Pin Found

